


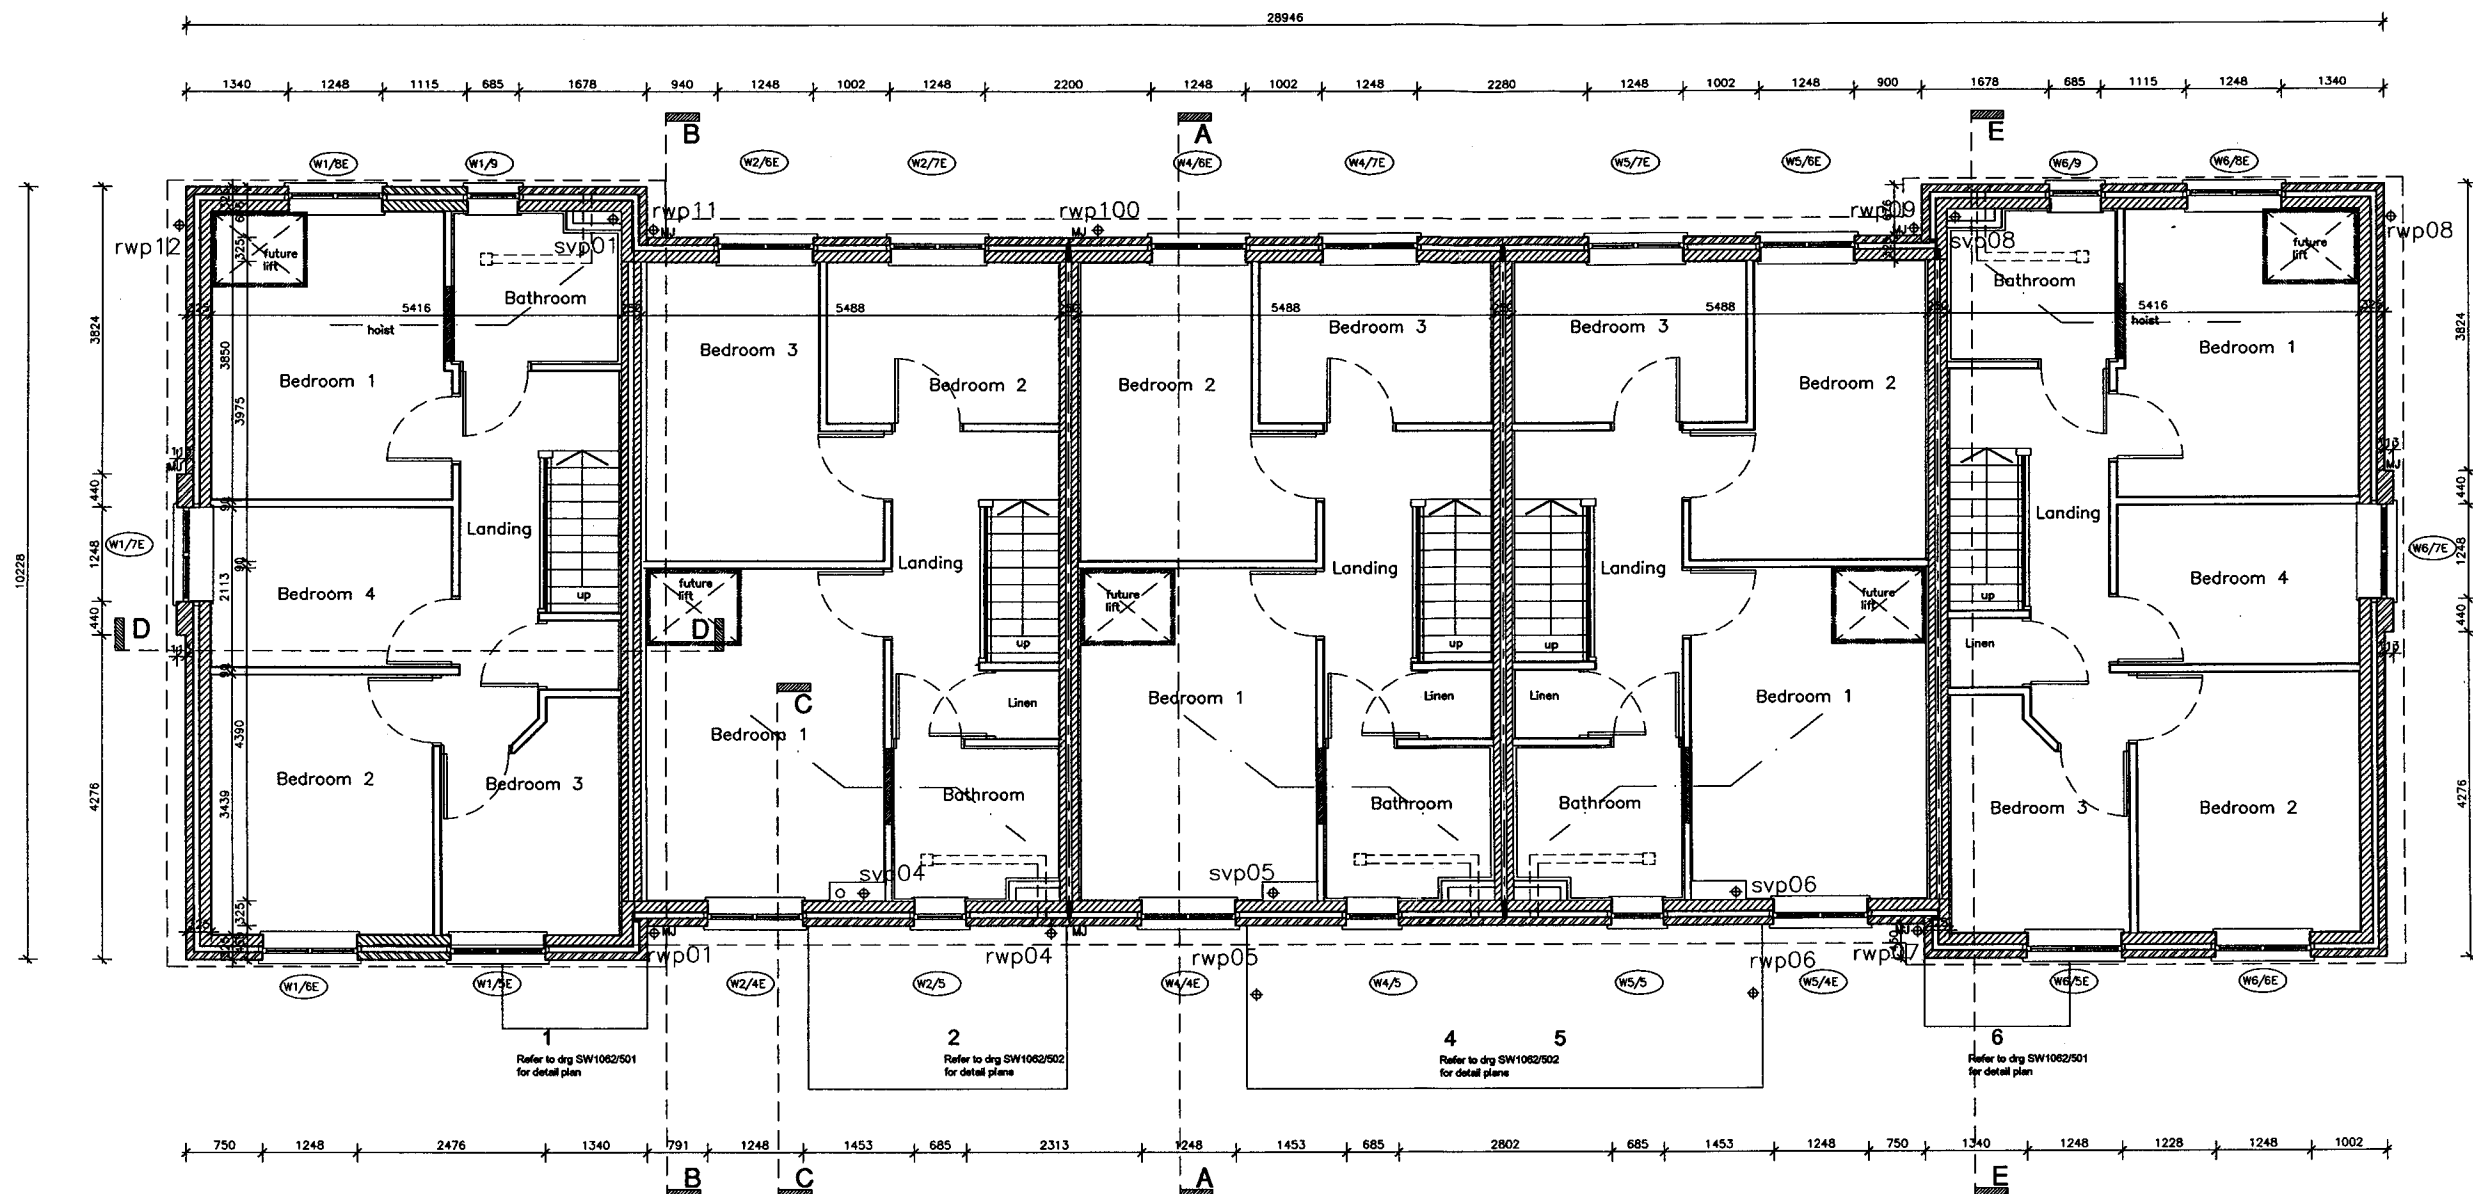

Block 1
First Floor Plan

OFFICE COPY
PLANNING
DEPARTMENT
- 7 DEC 2005
NO: N/6 2005/1517/FP

REVISION DATE/DRAWN



PROJECT	LEMSFORD LANE
WELWYN	
DRAWING TITLE	Block 1
First Floor Plan	
DATE	October 2005
SCALE	1:100 @ A3
STATUS	PLANNING
JOB NO.	SW1062
DRAWING NO.	003
REVISION	