


THIS DRAWING IS COPYRIGHT © THE DRAWING IS NOT TO BE REPRODUCED, ALL INFORMATION TO BE CHECKED ON SITE PRIOR TO COMMENCEMENT OF WORK. SOCIAL HOUSING PARTNERSHIP TO BE REVIEWED BY ANY DRAWING OR DESIGN. SETTING OUT - NOTE FOR CONTRACTOR. IT IS THE RESPONSIBILITY OF THE CONTRACTOR TO CHECK ALL SETTING OUT INFORMATION (LEVELS, DIMENSIONS, CO-ORDINATES) AND REPORT ANY DISCREPANCIES TO THE SURVEYOR PRIOR TO COMMENCEMENT OF WORK. THE SURVEYOR SHALL BE RESPONSIBLE FOR ANY DISCREPANCIES AND NO WORK SHALL BE COMMENCED UNTIL FURTHER INSTRUCTIONS ARE RECEIVED BY SURVEYOR.

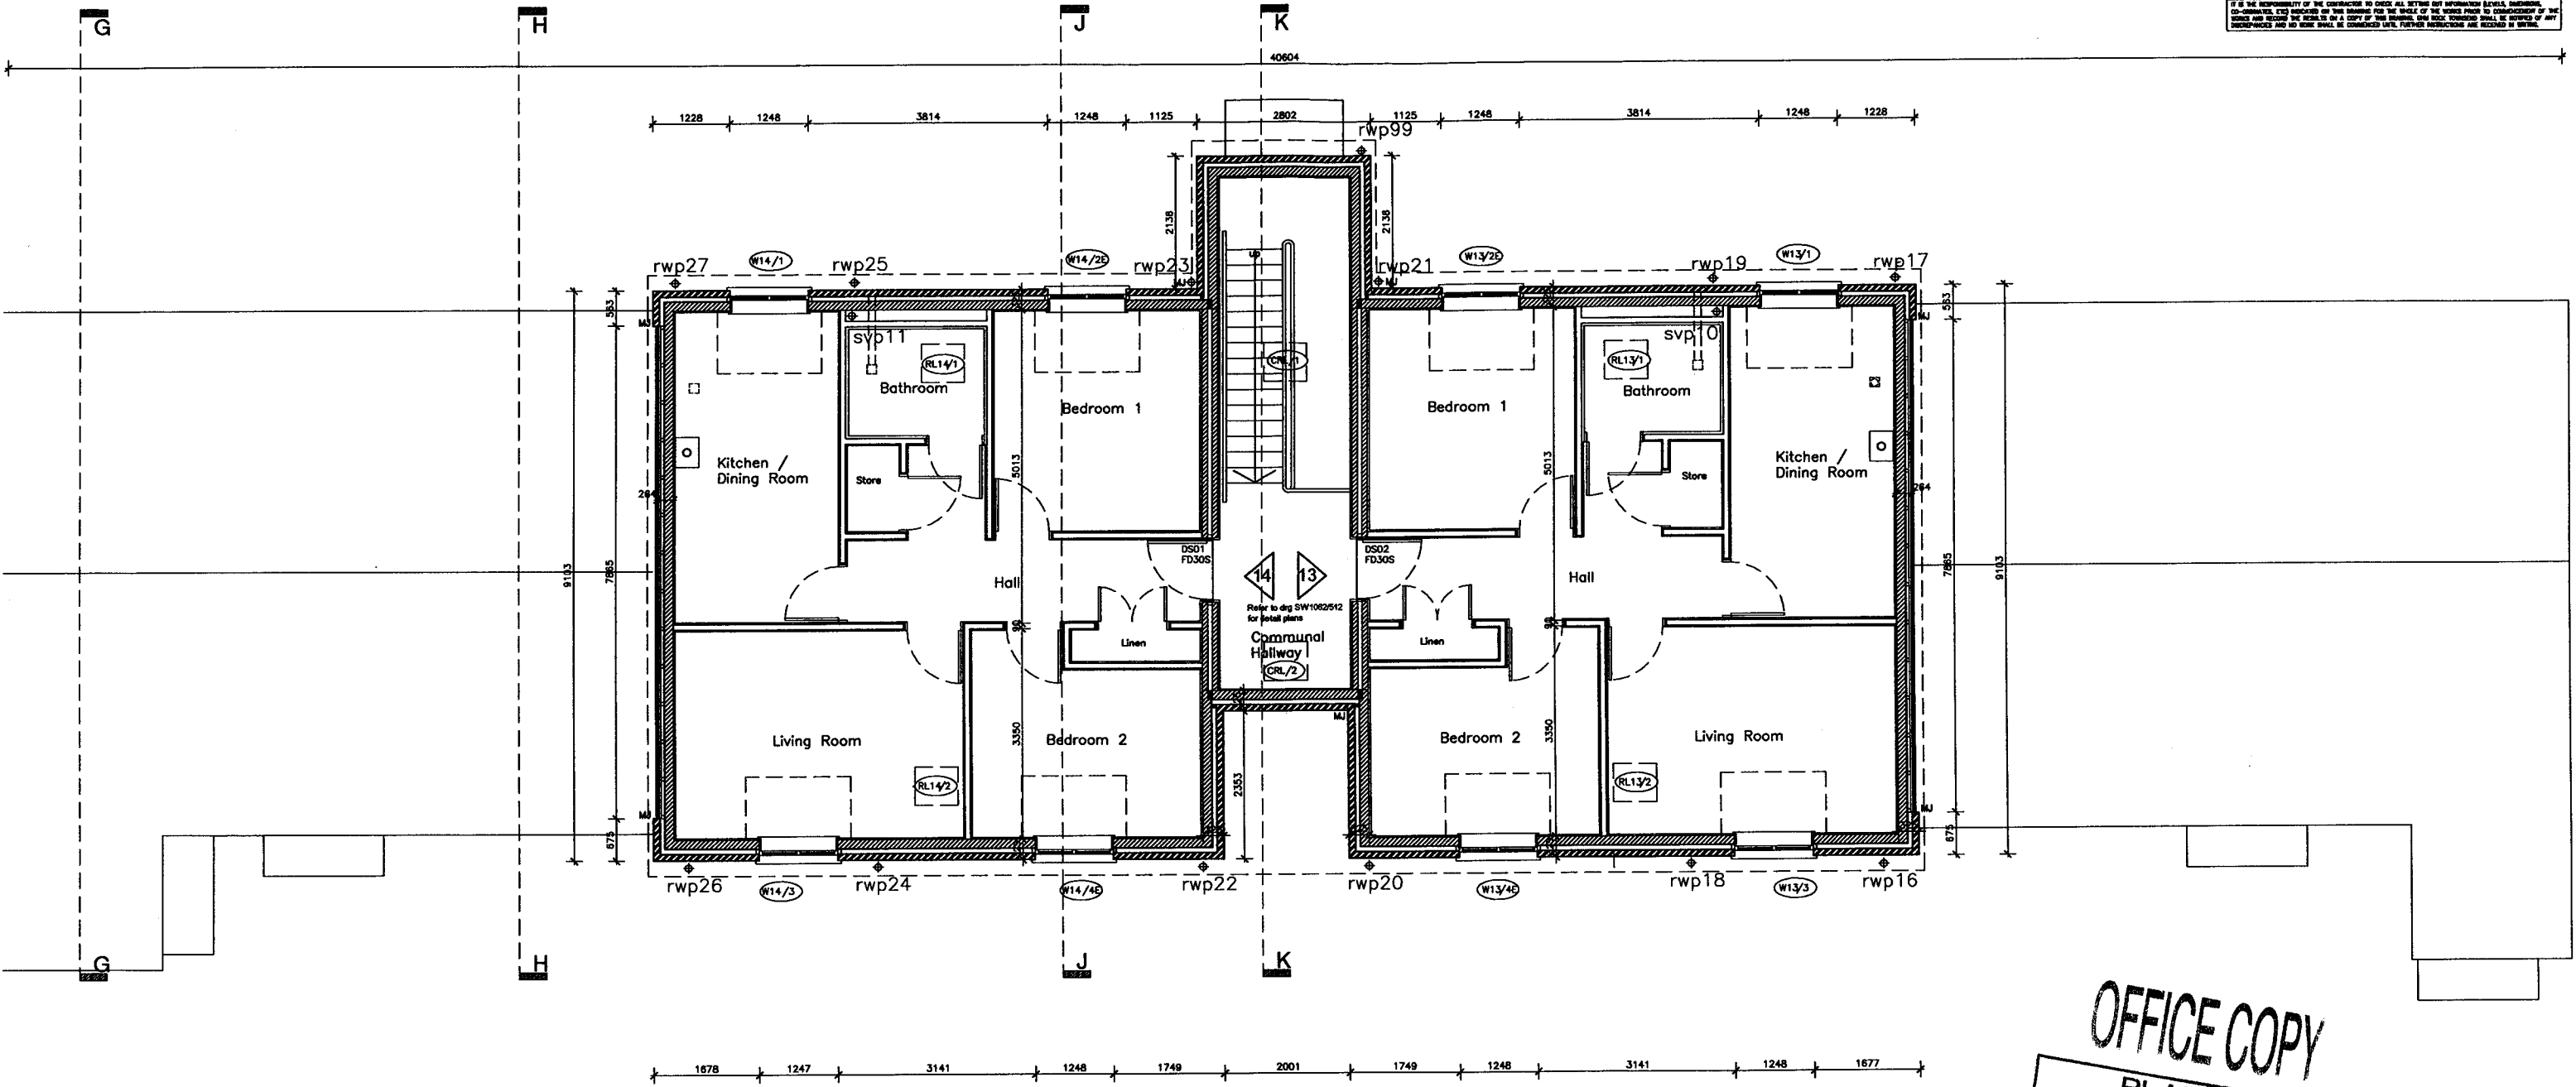

Block 2  
Second Floor Plan

OFFICE COPY  
PLANNING  
DEPARTMENT  
- 7 DEC 2005  
NO N/6 2005 / 1517 / FP



|               |                   |
|---------------|-------------------|
| PROJECT       | LEMSFORD LANE     |
|               | WELWYN            |
| DRAWING TITLE | Block 2           |
|               | Second Floor Plan |
| DATE          | October 2005      |
| SCALE         | 1:100 @ A3        |
| STATUS        | PLANNING          |
| JOB NO.       | SW1062            |
| DRAWING NO.   | 007               |
| REVISION      |                   |