


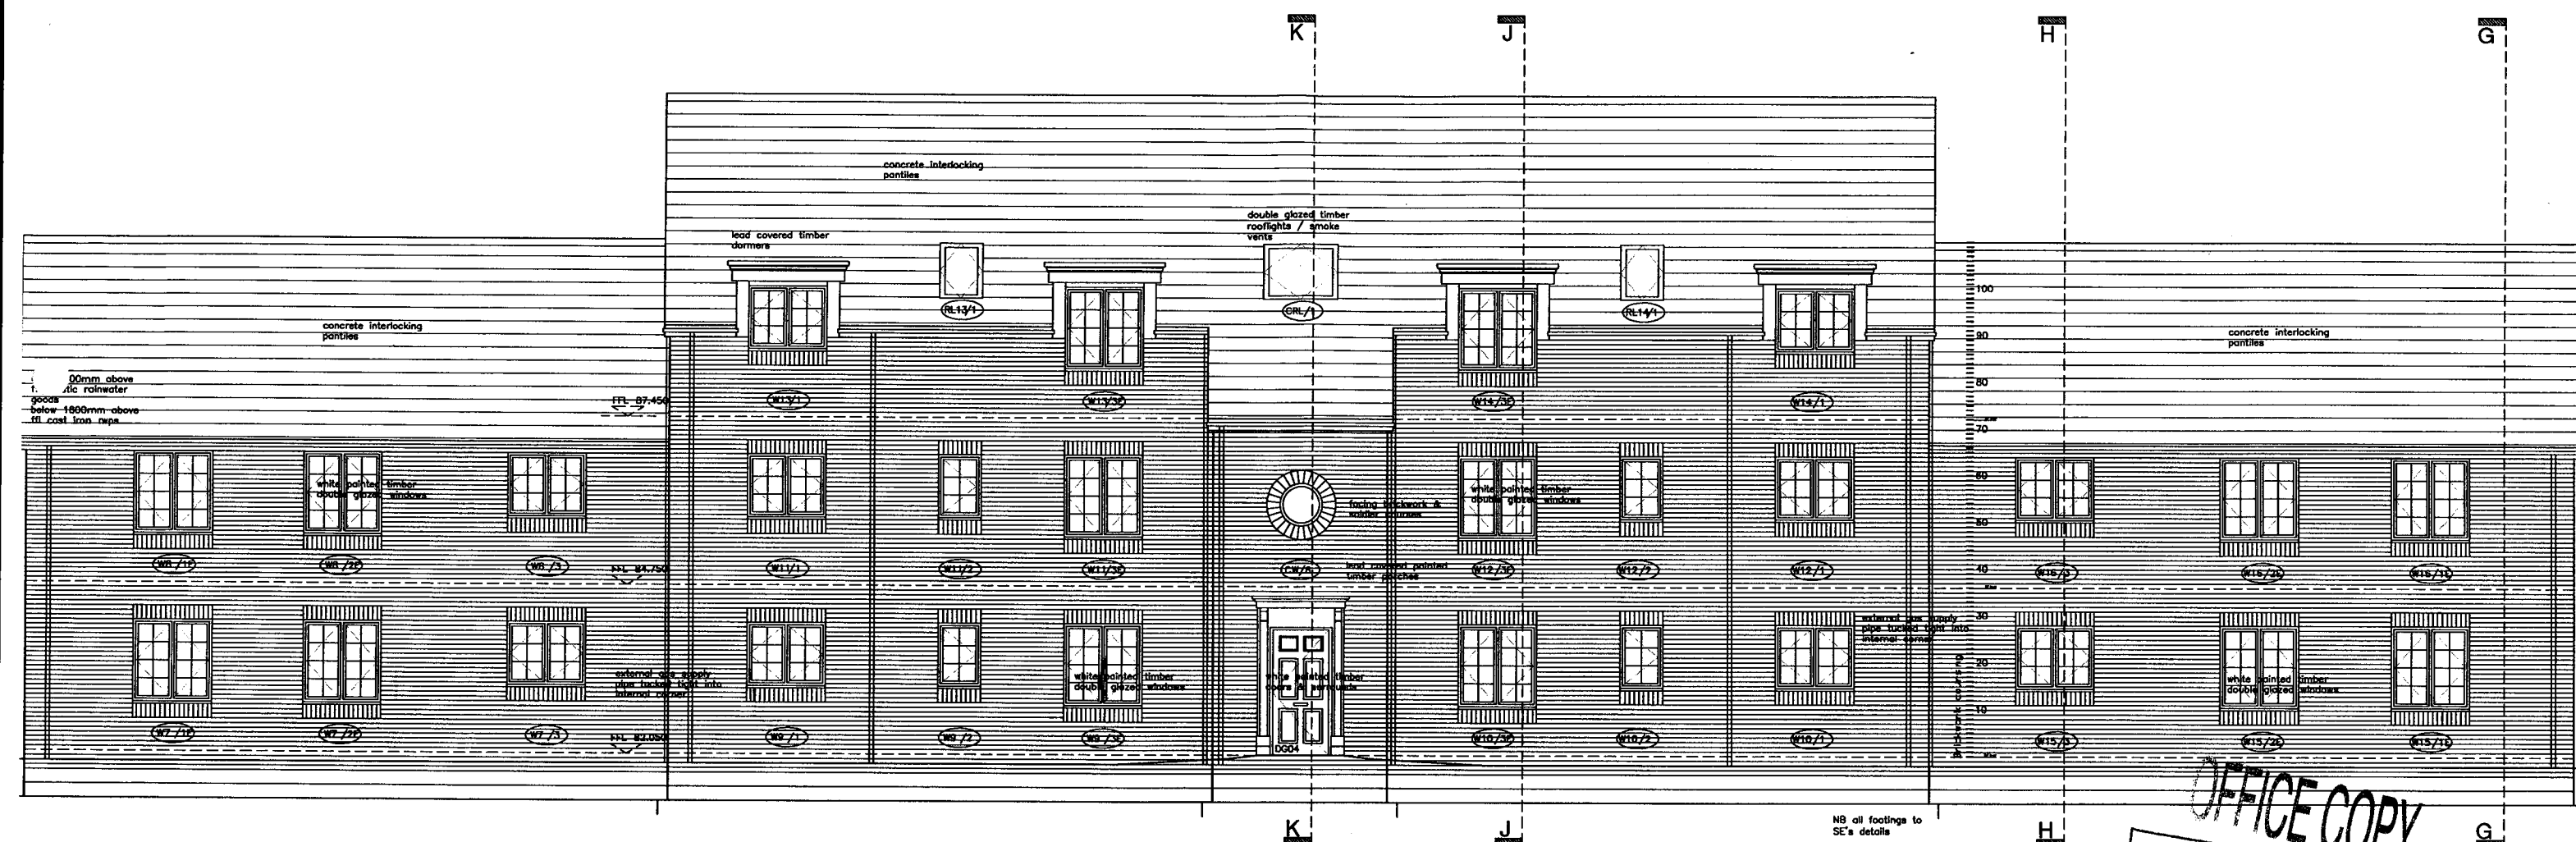

Block 2
Final Elevation

OFFICE COPY

PLANNING
DEPARTMENT

- 7 DEC 2005

NO: N6 2005 / 1517 / Fr

REVISION _____ DATE/DRAW _____

SHP

A Division of the GHD Consultancy Group

PROJECT LEMSFORD LANE
 WELWYN
 DRAWING TITLE Block 2
 North Elevation - Rear
 DATE October 2005 DRAWN MPP
 SCALE 1:100 @ A3 CHECK *en*
 STATUS PLANNING
 JOB NO. SW1062
 DRAWING NO. 015 REVISION