


THIS DRAWING IS COPYRIGHT © THIS DRAWING IS NOT TO BE REPRODUCED, COPIED, OR OTHERWISE USED WITHOUT THE WRITTEN PERMISSION OF THE DESIGNER. IT IS THE RESPONSIBILITY OF THE CONTRACTOR TO CHECK ALL SETTING OUT INFORMATION (LEVELS, DIMENSIONS, CO-ORDINATES, ETC) BEFORE COMMENCING WORK. SOCIAL HOUSING PARTNERSHIP TO BE ADVISED OF ANY OMISSIONS OR ERRORS. SETTING OUT - NOTE FOR CONTRACTOR. IT IS THE RESPONSIBILITY OF THE CONTRACTOR TO CHECK ALL SETTING OUT INFORMATION (LEVELS, DIMENSIONS, CO-ORDINATES, ETC) BEFORE COMMENCING WORK. SOCIAL HOUSING PARTNERSHIP TO BE ADVISED OF ANY OMISSIONS OR ERRORS. SETTING OUT - NOTE FOR CONTRACTOR.

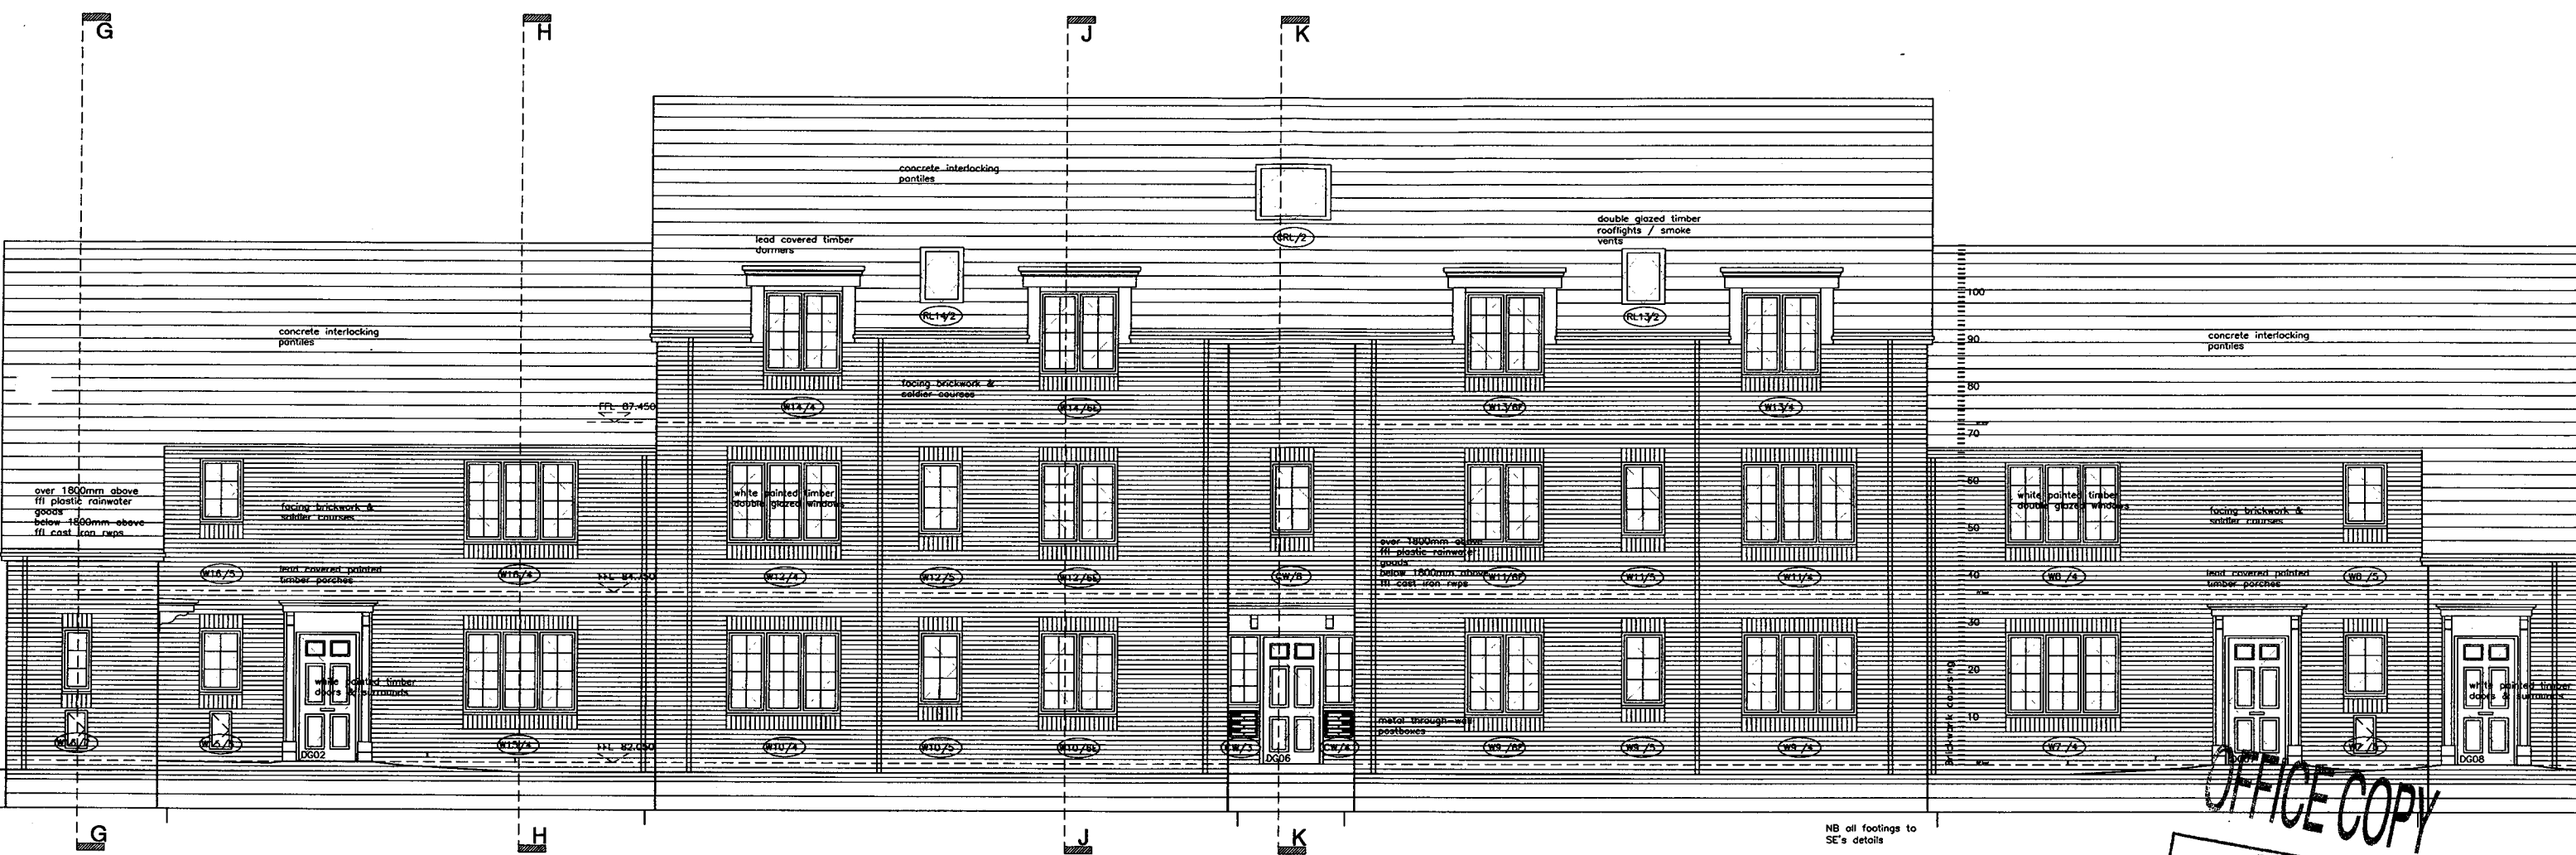

OFFICE COPY

PLANNING
DEPARTMENT
- 7 DEC 2005
NO: N6 2005 / 1517 / RP

Block 2
South Elevation

REVISION DATE/DRAWN



PROJECT	LEMSFORD LANE
WELWYN	
DRAWING TITLE	Block 2
South Elevation - Front	
DATE	October 2005
DRAWN	MPP
SCALE	1:100 @ A3
CHECK	en
STATUS	PLANNING
JOB NO.	SW1062
DRAWING NO.	017
REVISION	