


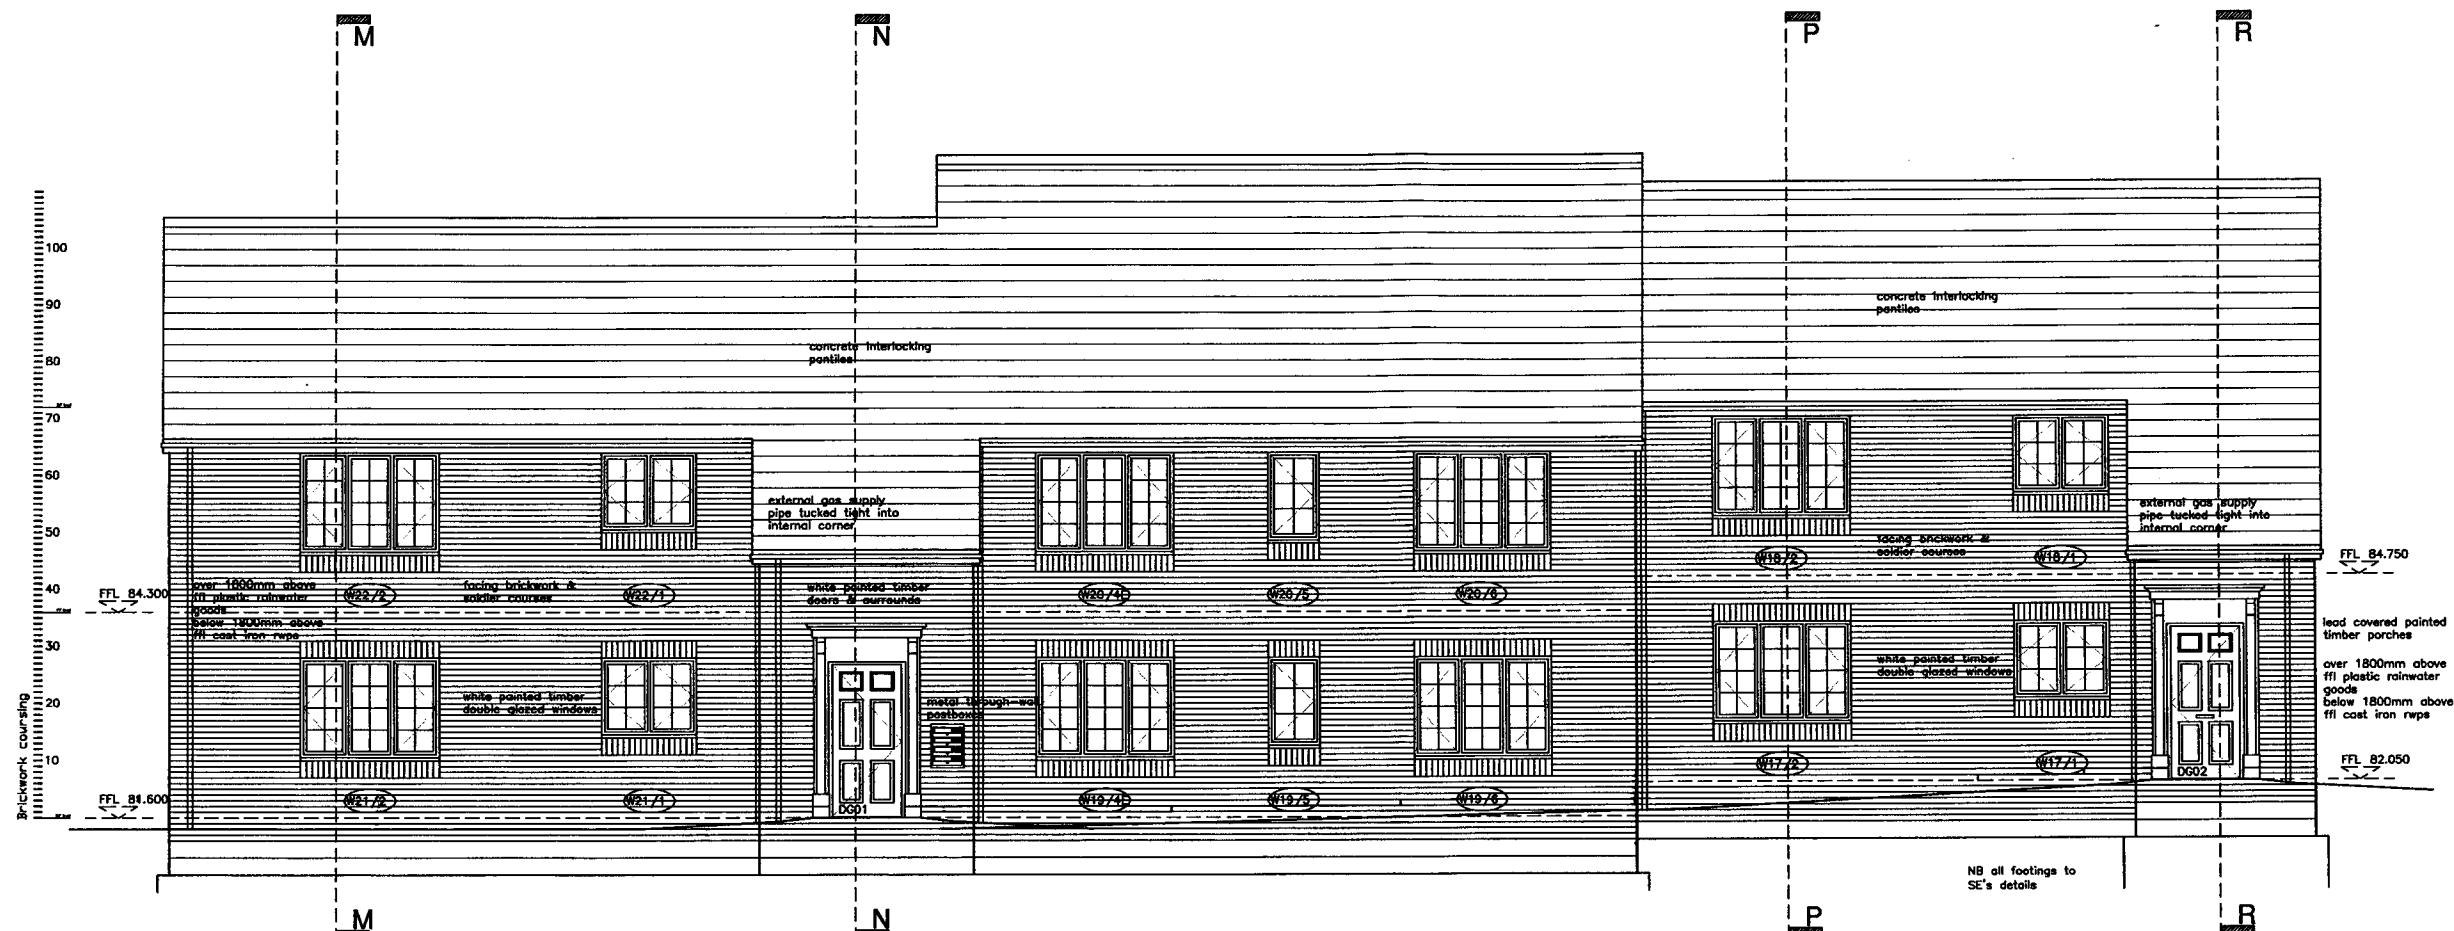

Block 3
East Elevation

OFFICE COPY
PLANNING
DEPARTMENT
- 7 DEC 2005
NO: N6 2005 / 1517 / EP

REVISION DATE/DRAWN



PROJECT	LEMSFORD LANE
	WELWYN
DRAWING TITLE	Block 3
	East Elevation - Front
DATE	October 2005
SCALE	1:100 @ A3
STATUS	PLANNING
JOB NO.	SW1062
DRAWING NO.	019
REVISION	

am