

40 DOXHEAD GREEN, STEVENAGE
Hertfordshire SG2 7DR

Tel / Fax: 01438 353014

Tel / Fax: 01707 324553

Email: info@paines-cons.co.uk

www.paines-cons.co.uk



MR & MRS LINSKEY
15 SEPTON COURT
WELWYN GARDEN CITY AL8 6WW


PROPOSED ELEVATIONS

DATE MARCH 2008

SCALE 1:100


P.C.S 01

A →

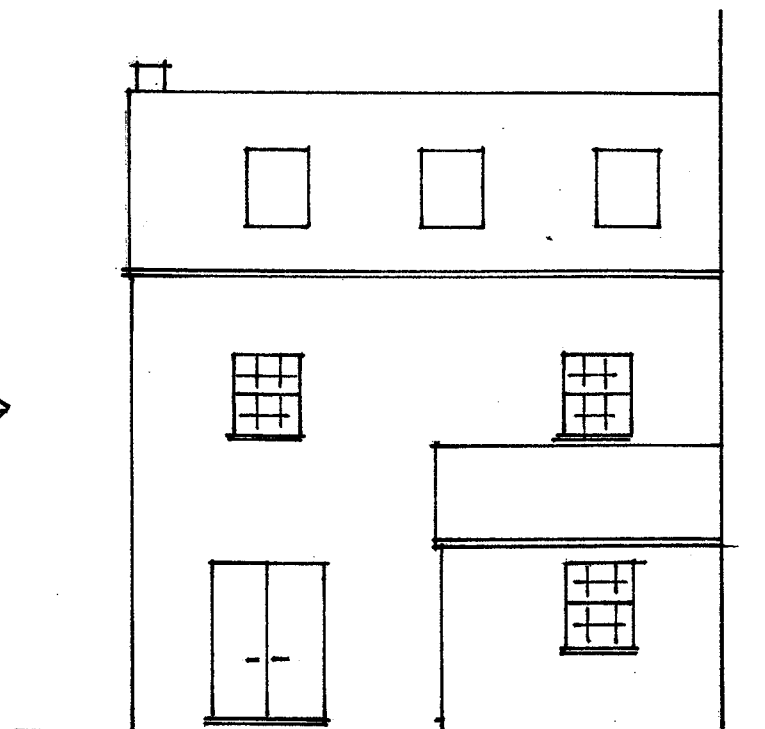


EXISTING REAR ELEVATION


← B A →

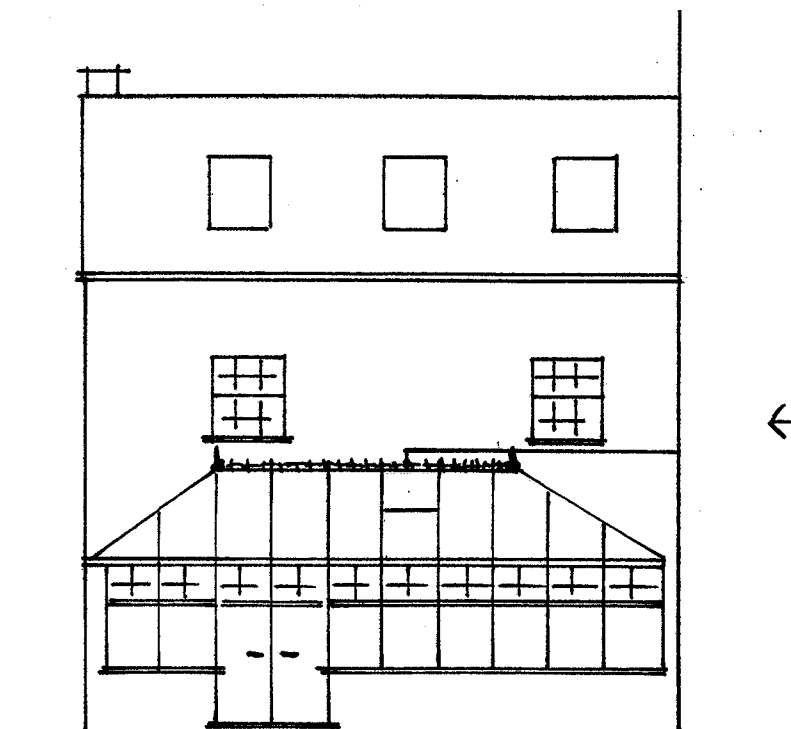


PROPOSED REAR ELEVATION

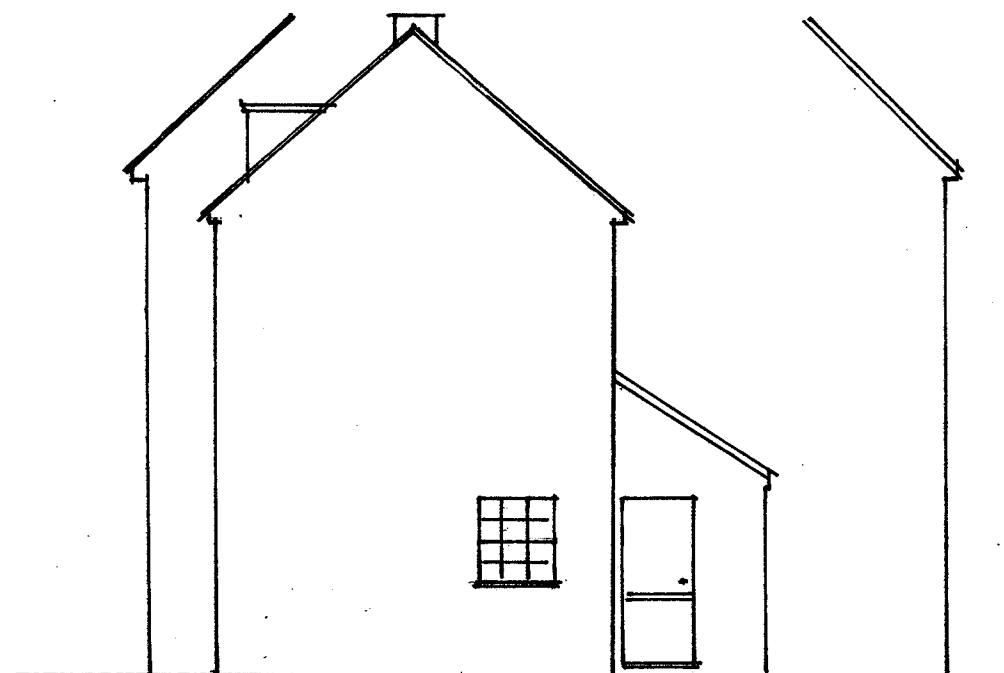


EXISTING SIDE ELEVATION A

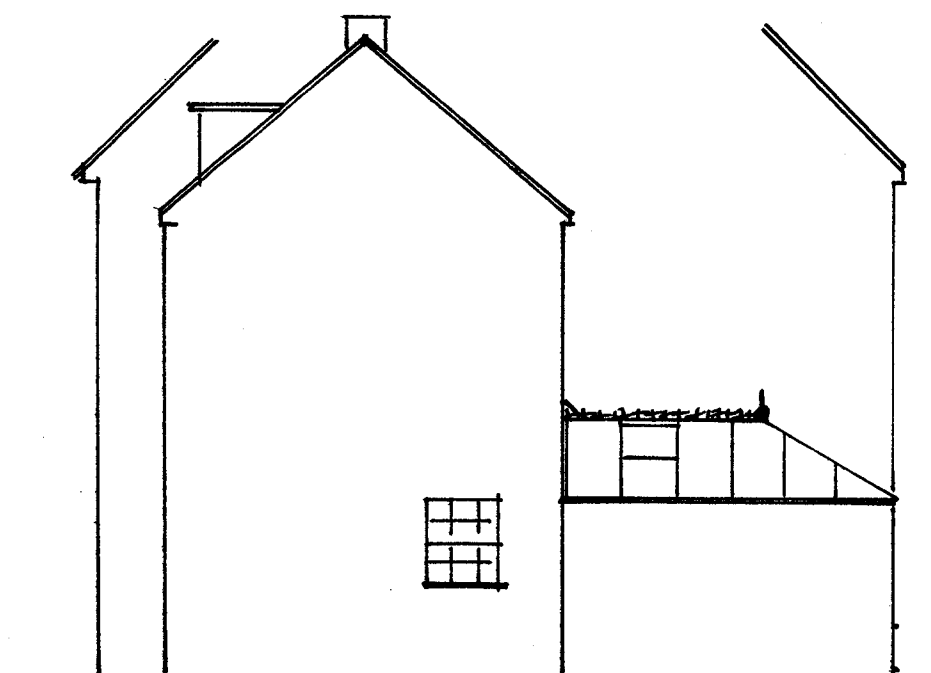


PROPOSED SIDE ELEVATION A


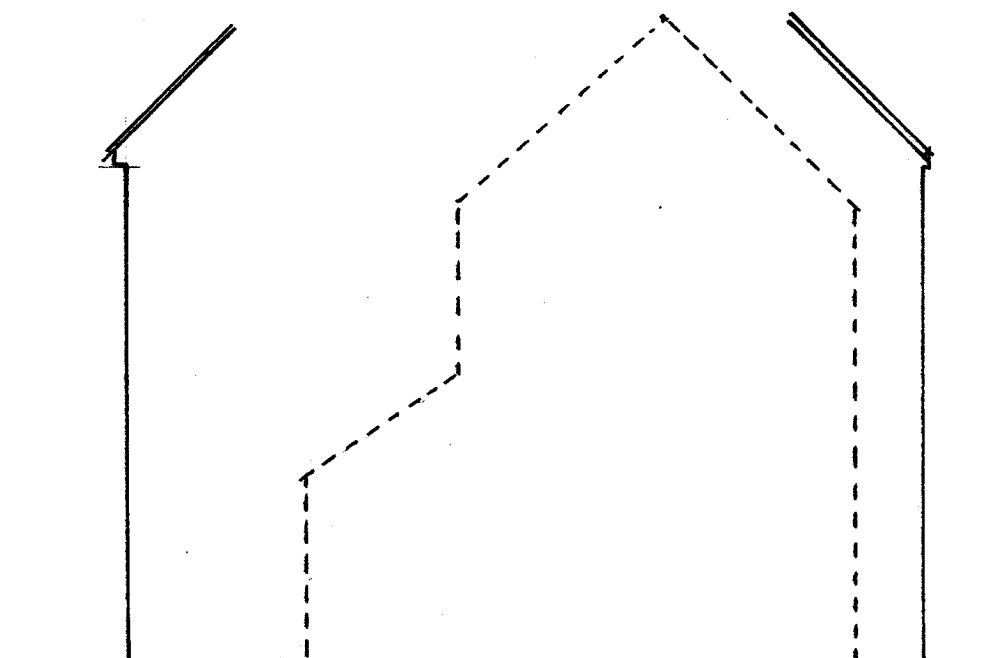


EXISTING SIDE ELEVATION B

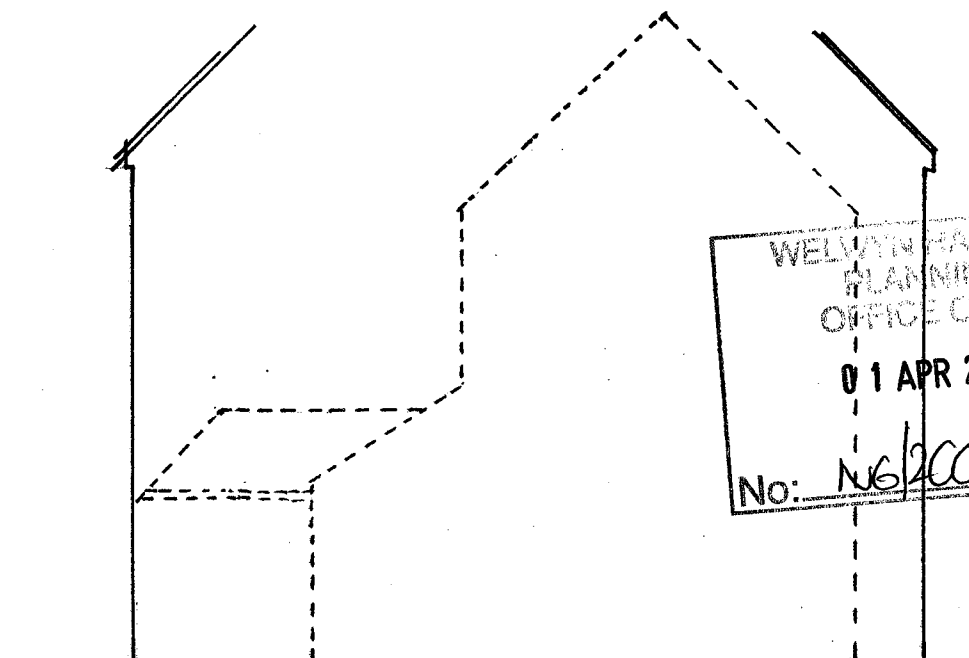

PROPOSED SIDE ELEVATION B

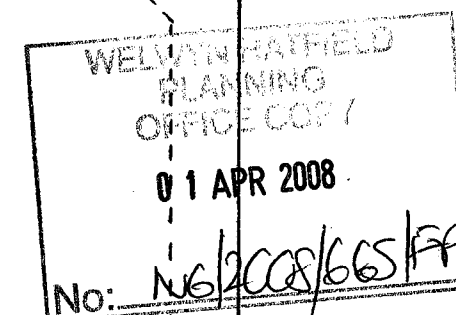

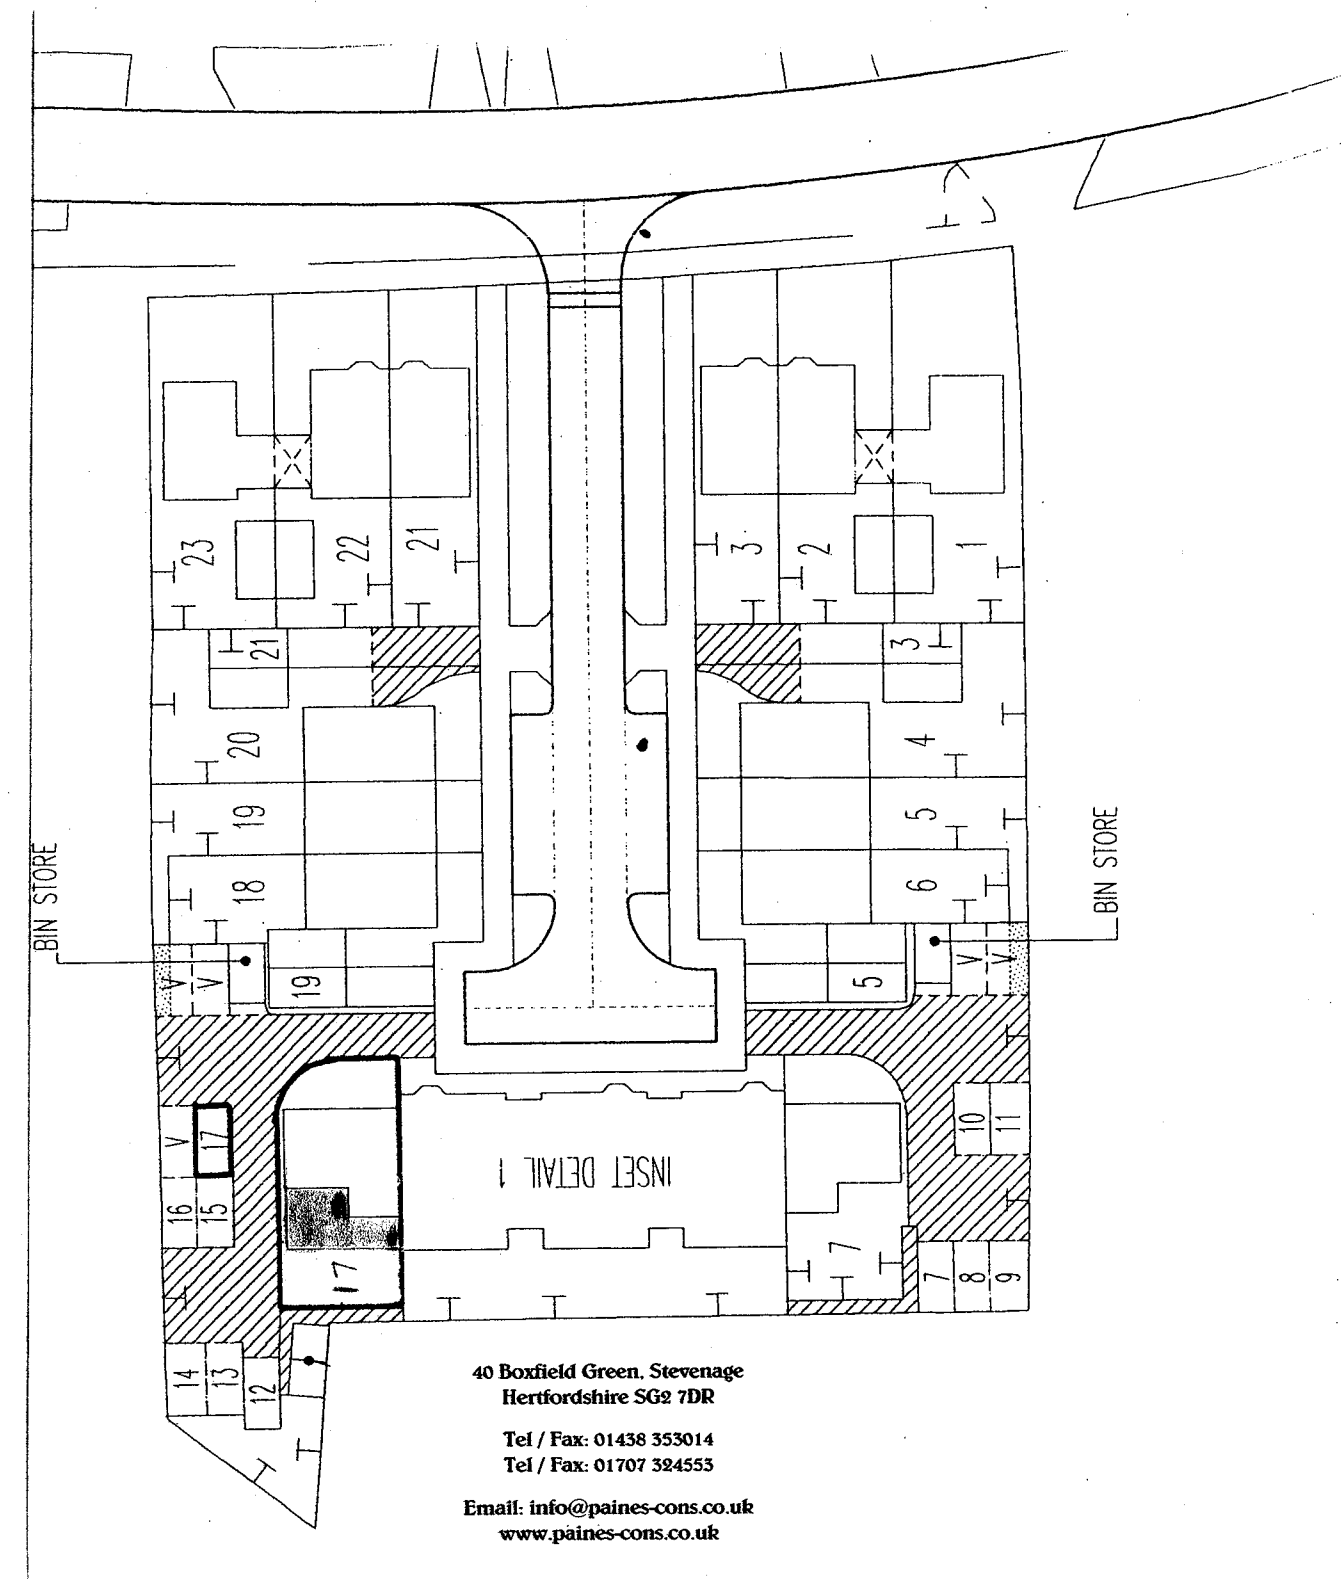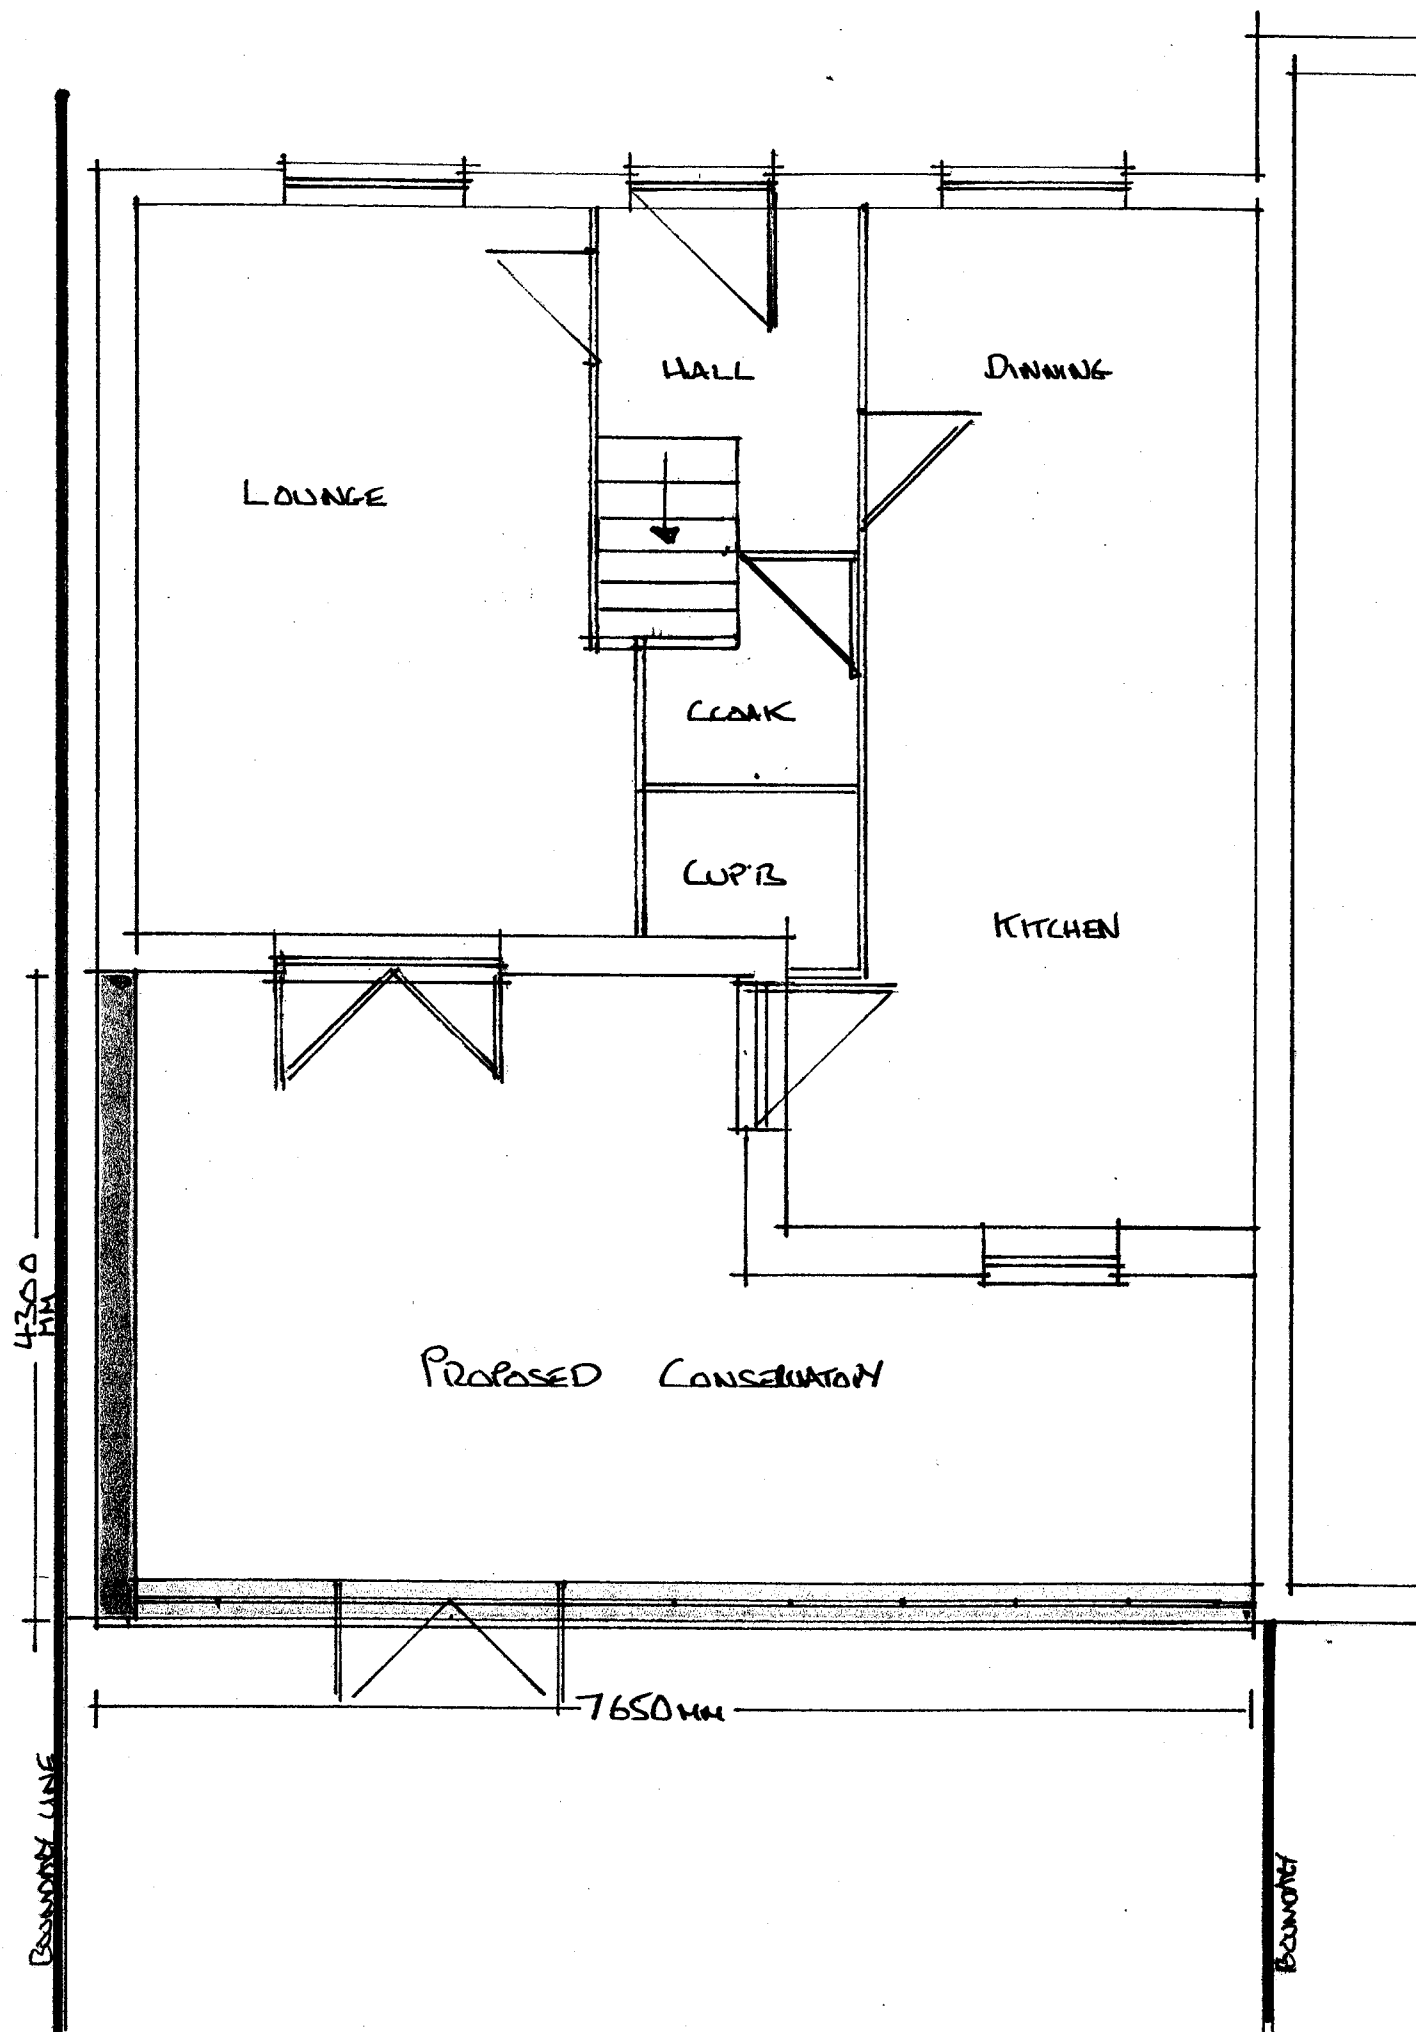

40 Boxfield Green, Stevenage
Hertfordshire SG2 7DR

Tel / Fax: 01438 353014

Tel / Fax: 01707 394553

Email: info@paines-cons.co.uk
www.paines-cons.co.uk



WELWYN HATFIELD
PLANNING
OFFICE COPY
01 APR 2008
No: N6/2008/665/FP

M2 + MRS LINSKEY
15 SEFTON COURT
WELWYN GARDEN CITY AL8 6WW
PROPOSED FLOOR PLAN / BLOCK PLAN
DATE - MARCH 2008
SCALE 1:50 / 1:500
P.C.S-02