


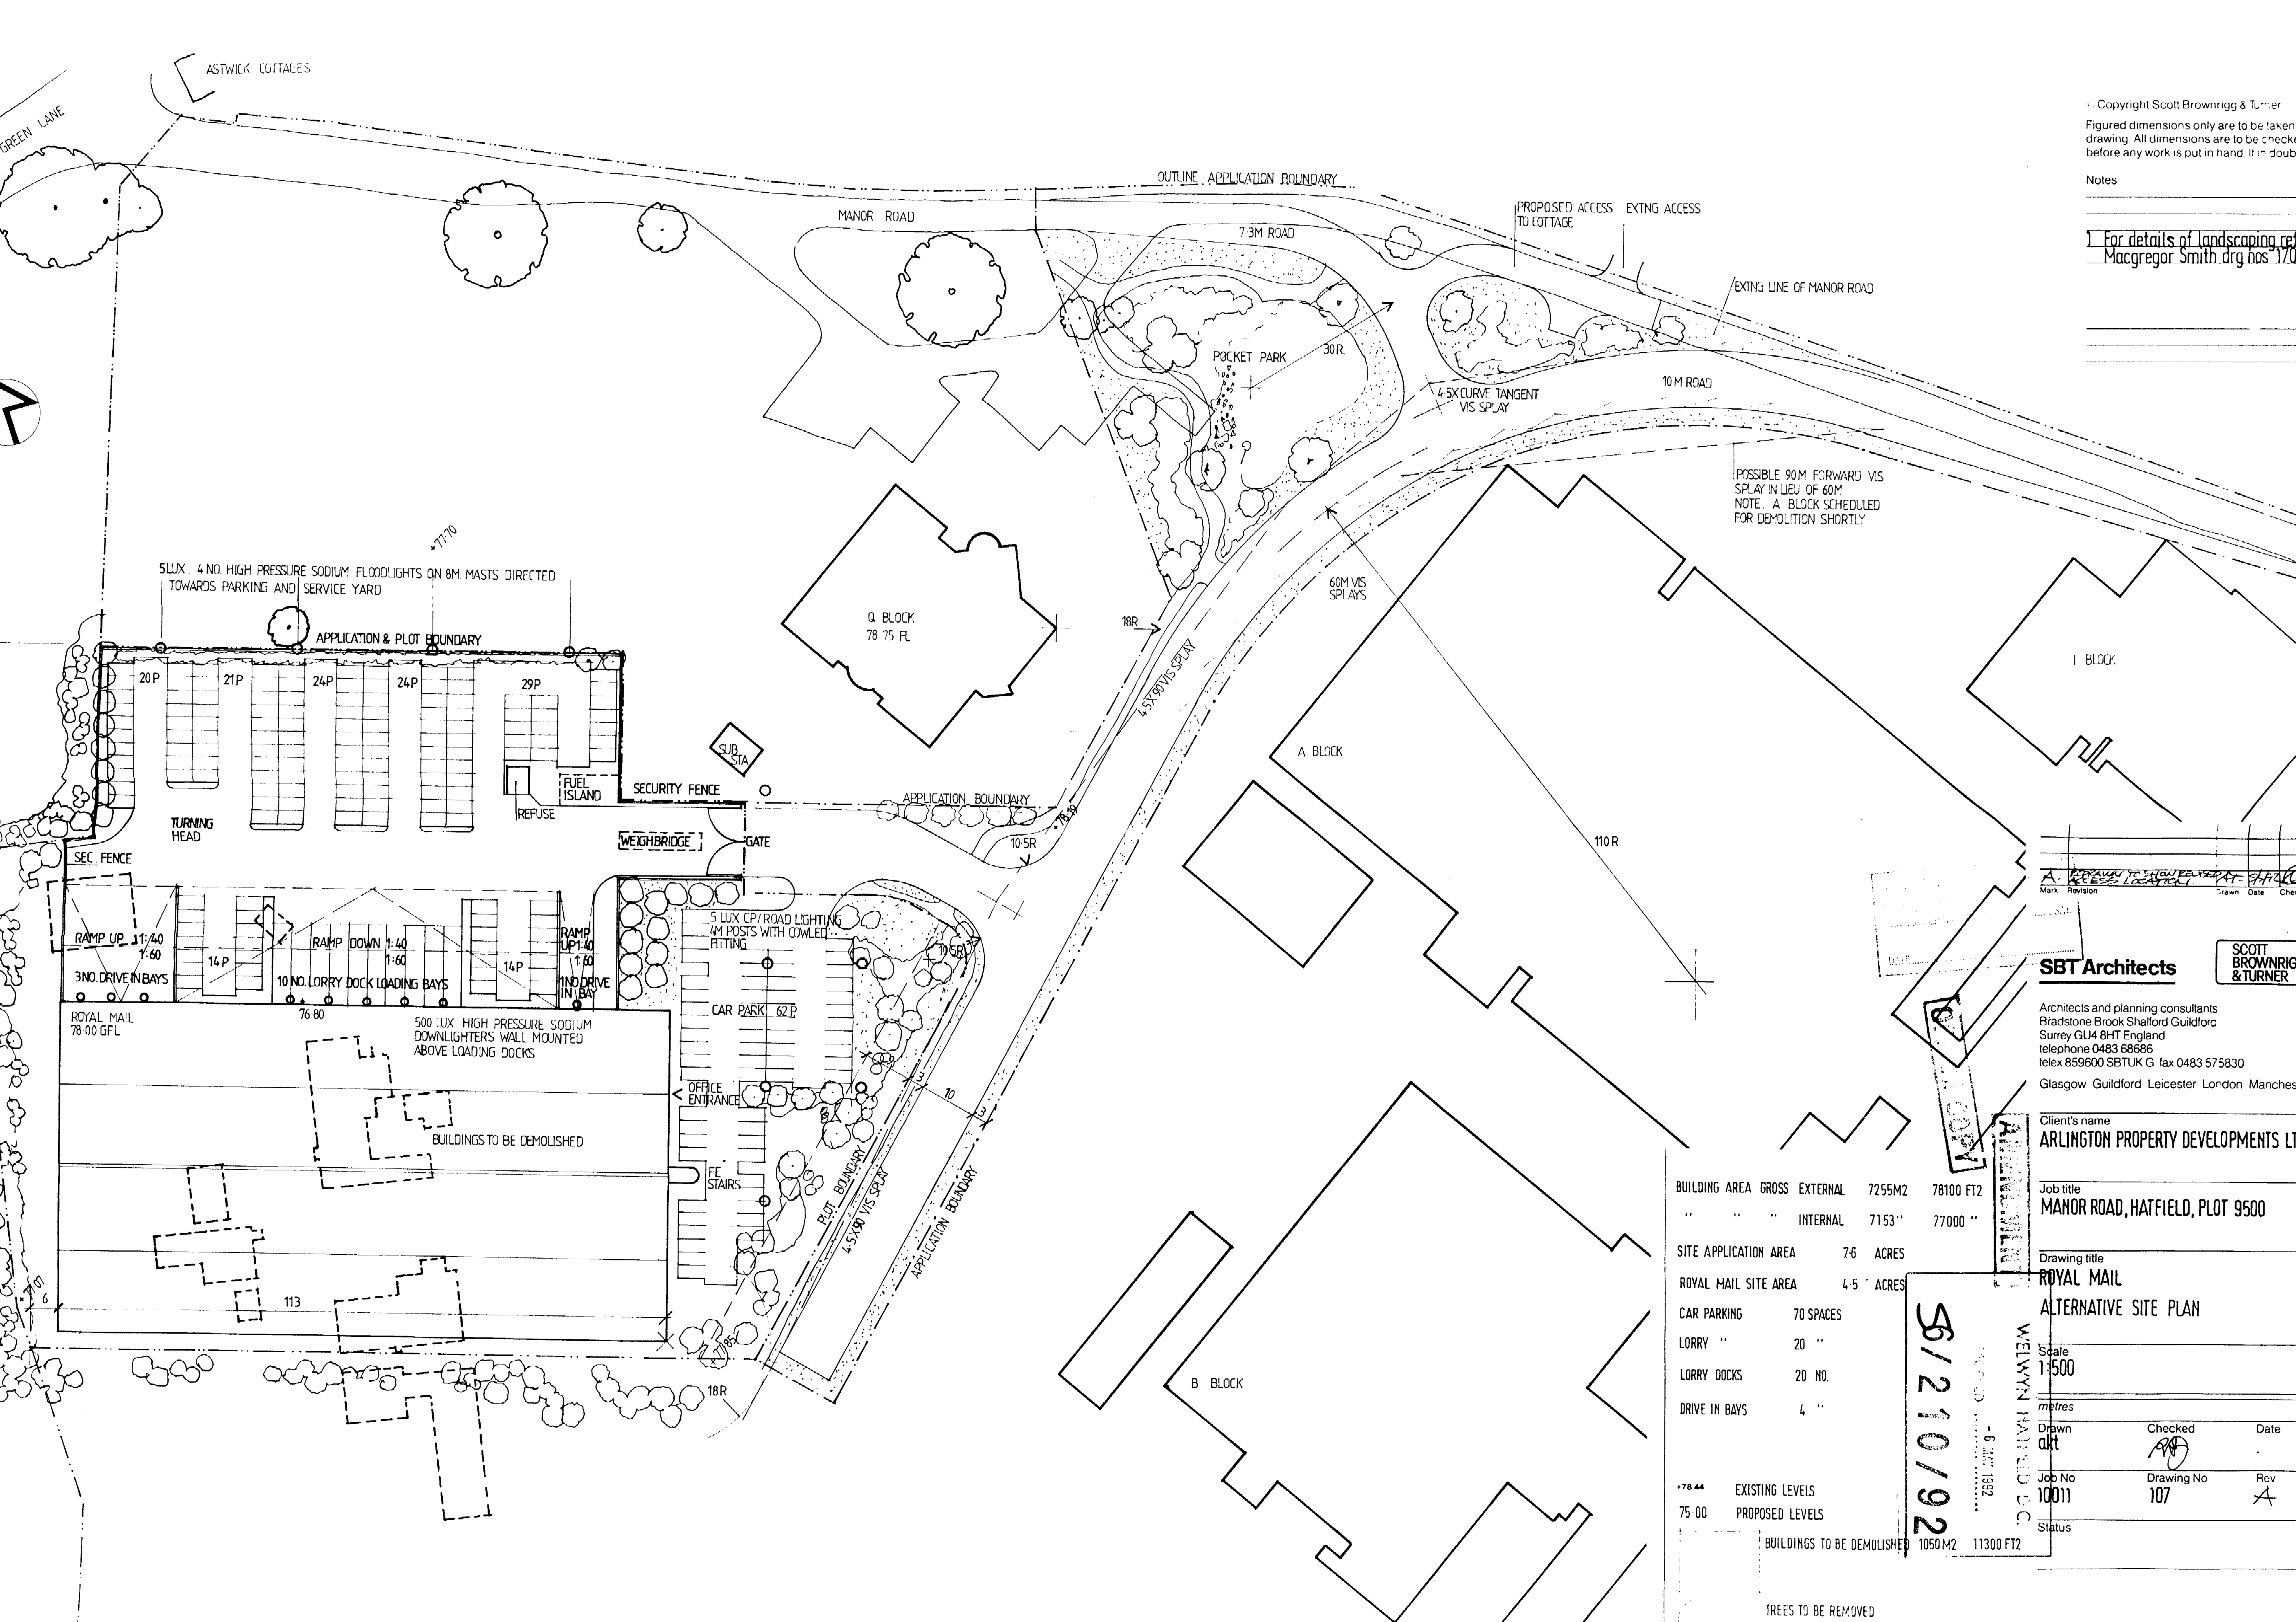

Copyright Scott Brownrigg & Turner
Figured dimensions only are to be taken
drawing. All dimensions are to be checked
before any work is put in hand. If in doubt

Notes

For details of landscaping refer to
Macgregor Smith drg hos 170

SBT Architects

Architects and planning consultants
Bradstone Brook Shalford Guildford
Surrey GU4 8HT England
telephone 0483 68686
telex 859600 SBTUK G fax 0483 575830
Glasgow Guildford Leicester London Manchester

Client's name
ARLINGTON PROPERTY DEVELOPMENTS LTD

Job title
MANOR ROAD, HATFIELD, PLOT 9500

Drawing title
**ROYAL MAIL
ALTERNATIVE SITE PLAN**

Scale
1:500

metres

Drawn
alt

Checked
alt

Date
.

Job No
10011

Drawing No
107

Rev
A

Status

BUILDING AREA GROSS	EXTERNAL	7255M2	78100 FT2
" " "	INTERNAL	7153 "	77000 "
SITE APPLICATION AREA	7.6	ACRES	
ROYAL MAIL SITE AREA	4.5	ACRES	
CAR PARKING	70 SPACES		
LORRY "	20 "		
LORRY DOCKS	20 NO.		
DRIVE IN BAYS	4 "		

+78.44	EXISTING LEVELS
75.00	PROPOSED LEVELS

BUILDINGS TO BE DEMOLISHED 1050 M2 11300 FT2

TREES TO BE REMOVED