

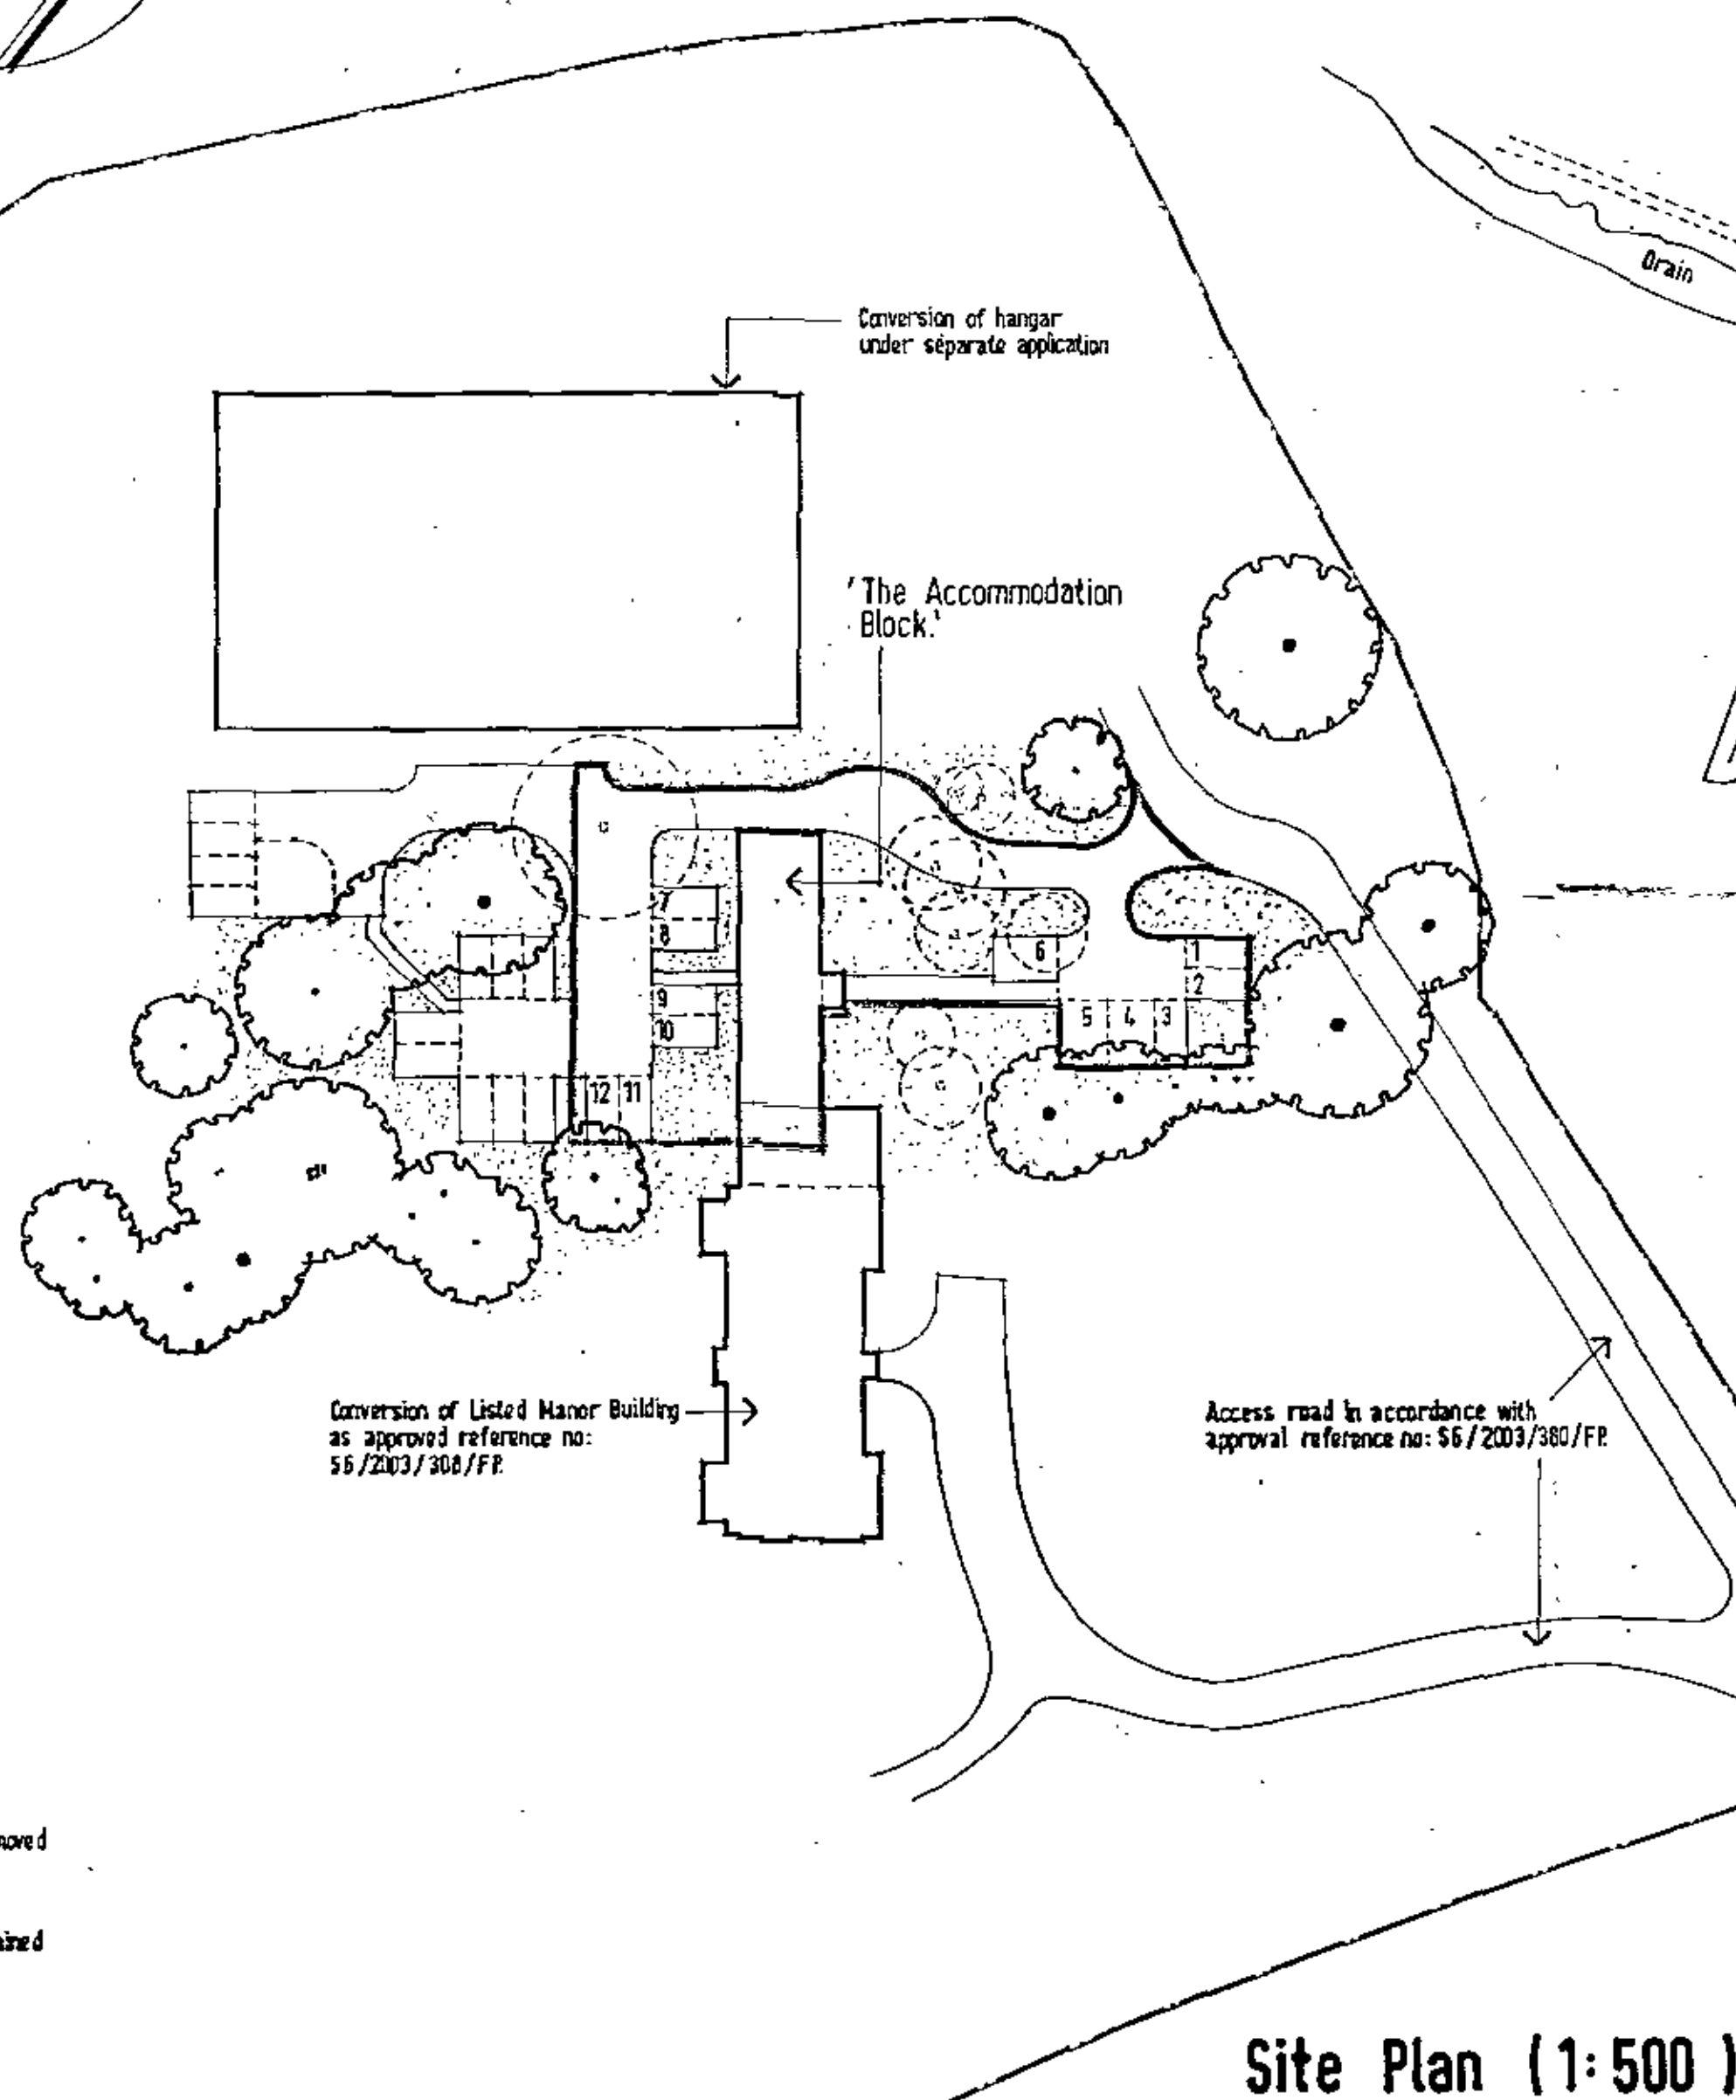


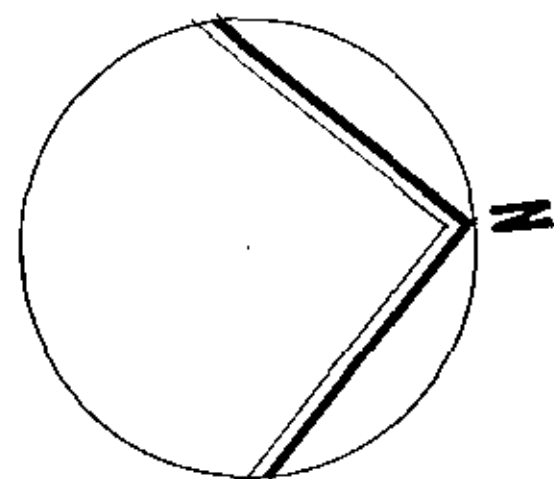


Site Plan (1:500)

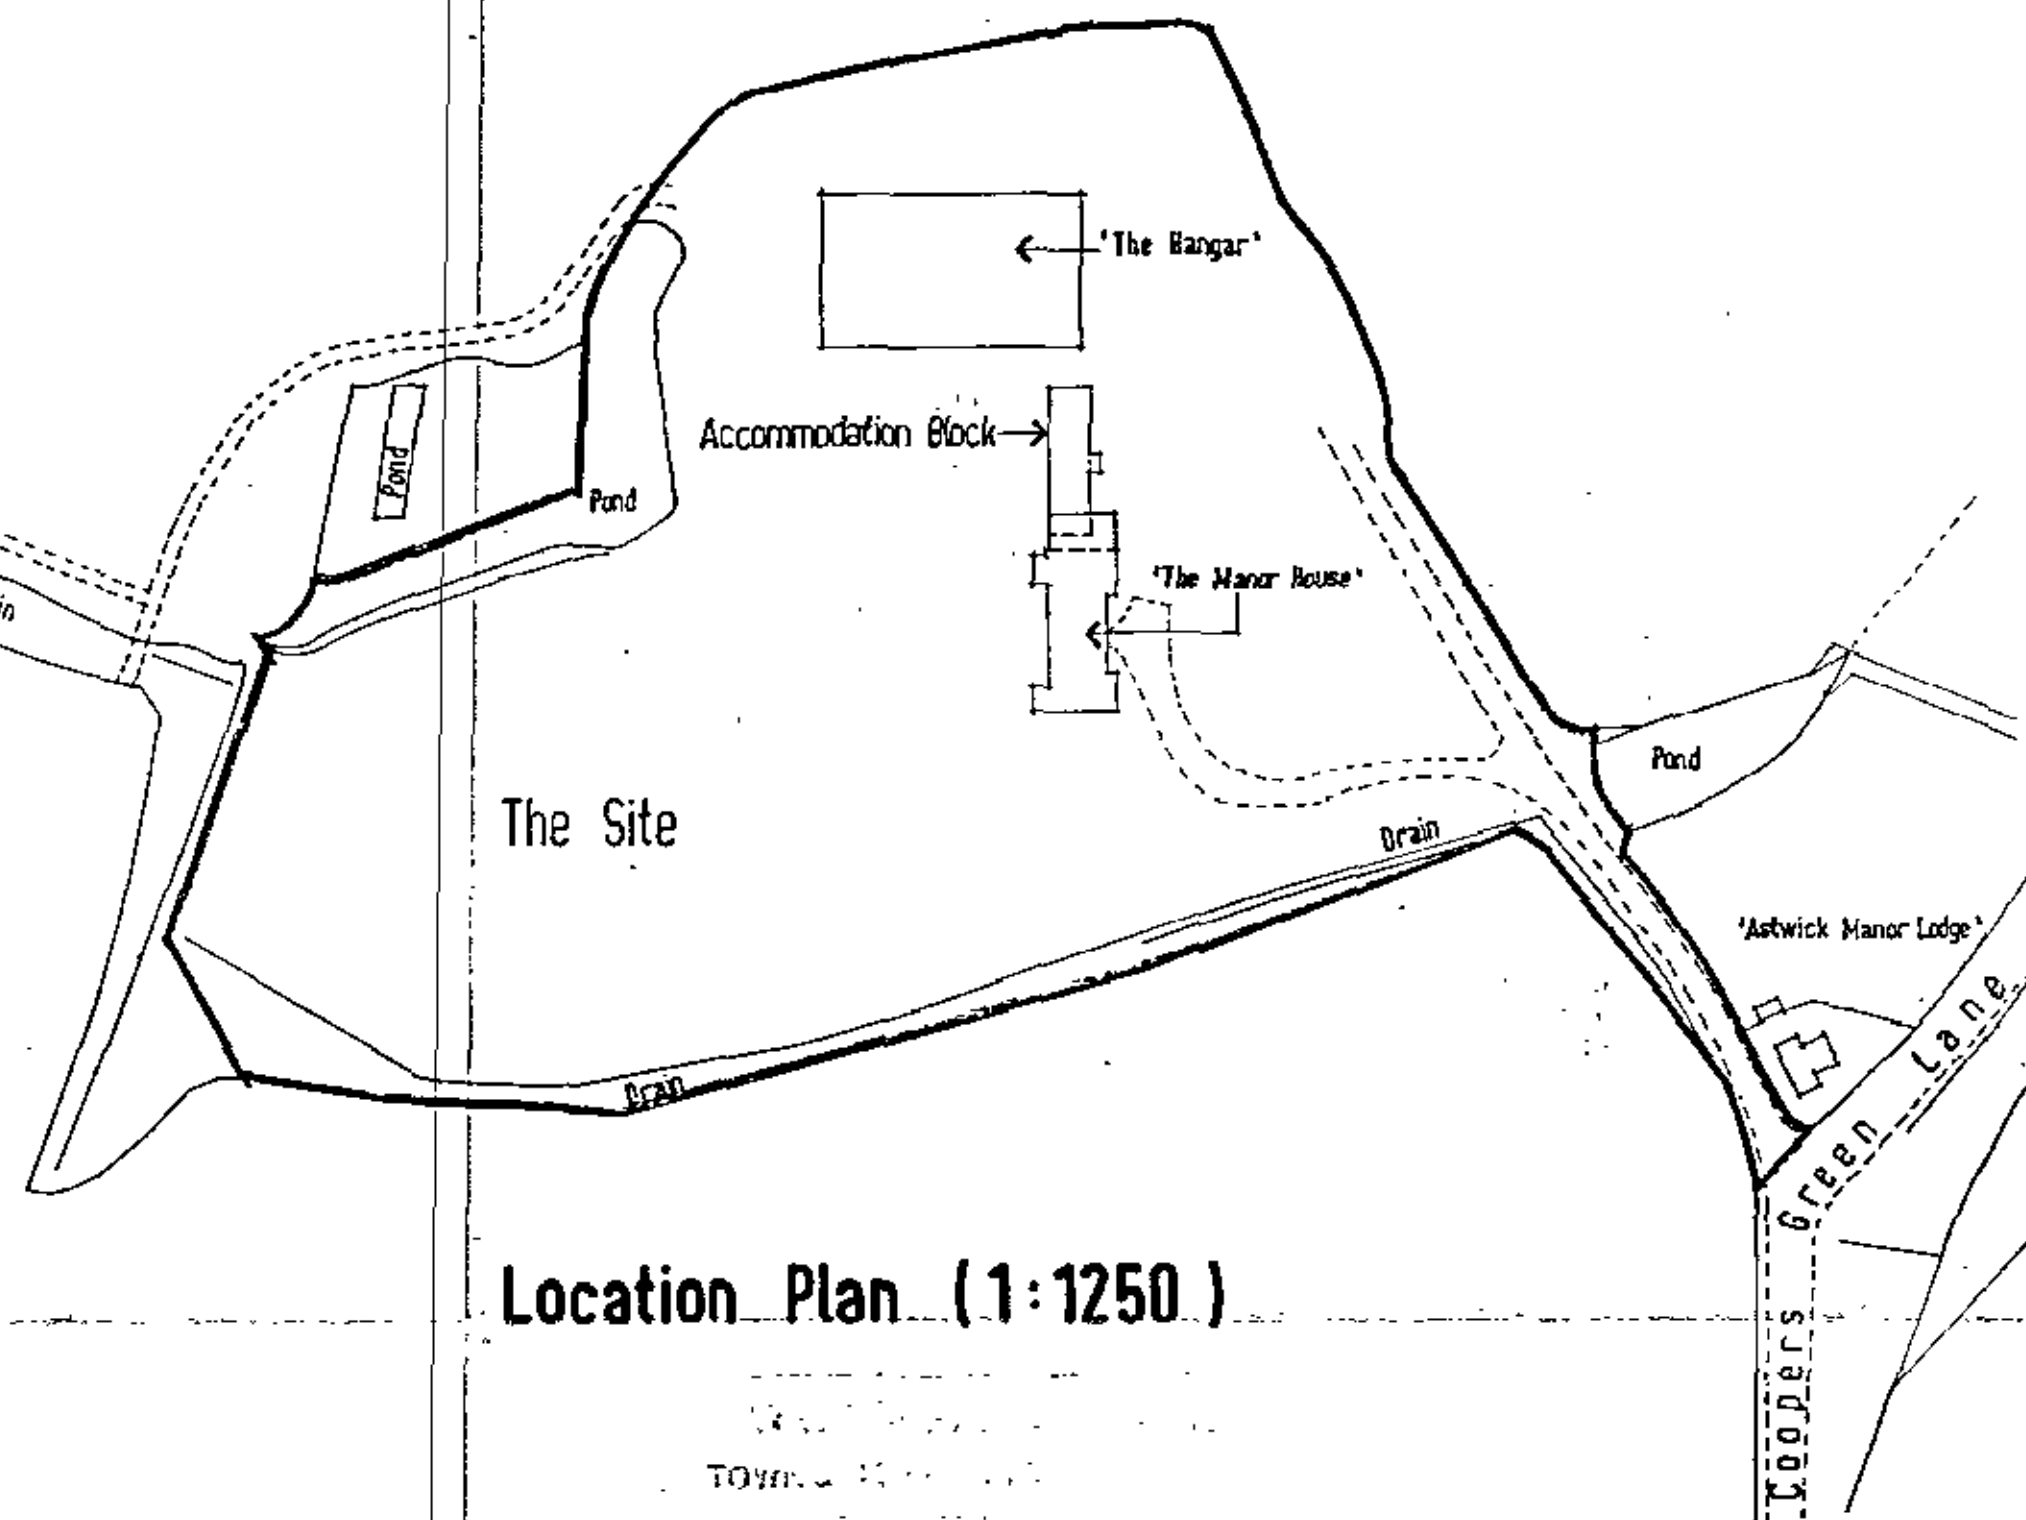

Location Plan (1:1250)

TOYNE & CO
PLANNING
7 Sept

Key:-

 -  - Existing tree removed
-  - Existing tree retained
-  - Grass

The RM Partnership

Harbourne House
80 High Street, Bushey, Herts
WD23 3HD
Tel: 020 8950 8505
Fax: 020 8950 1305
E-mail: arch@rmpartnership.co.uk



Architectural & Planning
Consultants & Surveyors

Conversion of existing accommodation block at:
Astwick Manor,
Coopers Green Lane,
Hatfield, Herts.

Site Plan & Location
Plan

Scale
1:500 / 1:1250

Date
May 2004

Drawing number
24903/101

PLANNING
DEPARTMENT
OFFICE COPY
- 7 JUN 2004
NO: 56 04 873/6