


Project  
Proposed conservatory on rear of  
property at 71 Eddington Crescent,  
Welwyn Garden City AL7 4SX

Drawing  
Floor Plan Scale 1:100  
Paper Size A4

February 2013  
Drawing No. PG/71ED/160213/FP

PLANNING  
DEPARTMENT


29 FEB 2013 0309

 

Scale 1:100

Existing Ground

Floor Plan 1:100

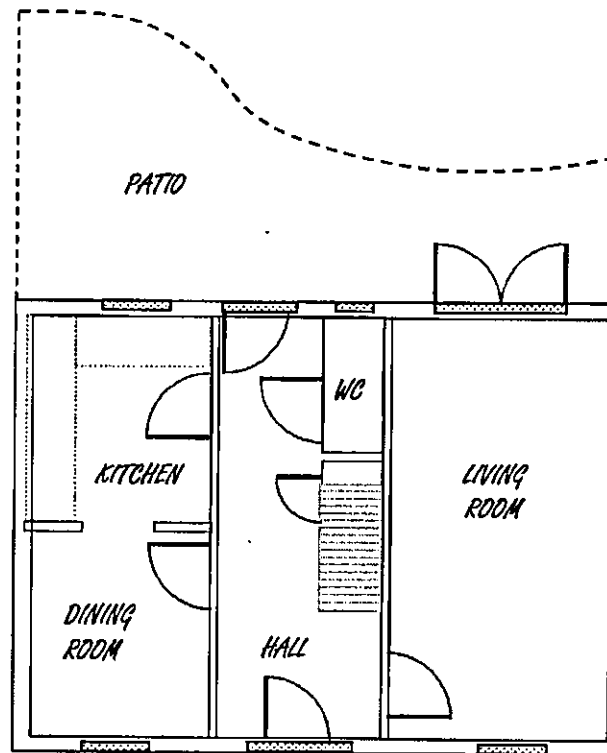

Proposed Ground Floor Plan 1:100

