


**Project**  
Proposed conservatory on rear of  
property at 71 Eddington Crescent,  
Welwyn Garden City AL7 4SX


**Drawing**  
Elevations Scale 1:100  
Paper Size A4

February 2013  
Drawing No. PG/71ED/160213/ELV

 

Scale 1:100


**Construction**  
600mm high dwarf wall with white  
UPVC double glazed windows doors  
and roof.  
All UPVC units have Window Energy  
Rating band C or better by specialist  
supplier.  
All work to be constructed in  
accordance with current Building  
Regulations & allied legislation.  
Location of lighting and power  
socket positions to be agreed with  
the client and in accordance with  
current IEE regulations.  
**Rainwater Goods**  
UPVC deep flow gutter connected to  
65mm diameter downpipe then to  
beneath ground drainage.

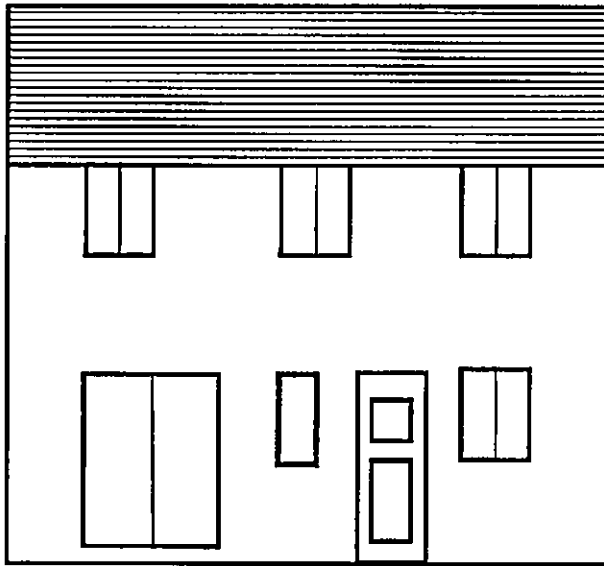

Existing Side and Rear Elevations 1:100

PLANNING  
DEPARTMENT

19 FEB 2013  
2013 / 0309

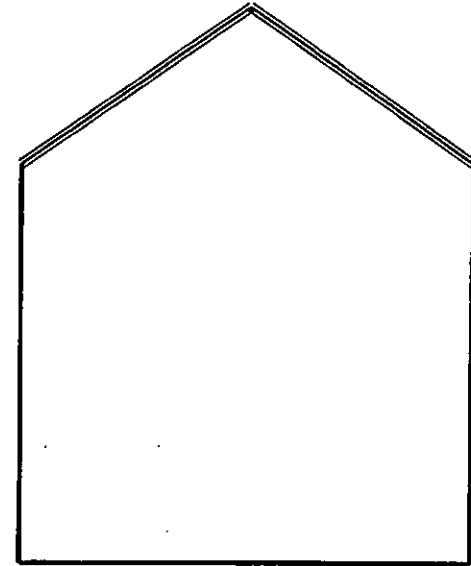

Proposed Side and Rear Elevations 1:100

