
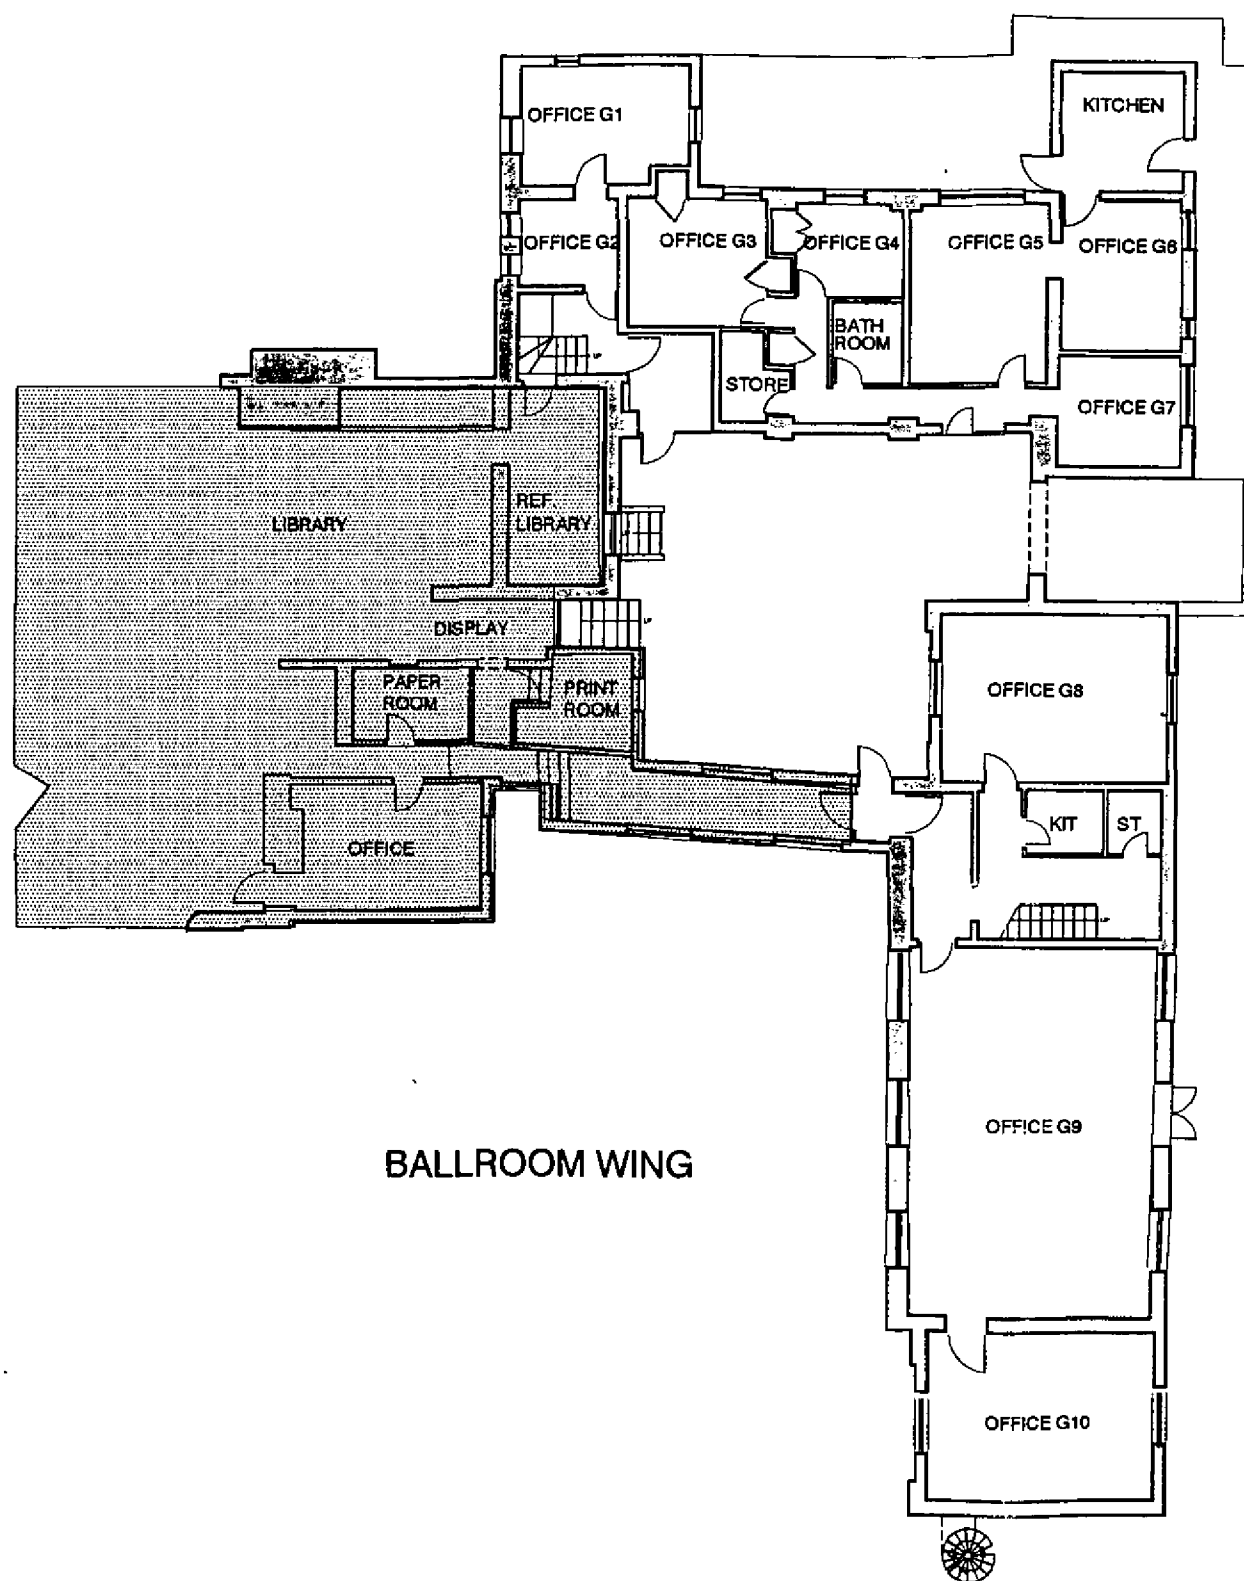


MAIN HOUSE

 

BALLROOM WING

SOUTH WEST WING

WILMINGTON COUNCIL
OWN & COUNTRY PLANNING ACT 1990
PLAN REFERRED TO IN
CONSENT / 
DATED: - 7 MAY 2002

60mm on original sheet

revisions

no.	description	date	initial	check

PLANNING
DEPARTMENT
OFFICE COPY

13 MAR 2002

NO: S6 02 1415 / FP

DO NOT SCALE FROM THIS DRAWING
DRAWING SUBJECT TO COPYRIGHT ACT

ACP

Architects' Co-Partnership
Northaw House, Coopers Lane, Northaw, Hertfordshire EN6 4PS
Telephone 01707 651141 Fax 01707 652600
Email: ACParchitects@compuserve.com

client

project
NORTHAW HOUSE


drawing

EXISTING GROUND FLOOR PLAN

scale	1:200 @A3	date drawn	DEC.2001	drawn by	CA
1 check date	checked by	2 check date	checked by		

drawing no. 469 (AL) PL 02 revision

MAIN HOUSE

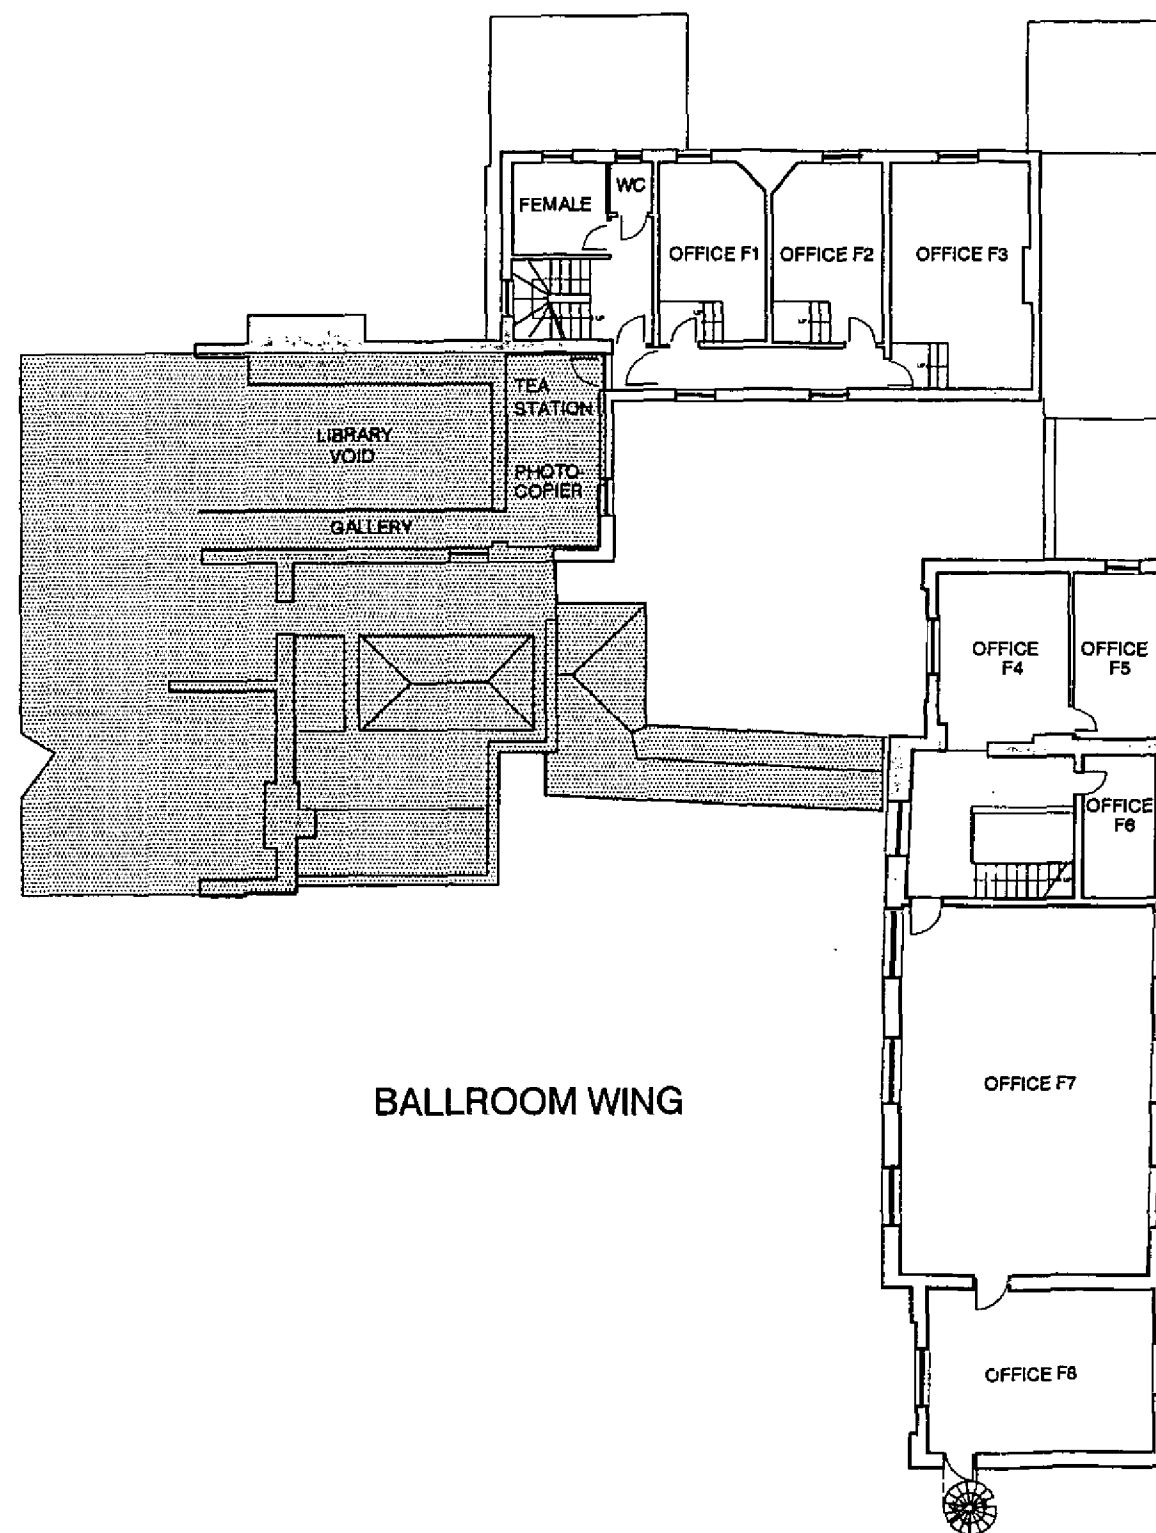

SOUTH WEST WING

BALLROOM WING

WELSH PLANNING AUTHORITY
TOWN & COUNTRY PLANNING ACT 1990
PLAN REFERRED TO IN
CONSENT / ~~refused~~
DATED: - 7 MAY 2002

60mm on original sheet

revisions				
no.	description	date	initial	check

PLANNING
DEPARTMENT
OFFICE COPY
13 MAR 2002
NO: S6


DO NOT SCALE FROM THIS DRAWING
DRAWING SUBJECT TO COPYRIGHT ACT

ACP

Architects' Co-Partnership
Northaw House, Coopers Lane, Northaw, Hertfordshire EN8 4PS
Telephone 01707 651141 Fax 01707 652600
Email: ACParchitects@compuserve.com

client	
project	NORTHAW HOUSE
drawing	EXISTING FIRST FLOOR PLAN
scale	1:200 @A3
date drawn	DEC 2001
drawn by	CA
check date	2 check date
checked by	
drawing no.	489 (AL) PL 03
revision	

MAIN HOUSE

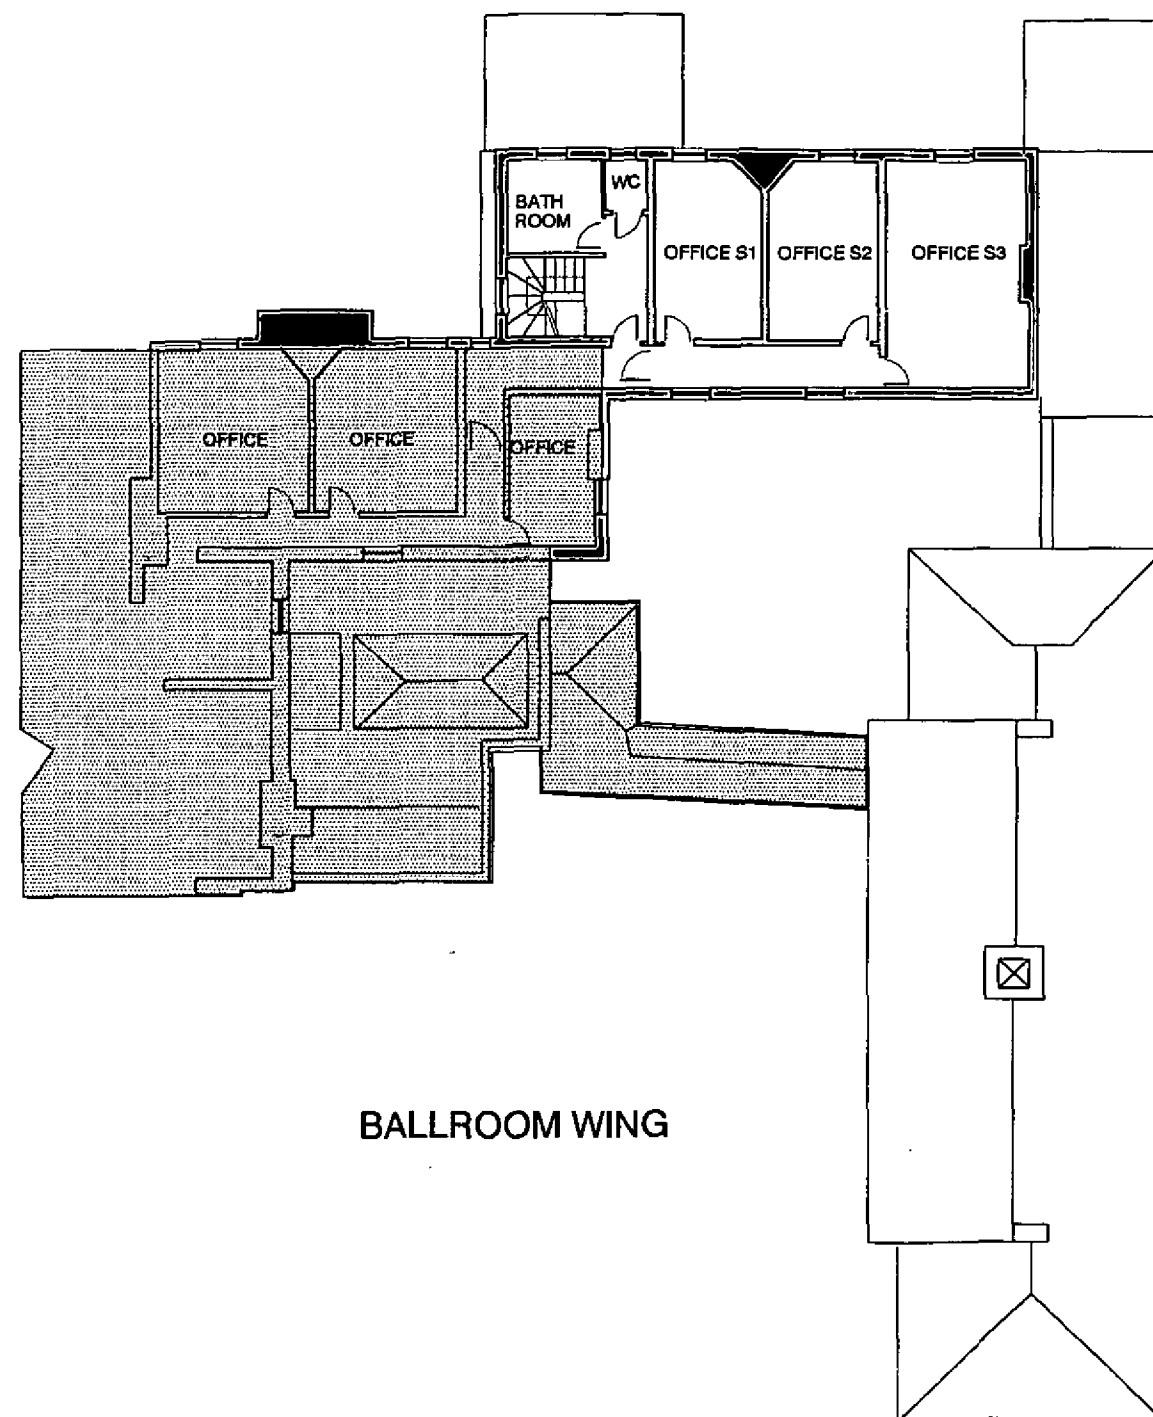

BALLROOM WING

NORTHAW HOUSE

SOUTH WEST WING

WELM VU MAYFIELD COUNCIL
TOWN & COUNTRY PLANNING ACT 1990
PLAN REFERRED TO IN
CONSENT / REFUSAL

DATED: - 7 MAY 2002

60mm on original sheet

revisions

no.	description	date	initial	check

PLANNING
DEPARTMENT
OFFICE COPY

13 MAR 2002

NO : S6

DO NOT SCALE FROM THIS DRAWING
DRAWING SUBJECT TO COPYRIGHT ACT

ACP

Architects' Co-Partnership
Northaw House, Coopers Lane, Northaw, Hertfordshire EN8 4PS
Telephone 01707 651141 Fax 01707 652600
Email : ACParchitects@compuserve.com

client

project

NORTHAW HOUSE

drawing

EXISTING SECOND FLOOR PLAN

scales

1:200 @A3

date drawn

DEC.2001

drawn by

CA

check date

checked by


2 check date

checked by

drawing no.

469 (AL) PL 04

revision

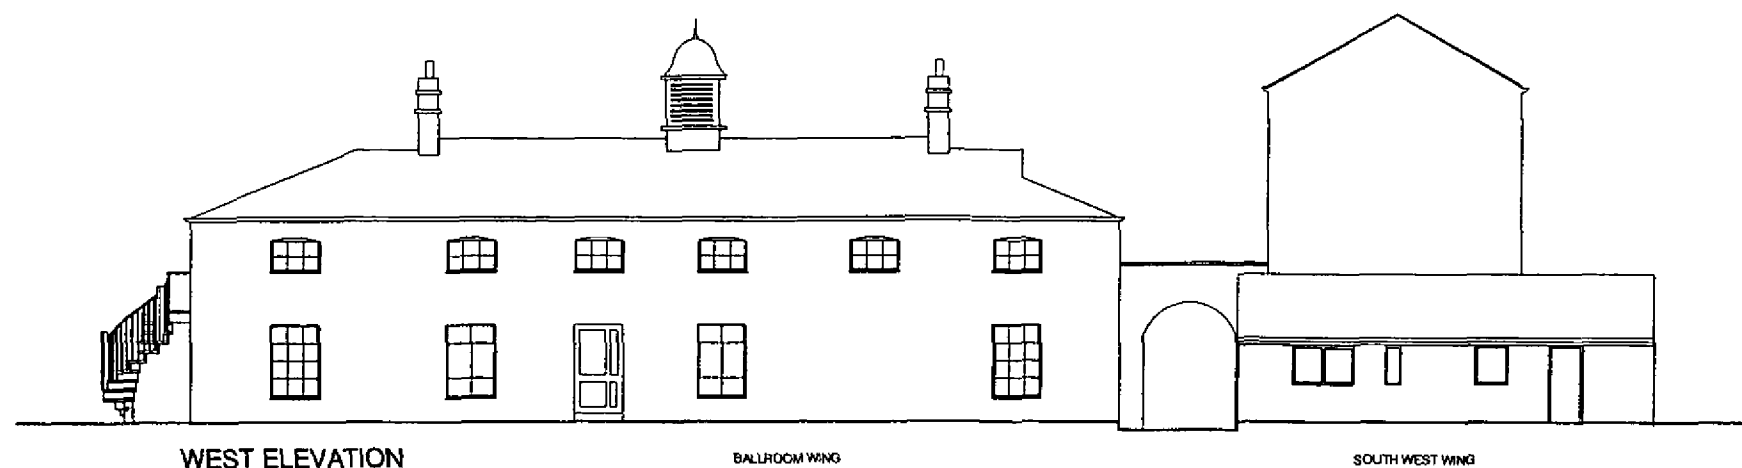

WEST ELEVATION

BALLROOM WING

SOUTH WEST WING



NORTH ELEVATION

SOUTH WEST WING



EAST ELEVATION

SOUTH WEST WING

BALLROOM WING

WORTHINGTON LINE DRAFTING
TOWN & COUNTRY PLANNING ACT 1990
PLAN REFERRED TO IN
CONSENT / ~~PERMIT~~
DATED: - 7 MAY 2002

60mm on original sheet

revisions

no.	description	date	initial	check

PLANNING
DEPARTMENT
OFFICE COPY

notes

13 MAR 2002

NO: S6

DO NOT SCALE FROM THIS DRAWING
DRAWING SUBJECT TO COPYRIGHT ACT

ACP

Architects' Co-Partnership
Northaw House, Coopers Lane, Northaw, Hertfordshire EN6 4PS
Telephone 01707 651141 Fax 01707 652600
Email: ACParchitects@compuserve.com

client

project

NORTHAW HOUSE

drawing


EXISTING ELEVATIONS

scale	date drawn	drawn by
1:200 @A3	DEC.2001	CA
1 check date	checked by	2 check date

drawing no.

488 (AL) PL 05

revision

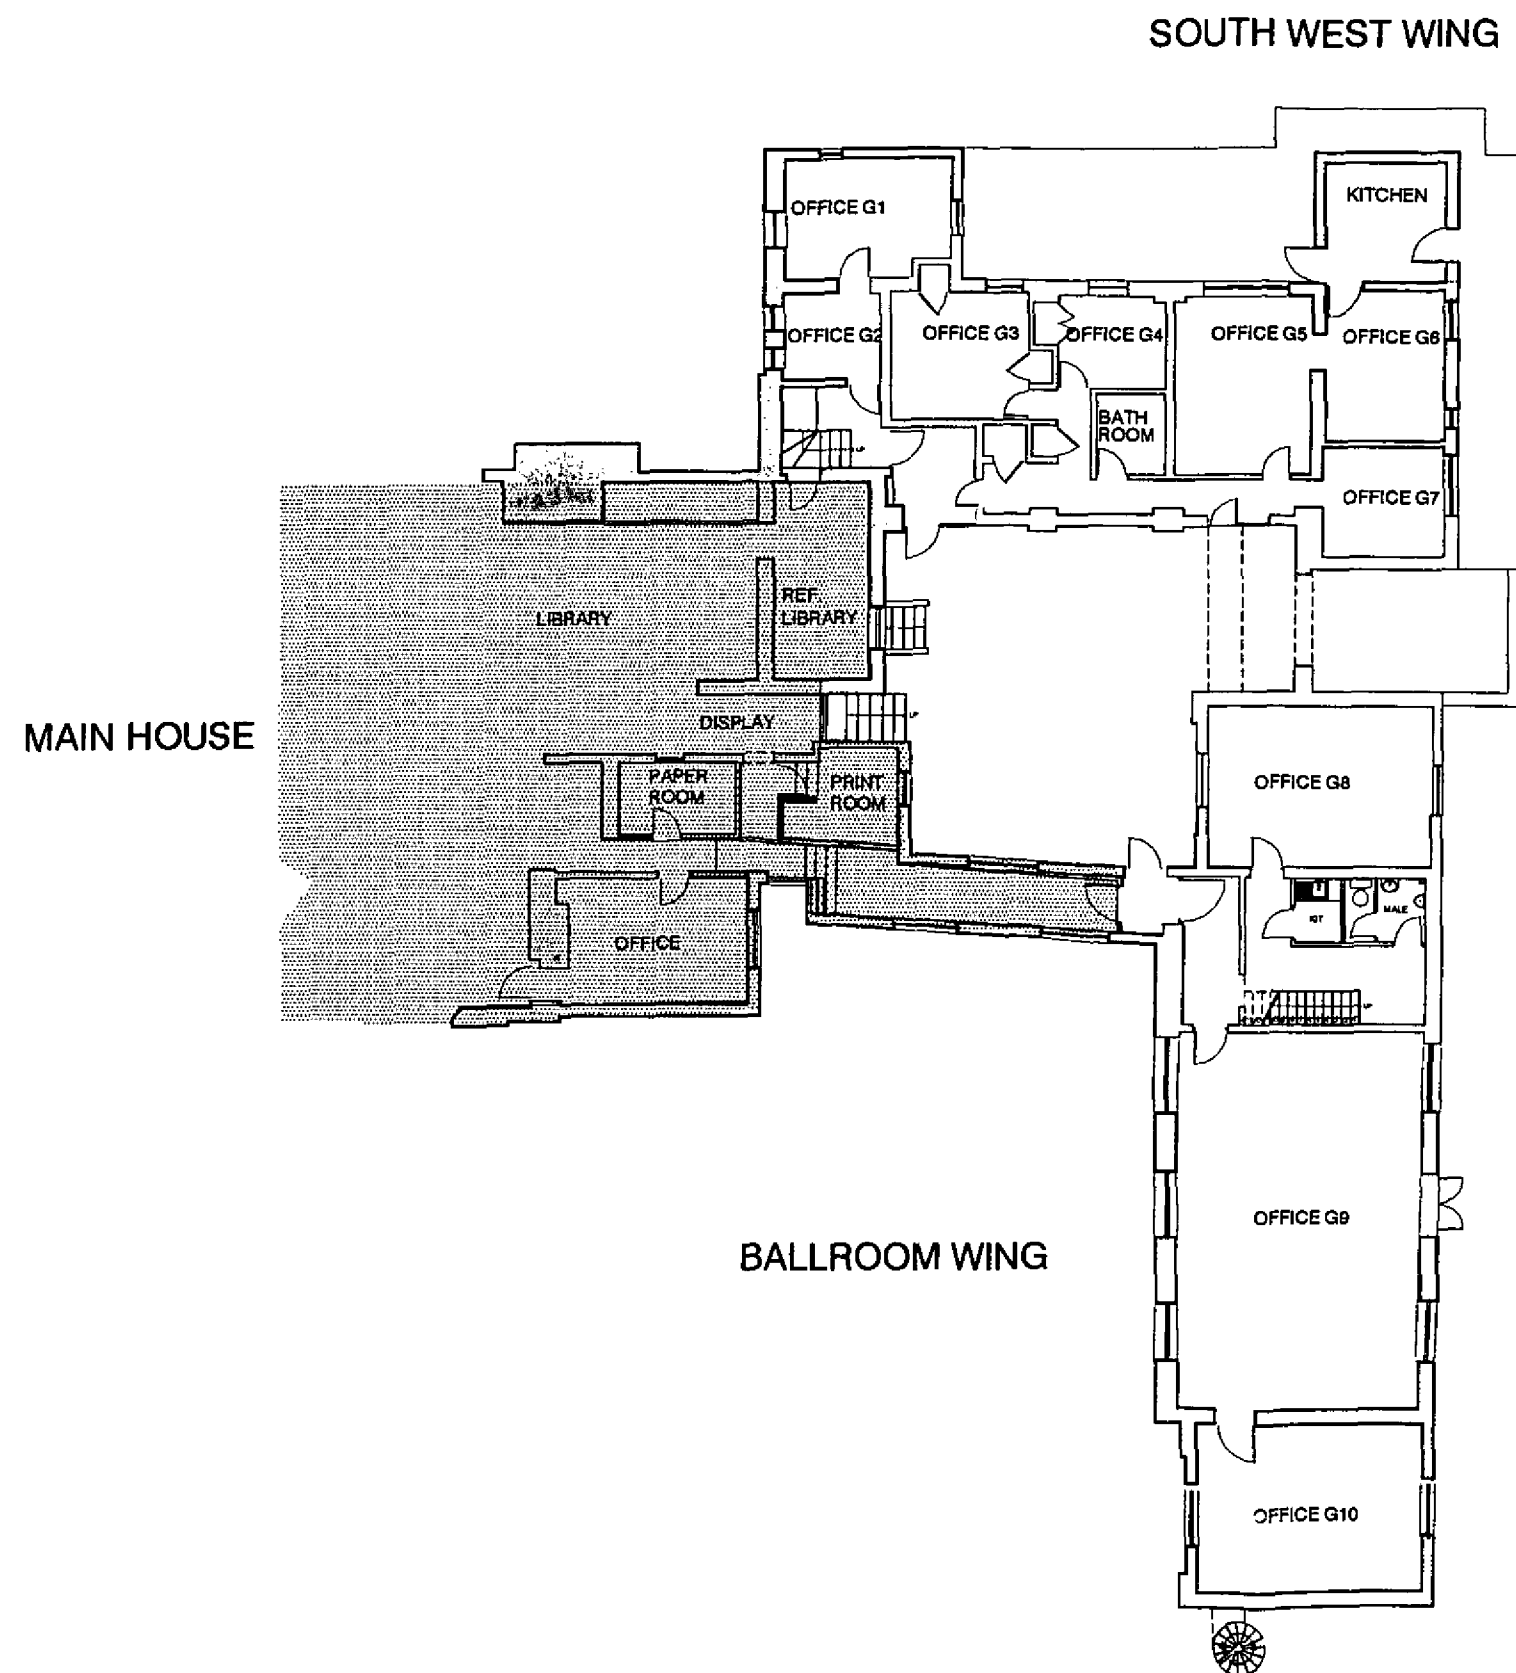

60mm on original sheet

revisions

no.	description	date	initial	checked

PLANNING
DEPARTMENT
OFFICE COPY

13 MAR 2002

NO : S6

DO NOT SCALE FROM THIS DRAWING
DRAWING SUBJECT TO COPYRIGHT ACT

ACP

Architects' Co-Partnership
Northaw House, Coopers Lane, Northaw, Hertfordshire EN6 4PS
Telephone 01707 651141 Fax 01707 652600
Email : ACParchitects@compuserve.com

client

project

NORTHAW HOUSE

drawing

PROPOSED GROUND FLOOR PLAN

scales

1:200 @A3

date drawn

DEC.2001

drawn by

CA

check date

checked by

2 check date

checked by

drawing no.


489 (AL) PL 08

revision

WILLIAM TOWN & COUNTRY
TOWN & COUNTRY PLANNING LTD 1090
PLAN DATE 13 MAR 2002
CONSENT:


DATED: 13 MAR 2002

MAIN HOUSE

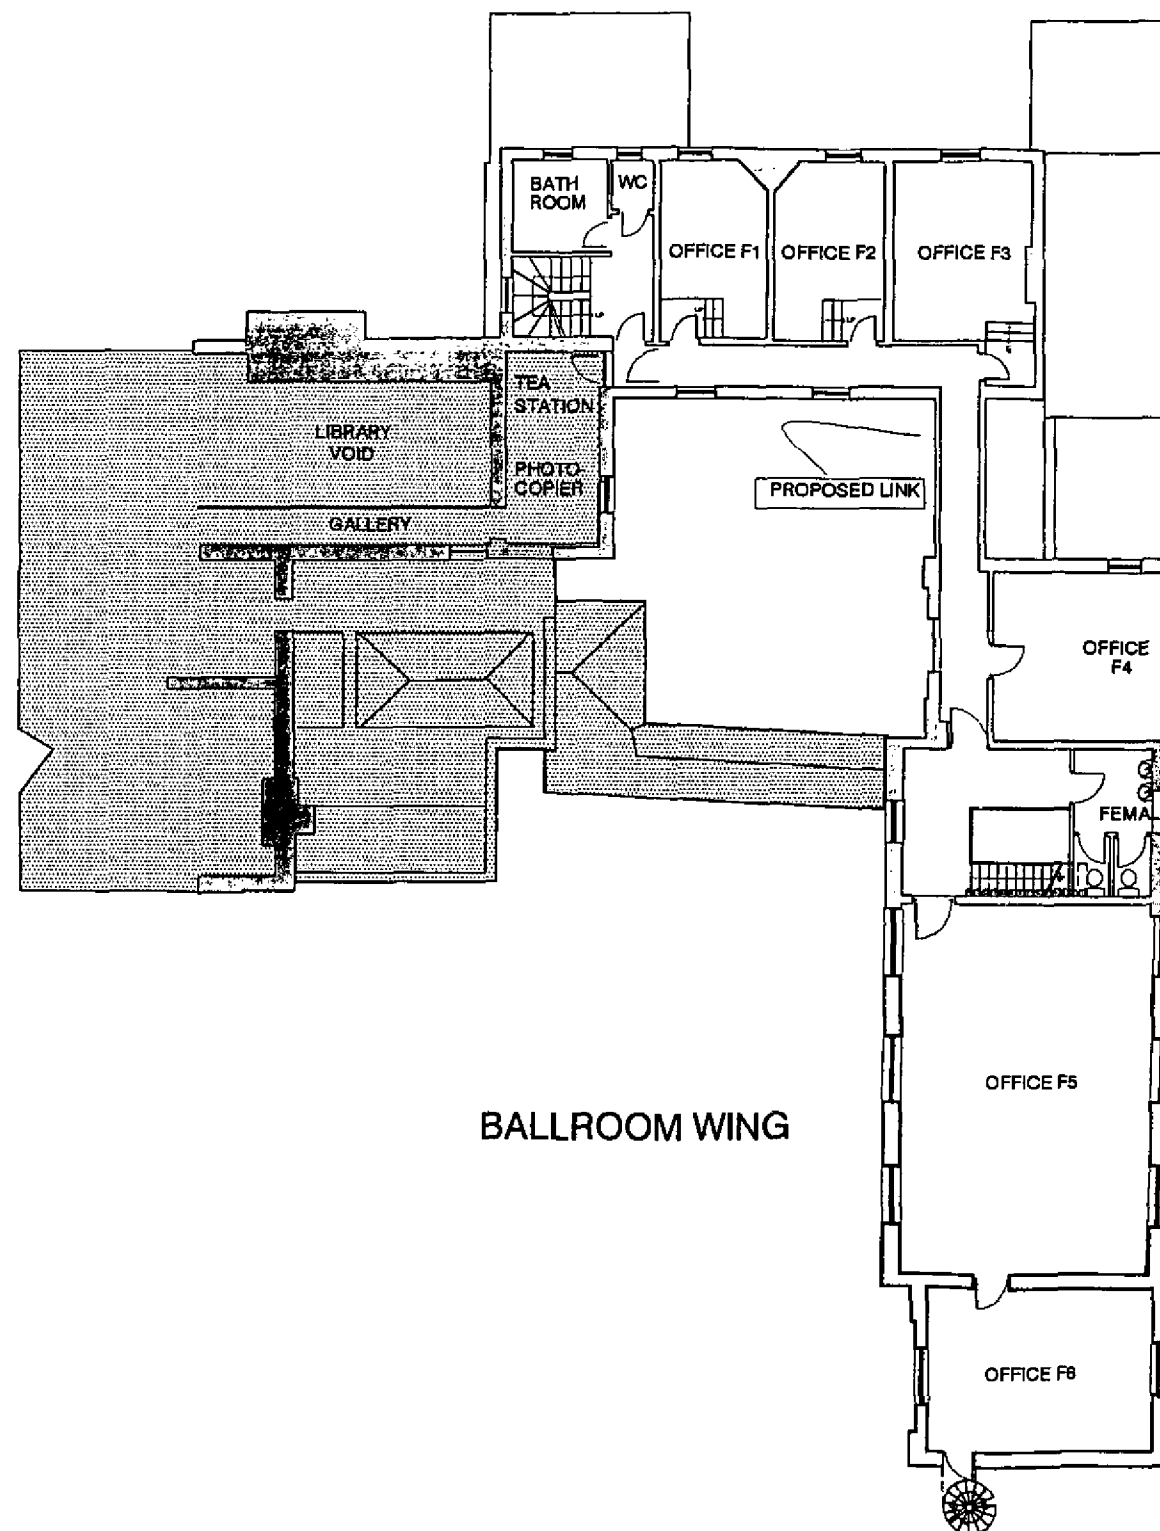

SOUTH WEST WING

BALLROOM WING

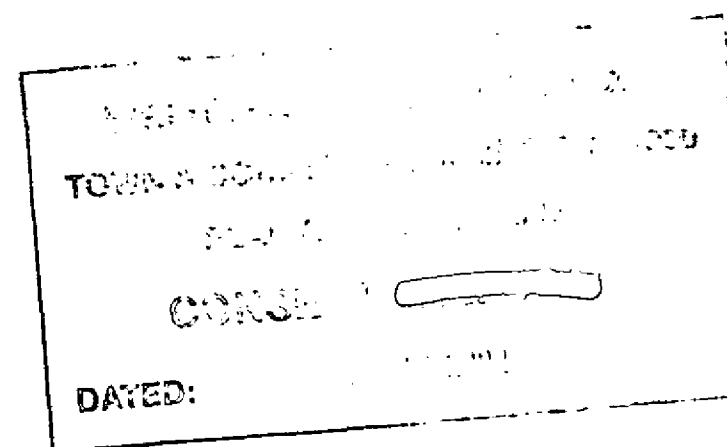

60mm on original sheet

revisions

no.	description	date	initial	check

PLANNING
DEPARTMENT
OFFICE COPY

13 MAR 2002

NO: 56

DO NOT SCALE FROM THIS DRAWING
DRAWING SUBJECT TO COPYRIGHT ACT

ACP

Architects' Co-Partnership
Northaw House, Coopers Lane, Northaw, Hertfordshire EN6 4PS
Telephone 01707 651141 Fax 01707 652600
Email: ACParchitects@compuserve.com


client

project
NORTHAW HOUSE

drawing
PROPOSED FIRST FLOOR PLAN

scale	1:200 @A3	date drawn	DEC.2001	drawn by	CA
1 check date	checked by	2 check date	checked by		

drawing no.	466 (AL) PL 07	revision	
-------------	----------------	----------	--

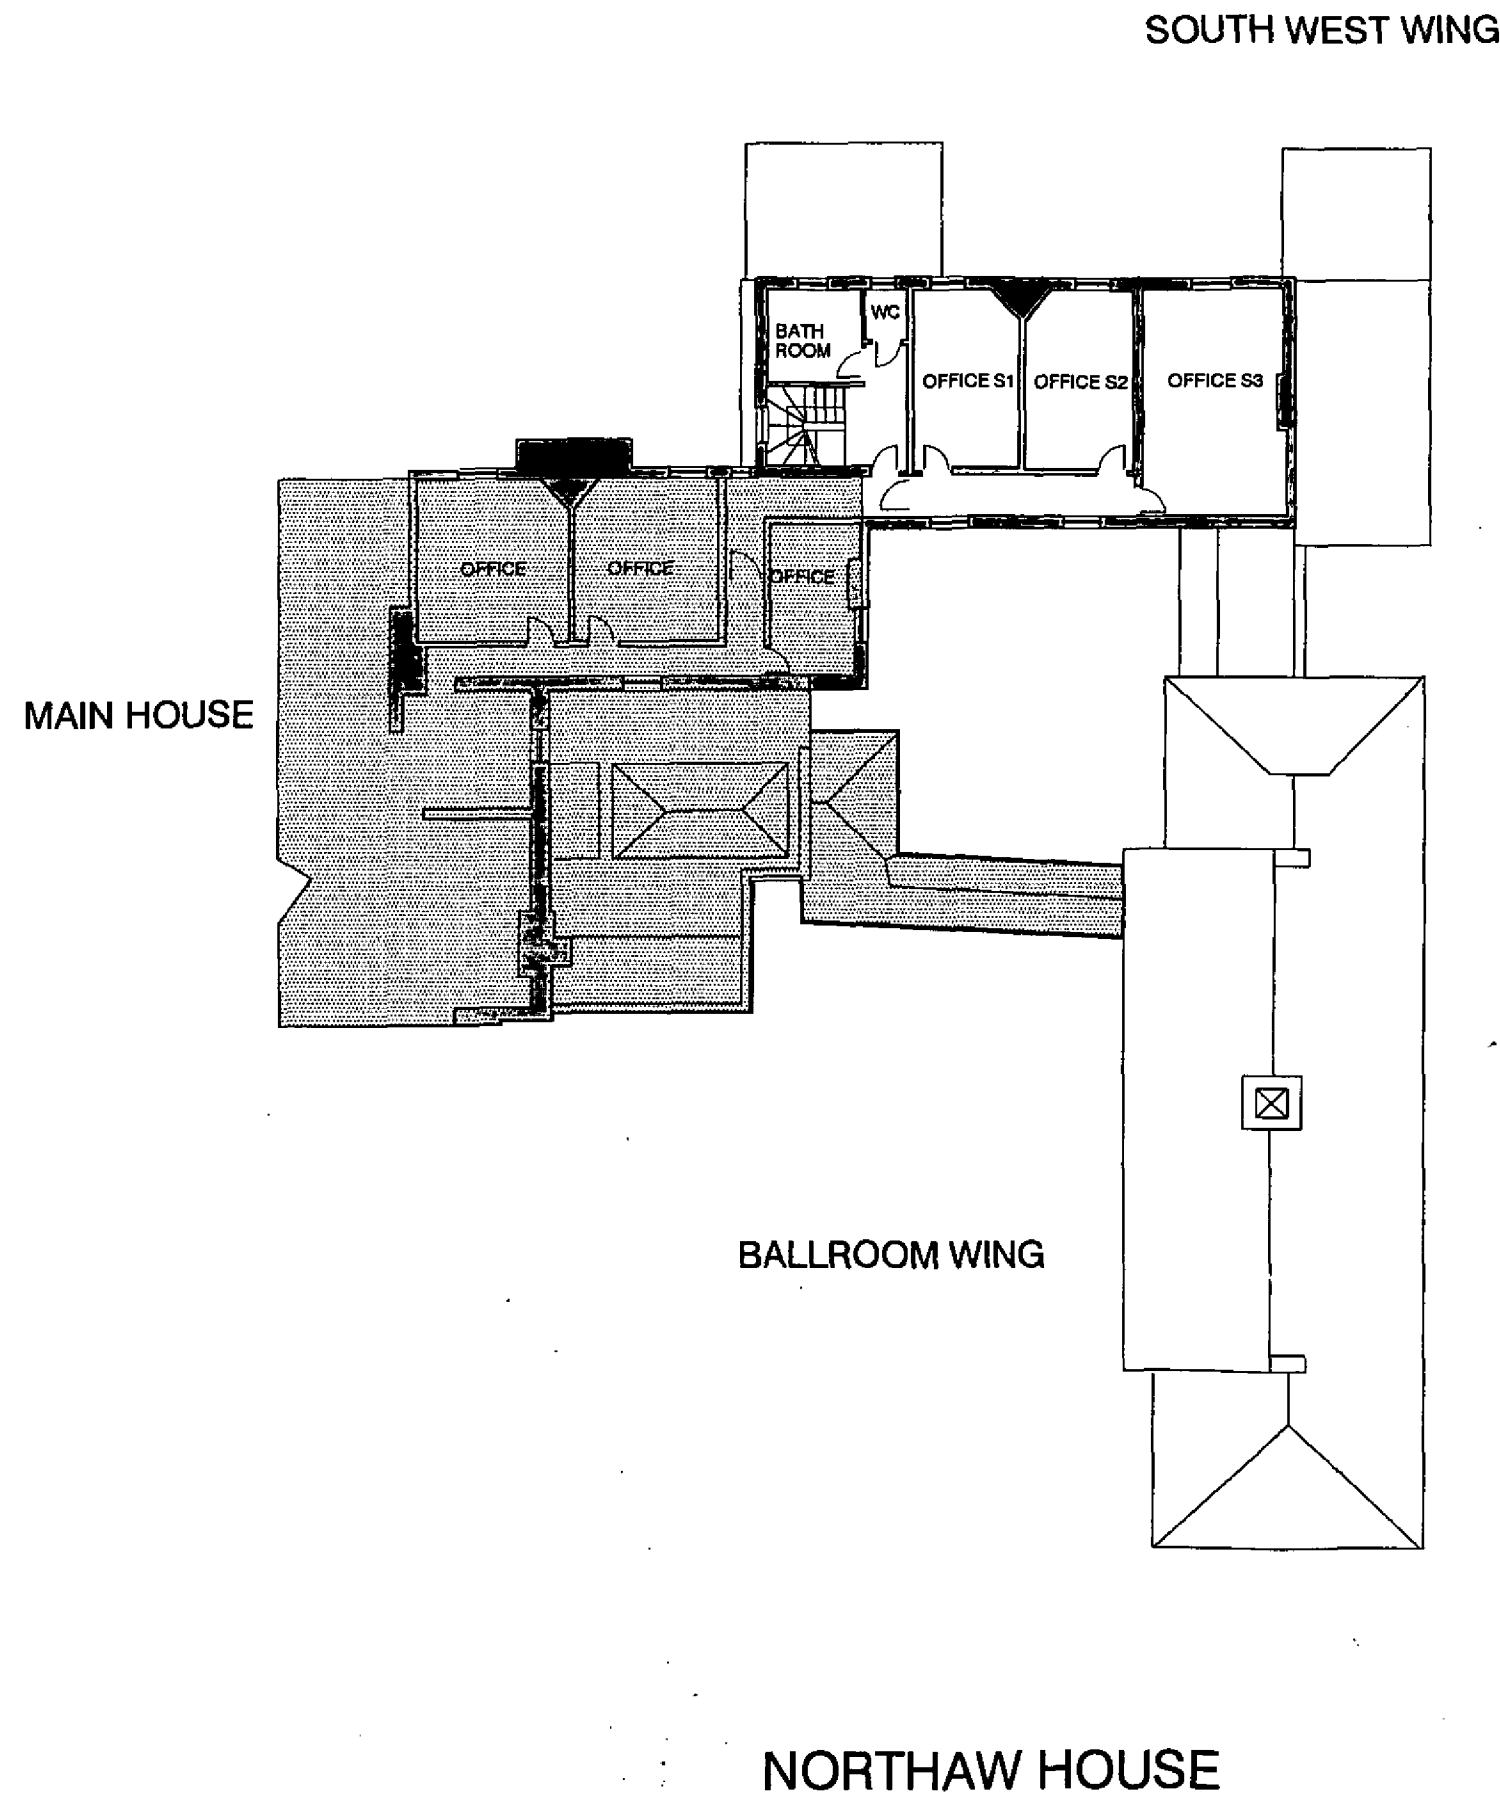

60mm on original sheet

revisions				
no.	description	date	initial	check

PLANNING
DEPARTMENT
OFFICE COPY

13 MAR 2002

NC : S6

DO NOT SCALE FROM THIS DRAWING
DRAWING SUBJECT TO COPYRIGHT ACT

ACP

Architects' Co-Partnership
Northaw House, Coopers Lane, Northaw, Hertfordshire EN6 4PS
Telephone 01707 651141 Fax 01707 652600
Email : ACParchitects@compuserve.com

client

project
NORTHAW HOUSE


drawing
PROPOSED SECOND FLOOR PLAN

scale	1:200 @A3	date drawn	DEC.2001	drawn by	CA
1 check date	checked by	2 check date	checked by		

drawing no.	489 (AL) PL 08	revision	
-------------	----------------	----------	--

WELWYTH HAYFIELD COUNCIL
TOWN & COUNTRY PLANNING ACT 1990
PLAN REFERRED TO IN
CONSENT / REFUSAL


DATED: 7 MAY 2002

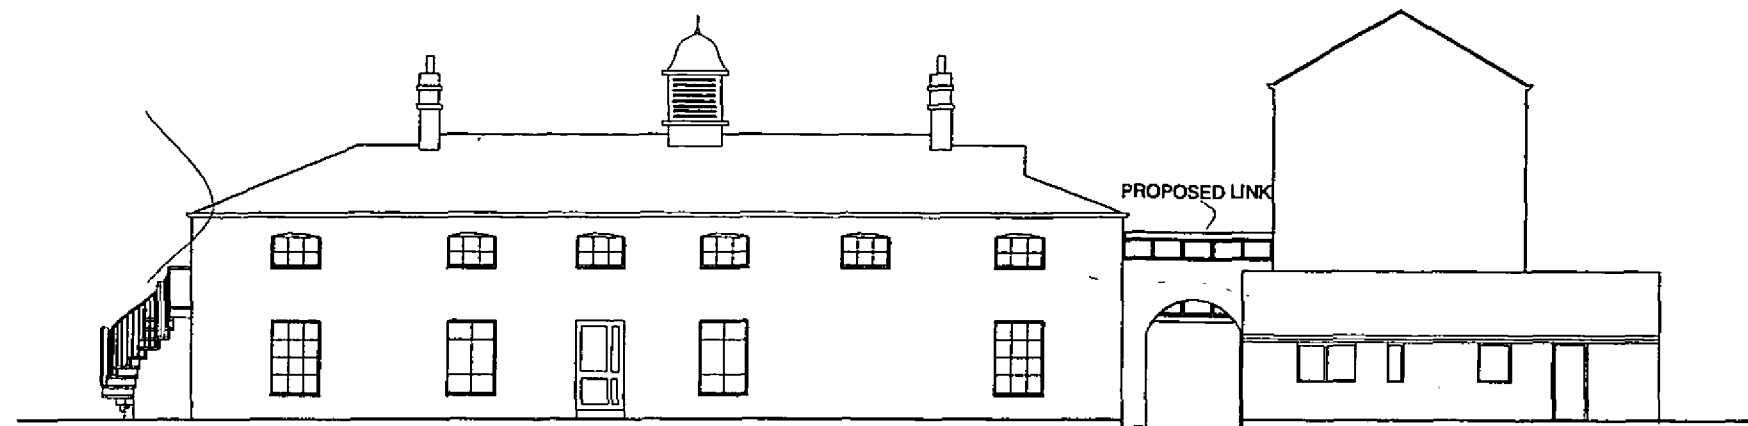


WEST ELEVATION

BALLROOM WING

SOUTH WEST WING

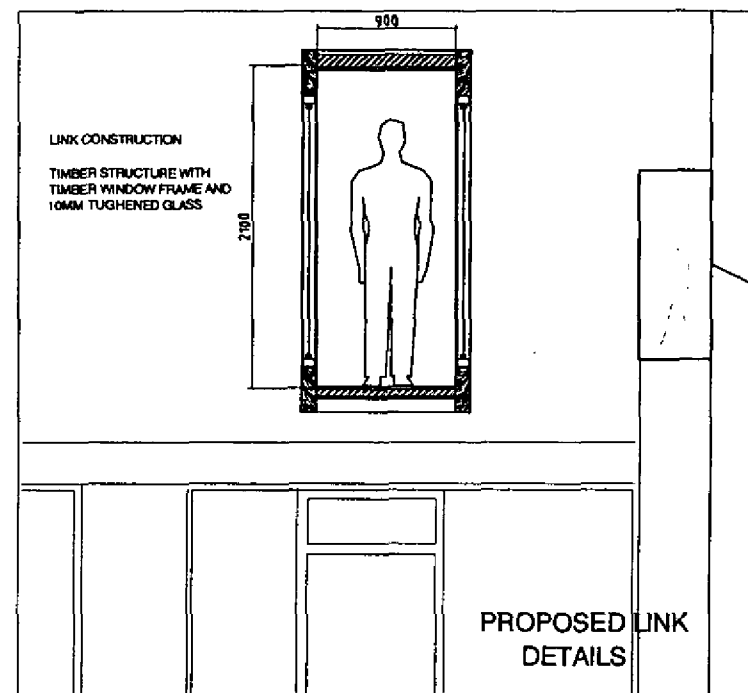

PROPOSED LINK
DETAILS

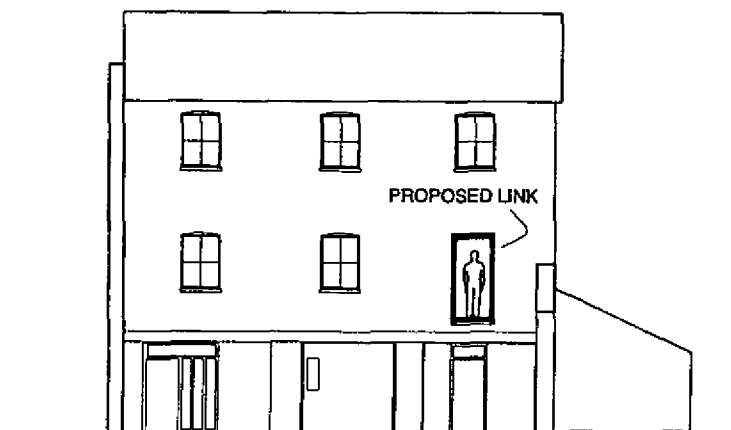

NORTH ELEVATION

SOUTH WEST WING



EAST ELEVATION

SOUTH WEST WING

BALLROOM WING

60mm on original sheet

revisions

no.	description	date	initial	check

PLANNING DEPARTMENT
TOWN & COUNTRY PLANNING ACT 1990
PLAN REFERRED TO IN
CONSENT / REFUSAL
DATED: 7 MAY 2002

notes

PLANNING
DEPARTMENT
OFFICE COPY

3 MAR 2002

NO: 36

DO NOT SCALE FROM THIS DRAWING
DRAWING SUBJECT TO COPYRIGHT ACT

ACP

Architects' Co-Partnership
Northaw House, Coopers Lane, Northaw, Hertfordshire EN6 4PS
Telephone 01707 651141 Fax 01707 652600
Email: ACParchitects@compuserve.com

client

project

NORTHAW HOUSE

drawing

PROPOSED ELEVATIONS

scale	date drawn	drawn by
1:200 @A3	DEC.2001	CA
1 check date	checked by	2 check date

drawing no.	revision
469 (AL) PL 09	