


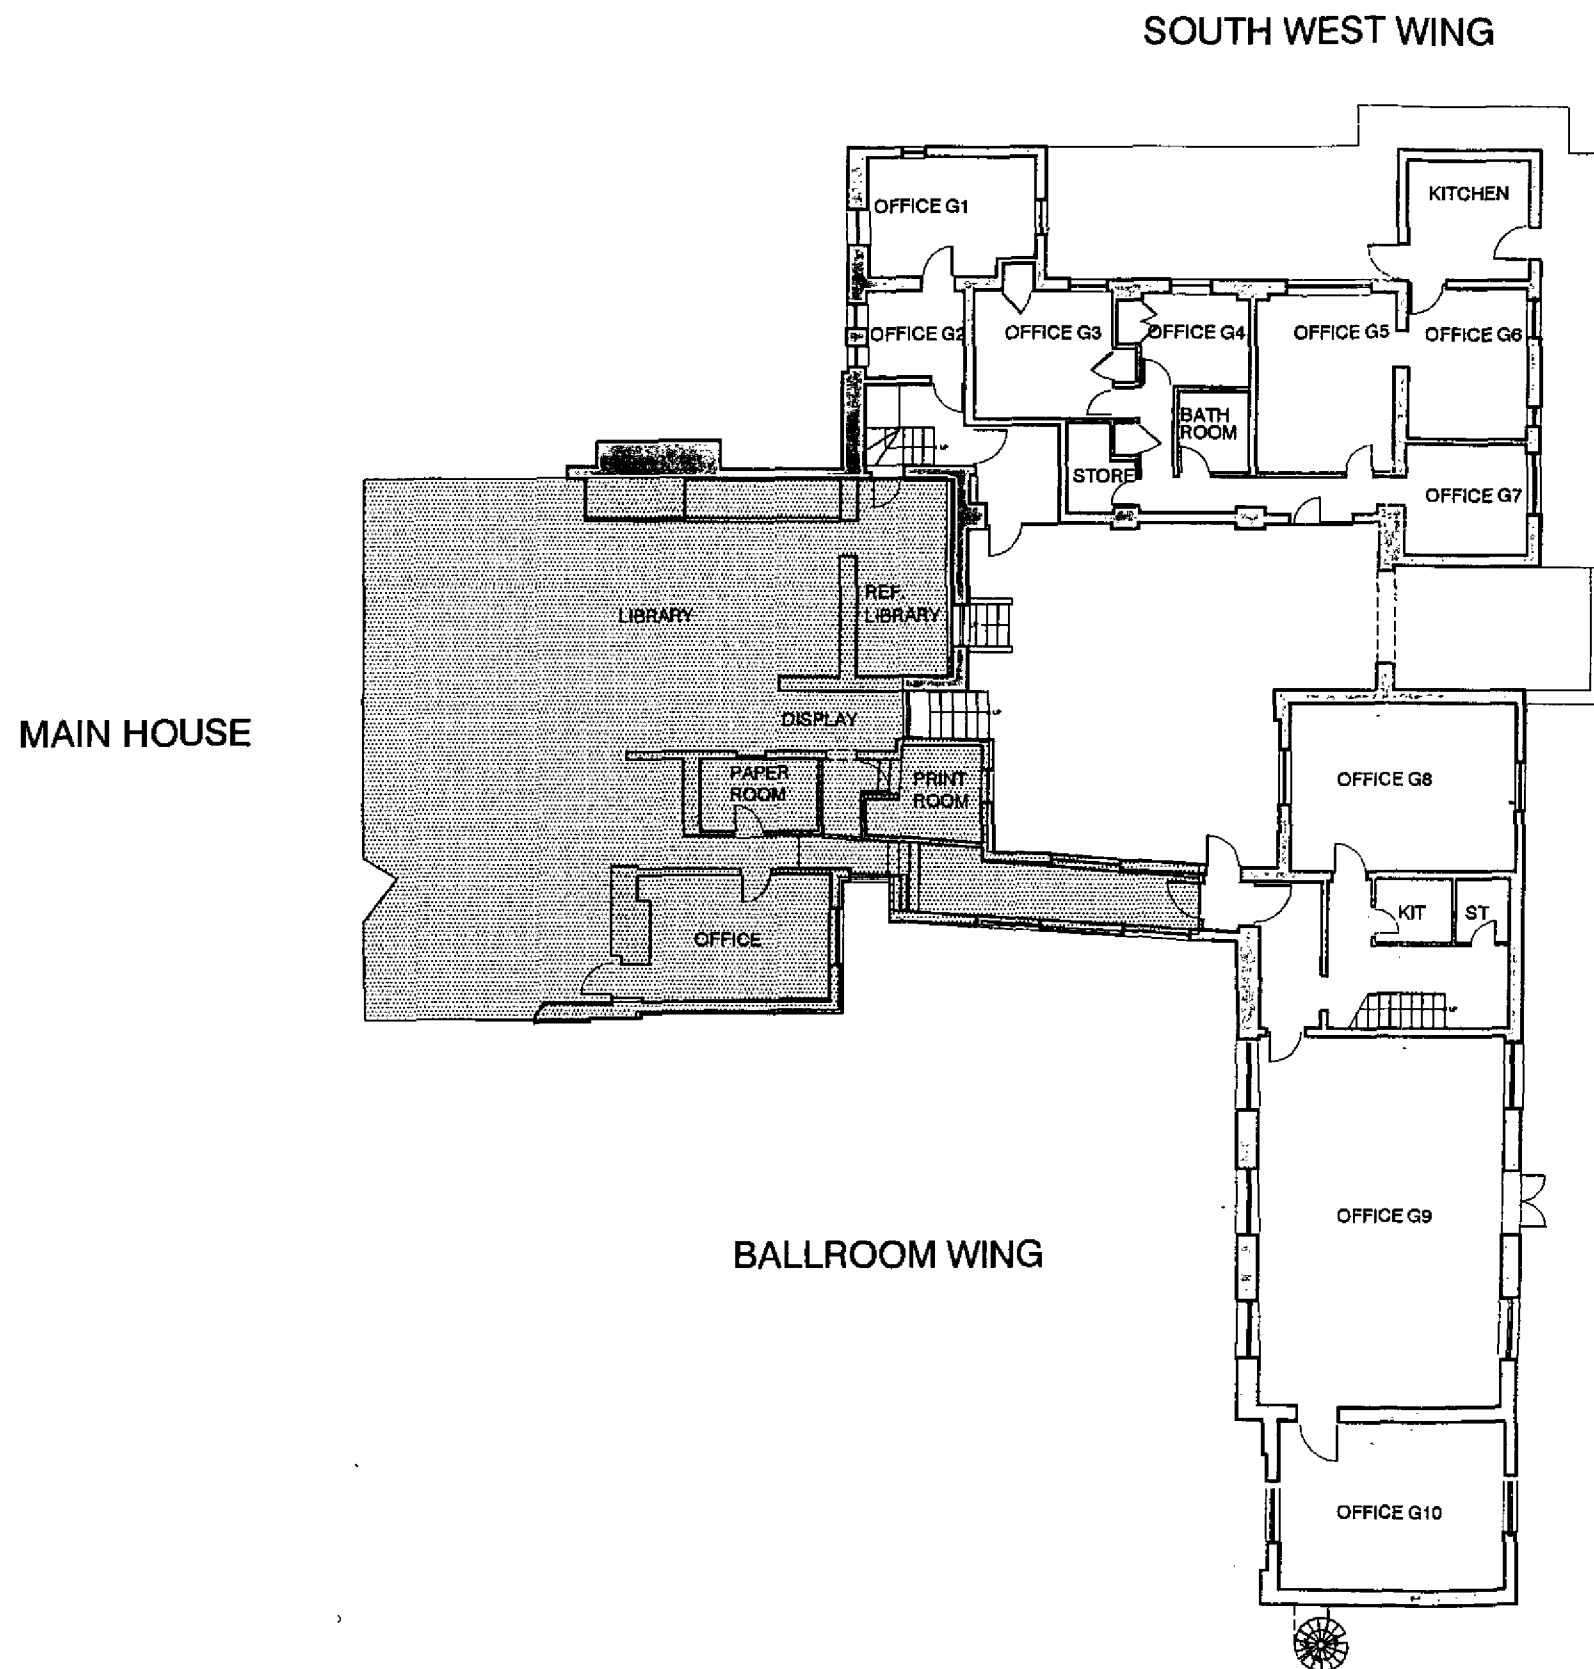

60mm on original sheet

revisions				
no.	description	date	initial	check

WELWYN HATFIELD COUNCIL
TOWN & COUNTRY PLANNING ACT 1990
PLAN REFERRED TO IN
CONSENT /
DATED: - 7 MAY 2002

PLANNING
DEPARTMENT
OFFICE COPY

13 MAR 2002

NO: SA 02/416/LB

DO NOT SCALE FROM THIS DRAWING
DRAWING SUBJECT TO COPYRIGHT ACT

ACP

Architects' Co-Partnership
Northaw House, Coopers Lane, Northaw, Hertfordshire EN6 4PS
Telephone 01707 651141 Fax 01707 652600
Email : ACParchitects@compuserve.com

client

project
NORTHAW HOUSE

drawing
EXISTING GROUND FLOOR PLAN

scale	1:200 @A3	date drawn	DEC 2001	drawn by	CA
1 check date	checked by	2 check date	checked by		
drawing no.	469 (AL) PL 02	revision			

60mm on original sheet

revisions

no.	description	date	initials	checked

NORTHAW COUNCIL
 TOWN & COUNTRY PLANNING ACT 1990
 PLAN REFERRED TO IN
CONSENT / REFUSED
 DATED: - 7 MAY 2002

notes

PLANNING
DEPARTMENT
OFFICE COPY

13 MAR 2002

NO S6_02/416/LB

DO NOT SCALE FROM THIS DRAWING
DRAWING SUBJECT TO COPYRIGHT ACT

ACP

Architects' Co-Partnership
 Northaw House, Coopers Lane, Northaw, Hertfordshire EN6 4PS
 Telephone 01707 651141 Fax 01707 652600
 Email : ACParchitects@compuserve.com

client

project

NORTHAW HOUSE

drawing

EXISTING FIRST FLOOR PLAN


scale	1:200 @A3	date drawn	DEC.2001	drawn by	CA
1 check date	checked by	2 check date	checked by		

drawing no.

489 (AL) PL 03

revision


SOUTH WEST WING

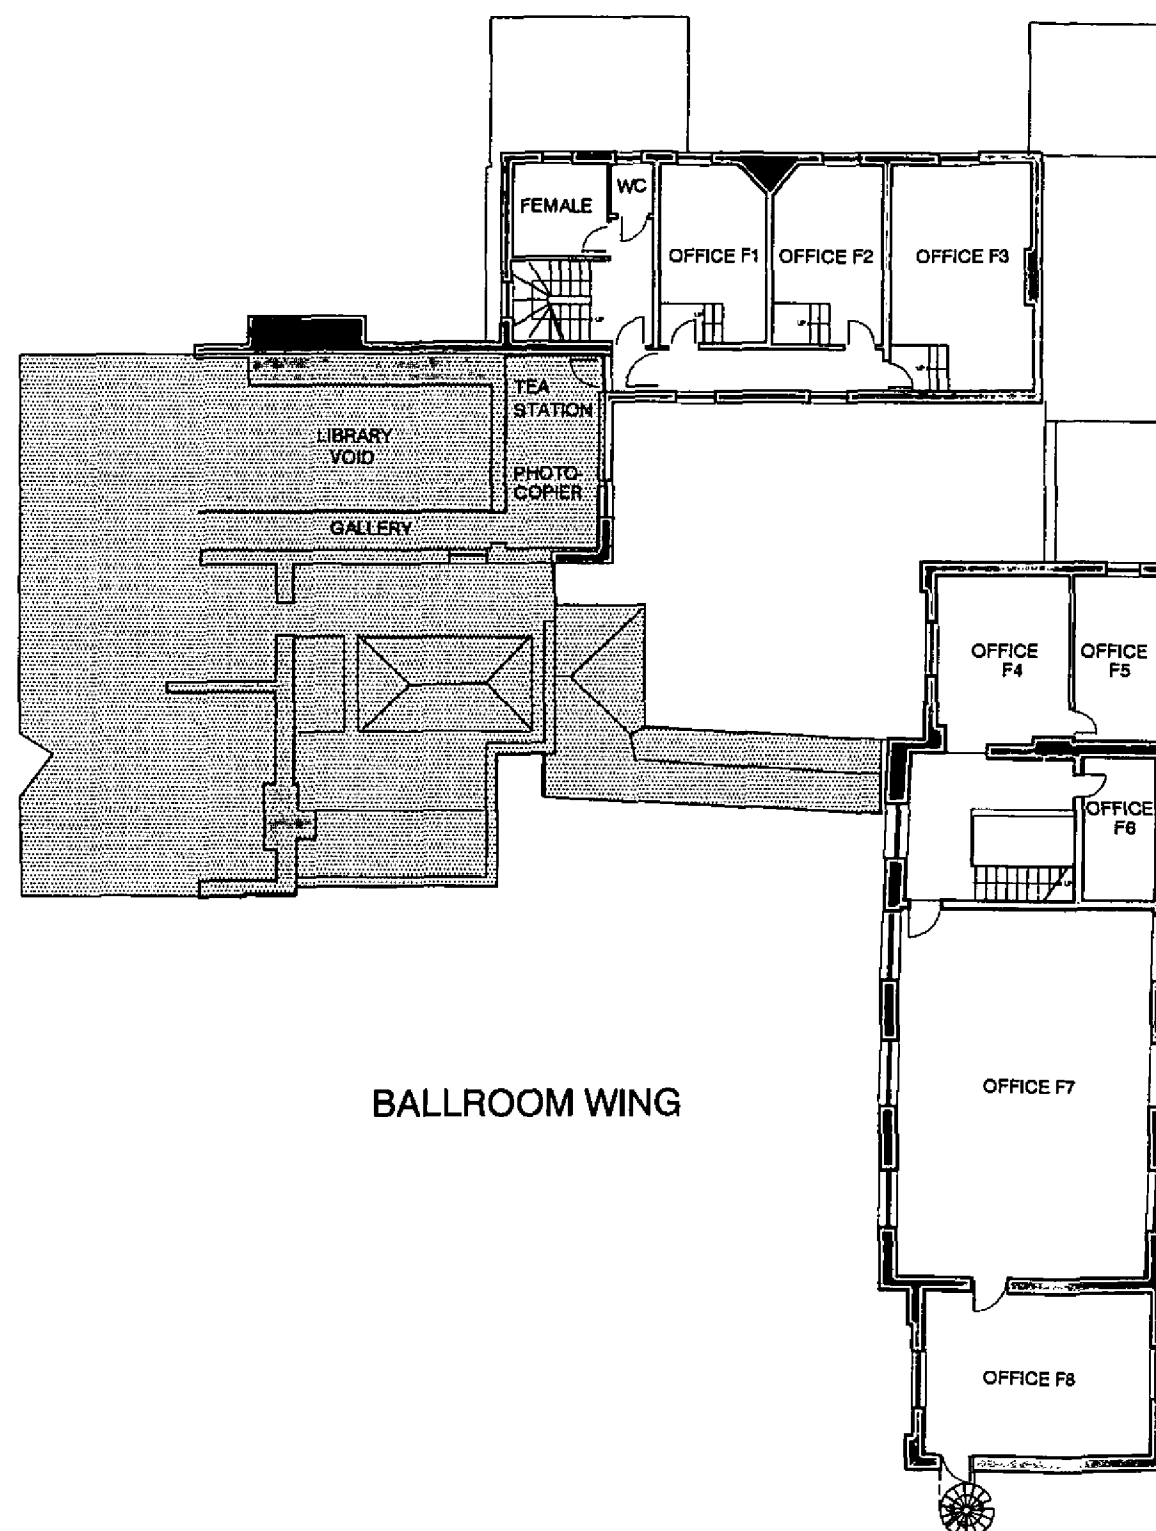

MAIN HOUSE

BALLROOM WING

MAIN HOUSE

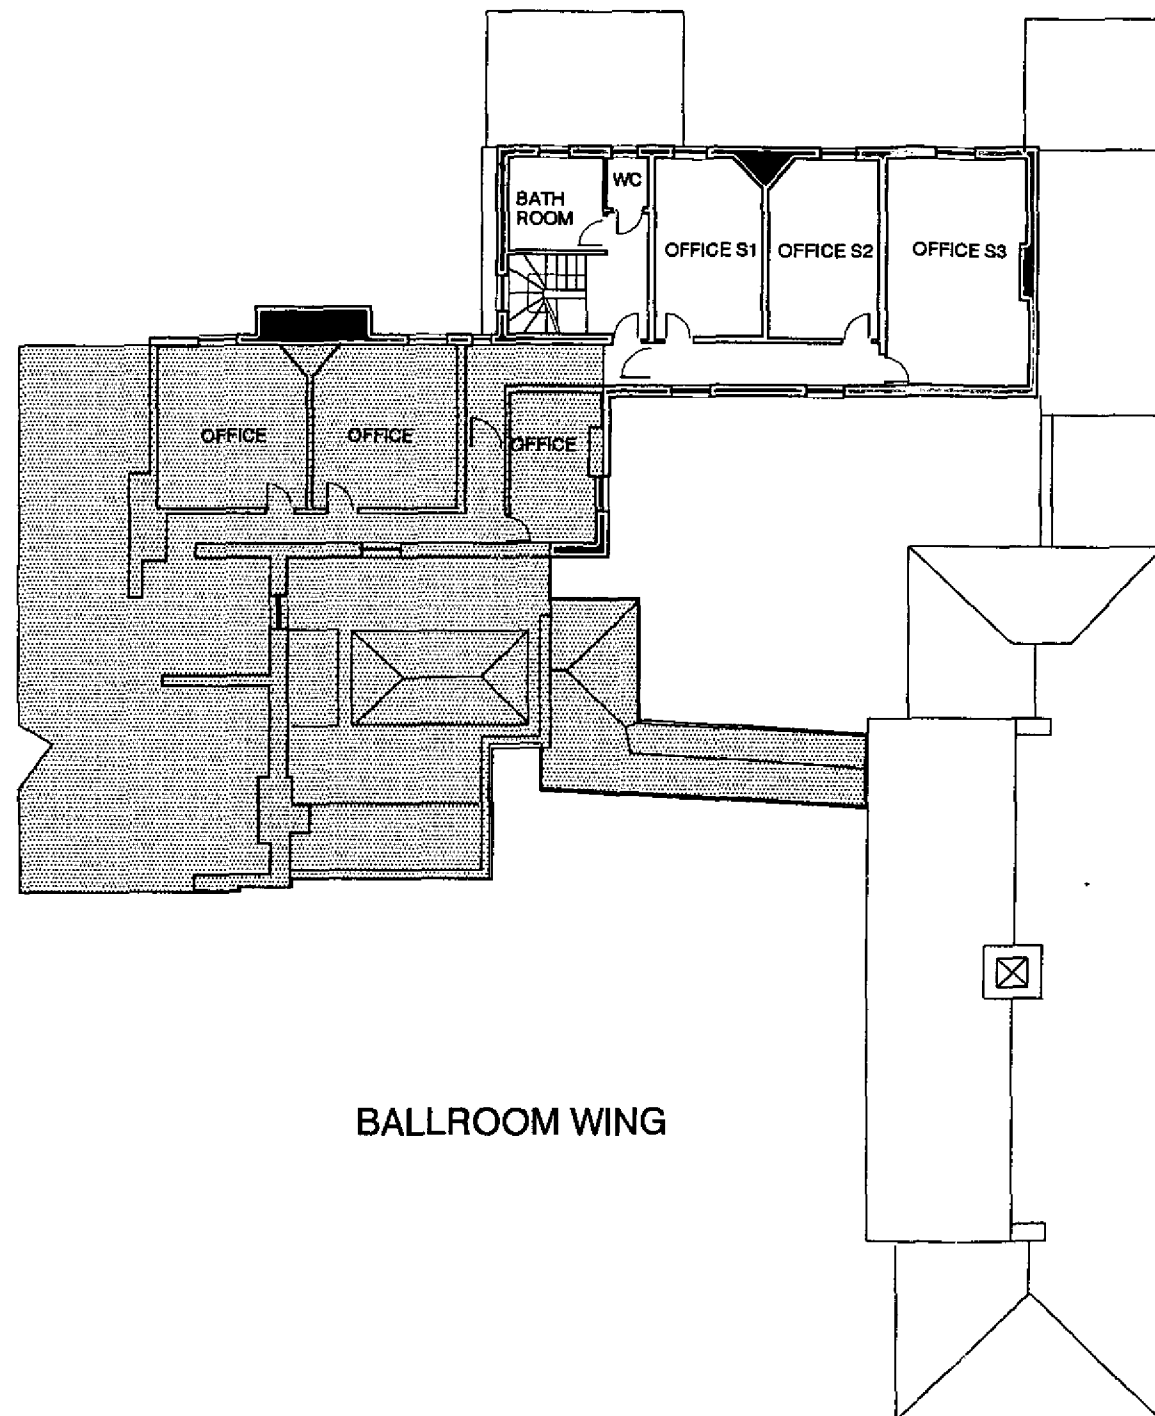

BALLROOM WING

NORTHAW HOUSE

SOUTH WEST WING

WELWYN HATFIELD COUNCIL
TOWN & COUNTRY PLANNING ACT 1990
PLAN REFERRED TO IN
CONSENT / ~~REFUSAL~~
DATED: - 7 MAY 2002

PLANNING
DEPARTMENT
OFFICE COPY

NOTES
13 MAR 2002
NO: SS 02/416/LB

DO NOT SCALE FROM THIS DRAWING
DRAWING SUBJECT TO COPYRIGHT ACT

ACP

Architects' Co-Partnership
Northaw House, Coopers Lane, Northaw, Hertfordshire EN6 4PS
Telephone 01707 651141 Fax 01707 652600
Email: ACParchitects@compuserve.com

client


project
NORTHAW HOUSE

drawing
EXISTING SECOND FLOOR PLAN

scale	1:200 @A3	date drawn	DEC.2001	drawn by	CA
1 check date	checked by	2 check date	checked by		

drawing no.	489 (AL) PL 04	revision	
-------------	----------------	----------	--

60mm on original sheet				
revisions				
no.	description	date	initial	check initial

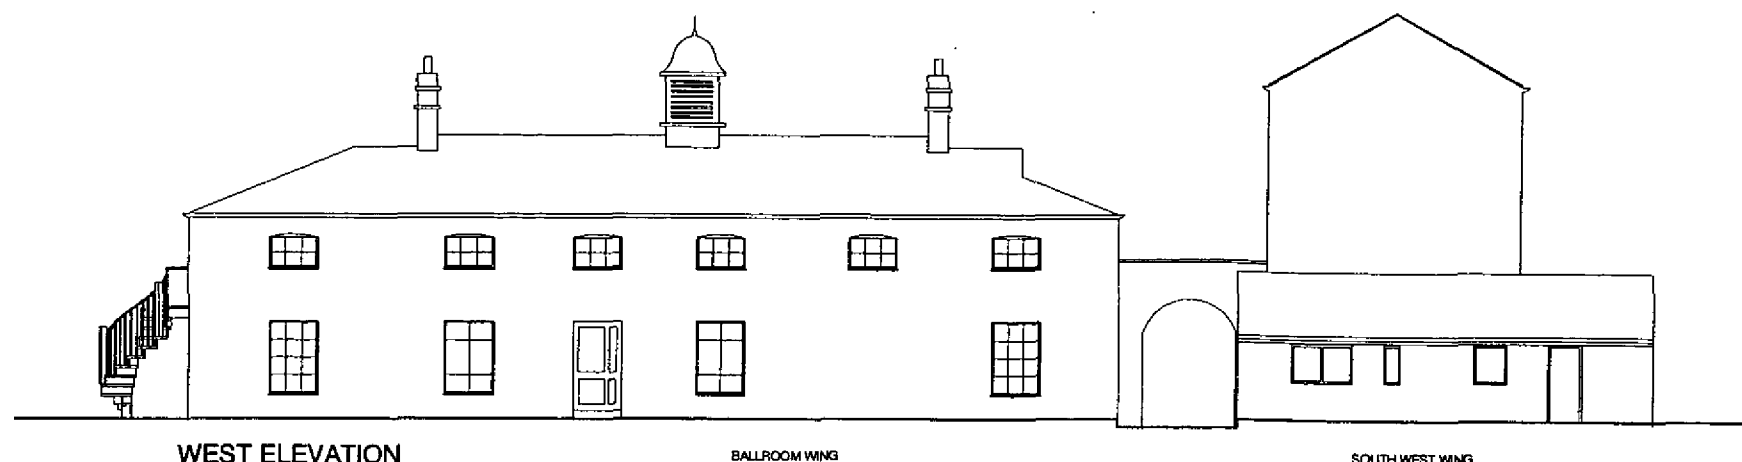

WEST ELEVATION

BALLROOM WING

SOUTH WEST WING



NORTH ELEVATION

SOUTH WEST WING



EAST ELEVATION

SOUTH WEST WING

BALLROOM WING

60mm on original sheet

revisions

no.	description	date	initial	check

WELDON HATFIELD COUNCIL
TOWN & COUNTRY PLANNING ACT 1990
PLAN REFERRED TO IN
CONSENT / ~~REFUSAL~~
DATED: - 7 MAY 2002

PLANNING
DEPARTMENT
OFFICE COPY

13 MAR 2002

NC: S6 02/416148

DO NOT SCALE FROM THIS DRAWING
DRAWING SUBJECT TO COPYRIGHT ACT

ACP

Architects' Co-Partnership
Northaw House, Coopers Lane, Northaw, Hertfordshire EN6 4PS
Telephone 01707 651141 Fax 01707 652600
Email: ACParchitects@compuserve.com

client

project

NORTHAW HOUSE

drawing

EXISTING ELEVATIONS


scales		date drawn		drawn by	
1:200 @A3		DEC.2001		CA	
1 check date		checked by		2 check date	
				checked	

drawing no.

469 (AL) PL 05

revision

MAIN HOUSE

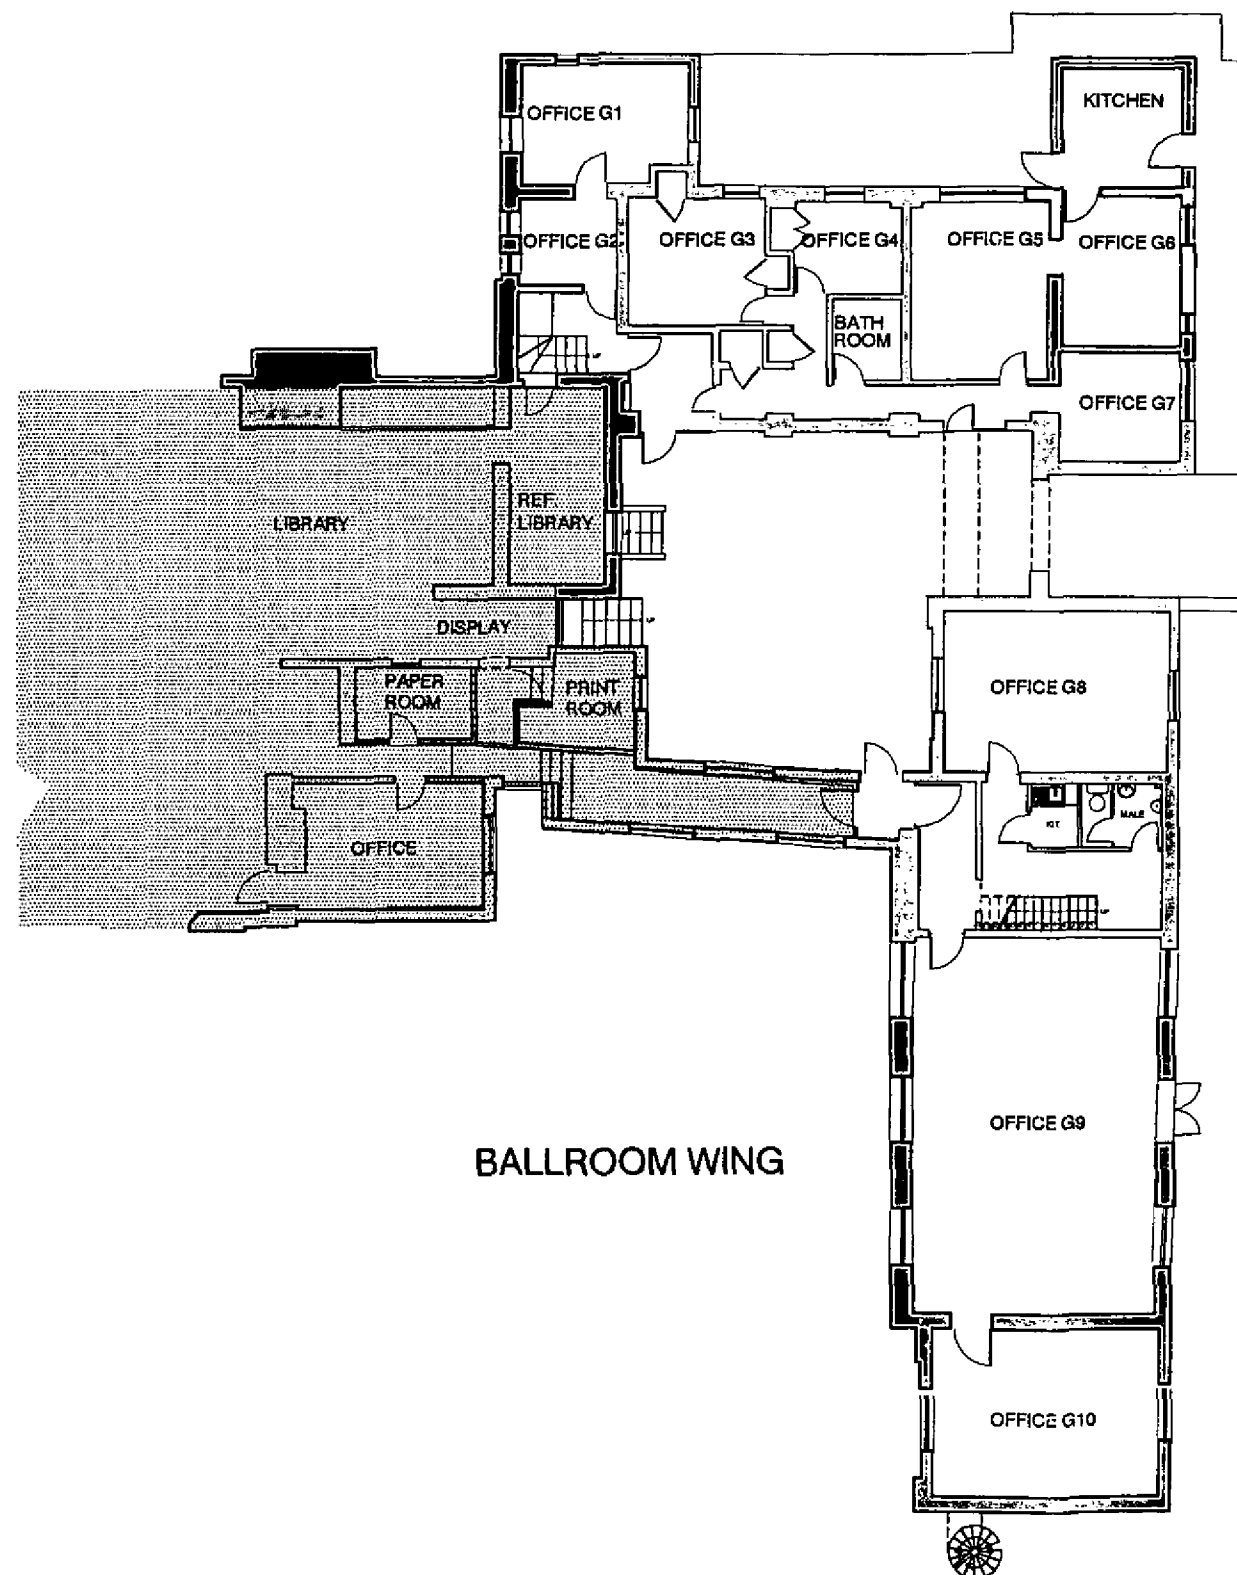

SOUTH WEST WING

BALLROOM WING

60mm on original sheet

revisions

no.	description	date	initial	check

NORTHAW PATFIELD COUNCIL
TOWN & COUNTRY PLANNING ACT 1990
PLAN REFERRED TO IN
CONSENT / REFUSAL
DATED: - 1 MAY 2002

PLANNING
DEPARTMENT
OFFICE COPY

13 MAR 2002

NO: 02/416/LB

DO NOT SCALE FROM THIS DRAWING
DRAWING SUBJECT TO COPYRIGHT ACT

ACP

Architects' Co-Partnership
Northaw House, Coopers Lane, Northaw, Hertfordshire EN6 4PS
Telephone 01707 651141 Fax 01707 652603
Email: ACParchitects@compuserve.com

client

project

NORTHAW HOUSE

drawing

PROPOSED GROUND FLOOR PLAN

scales

1:200 @A3

date drawn

DEC.2001

drawn by

CA

1 check date

checked by


2 check date

checked by

drawing no.

469 (AL) PL 06


revision

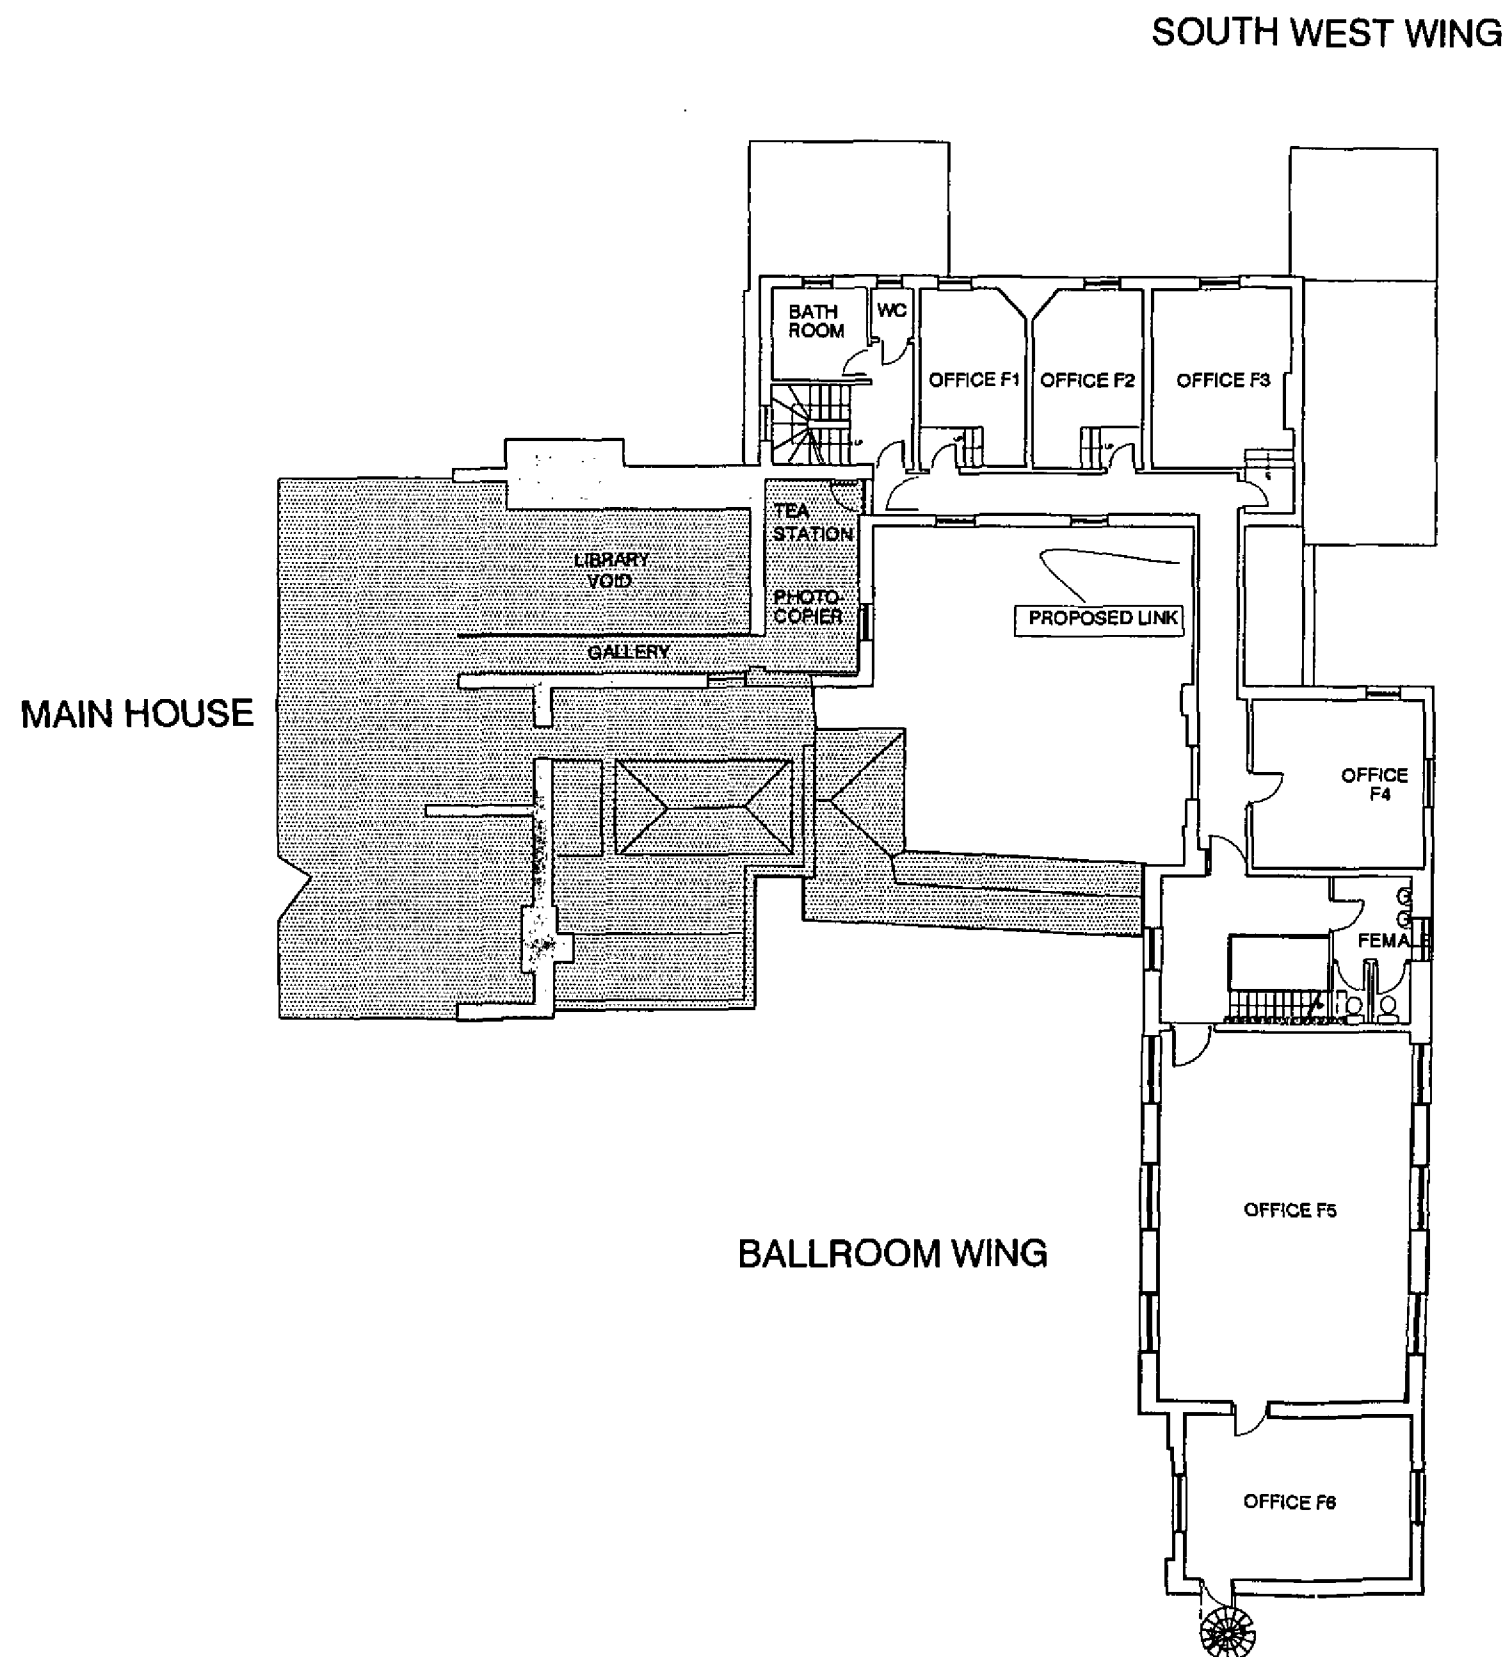

60mm on original sheet

revisions

no.	description	date	initial	check

 WELWYN HATFIELD COUNCIL
TOWN & COUNTRY PLANNING ACT 1990
PLAN REFERRED TO IN
CONSENT / 
DATED: - 1 MAY 2002

PLANNING
DEPARTMENT
OFFICE COPY

13 MAR 2002

102-86-02/416/LB

DO NOT SCALE FROM THIS DRAWING
DRAWING SUBJECT TO COPYRIGHT ACT

ACP

Architects' Co-Partnership
 Northaw House, Coopers Lane, Northaw, Hertfordshire EN6 4PS
 Telephone 01707 651141 Fax 01707 652600
 Email: ACParchitects@compuserve.com

client


project
NORTHAW HOUSE

drawing
PROPOSED FIRST FLOOR PLAN

no.	date drawn	drawn by
1:200 @A3	DEC.2001	CA

1 check date	checked by	2 check date	checked by

drawing no.	revision
469 (AL) PL 07	

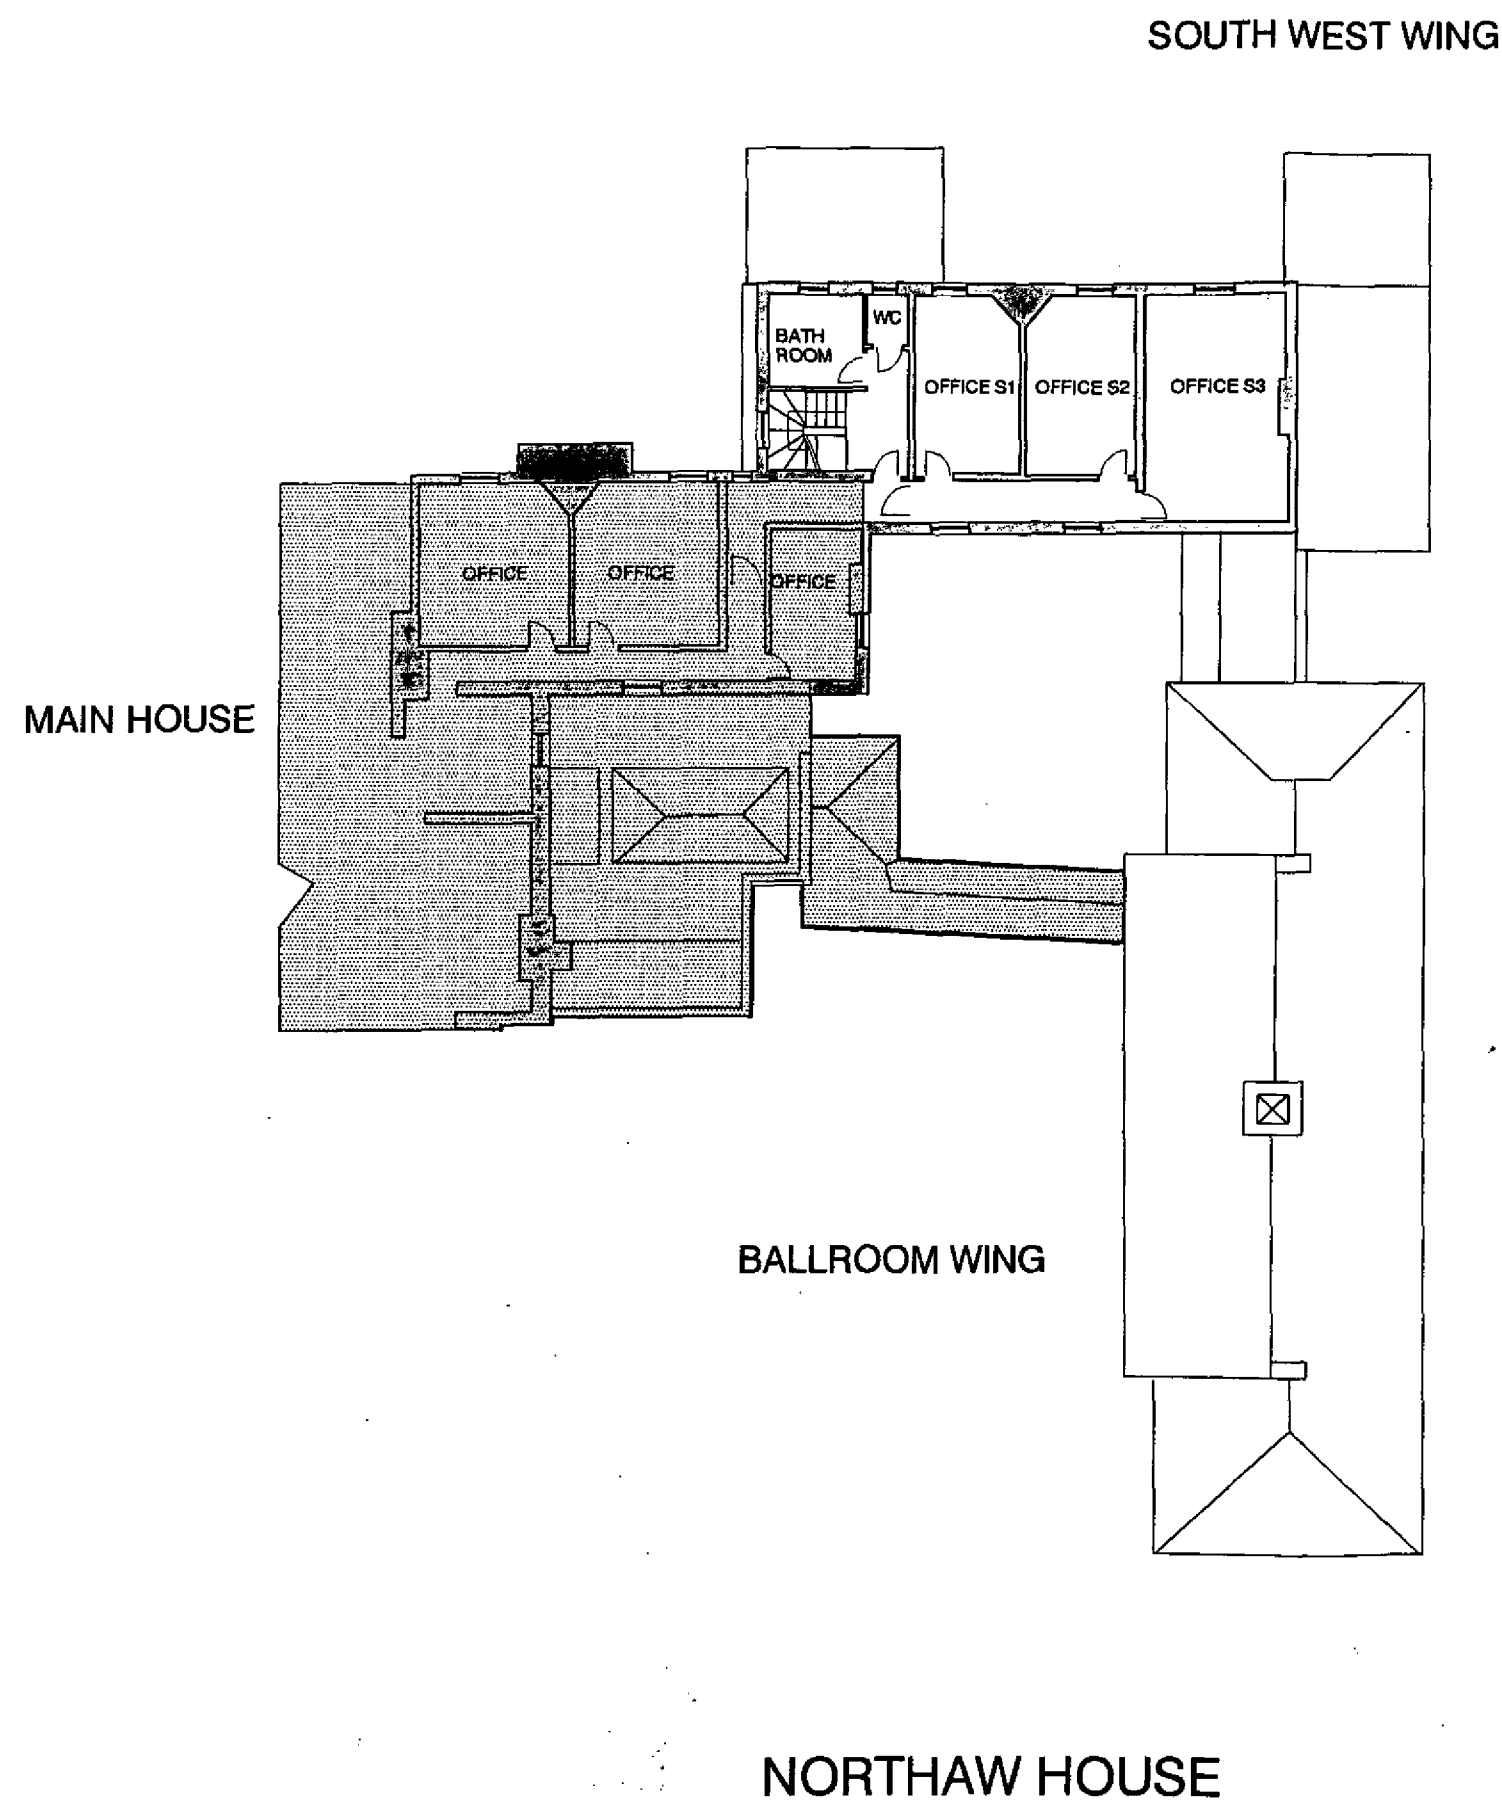

WELWYN HATFIELD COUNCIL
TOWN & COUNTRY PLANNING ACT 1990
PLAN REFERRED TO IN
CONSENT / 
DATED: - 1 MAY 2002

PLANNING
DEPARTMENT
notes OFFICE COPY
13 MAR 2002
NO: S6 02/416/LB

DO NOT SCALE FROM THIS DRAWING
DRAWING SUBJECT TO COPYRIGHT ACT

ACP


Architects' Co-Partnership
Northaw House, Coopers Lane, Northaw, Hertfordshire EN6 4PS
Telephone 01707 651141 Fax 01707 652600
Email: ACParchitects@compuserve.com

client

project
NORTHAW HOUSE

drawing
PROPOSED SECOND FLOOR PLAN



scale	1:200 @A3	date drawn	DEC.2001	drawn by	CA
1 check date	checked by	2 check date	checked by		
drawing no.	469 (AL) PL 08			revision	

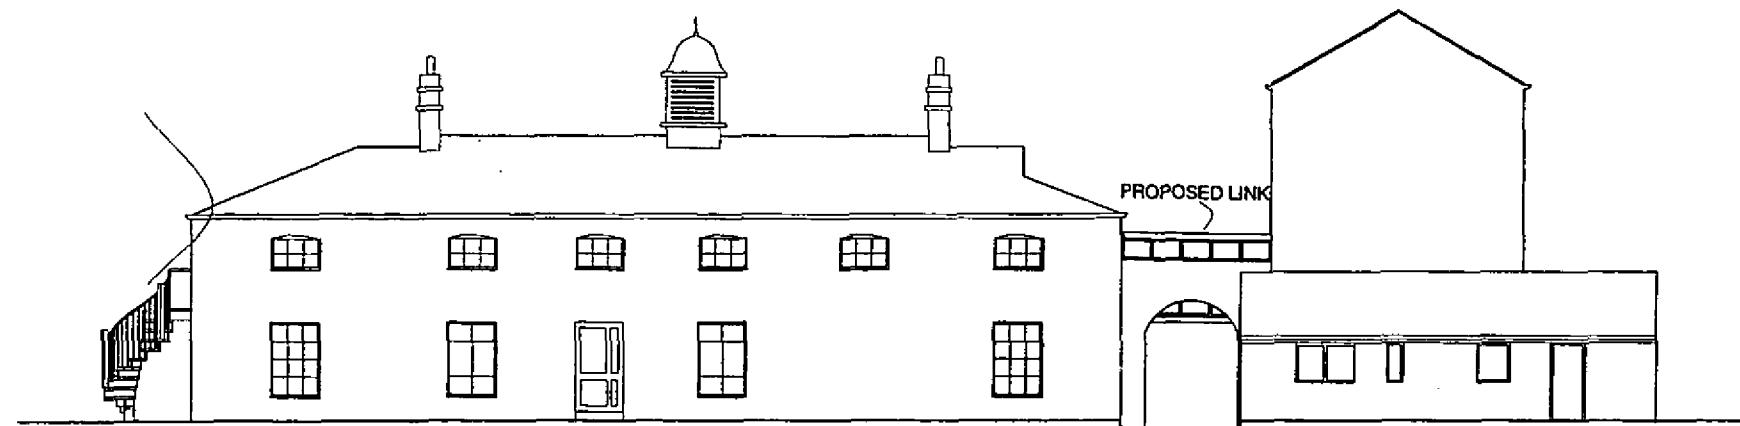

WEST ELEVATION


BALLROOM WING

SOUTH WEST WING

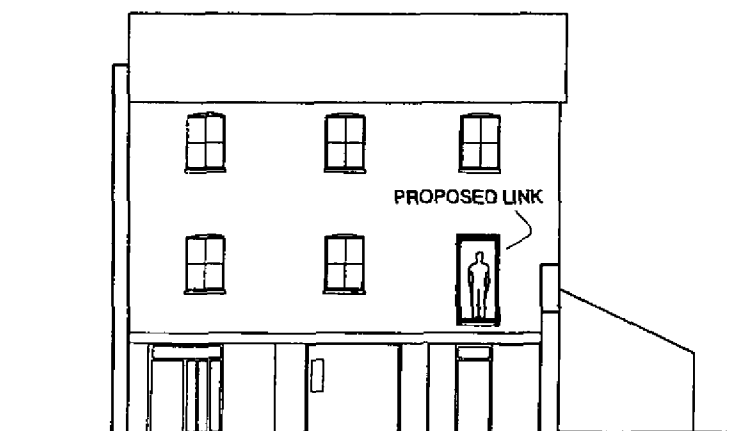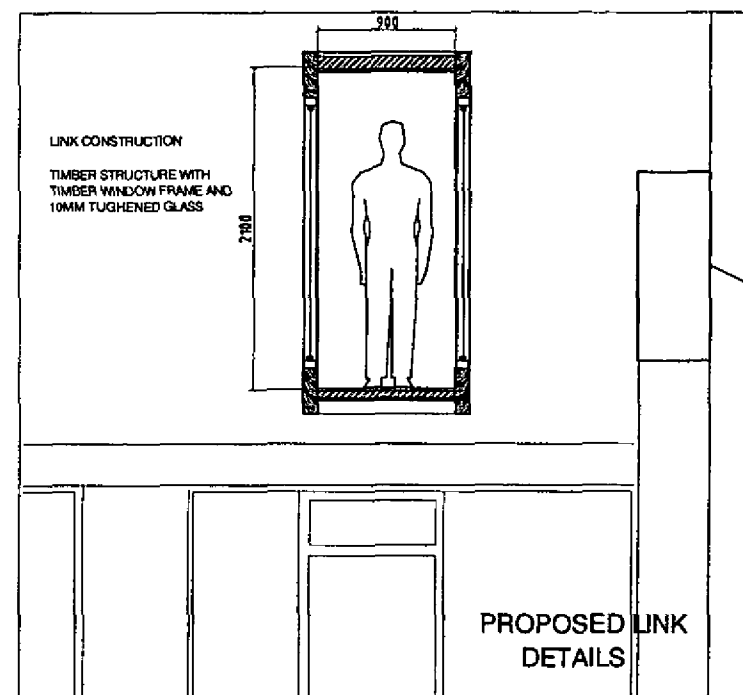

NORTH ELEVATION

SOUTH WEST WING

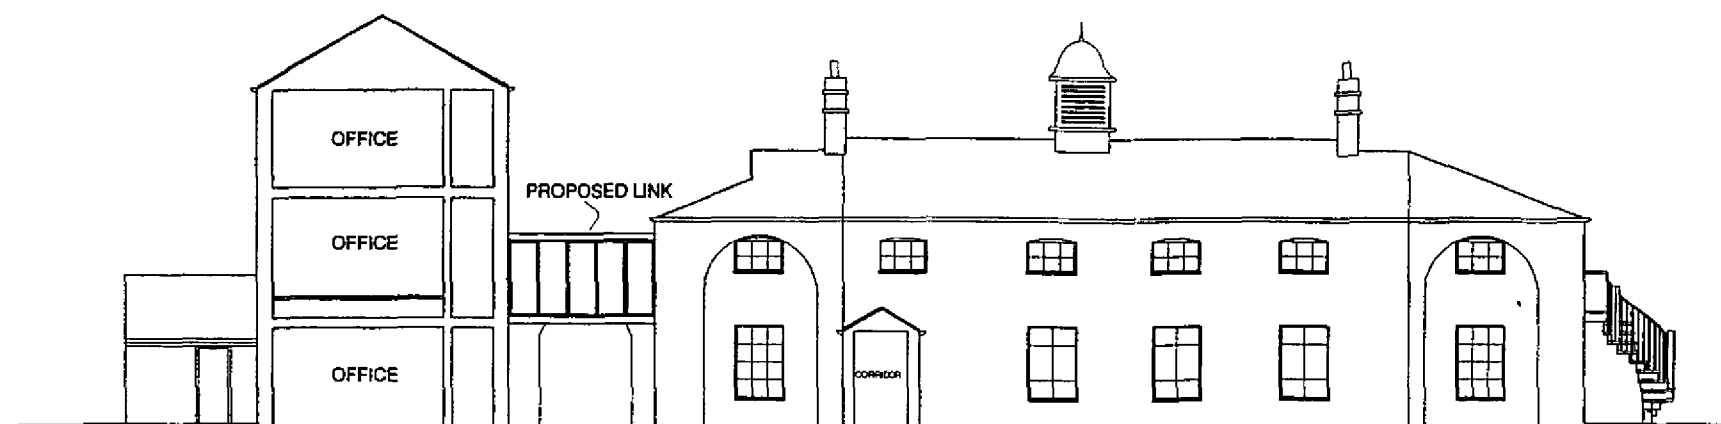

EAST ELEVATION

SOUTH WEST WING

BALLROOM WING

60mm on original sheet

revisions

no.	description	date	initial	check

WELWYN HATFIELD COUNCIL
TOWN & COUNTRY PLANNING ACT 1990
PLAN REFERRED TO IN
CONSENT / [REDACTED]
DATED: - 1 MAY 2002

PLANNING
DEPARTMENT
OFFICE COPY
13 MAR 2002
NO: S6 02/416/UB

DO NOT SCALE FROM THIS DRAWING
DRAWING SUBJECT TO COPYRIGHT ACT

ACP

Architects' Co-Partnership
Northaw House, Coopers Lane, Northaw, Hertfordshire EN6 4PS
Telephone 01707 651141 Fax 01707 652600
Email: ACParchitects@compuserve.com

client

project
NORTHAW HOUSE

drawing
PROPOSED ELEVATIONS

scales		date drawn	drawn by
1:200 @A3		DEC.2001	CA
1 check date	checked by	2 check date	checked by

drawing no.	revision
489 (AL) PL 09	