




IF IN DOUBT, ASK!

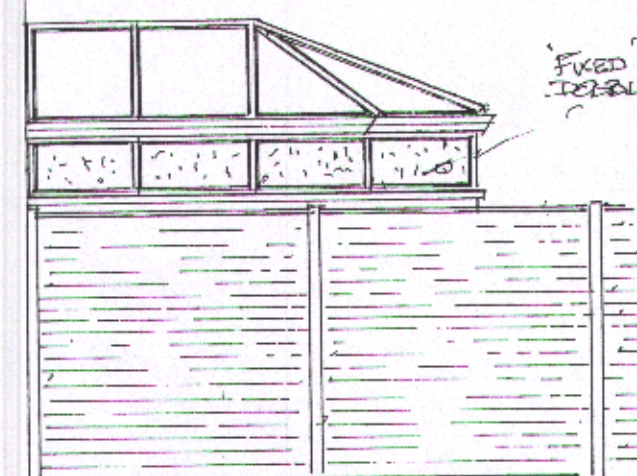

PROPOSED SIDE ELEVATION-WEST

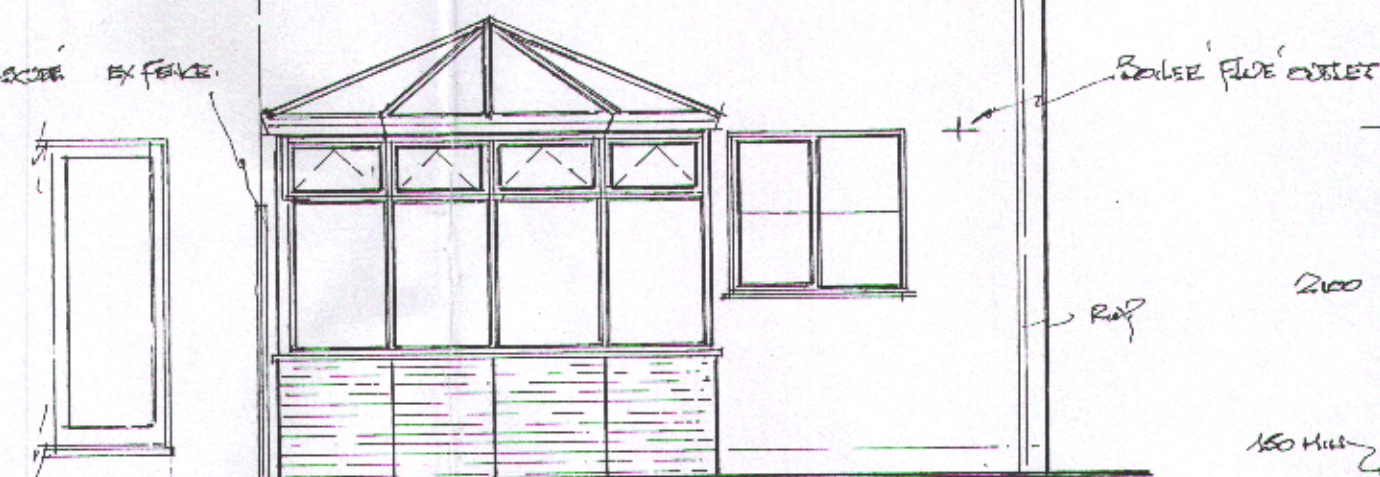


PROPOSED REAR ELEVATION

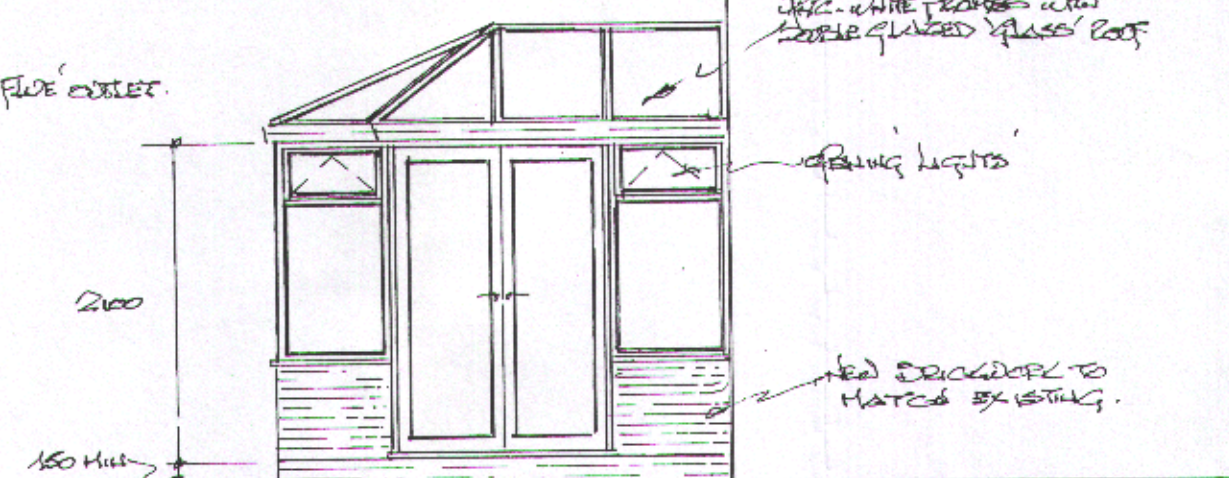


PROPOSED SIDE ELEVATION-EAST




EXISTING REAR ELEVATION

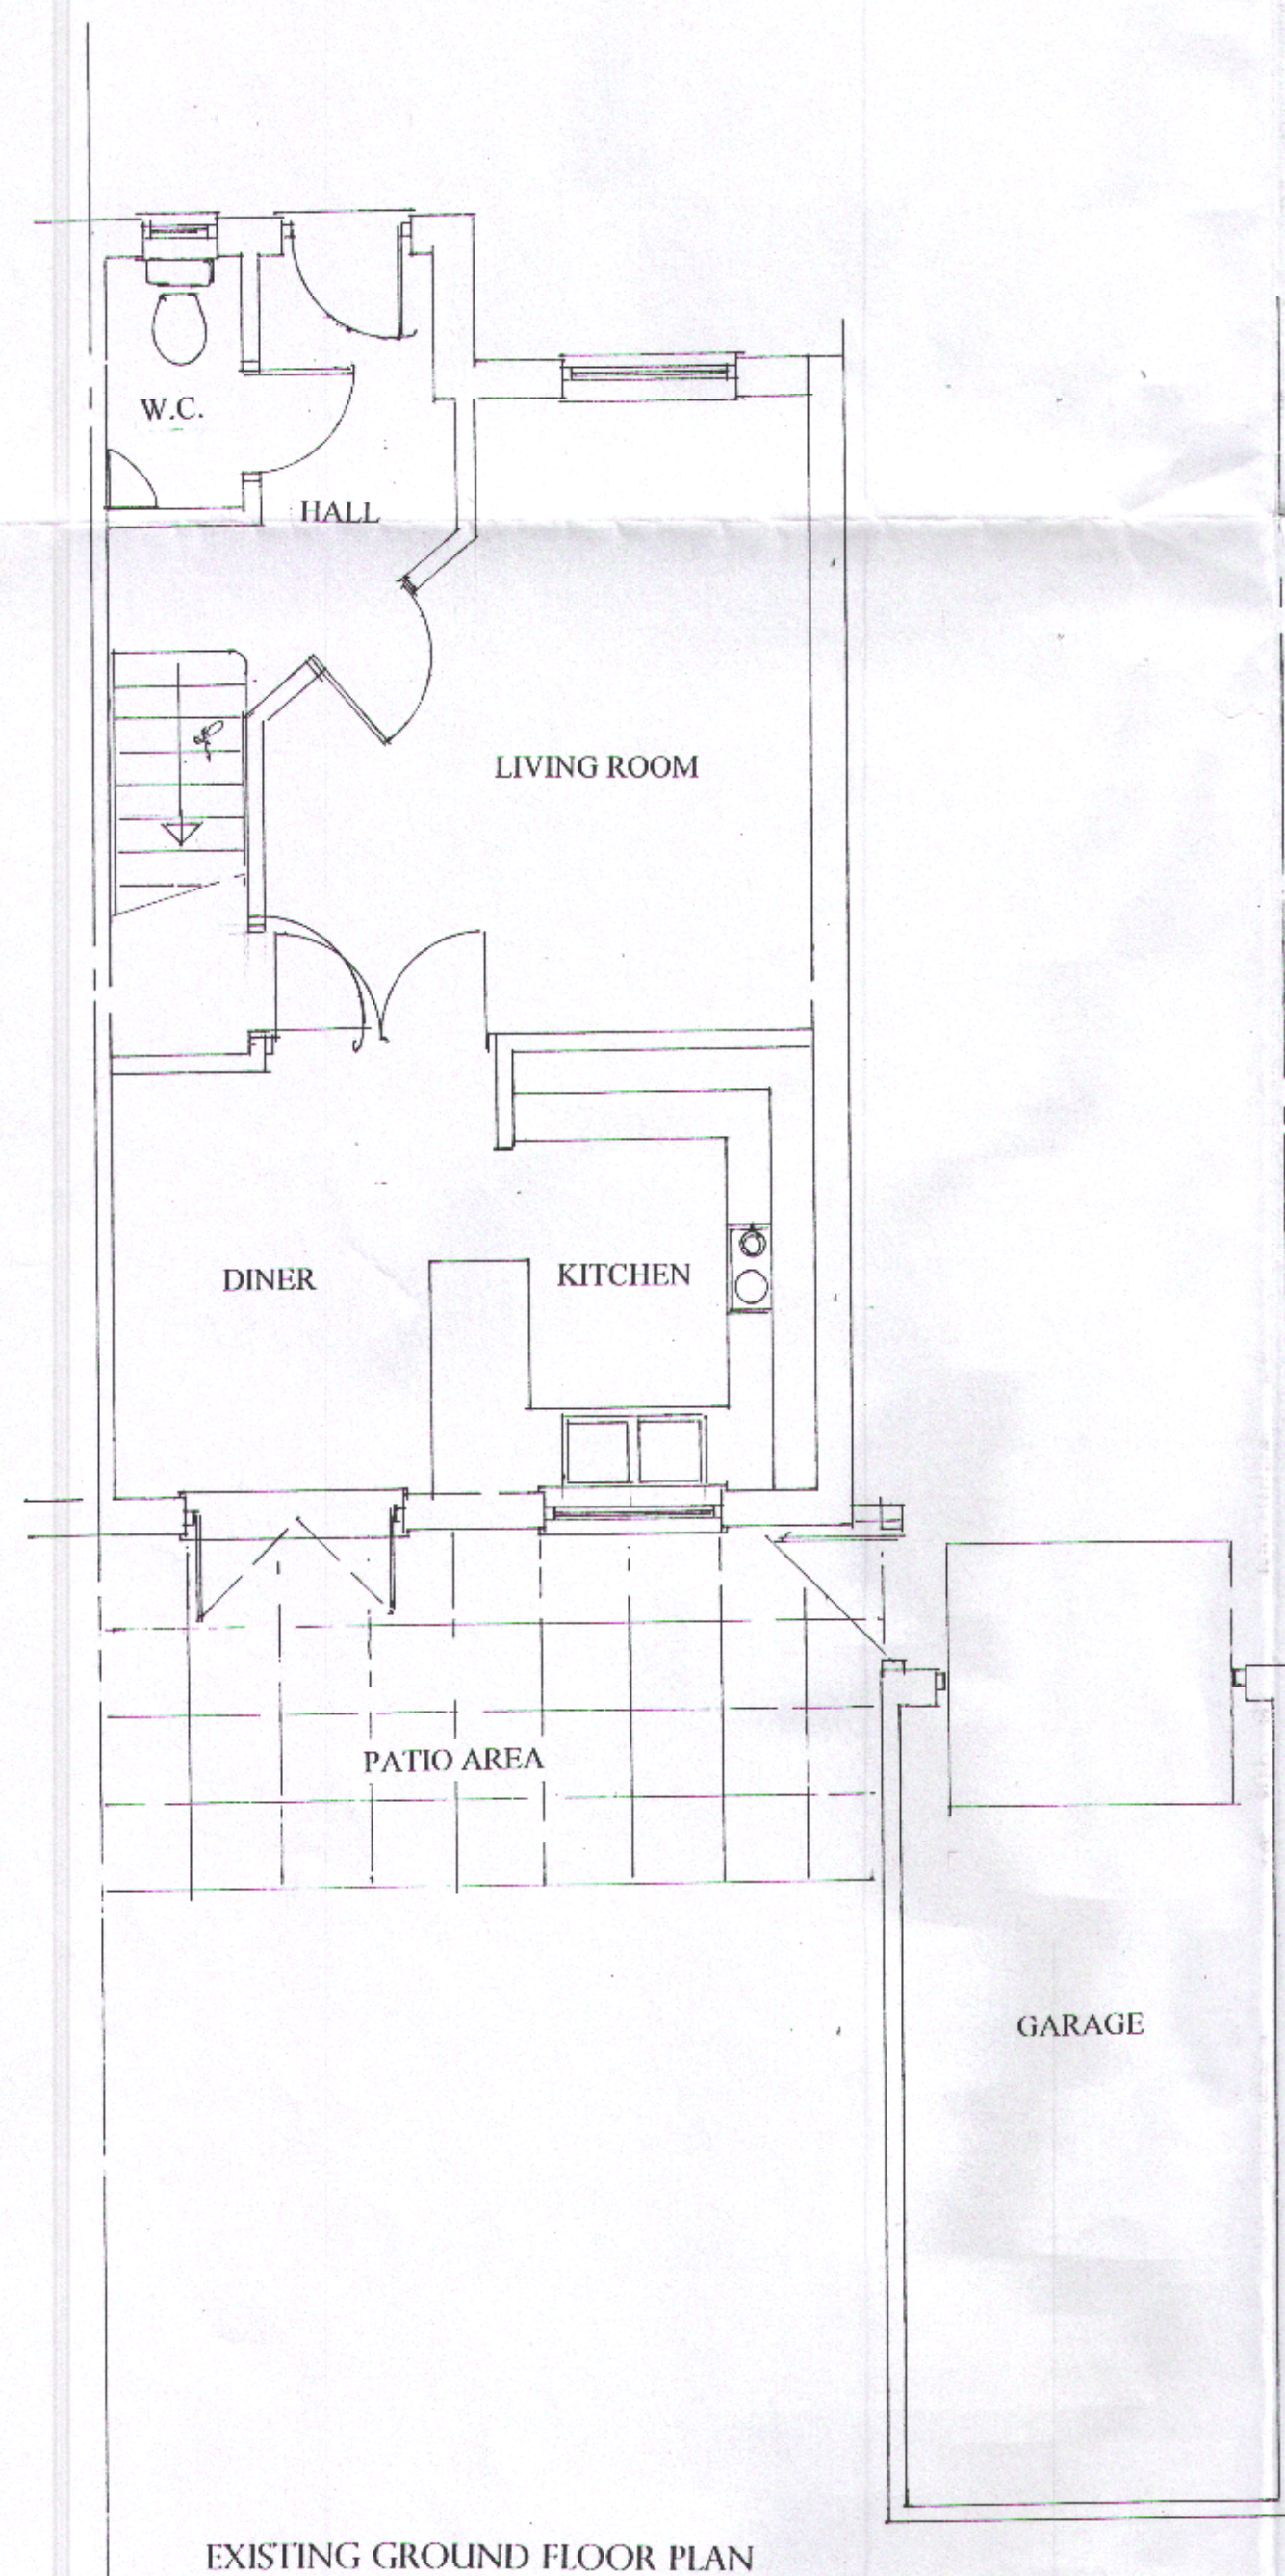

EXISTING GROUND FLOOR PLAN

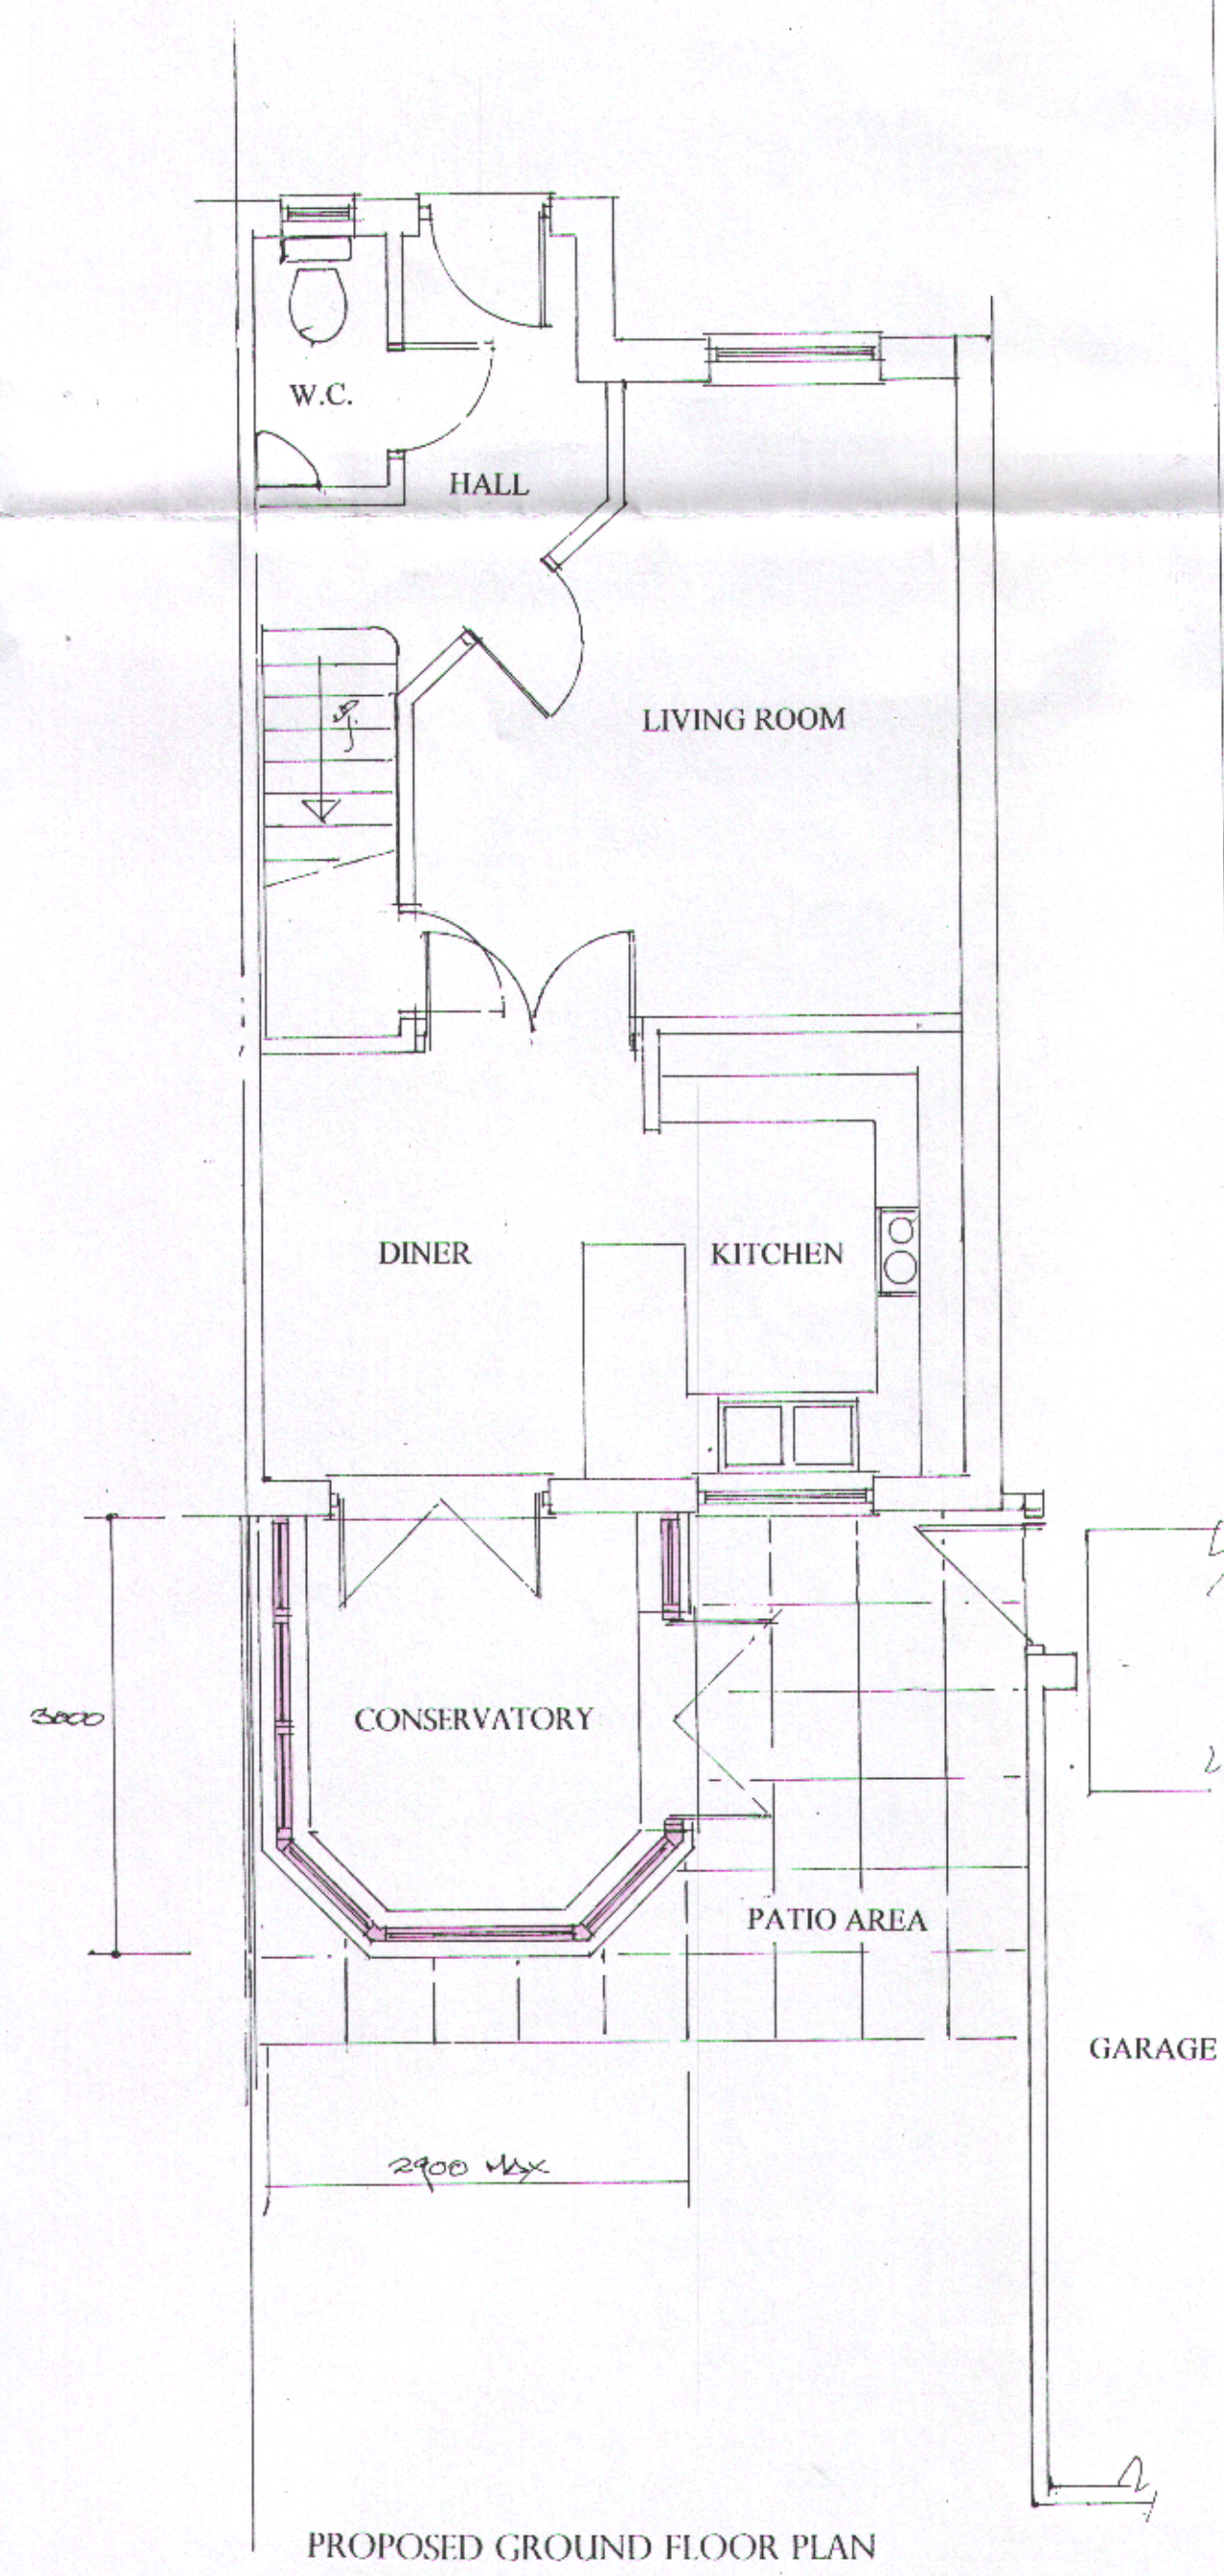


PROPOSED GROUND FLOOR PLAN

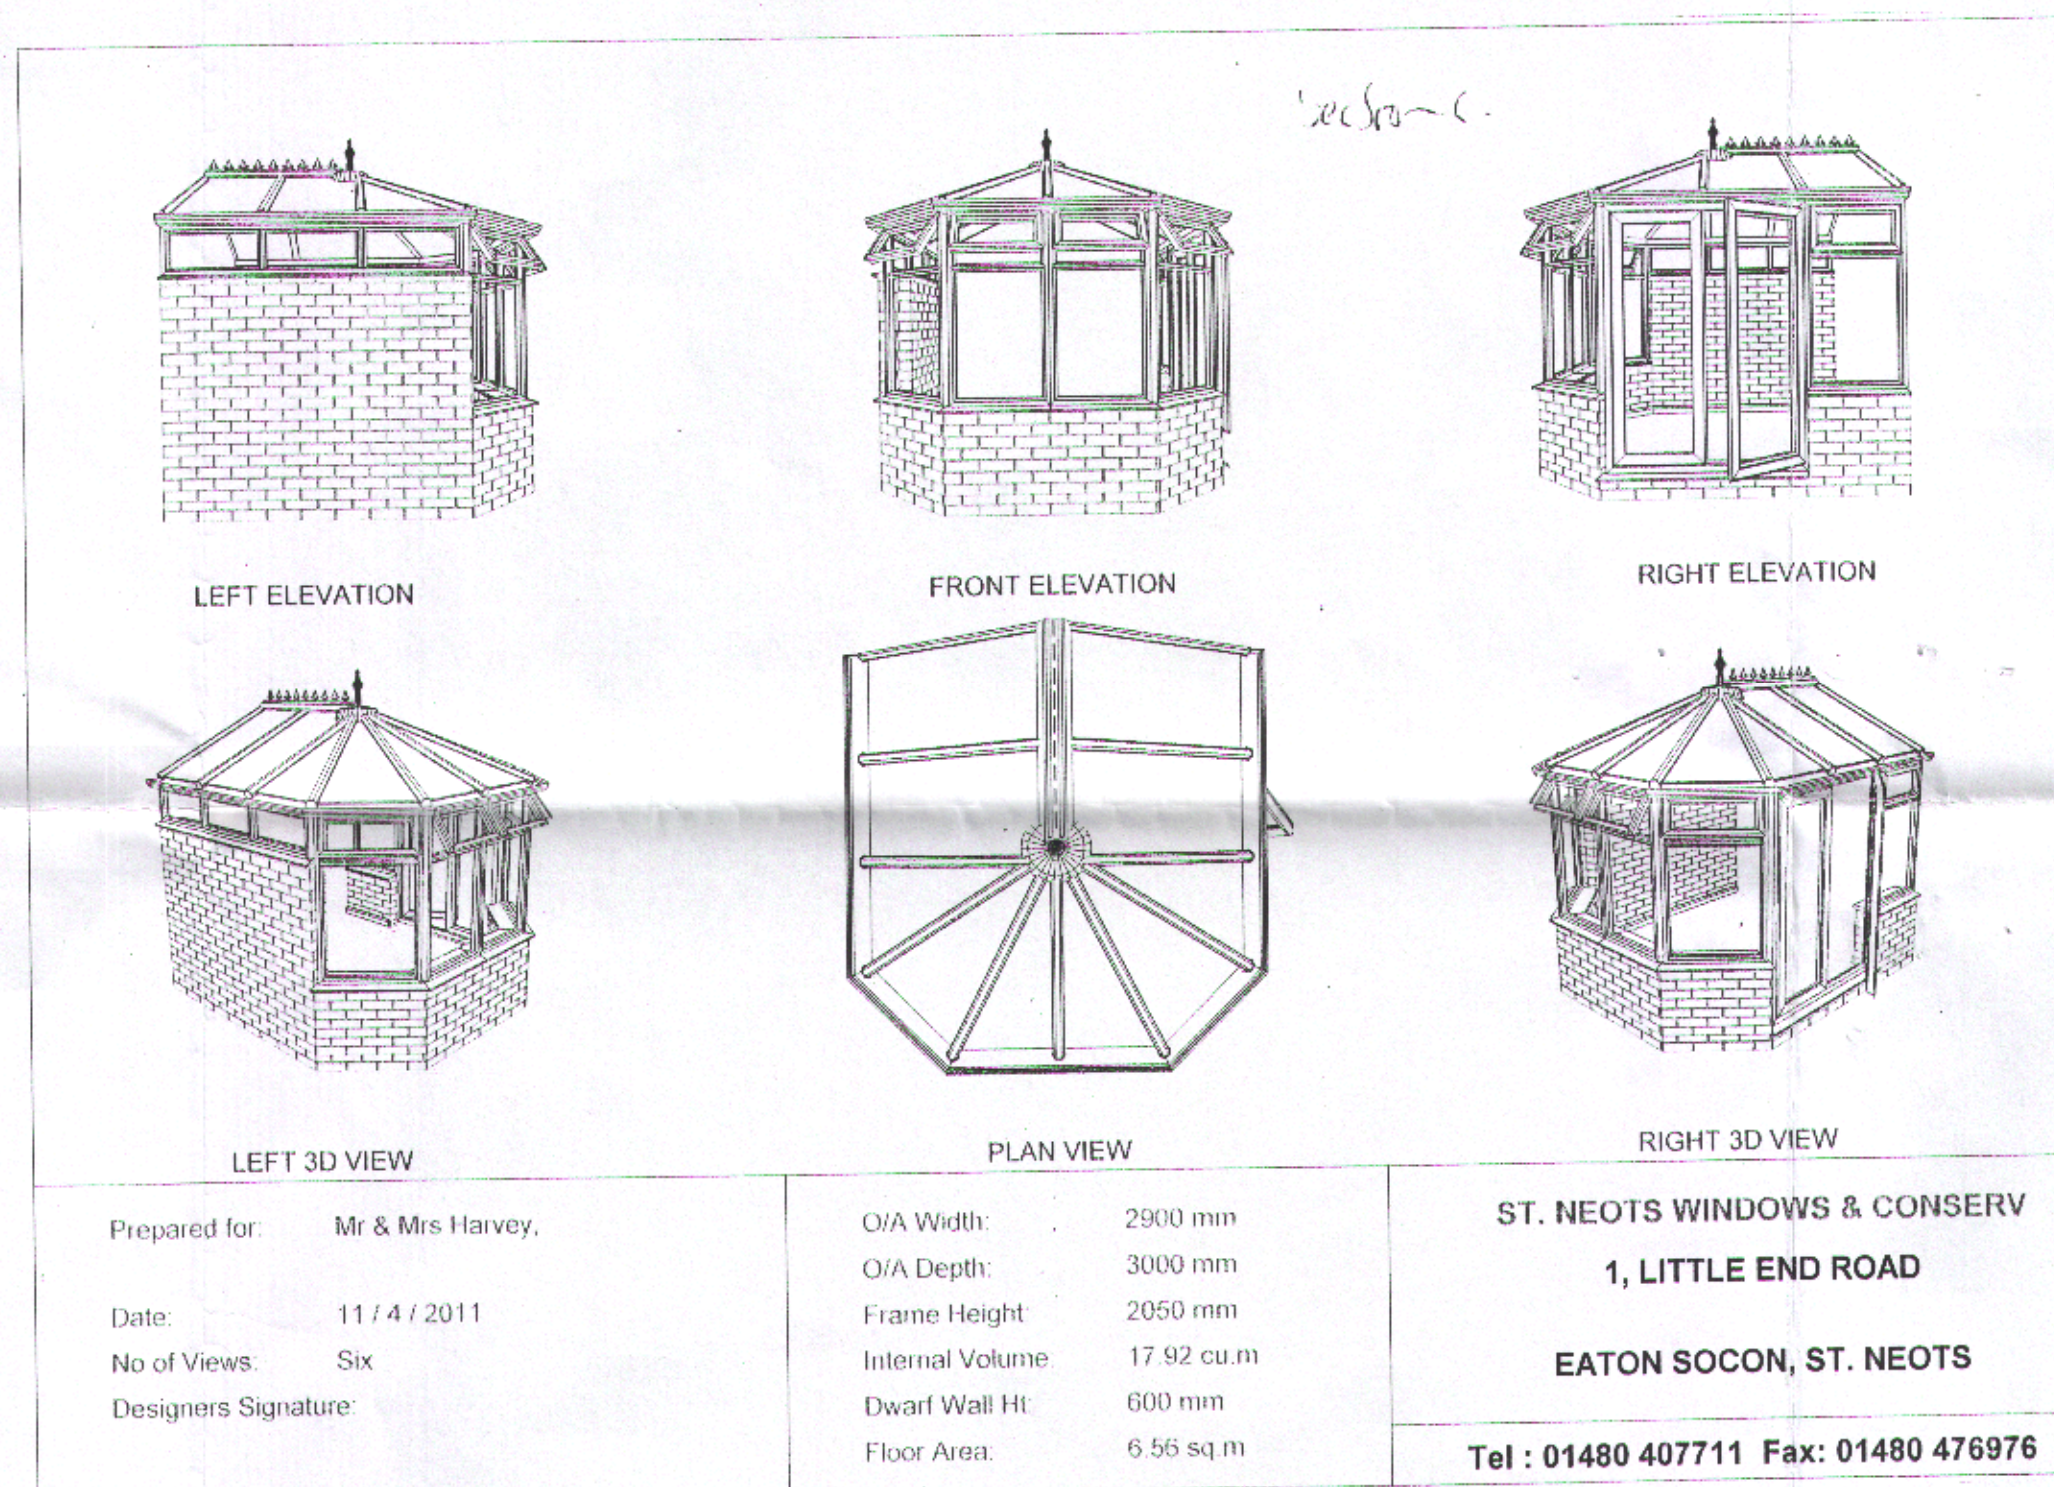

MANUFACTURERS DRAWING



LOCATION PLAN SCALE 1:250

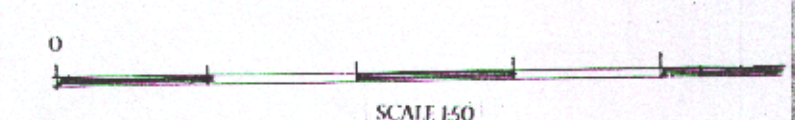

PLANNING DEPARTMENT
OFFICE COPY

26 MAY 2011
-2011/...

Job Title
**PROPOSED CONSERVATORY
AT THE REAR OF :-
107 EDDINGTON CRESCENT,
WELWYN GARDEN CITY,
HERTS. AL7 4SX**
Dwg Title
GENERAL ARRANGEMENT
Applicant
MR.A.HARPER
Agent
**MR.D.BRYARS
BRYDEN DESIGN
19 STATION ROAD,
LEITCHWORTH G. CITY,
HERTS. SG6 3BB**
Drawn D. Bryars Date: April 2011 Scale: 1:50
Iss. 1. As drawn
Dwg No
BDS 1112/03/1/A Size
A1