



GENERAL NOTES

- ALL DIMENSIONS ARE IN MILLIMETRES
- THIS DRAWING IS TO BE READ IN CONJUNCTION WITH ALL OTHER RELEVANT CONTRACT DRAWINGS
- THE CONTRACTOR SHOULD SITE CHECK ALL EXISTING DIMENSIONS SHOWN. ANY DISCREPANCIES ON THIS DRAWING IDENTIFIED BY THE CONTRACTOR SHOULD BE BROUGHT TO THE ATTENTION OF THE ENGINEER PRIOR TO CONSTRUCTION ON SITE
- THE CONTRACTOR SHALL CONFORM TO ALL STATUTORY AUTHORITY REQUIREMENTS, CHECKING WITH THE EMPLOYER/CLIENT TO IDENTIFY BOTH BELOW GROUND AND OVERHEAD SERVICES. CONTRACTOR TO FULLY COMPLY WITH ALL CDM, H&S AND PARTY WALL ACTS THAT ARE CURRENT. ALL BS REFERENCES ARE TO CURRENT EDITIONS.
- ALL TEMPORARY WORKS FOR FORMWORK, EXCAVATIONS ETC., TO BE THE DESIGN RESPONSIBILITY OF THE CONTRACTOR.
- ALL LEVELS ARE IN METRES (A.O.D.)
- FOR SECTIONS AND ELEVATIONS, REFER TO DRAWING A06/207-5-1104.
- FOR LOCATION OF PROPOSED PAVILION BUILDING, REFER TO DRAWING A06/207-5-1102.

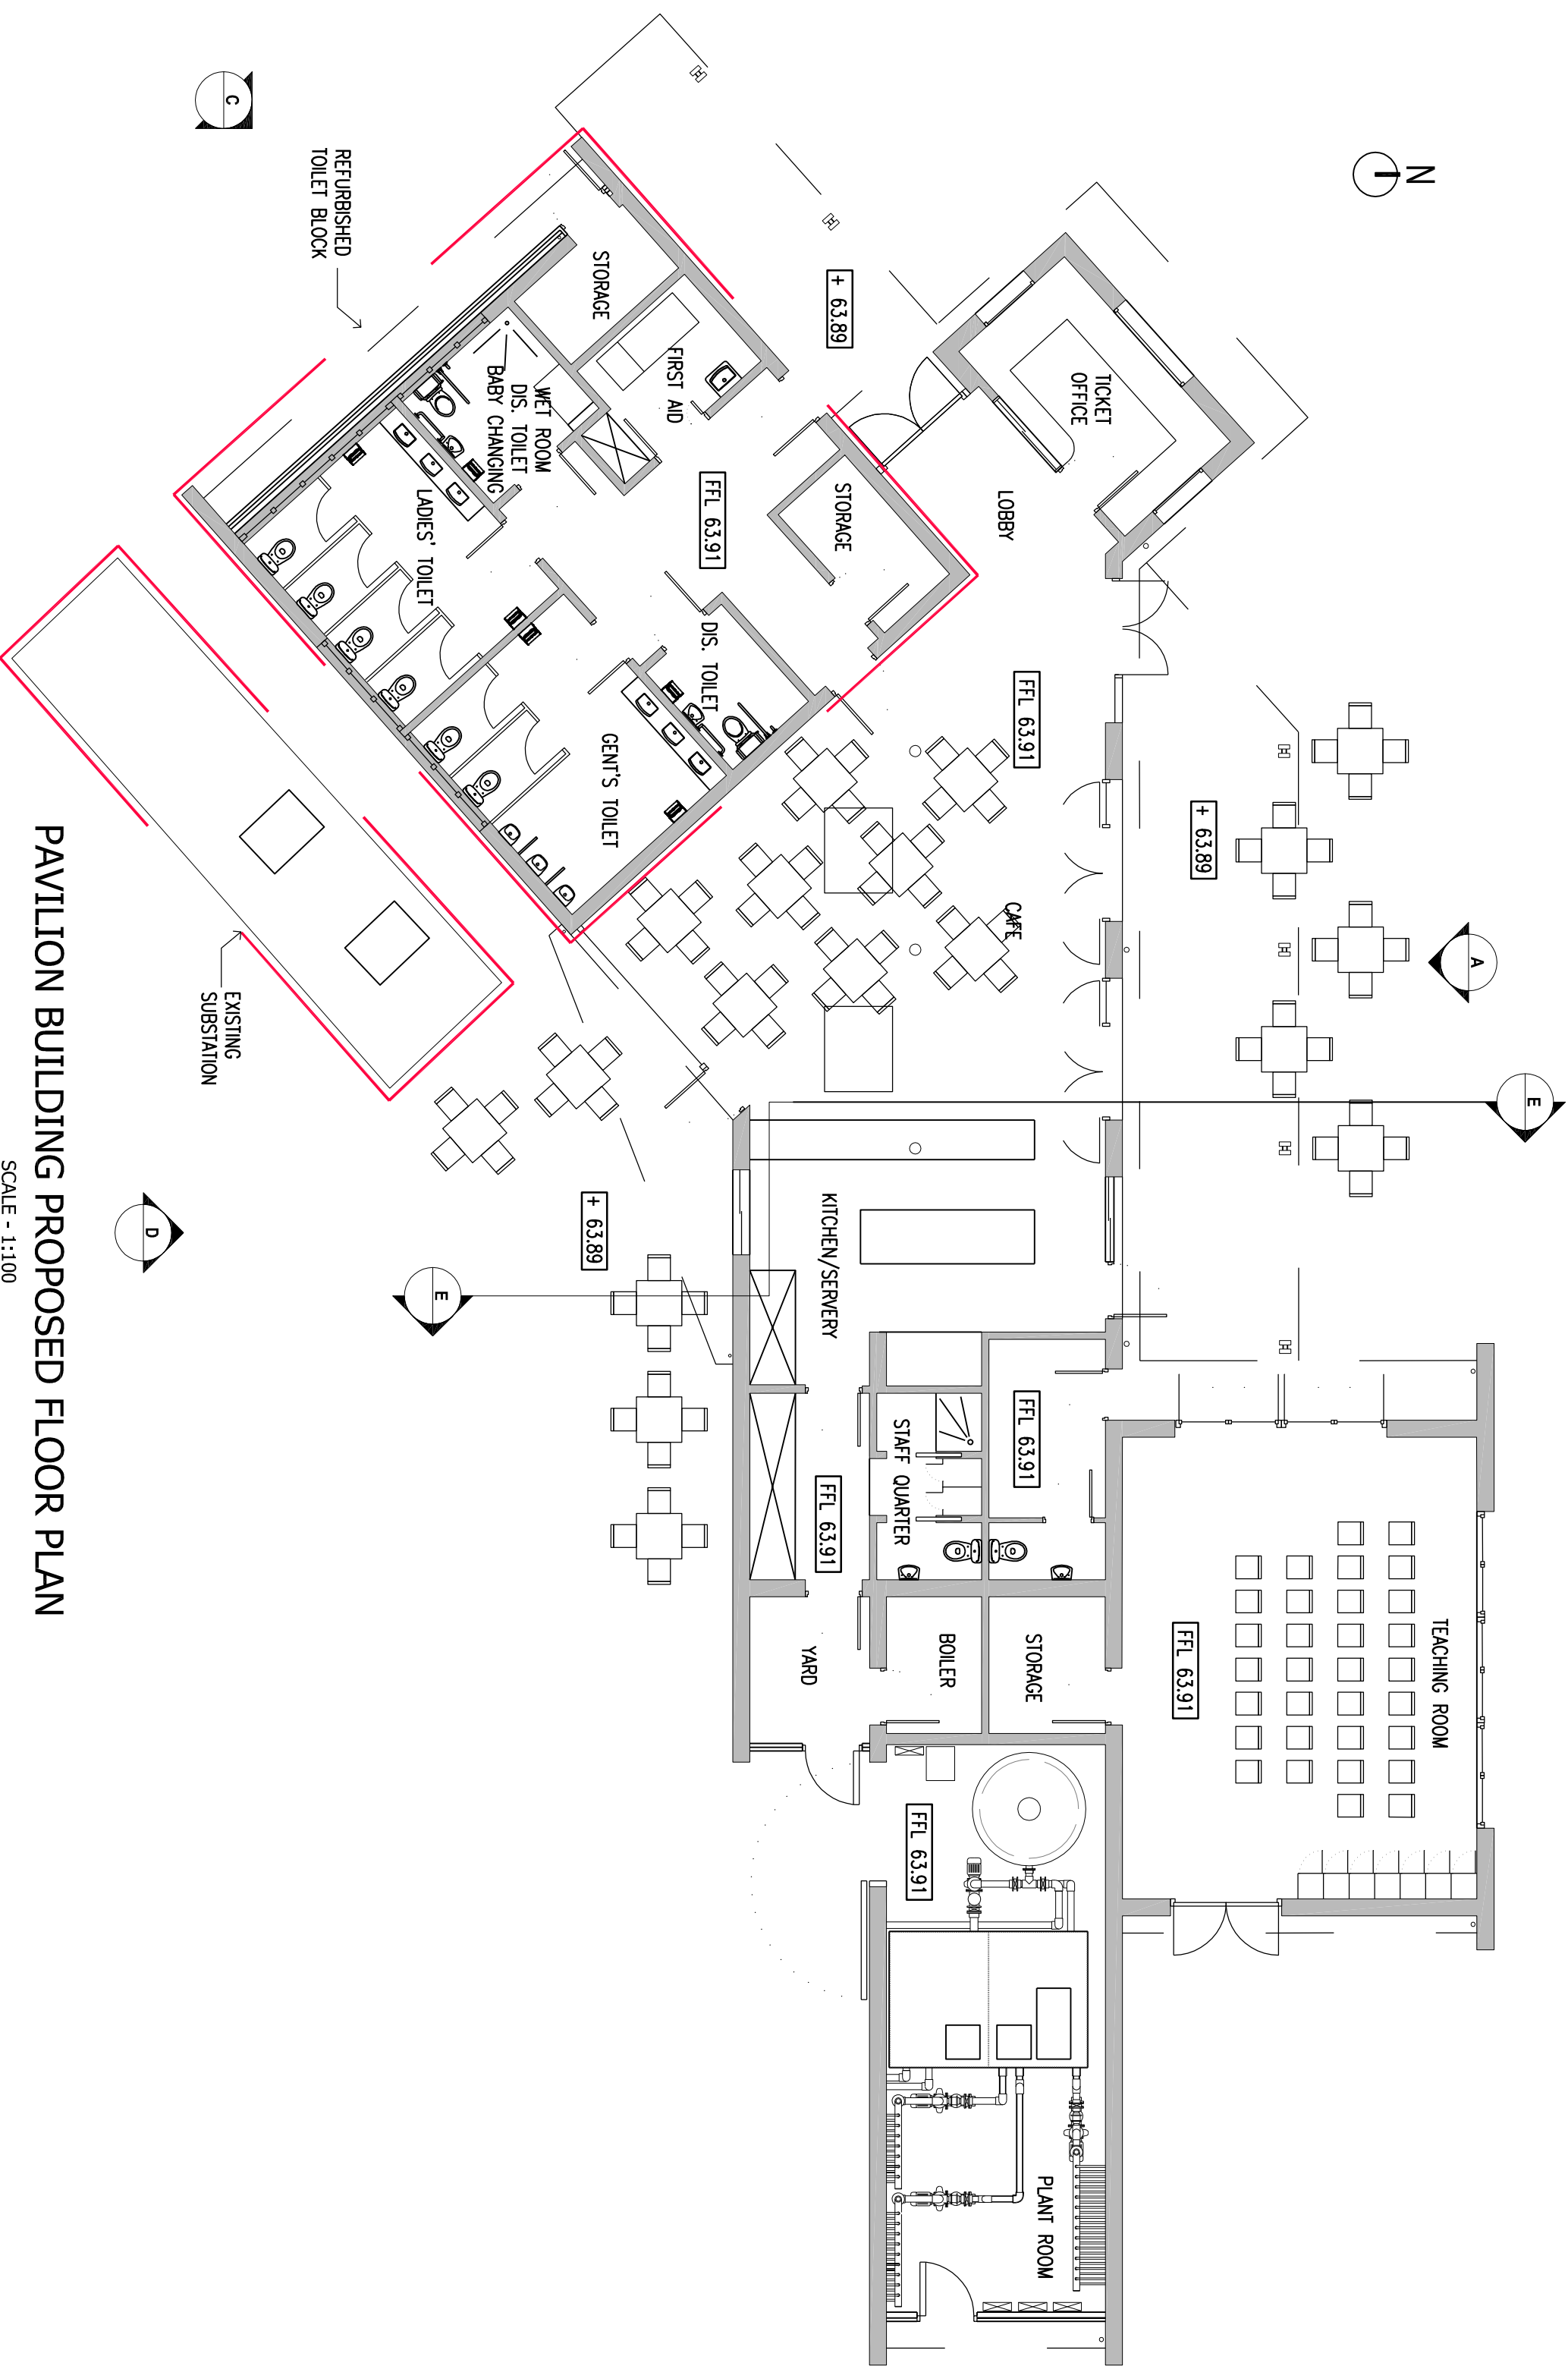

PAVILION BUILDING PROPOSED FLOOR PLAN

SCALE - 1:100

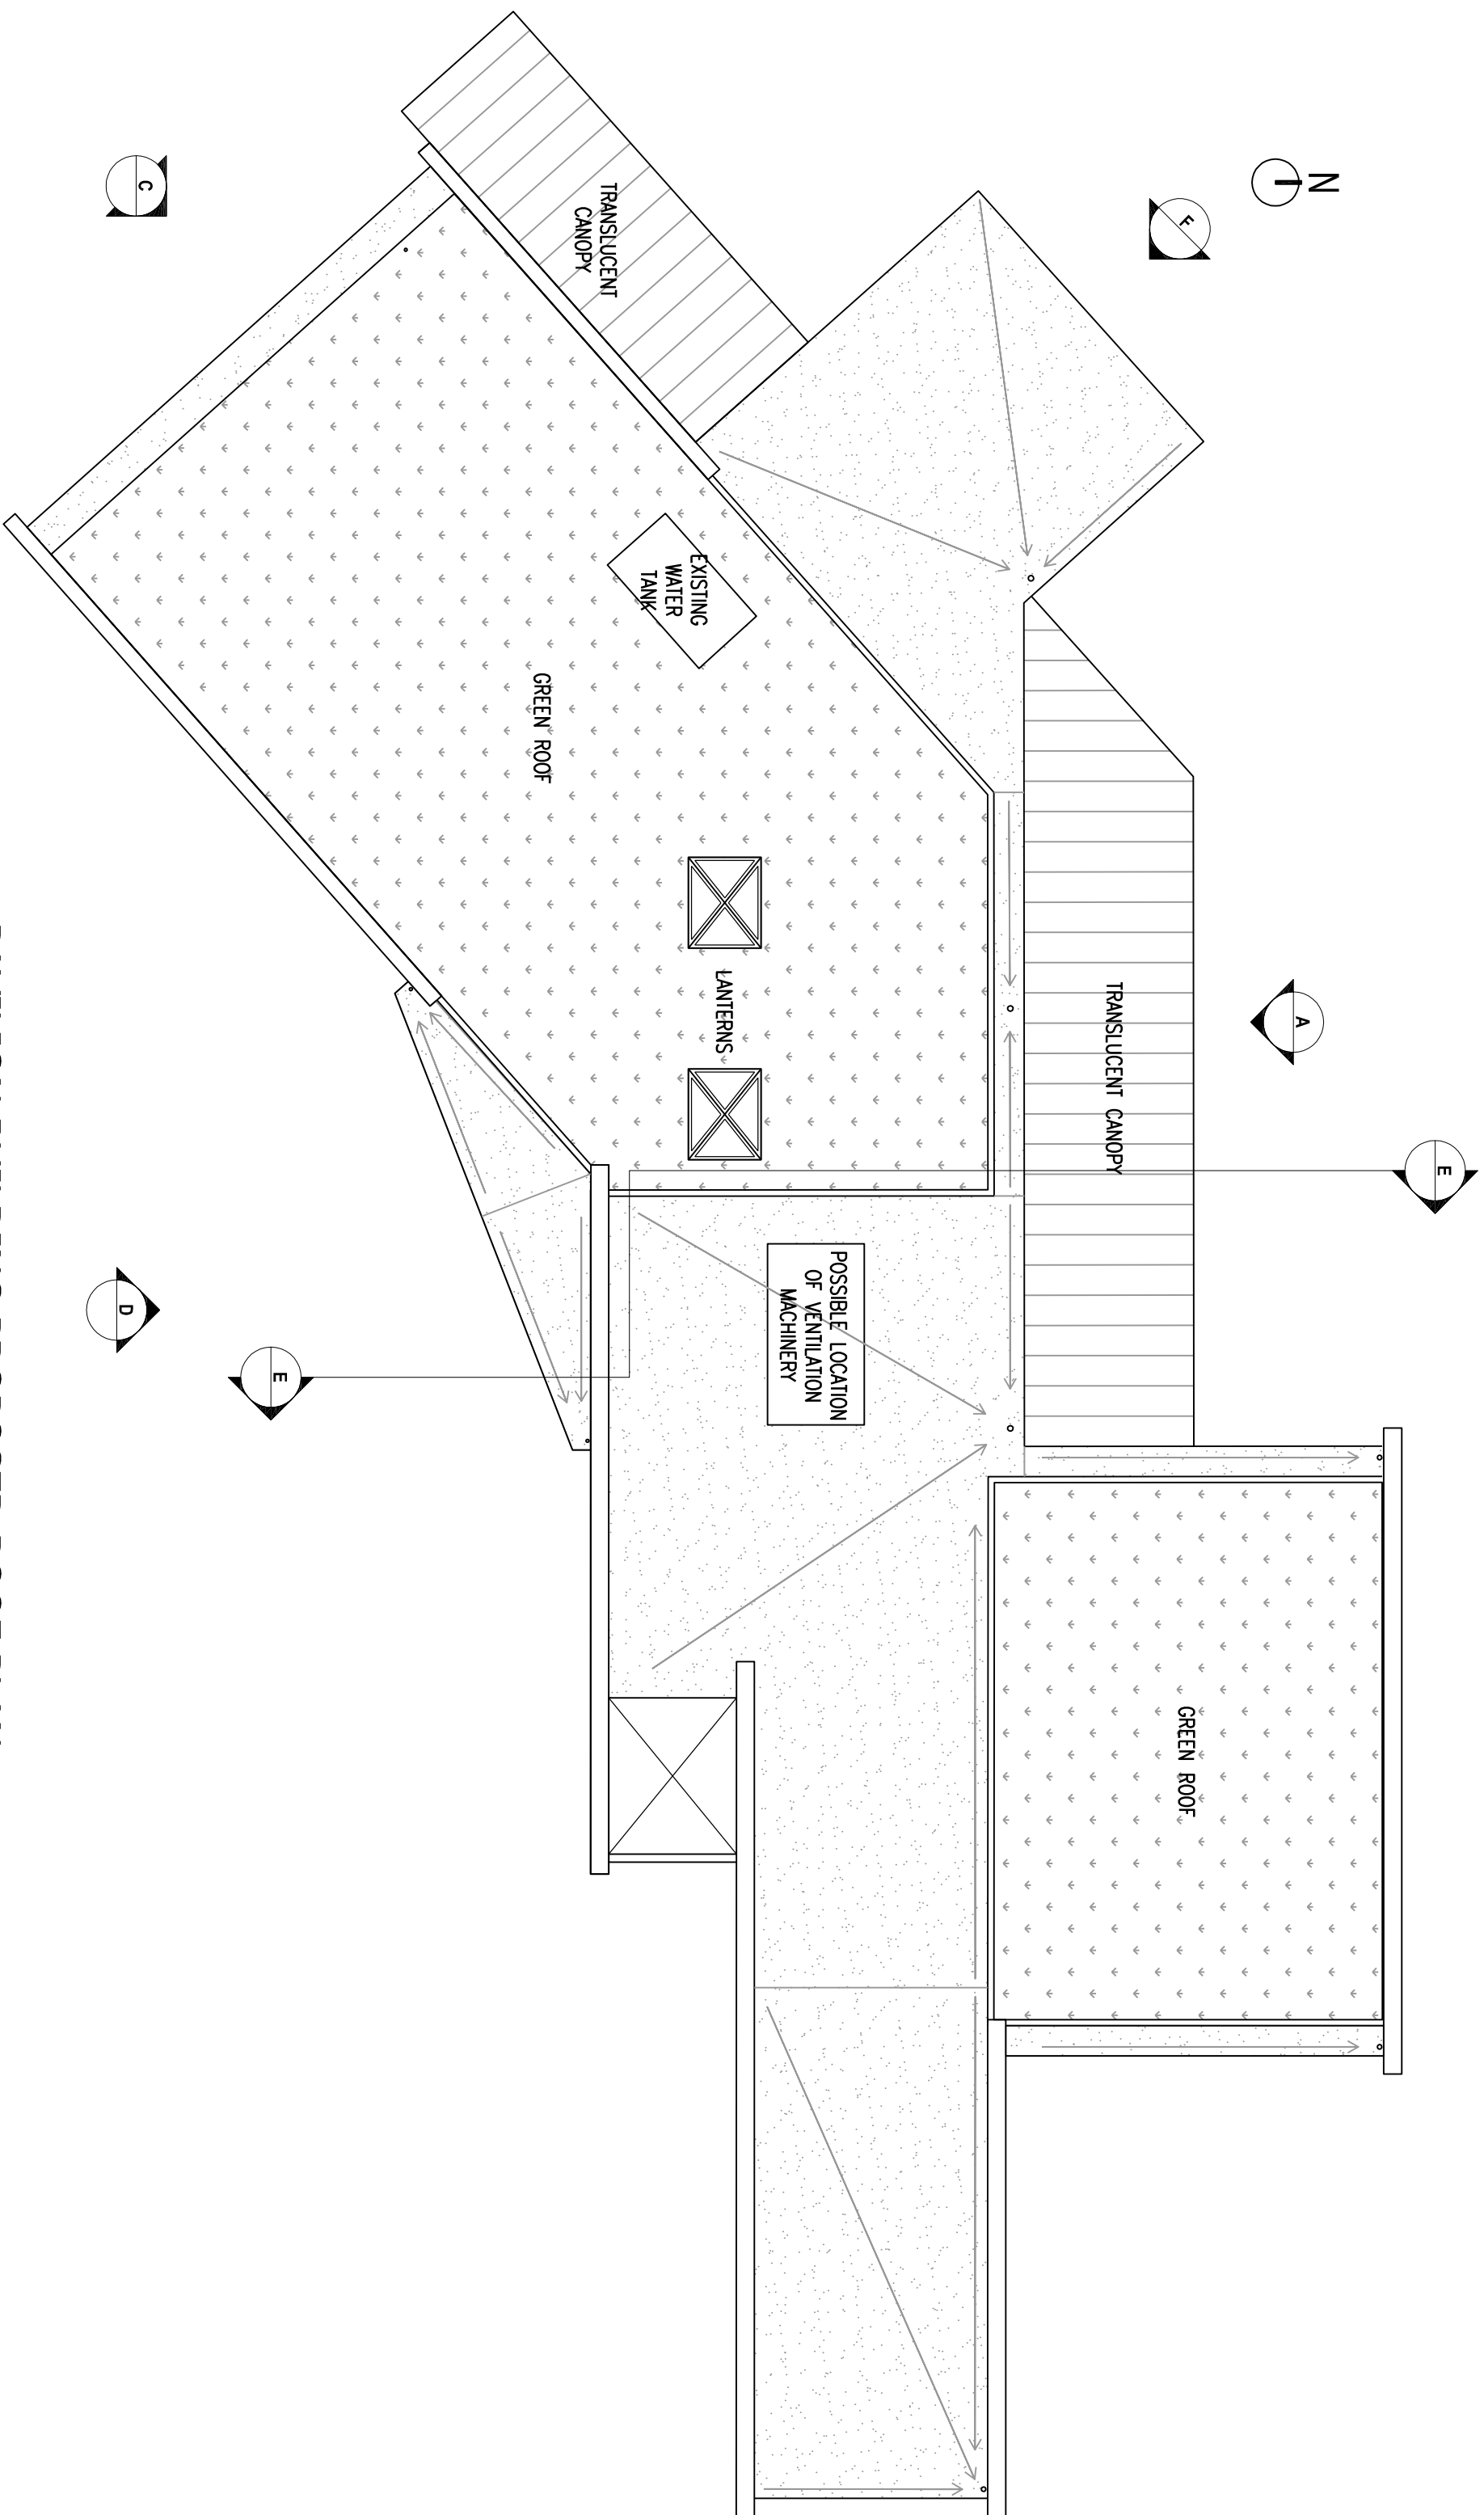


PAVILION BUILDING PROPOSED ROOF PLAN

SCALE - 1:100

PLANNING

0 1000 2000 3000 4000 5000mm
SCALE 1:100 @ A1; 1:200 @ A3

REV	DESCRIPTION	BY	CHK	APP	DATE
-----	-------------	----	-----	-----	------

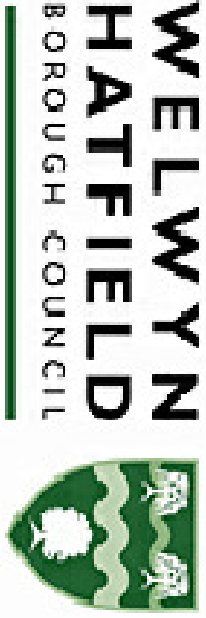

GENOVA BUILDING,
LAKE VIEW DRIVE
SHERWOOD BUSINESS PARK
ANNISLEY, NOTTINGHAMSHIRE
NG15 0ED
TEL: +44 (0)1623 684 550
e-mail: nottingham@wyg.com



Project:
STANBOROUGH PARK
SPLASHLANDS
PHASE 2

Drawing Title:
PROPOSED PAVILION BUILDING
FLOOR & ROOF PLAN

Scale @	A1	Drawn	Date	Checked	Date	Approved	Date
1:100	ATF	13.11.12	KP	13.11.12	SM	13.11.12	
Project No.	Office	Type	Drawing No.	Revision			
A06/207-5	51	C	1103				