
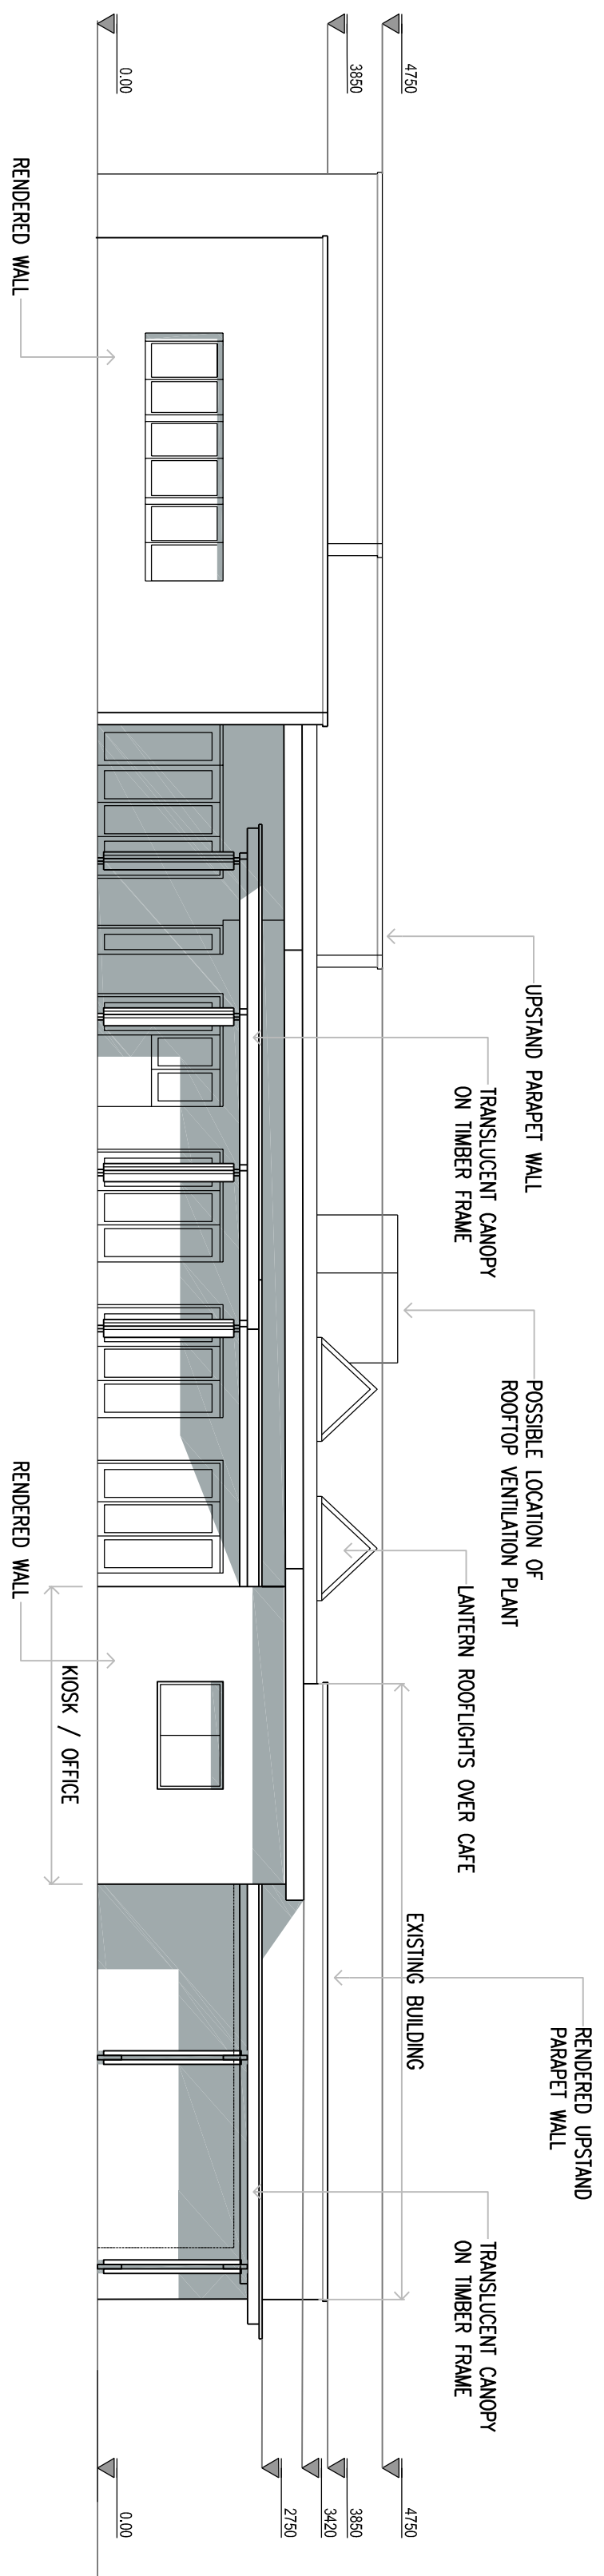
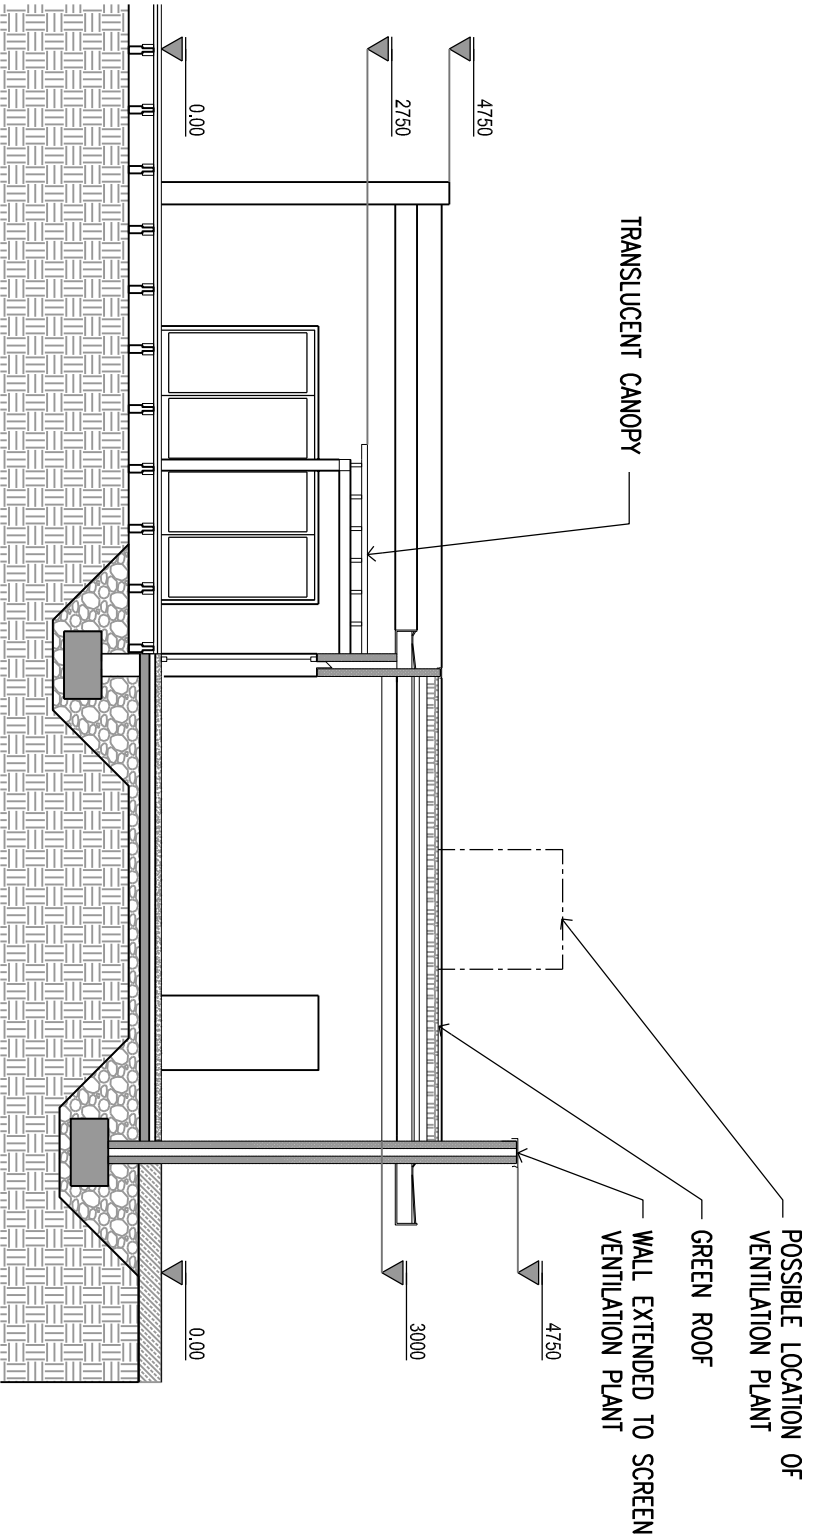
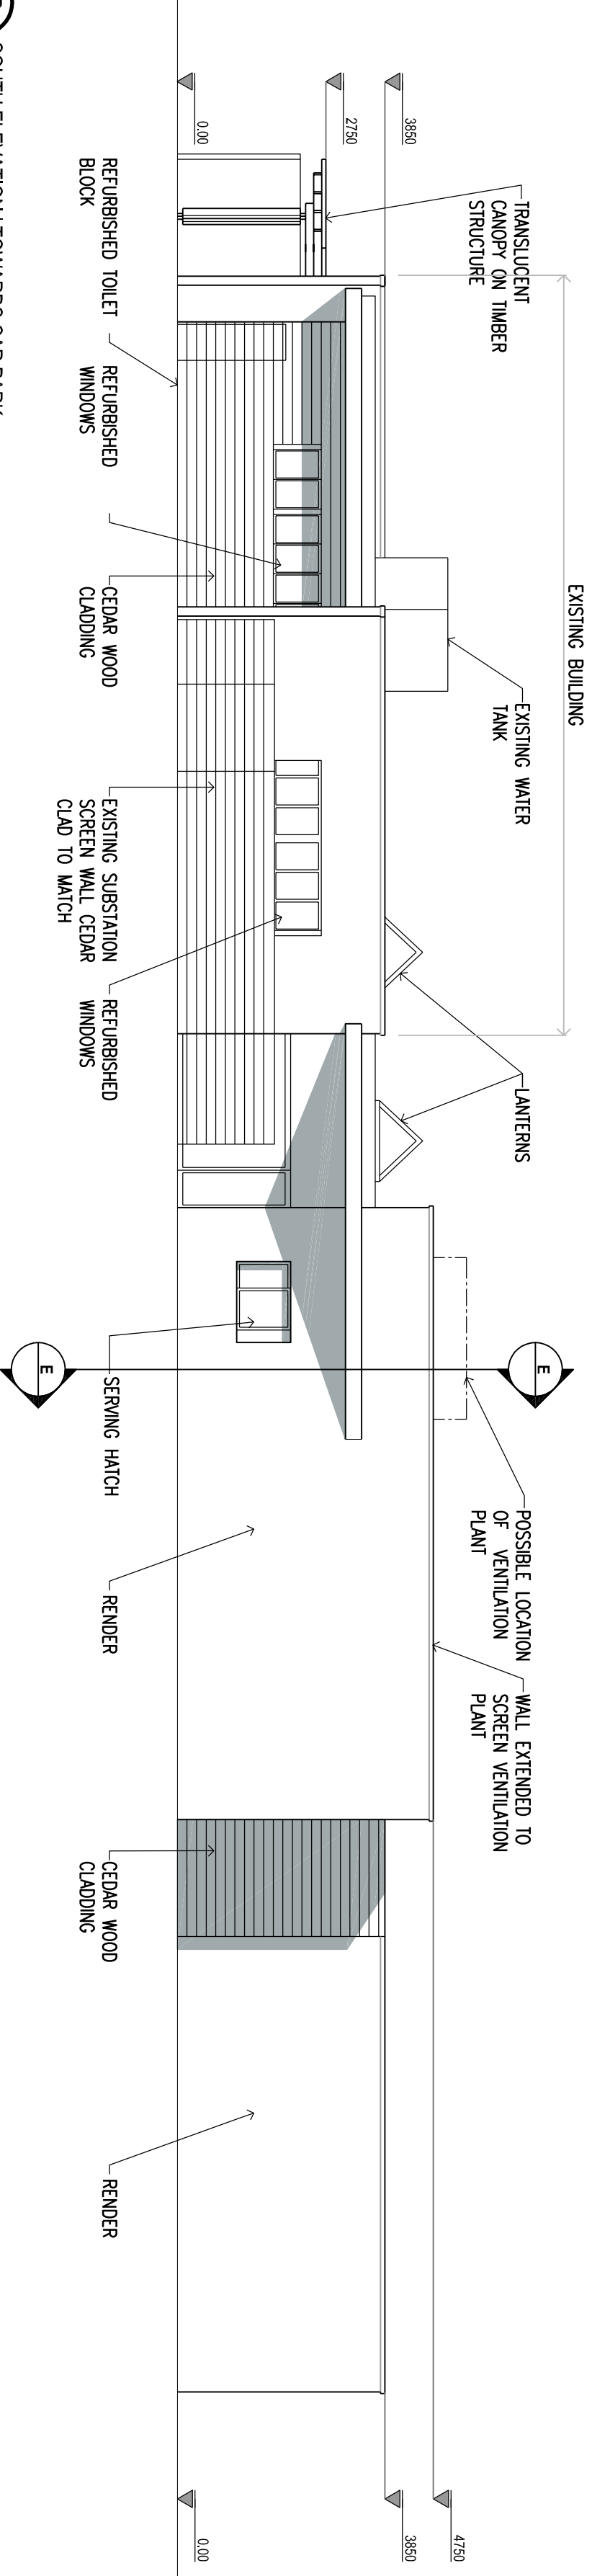
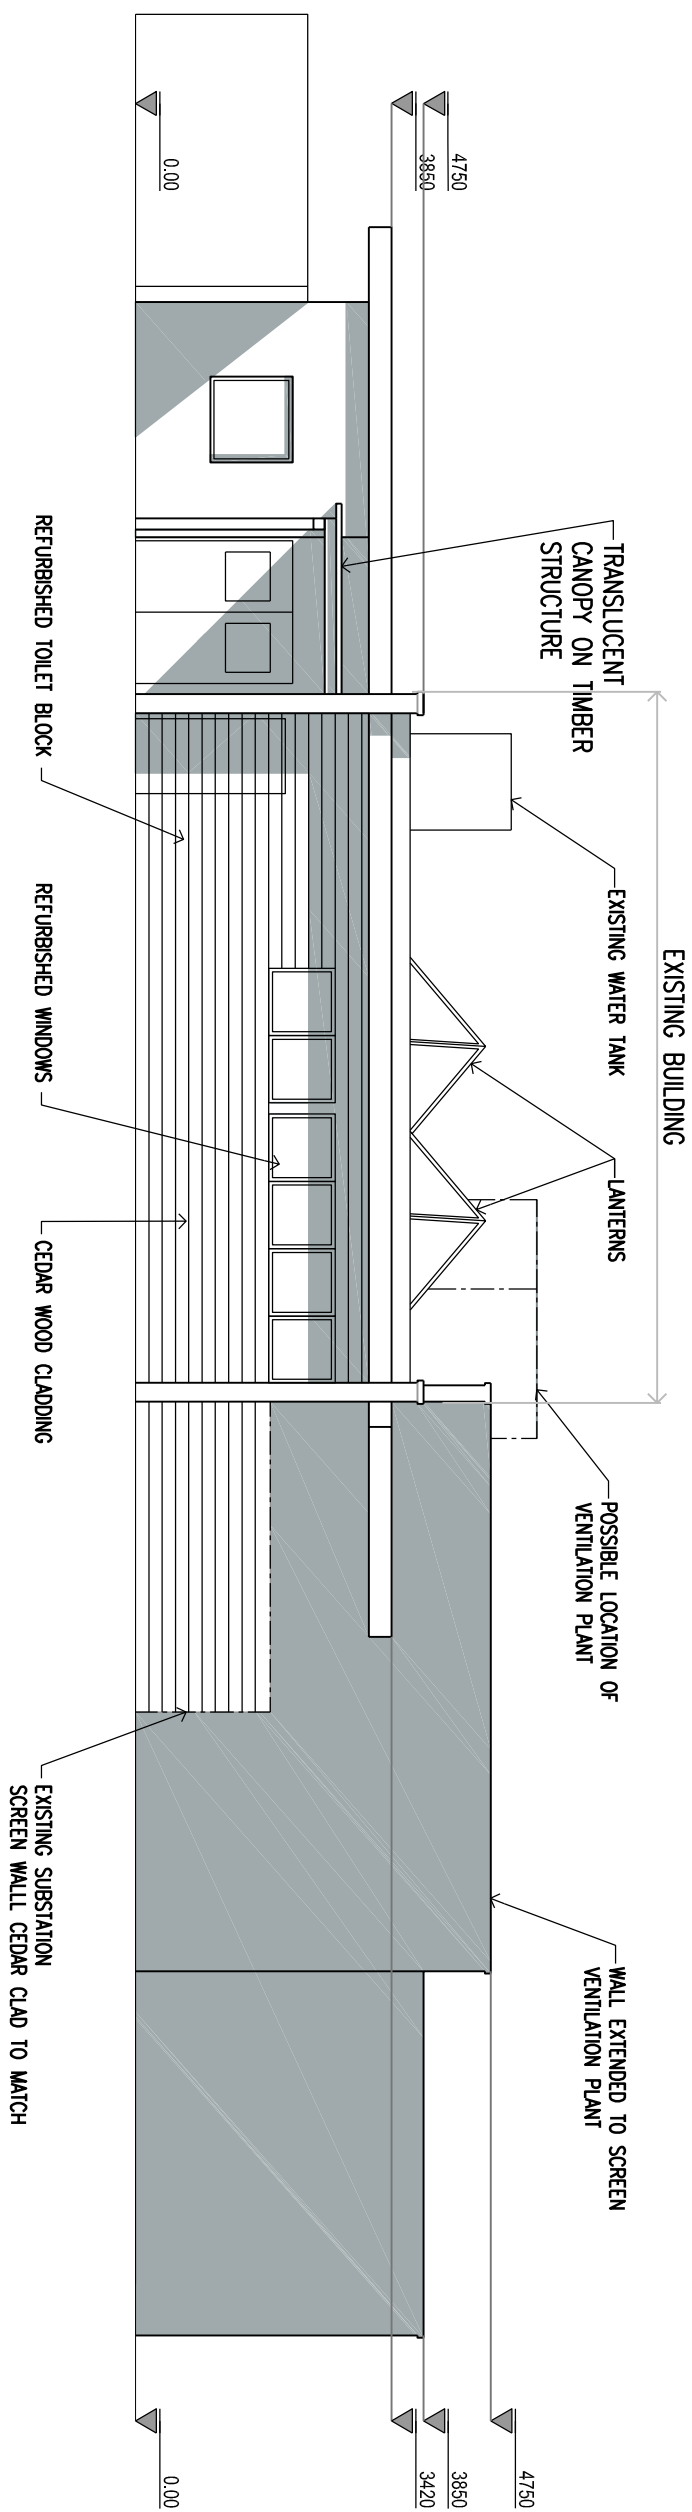
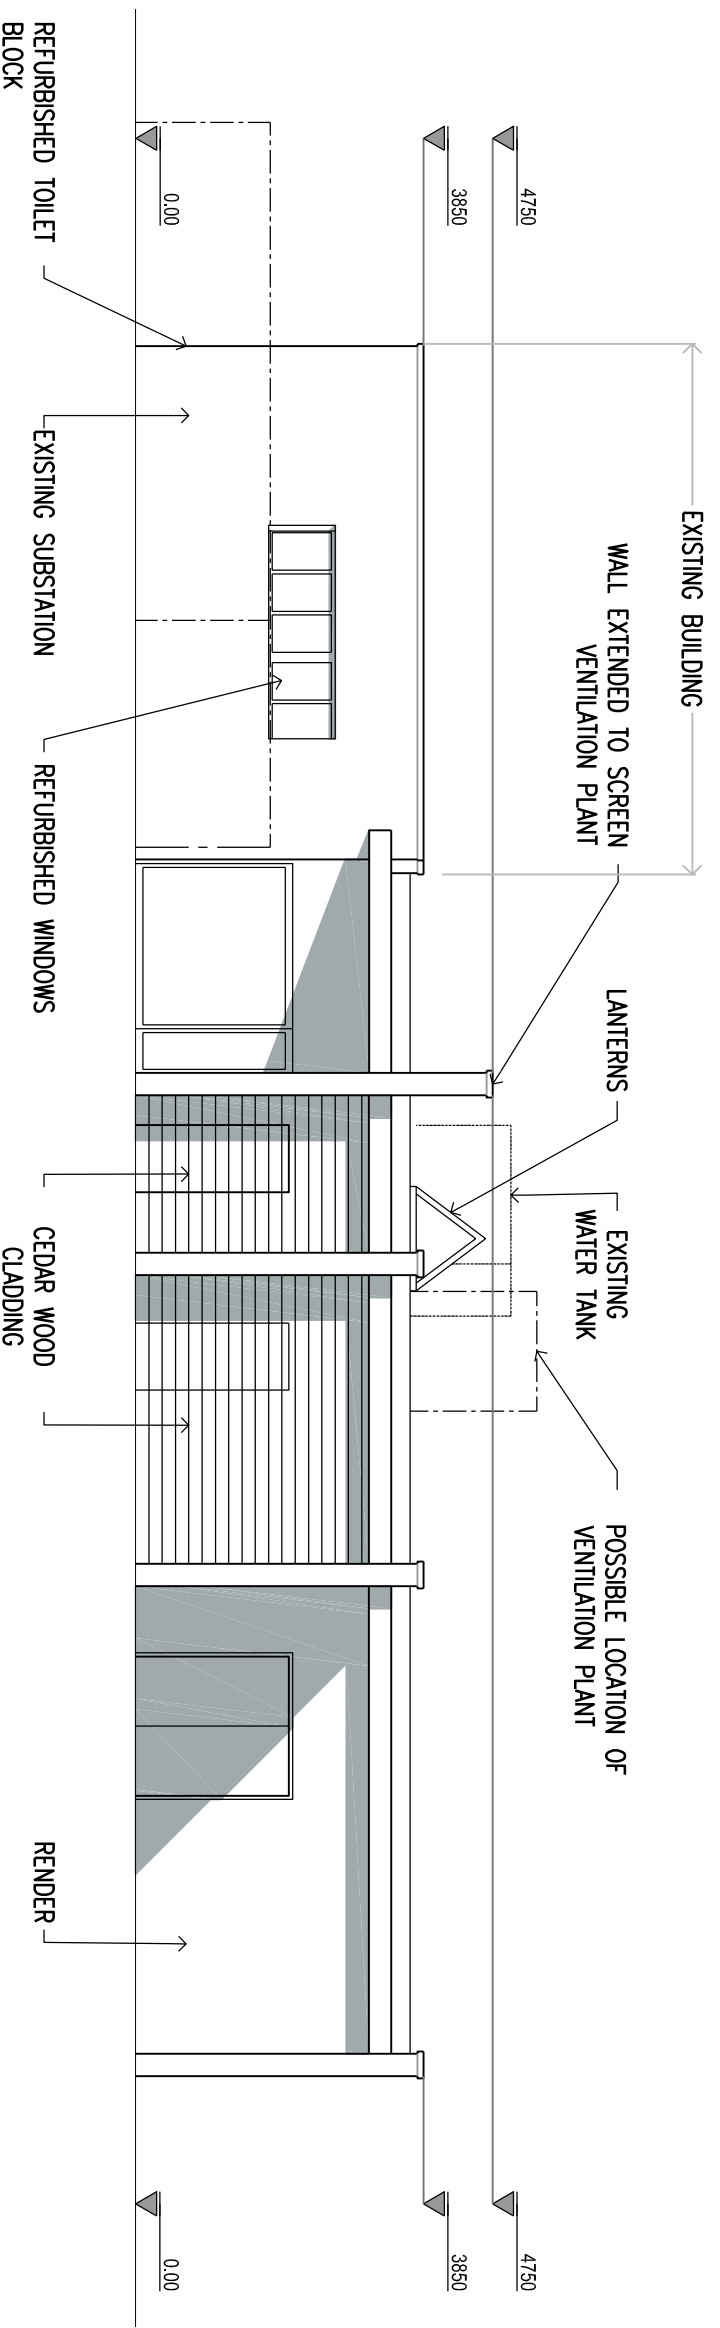


GENERAL NOTES


- ALL DIMENSIONS ARE IN MILLIMETRES
- THIS DRAWING IS TO BE READ IN CONJUNCTION WITH ALL OTHER RELEVANT CONTRACT DRAWINGS
- THE CONTRACTOR SHOULD SITE CHECK ALL EXISTING DIMENSIONS SHOWN. ANY DISCREPANCIES ON THIS DRAWING IDENTIFIED BY THE CONTRACTOR SHOULD BE BROUGHT TO THE ATTENTION OF THE ENGINEER PRIOR TO CONSTRUCTION ON SITE
- THE CONTRACTOR SHALL CONFORM TO ALL STATUTORY AUTHORITY REQUIREMENTS, CHECKING WITH THE EMPLOYER/CLIENT TO IDENTIFY BOTH BELOW GROUND AND OVERHEAD SERVICES. CONTRACTOR TO FULLY COMPLY WITH ALL CDM, HHS AND PARTY WALL ACTS THAT ARE CURRENT. ALL BS REFERENCES ARE TO CURRENT EDITIONS.
- ALL TEMPORARY WORKS FOR FORMWORK, EXCAVATIONS ETC., TO BE THE DESIGN RESPONSIBILITY OF THE CONTRACTOR. A067207-5-1103.
- FOR SECTION LOCATIONS, REFER TO DRAWING A067207-5-1103.
- FOR FLOOR PLANS, REFER TO DRAWING A067207-5-1103.
- FINISHED FLOOR LEVEL TO BE 63.91m AOD.

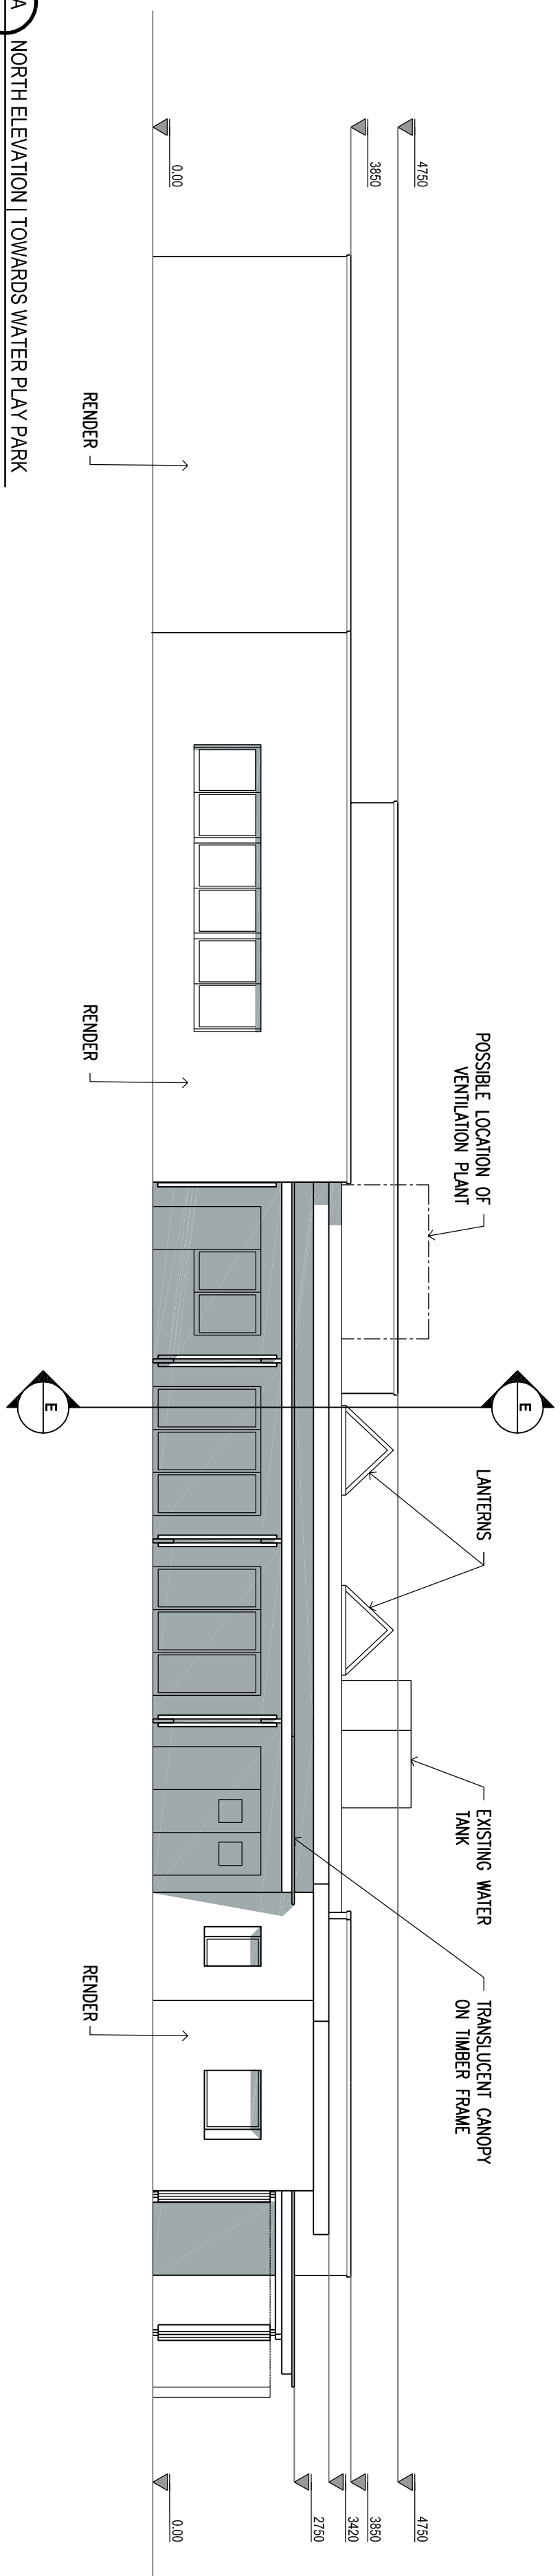

0 1000 2000 3000 4000 5000mm
SCALE 1:100 @ A1; 1:200 @ A3

PLANNING

REV	DESCRIPTION	BY	CHK	APP	DATE

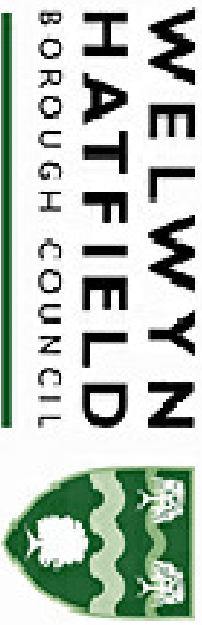

GENERA BUILDING,
LAKELAND DRIVE,
SHERWOOD BUSINESS PARK,
ANNISLEY, NOTTINGHAMSHIRE
NG15 0ED
TEL: +44 (0)1623 684 550
e-mail: nottingham@wyg.com



Project:
STANBOROUGH PARK
SPLASHLANDS
PHASE 2

Drawing Title:
PROPOSED PAVILION BUILDING
ELEVATIONS & CROSS SECTIONS

Scale @	A1	Drawn	Date	Checked	Date	Approved	Date
1:100	ATF	13.11.12	KP	06.12.12	SM	07.12.12	Revision
Project No.	Office	Type	Drawing No.				
A067207-5	51	C	1104				