



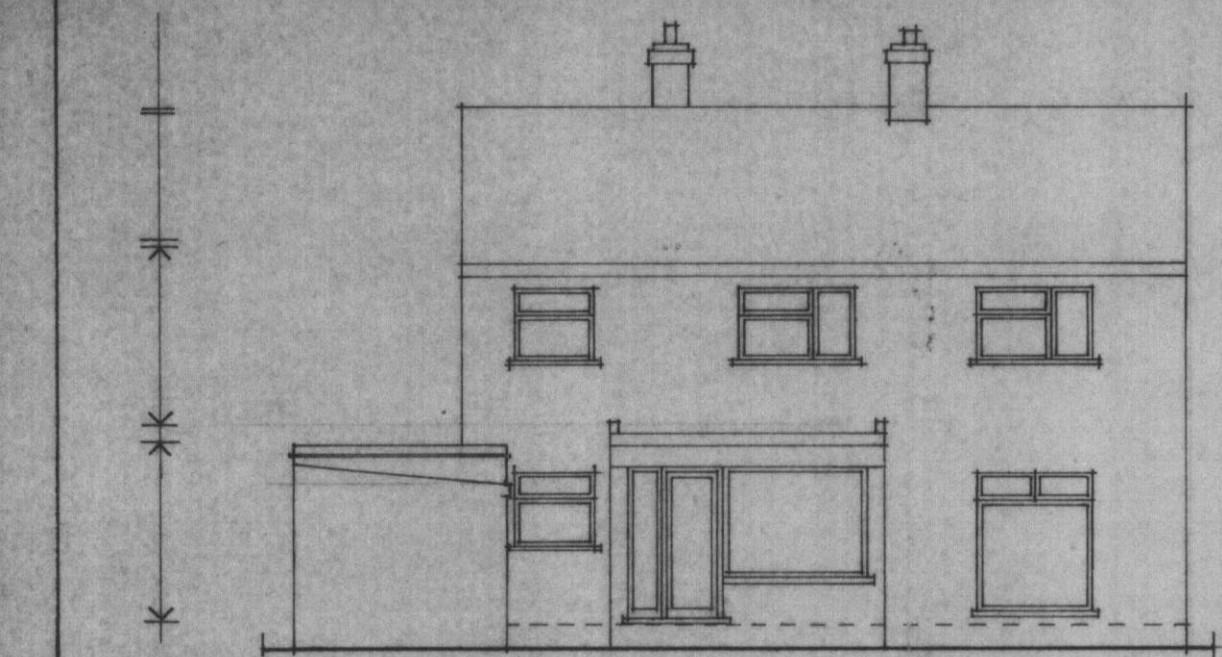


Elevations: 1:100 Rear (SW facing)

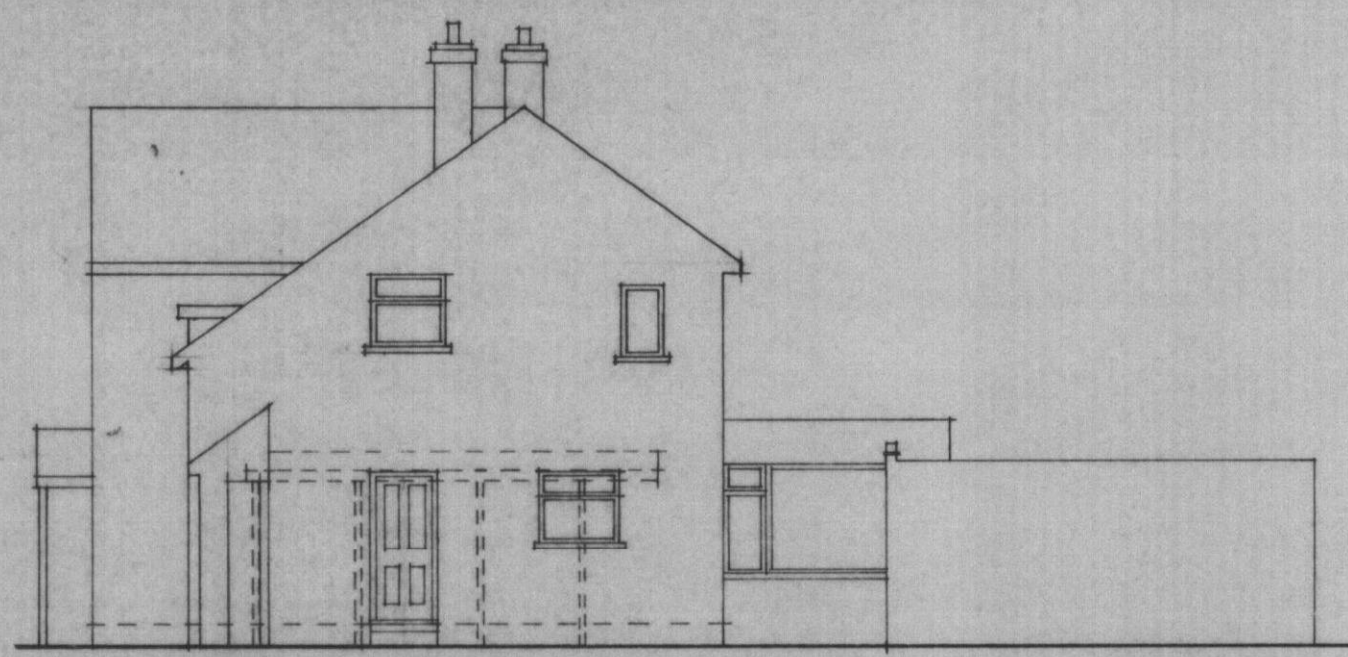


Side (NW facing)



Front (NE facing)

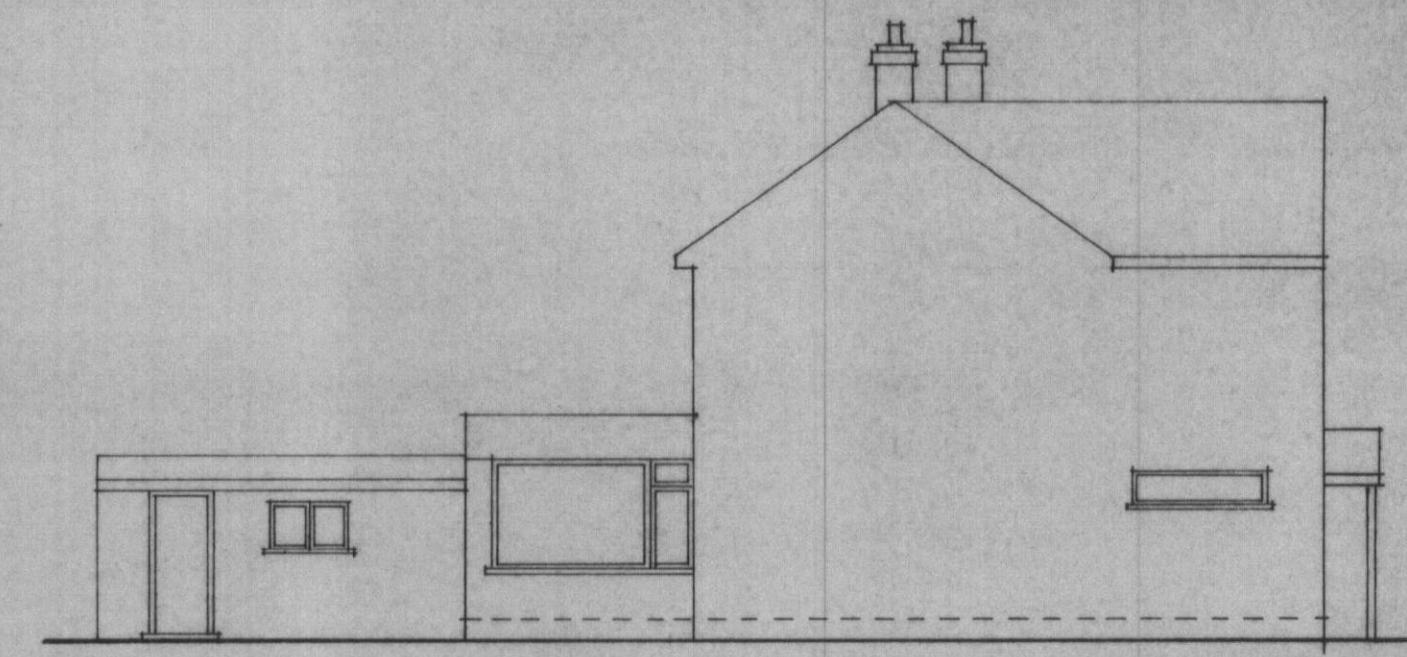


Side (SE facing)

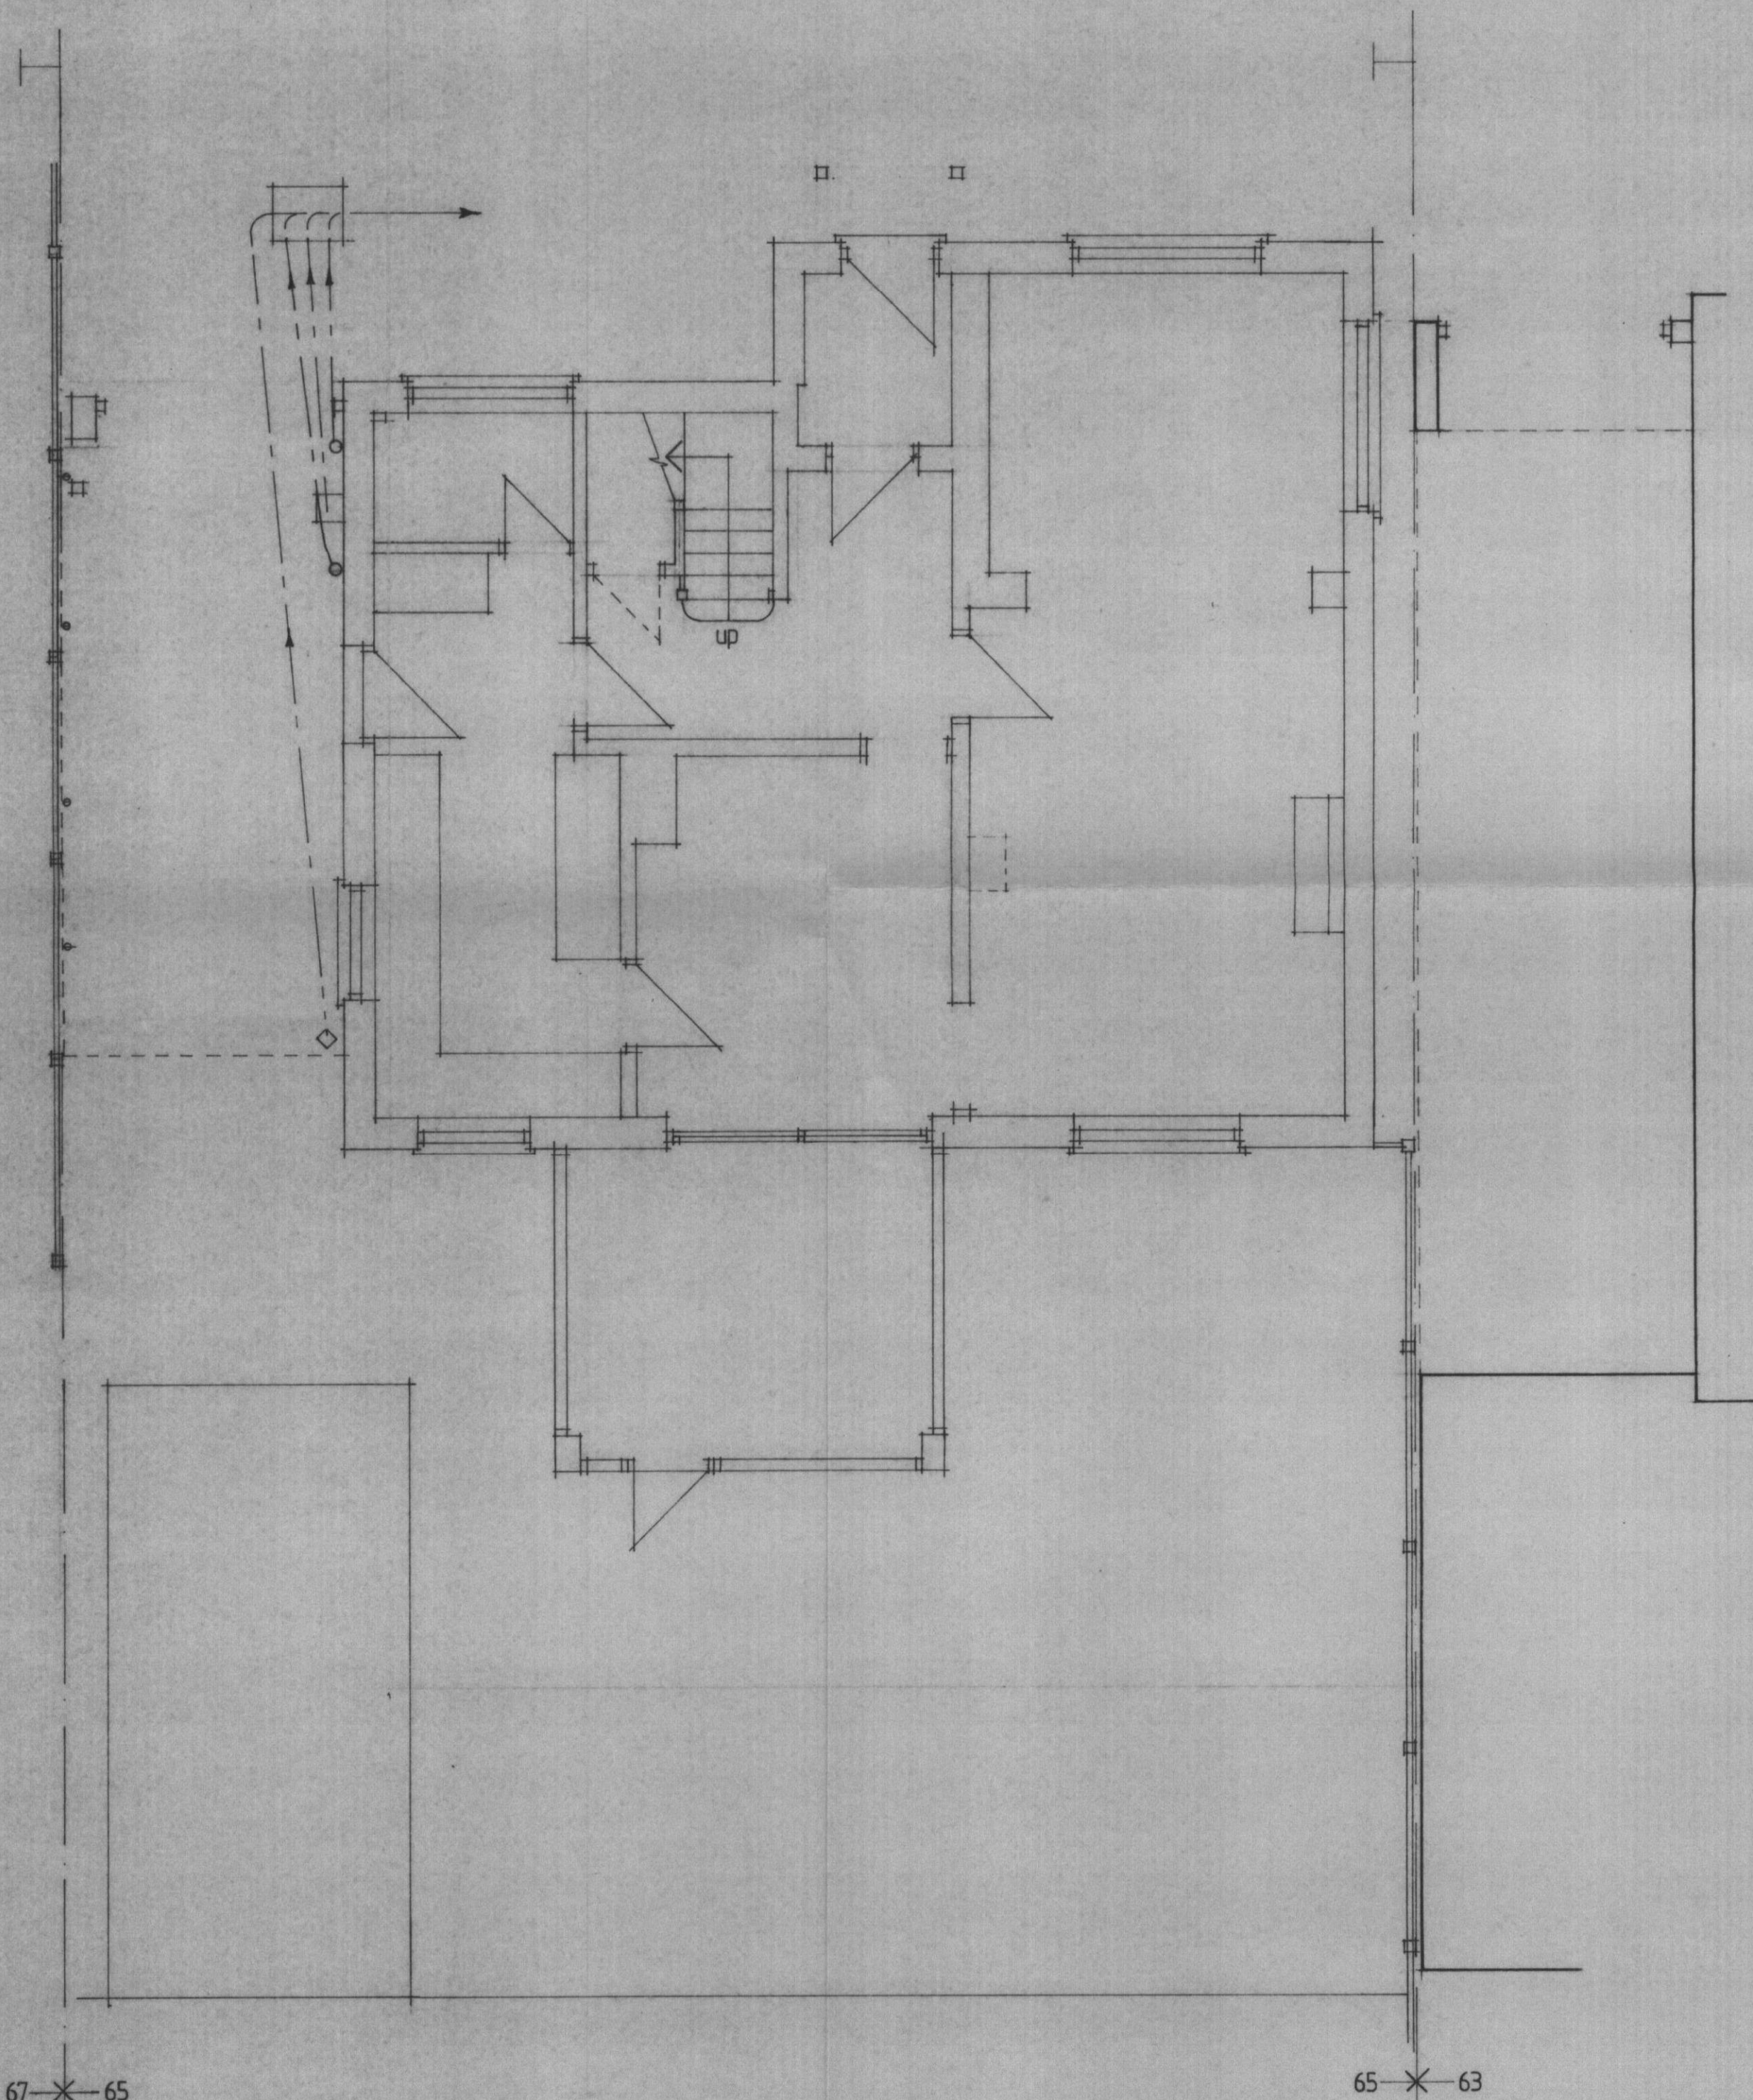


67-65

65-63

Ground Floor Plan 1:50

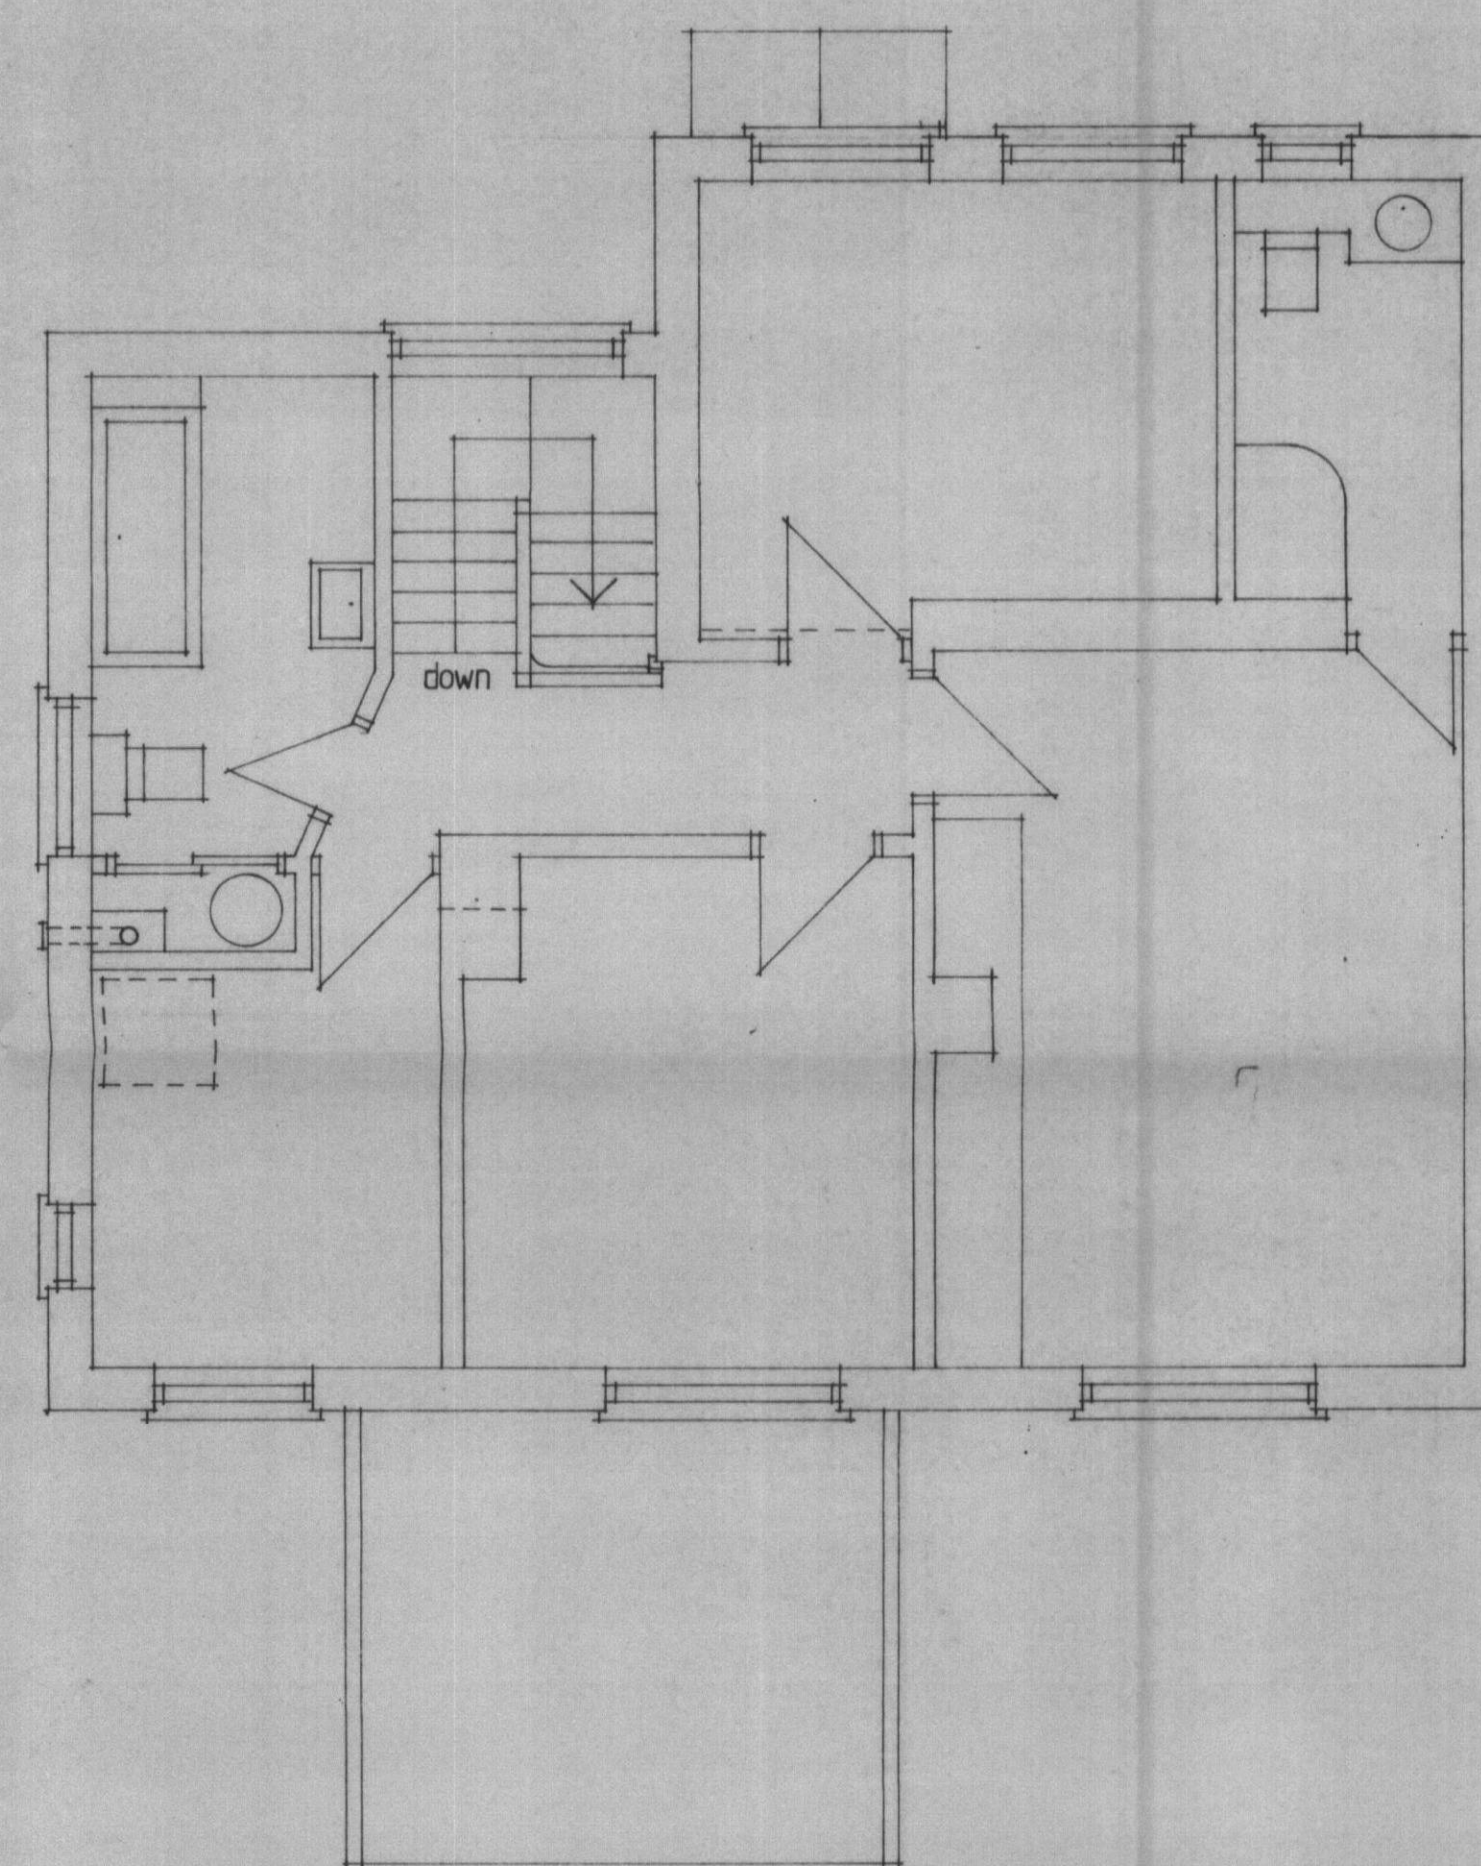

First Floor Plan

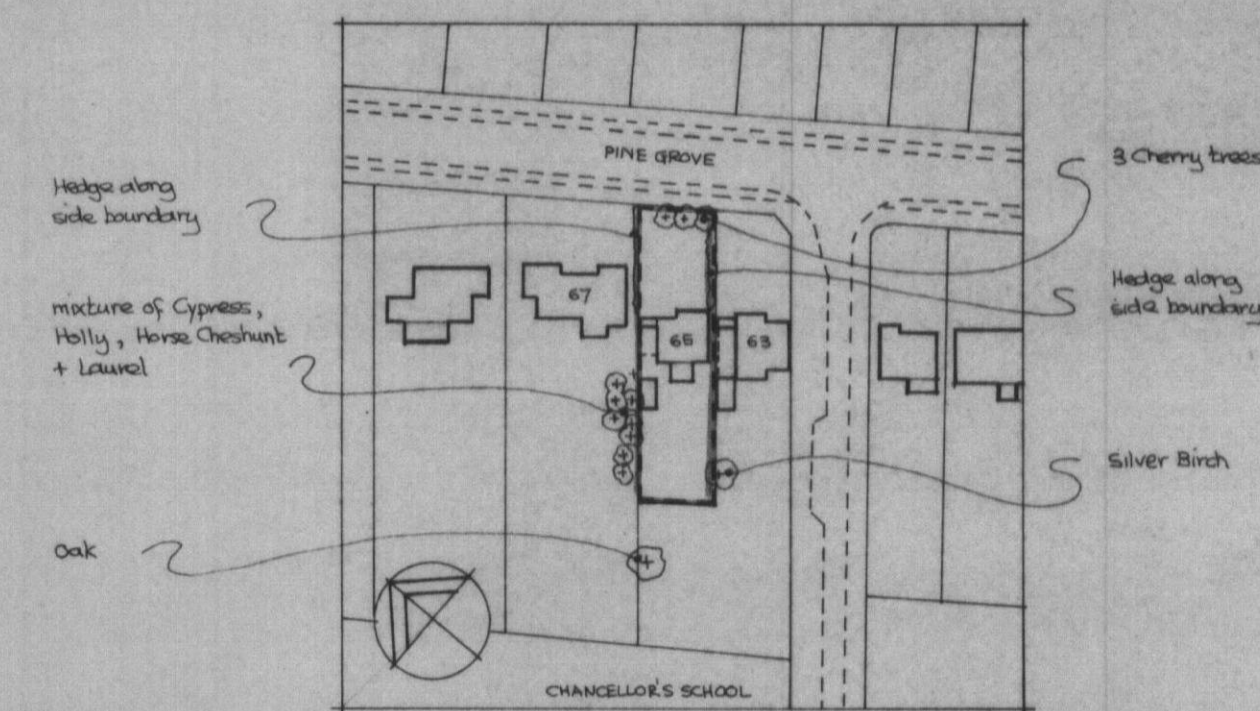

Location Plan 1:1250

PLANNING DEPARTMENT
OFFICE COPY

22 DEC 2008

2008/2412

Rev A PLANNING APPLICATION ONLY

65 Pine Grove, Brookmans Park

Existing Plans/Elevations

Stephen Carrell BA(Hons)Arch DipArch RIBA Chartered Architect
23 Bulls Lane, Welham Green, Hatfield, Herts. AL9 7NY Tel/Fax: 01707 265204

Scale: 1:50 & 1:100

Date: Apr 2008

Drawn: SC

Drawing No. 0801/01A