



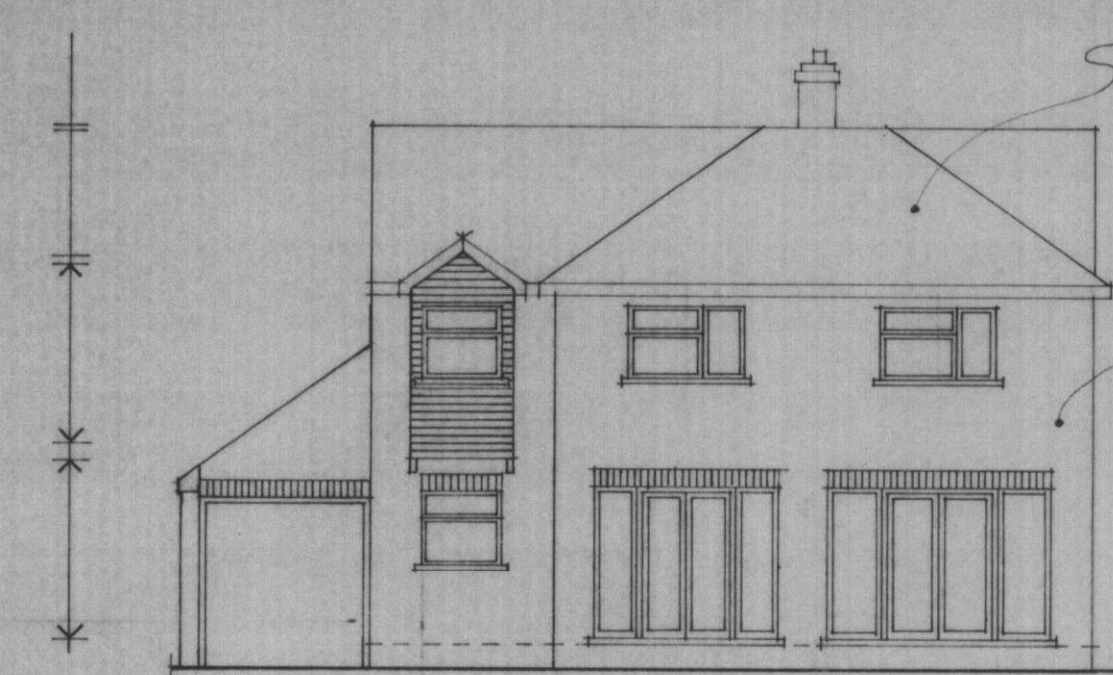


Elevations: 1:100 Rear (SW facing)

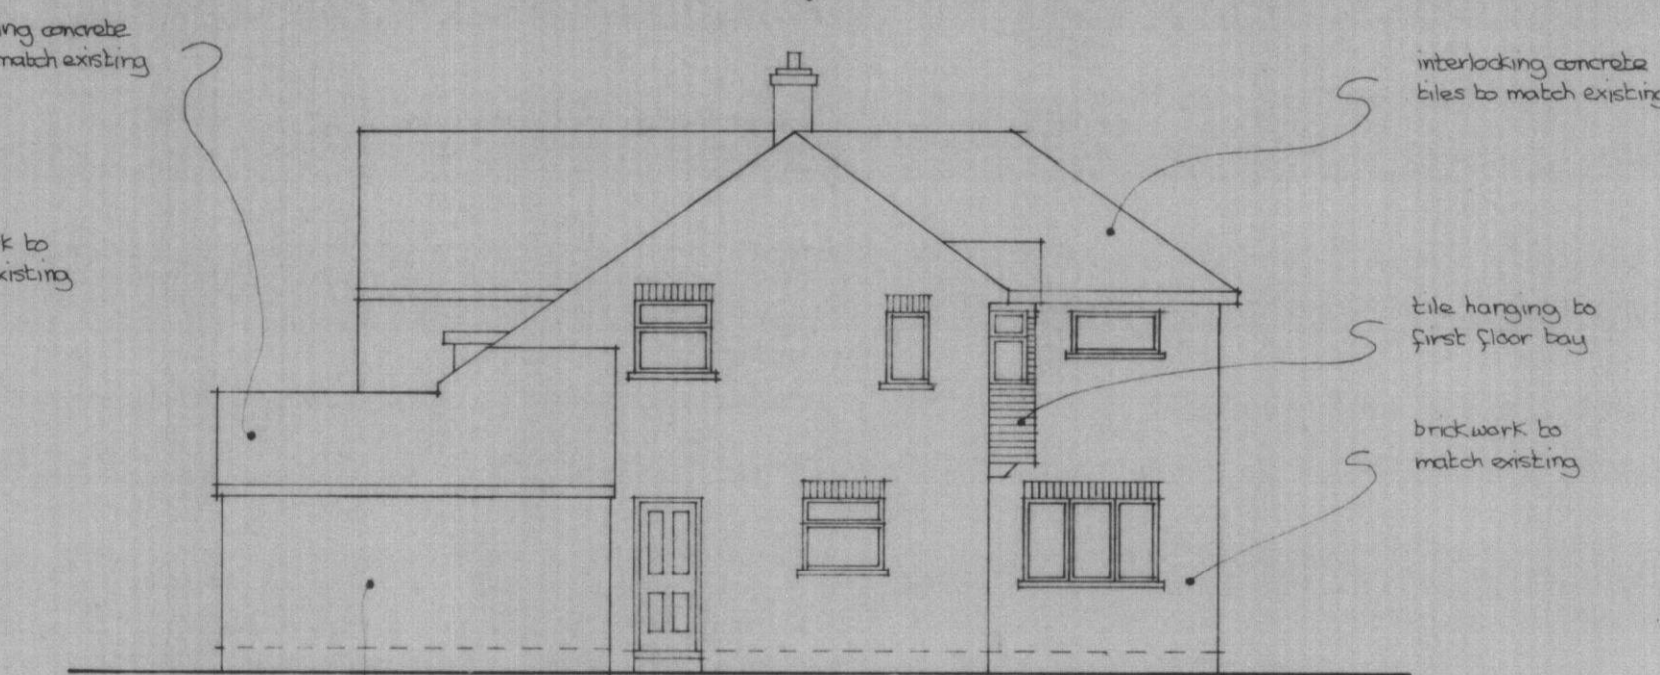


Side (NW facing)




Front (NE facing)

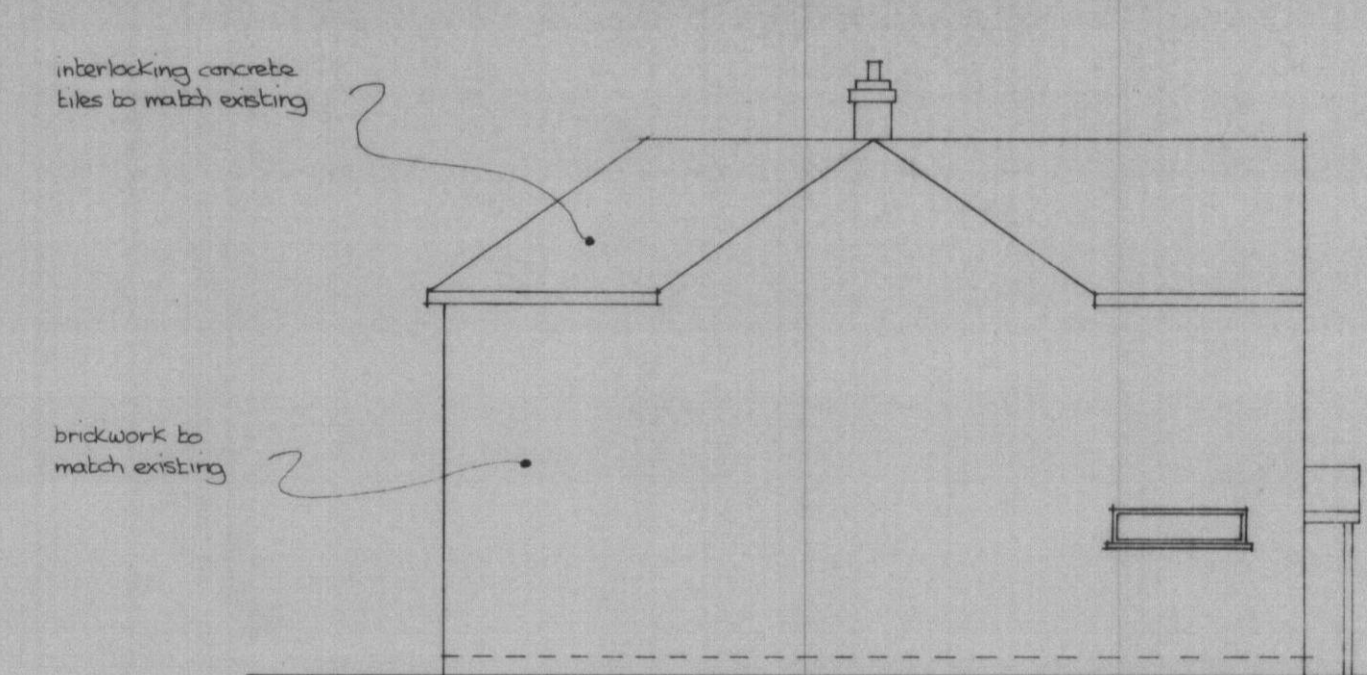

Side (SE facing)

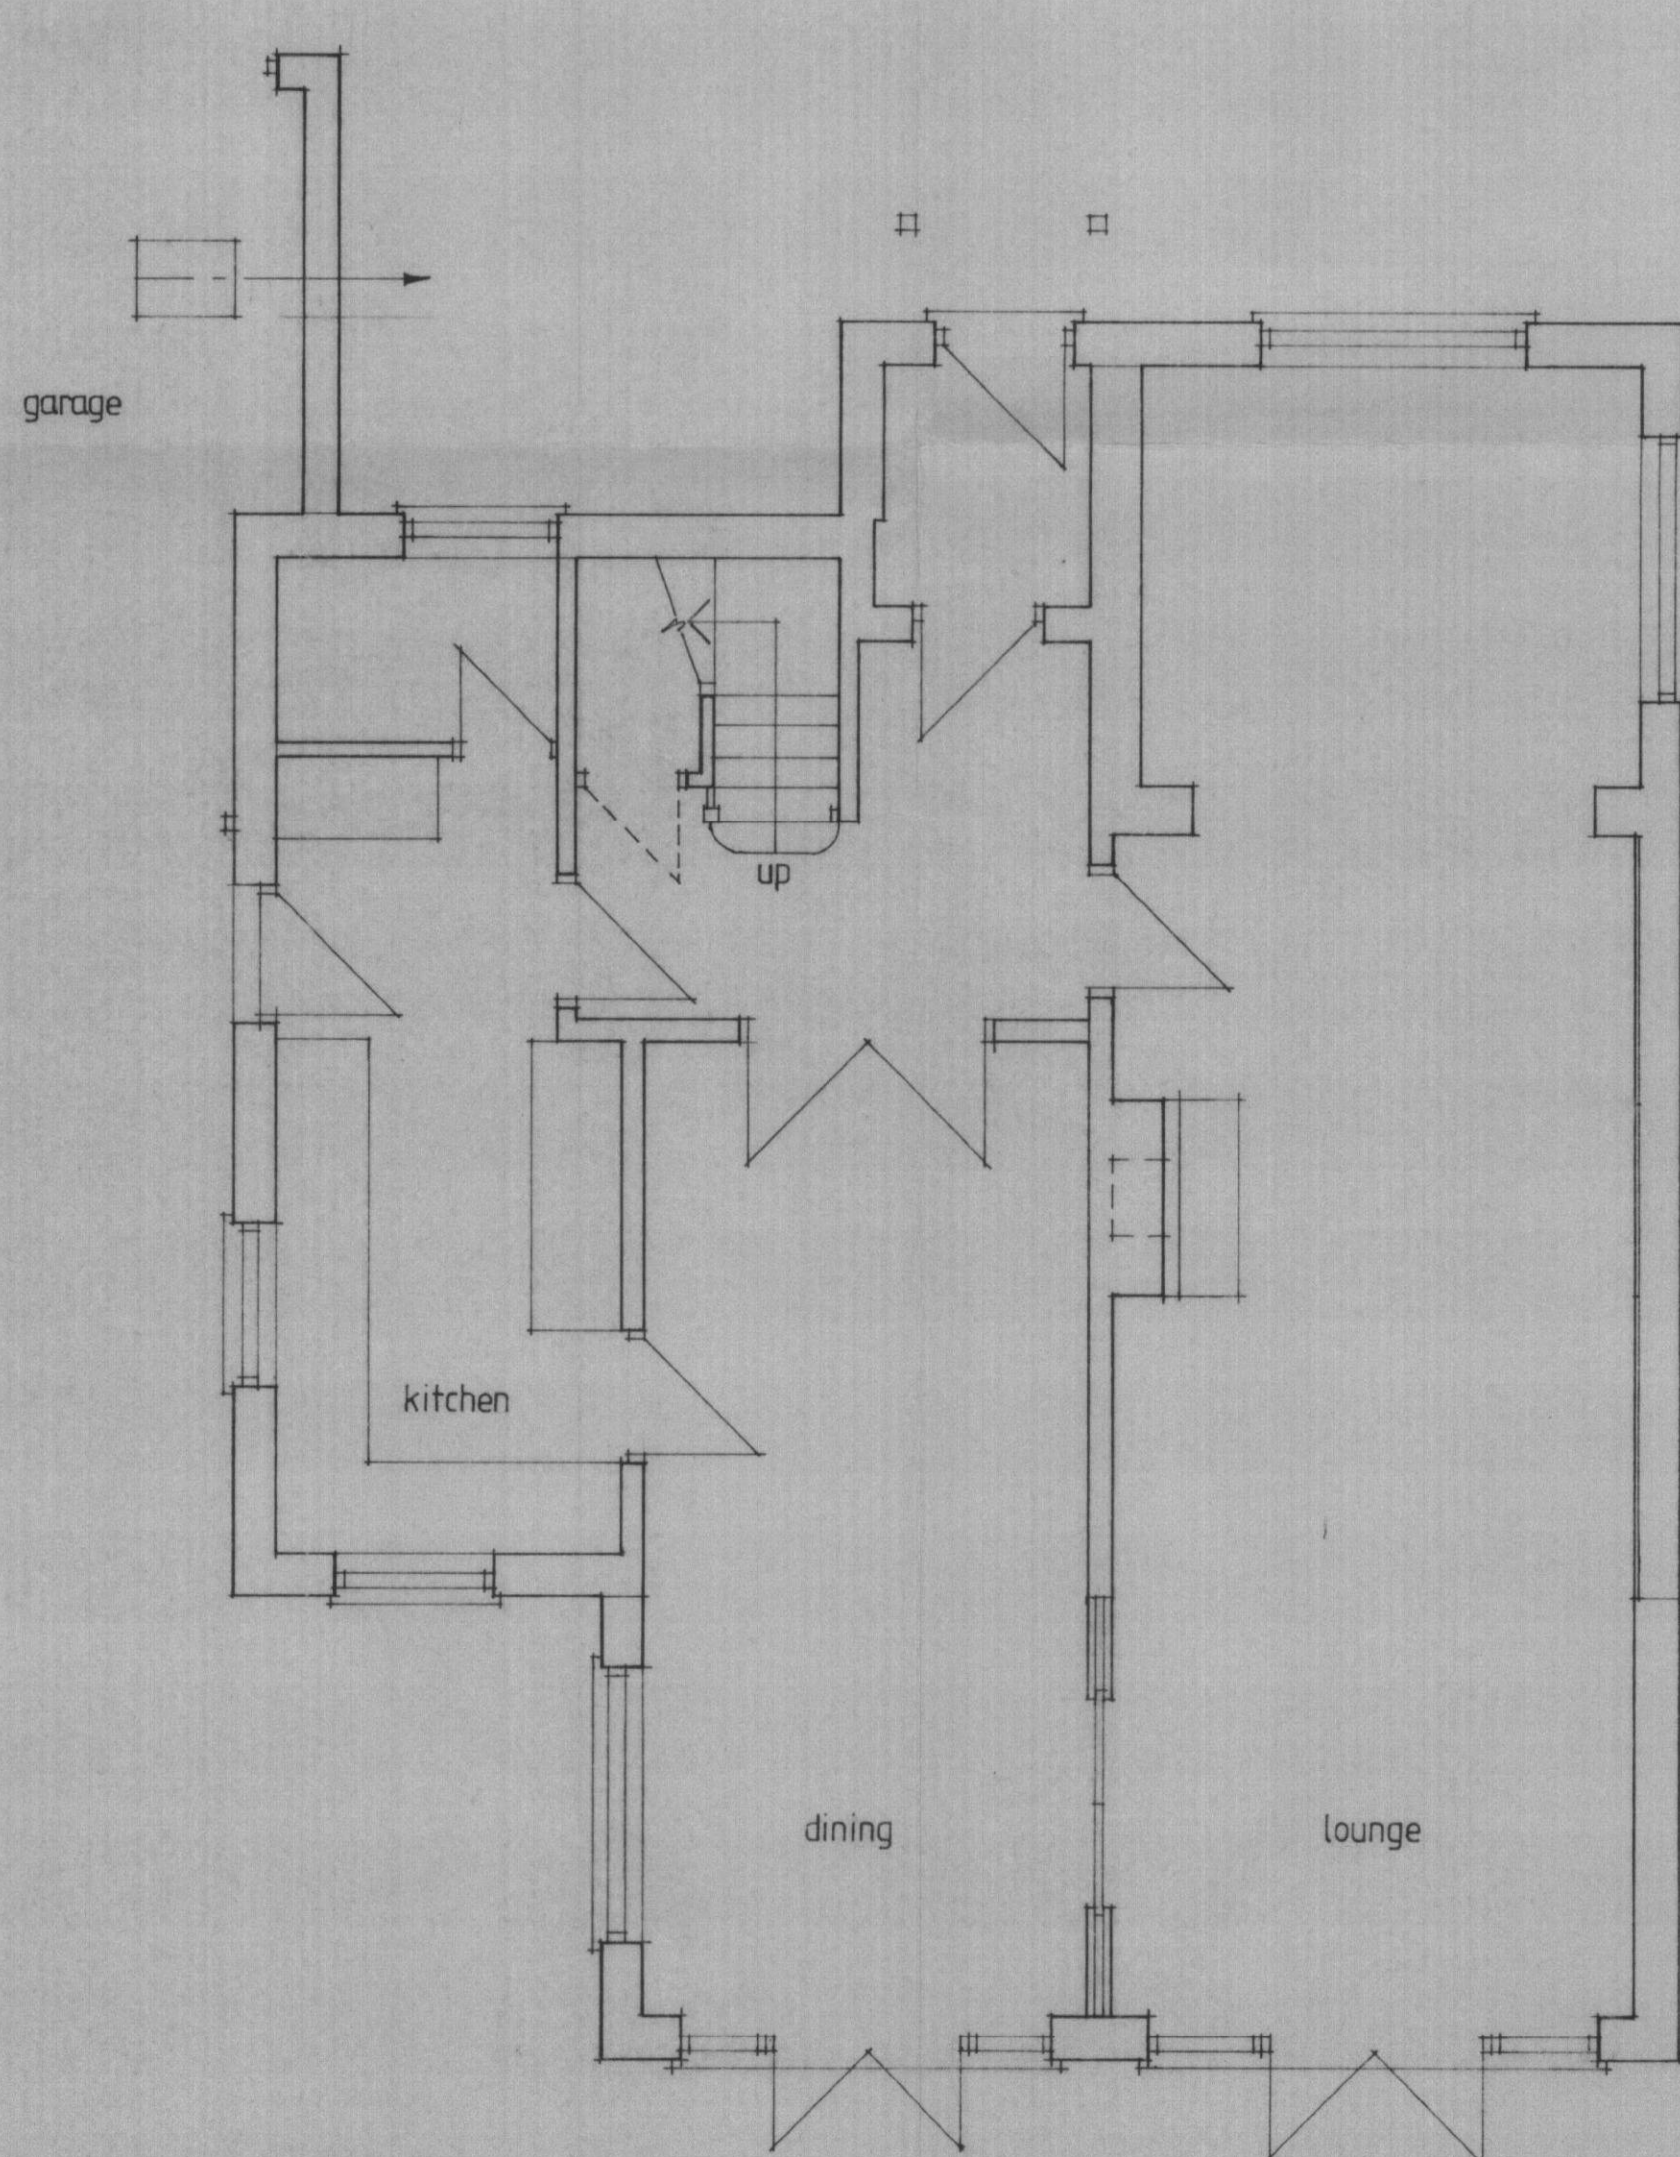

Ground Floor Plan 1:50

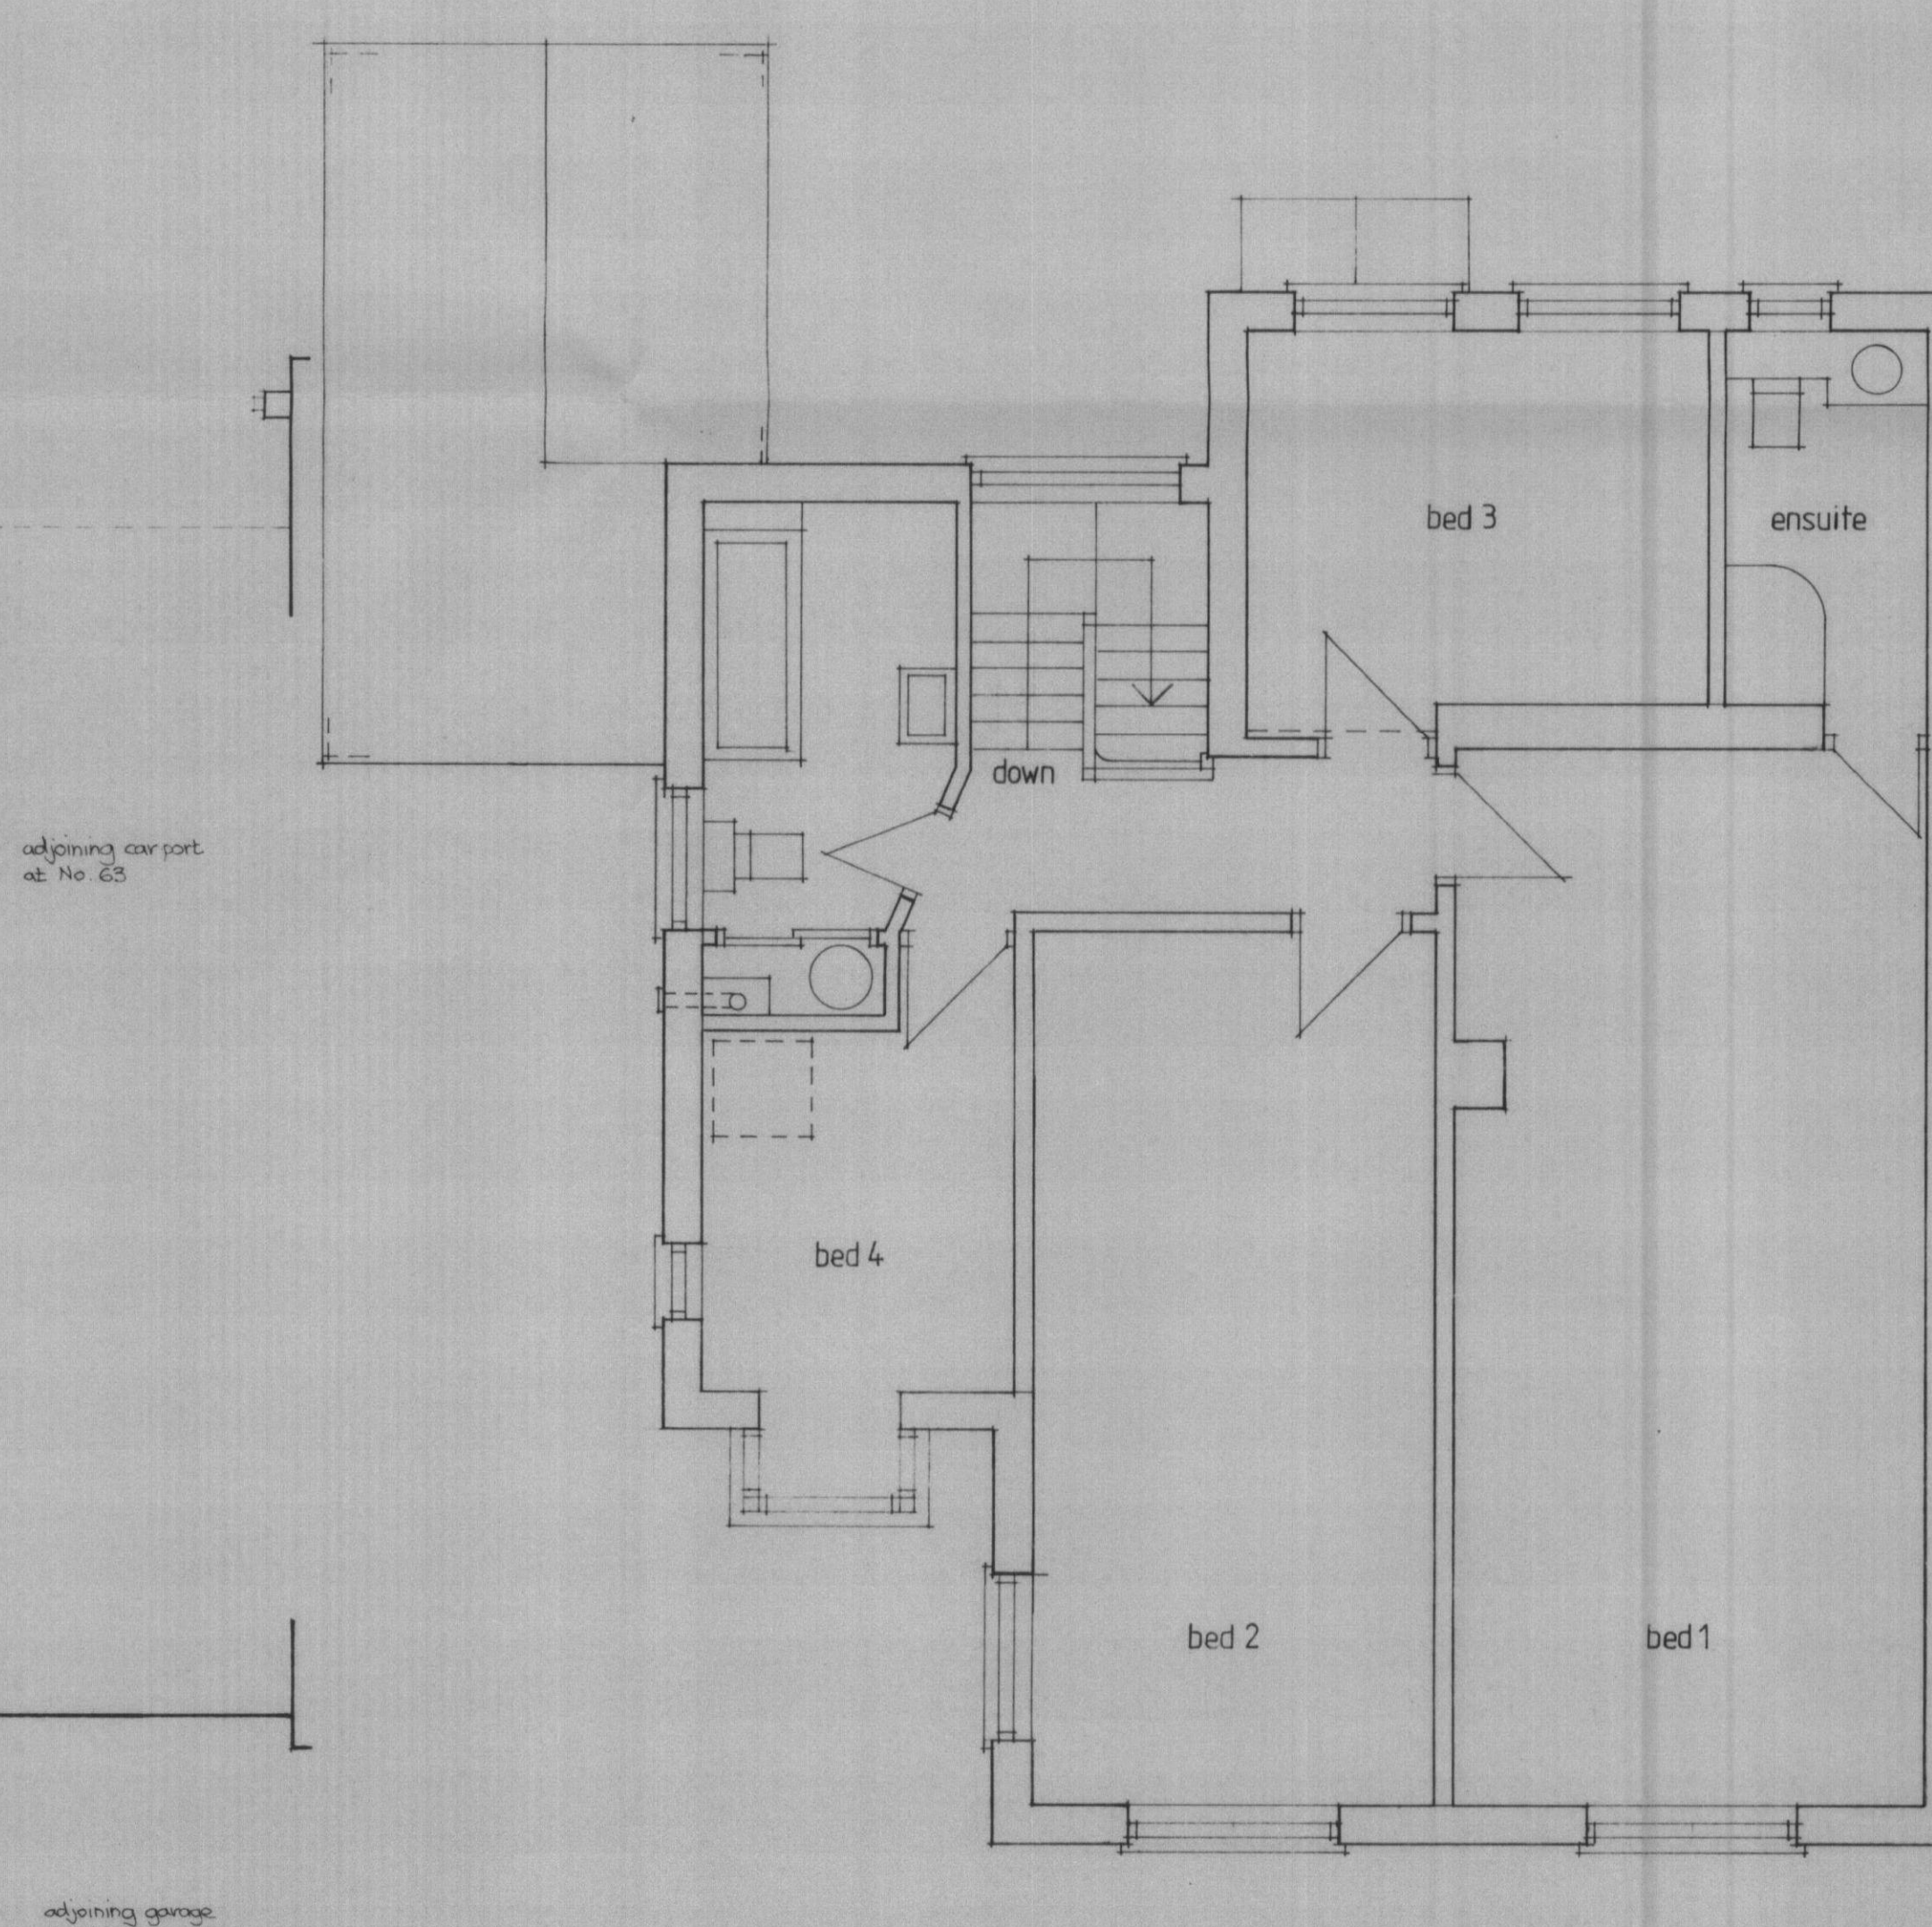

First Floor Plan

AMENDMENT
13 FEB 2009
NO: S6/2008/2412/FP

Rev C	Garage reduced in size to the Planning Officer's requirements	Feb 2009
Rev B	PLANNING APPLICATION ONLY	Nov 2008
Rev A	Revised garage to Client's requirements	Oct 2008
65 Pine Grove, Brookmans Park		
Proposed Plans/Elevations		
Stephen Carrell B.A(Hons)/Arch Dip/Arch RIBA Chartered Architect 23 Bulls Lane, Welham Green, Hatfield, Herts. AL9 7NY Tel/Fax: 01707 265204		
Scale: 1:50 & 1:100	Date: Sep 2008	Drawn: SC
		Drawing No. 0801/03C