



0 1 2 3 4 5 6 7 8 9 10m
1 : 100

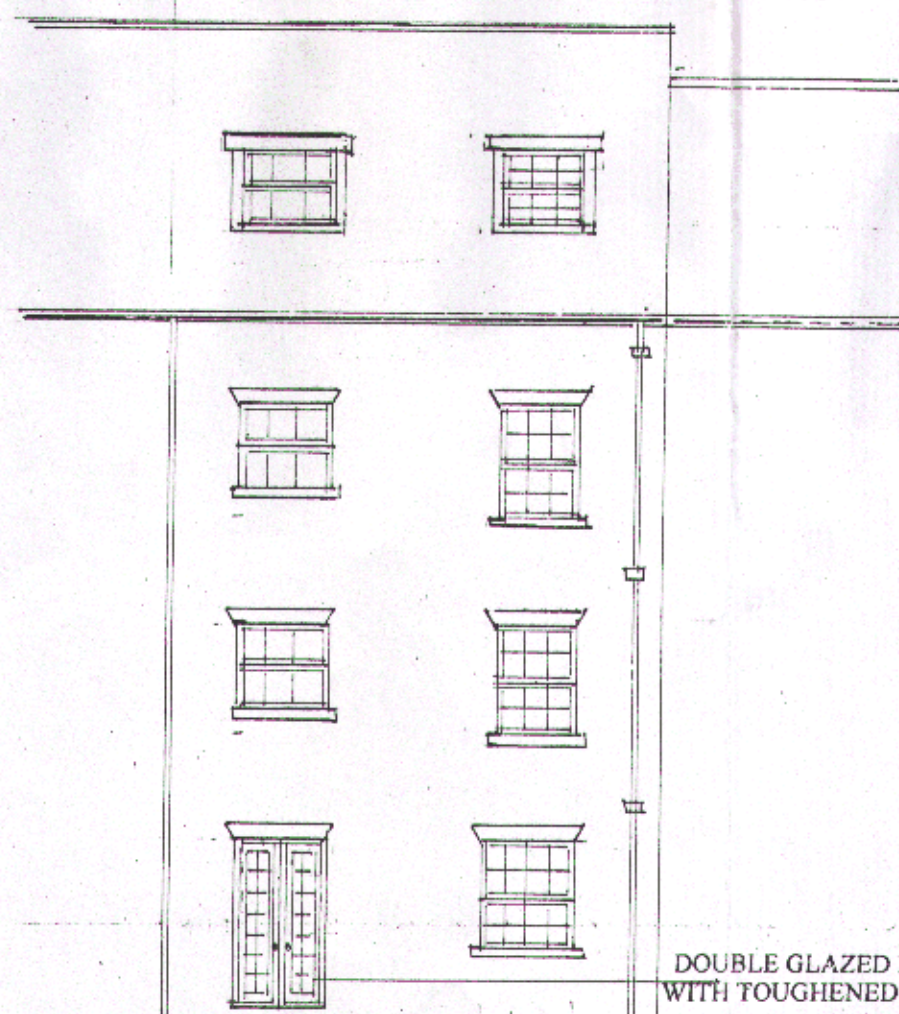


PROPOSED
REAR ELEVATION

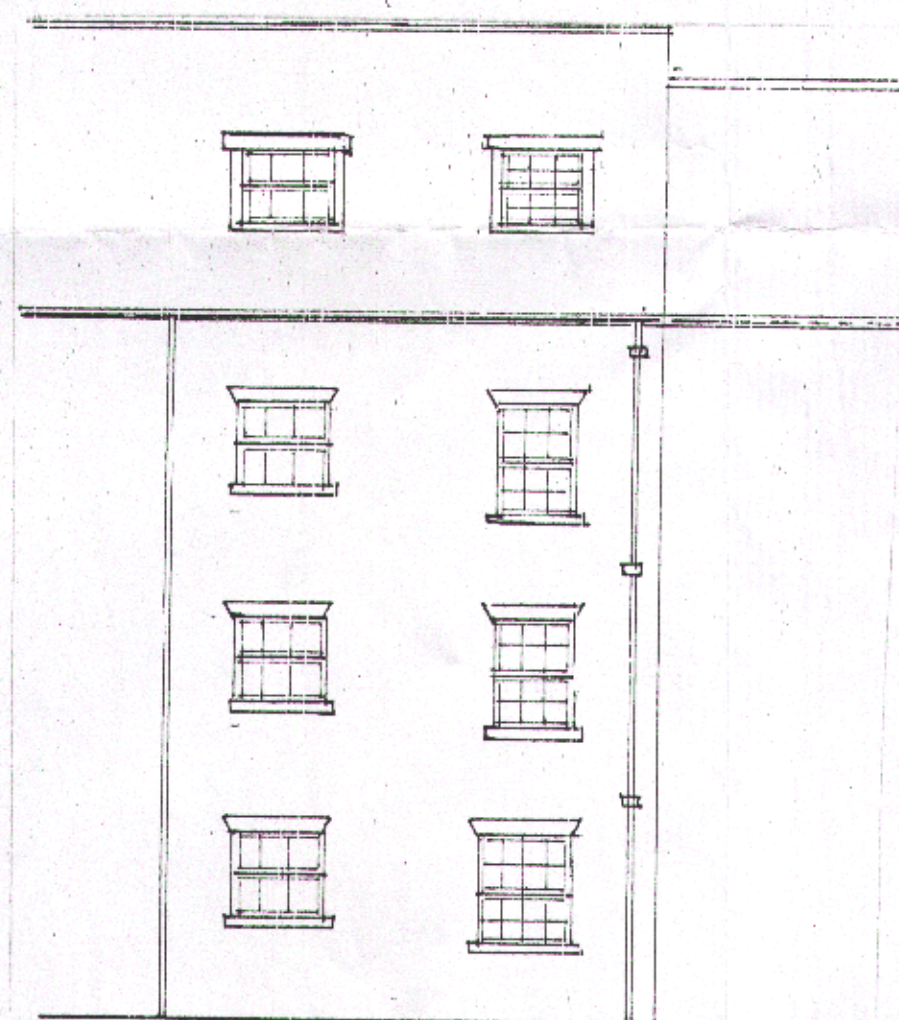


EXISTING
REAR ELEVATION


0 1 2 3 4 5m
1 : 50

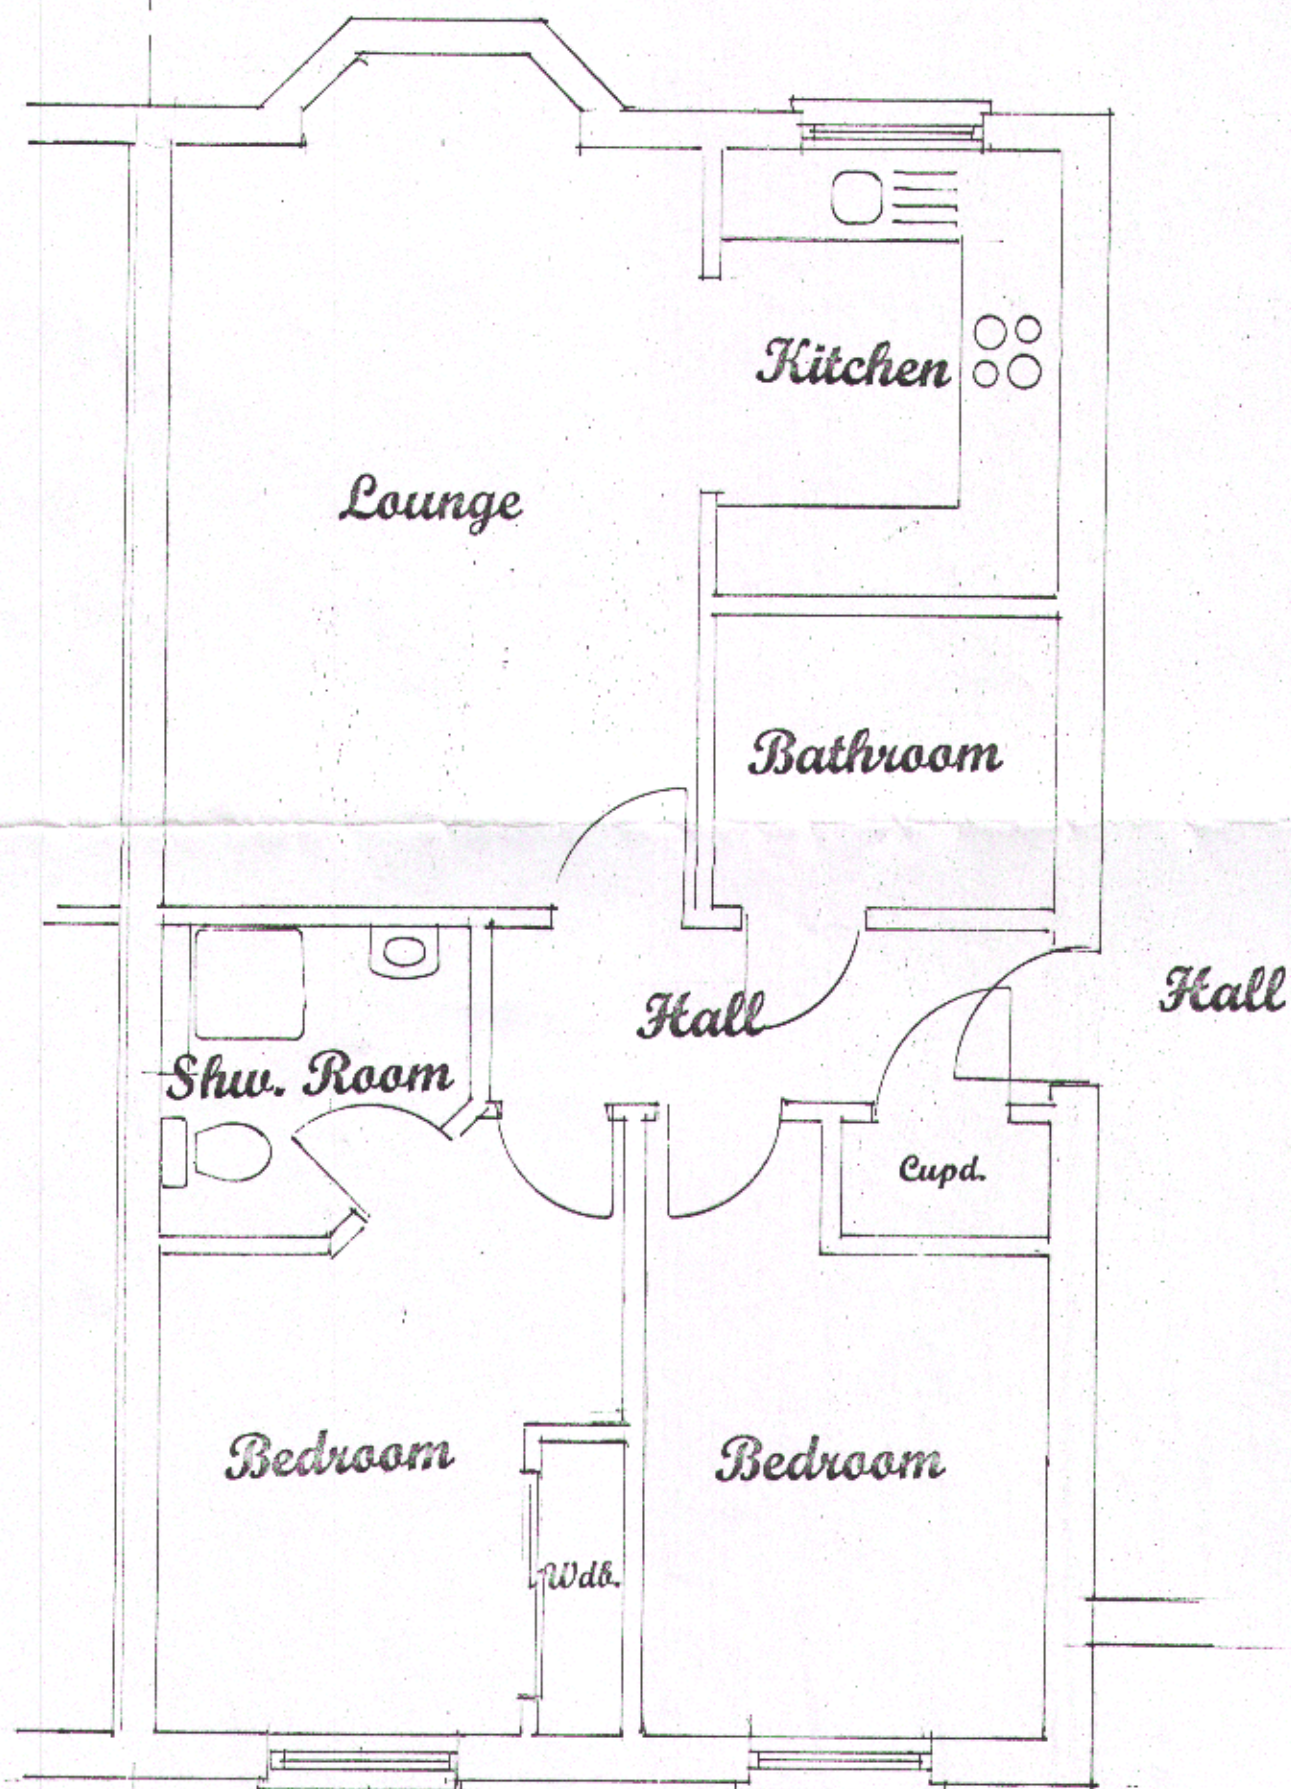

EXISTING
GROUND FLOOR PLAN

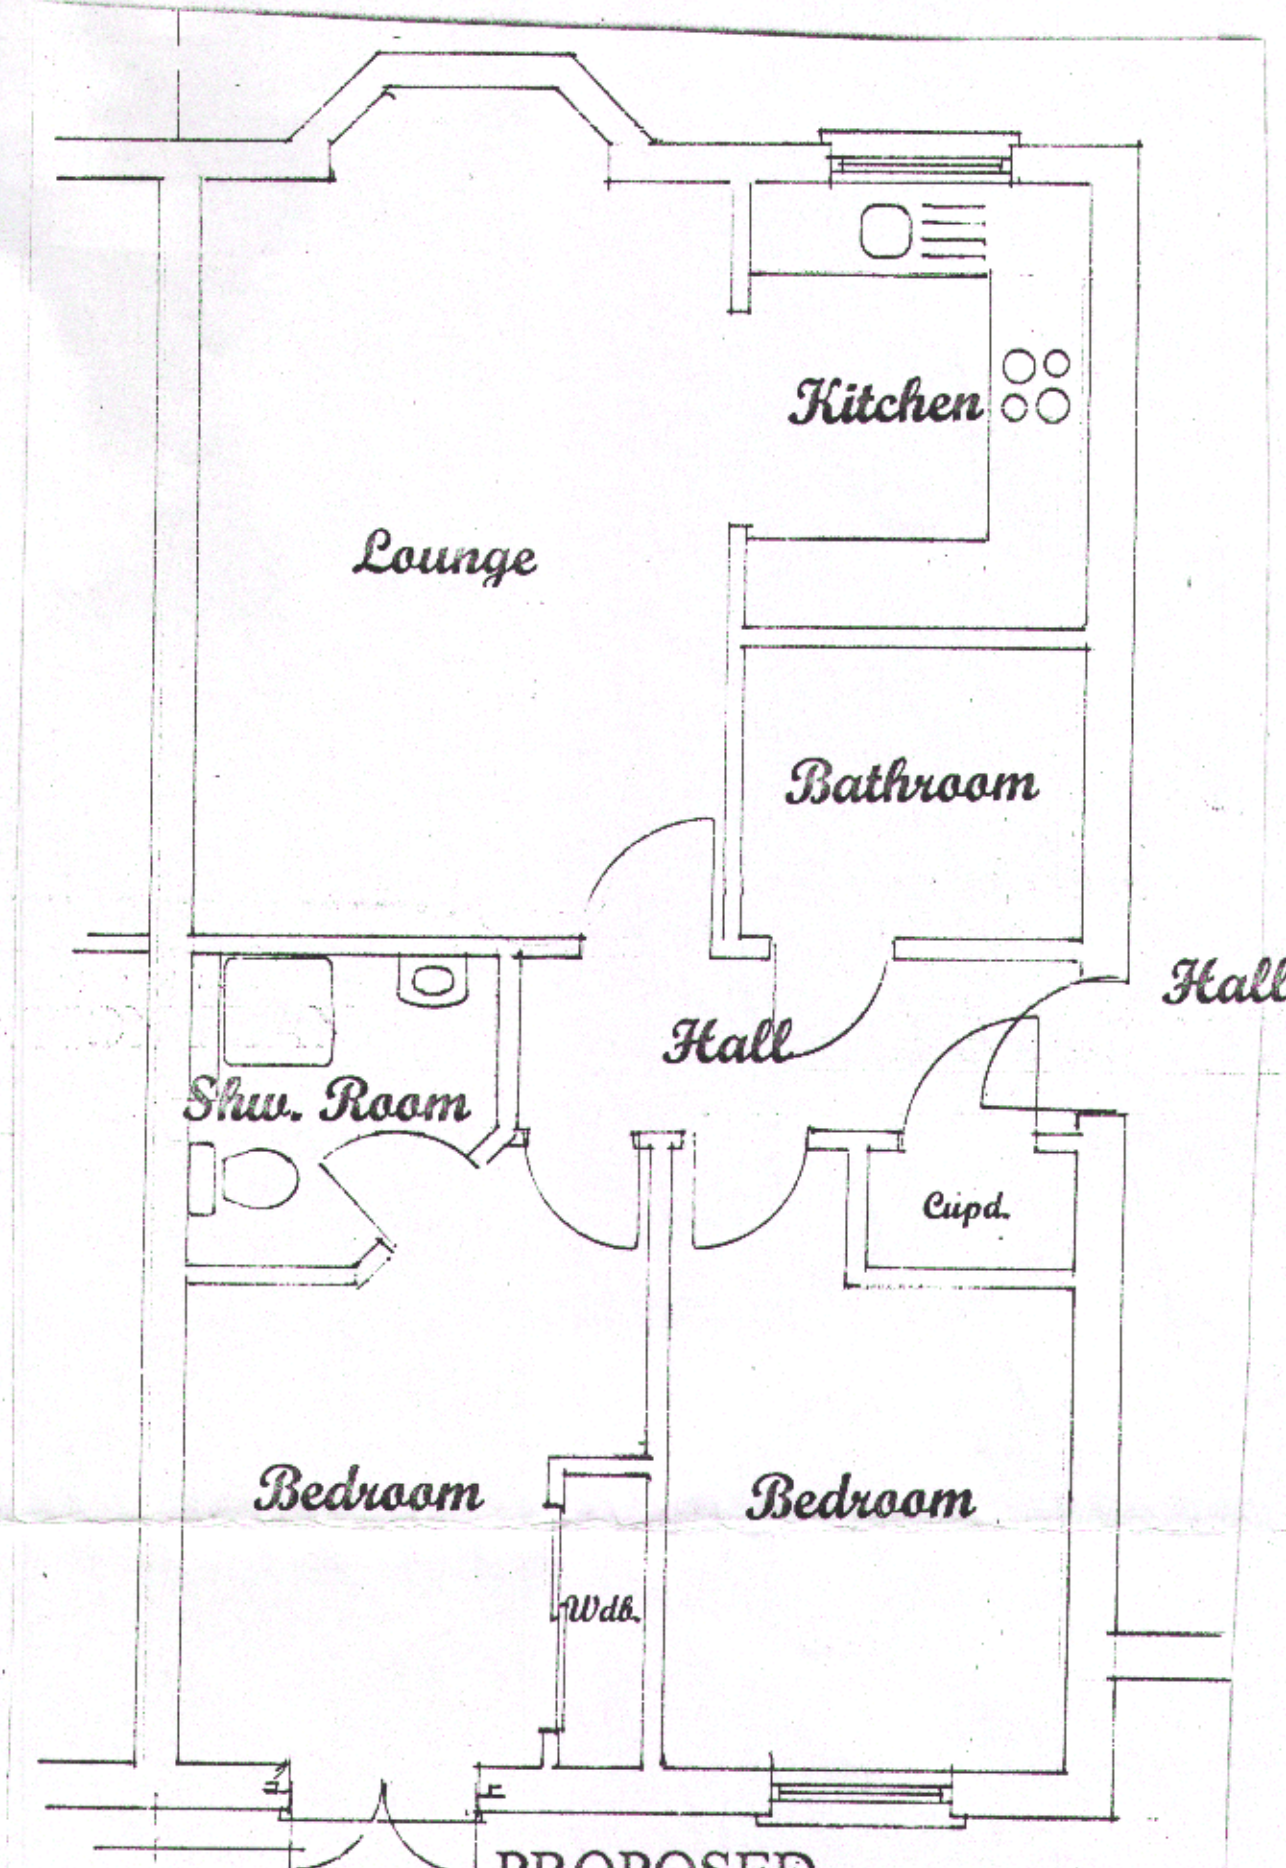

PROPOSED
GROUND FLOOR PLAN

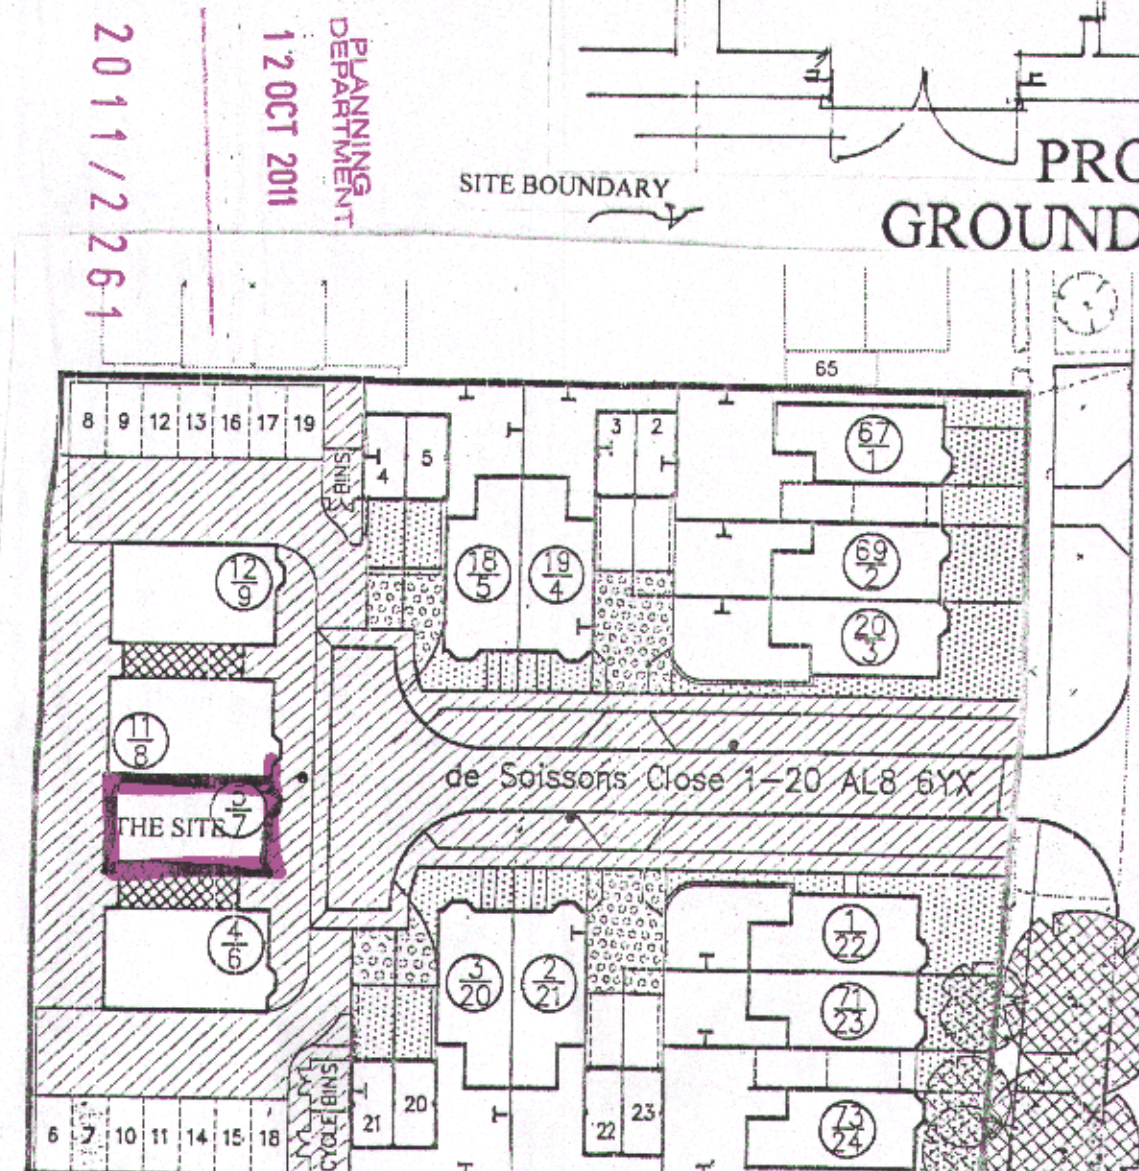

BLOCK PLAN 1:500
SITE LOCATION PLAN

5 DE SOISSONS CLOSE
WELWYN GARDEN CITY
HERTFORDSHIRE

PROPOSED FRENCH DOORS TO
REAR ELEVATION

SCALE 1:50 1:100 1:500 1:1250

DATE : OCTOBER 2011

DRAWING NO.01

A2 SIZE PLAN

CLIENT

MR L. PRICE

NEIL ANDERSON
PLANNING & BUILDING
DESIGN SERVICES
1A WOODLAND WAY
OAKLANDS
WELWYN
HERTFORDSHIRE AL6 0RZ
TEL. 01438 717854