
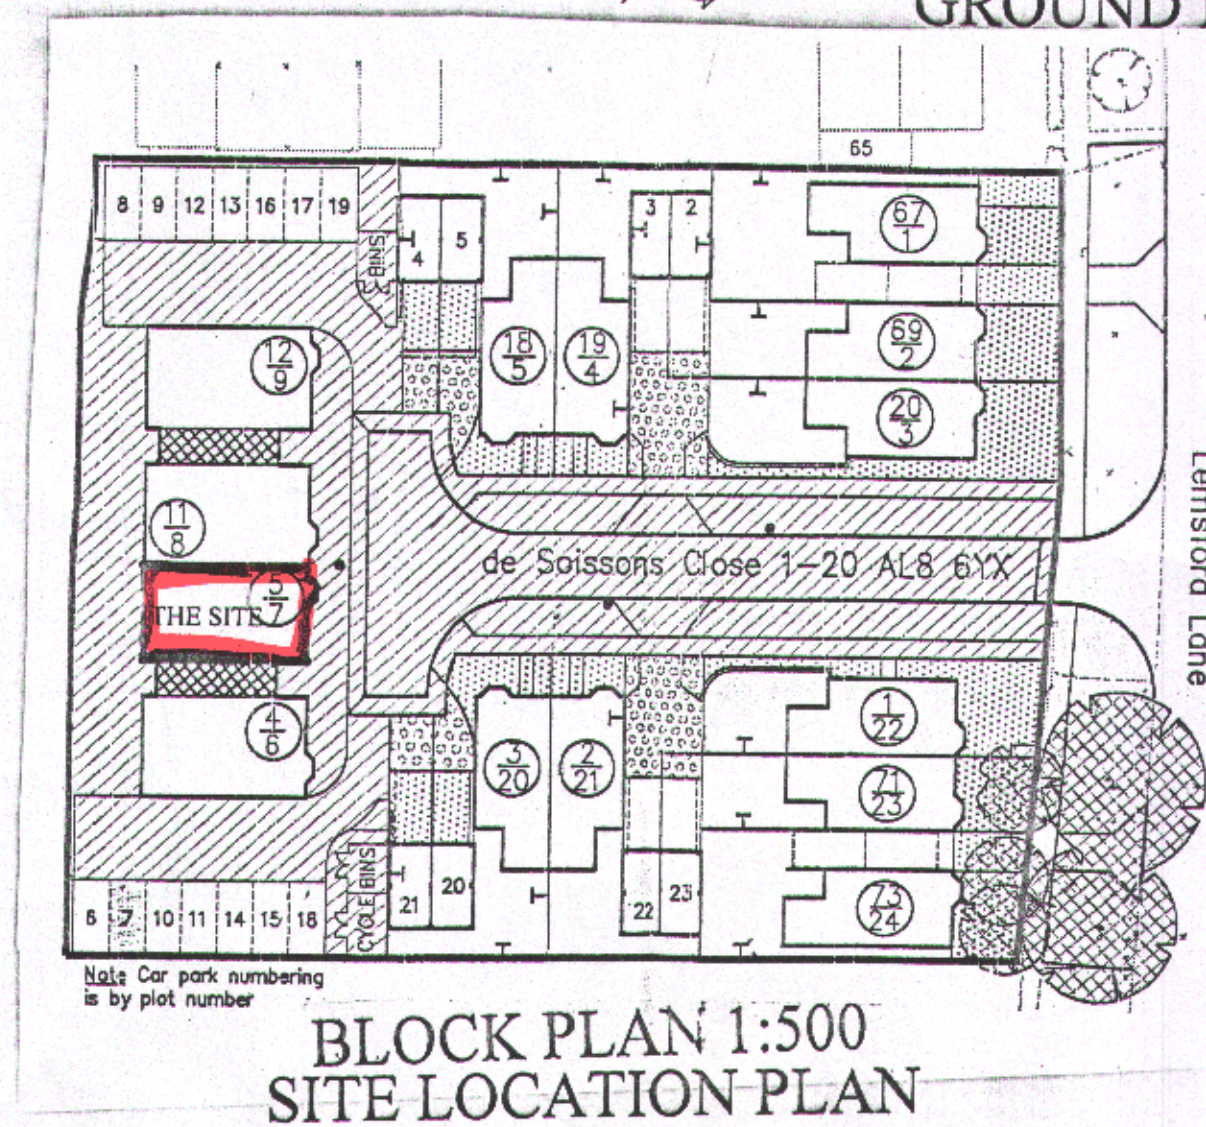
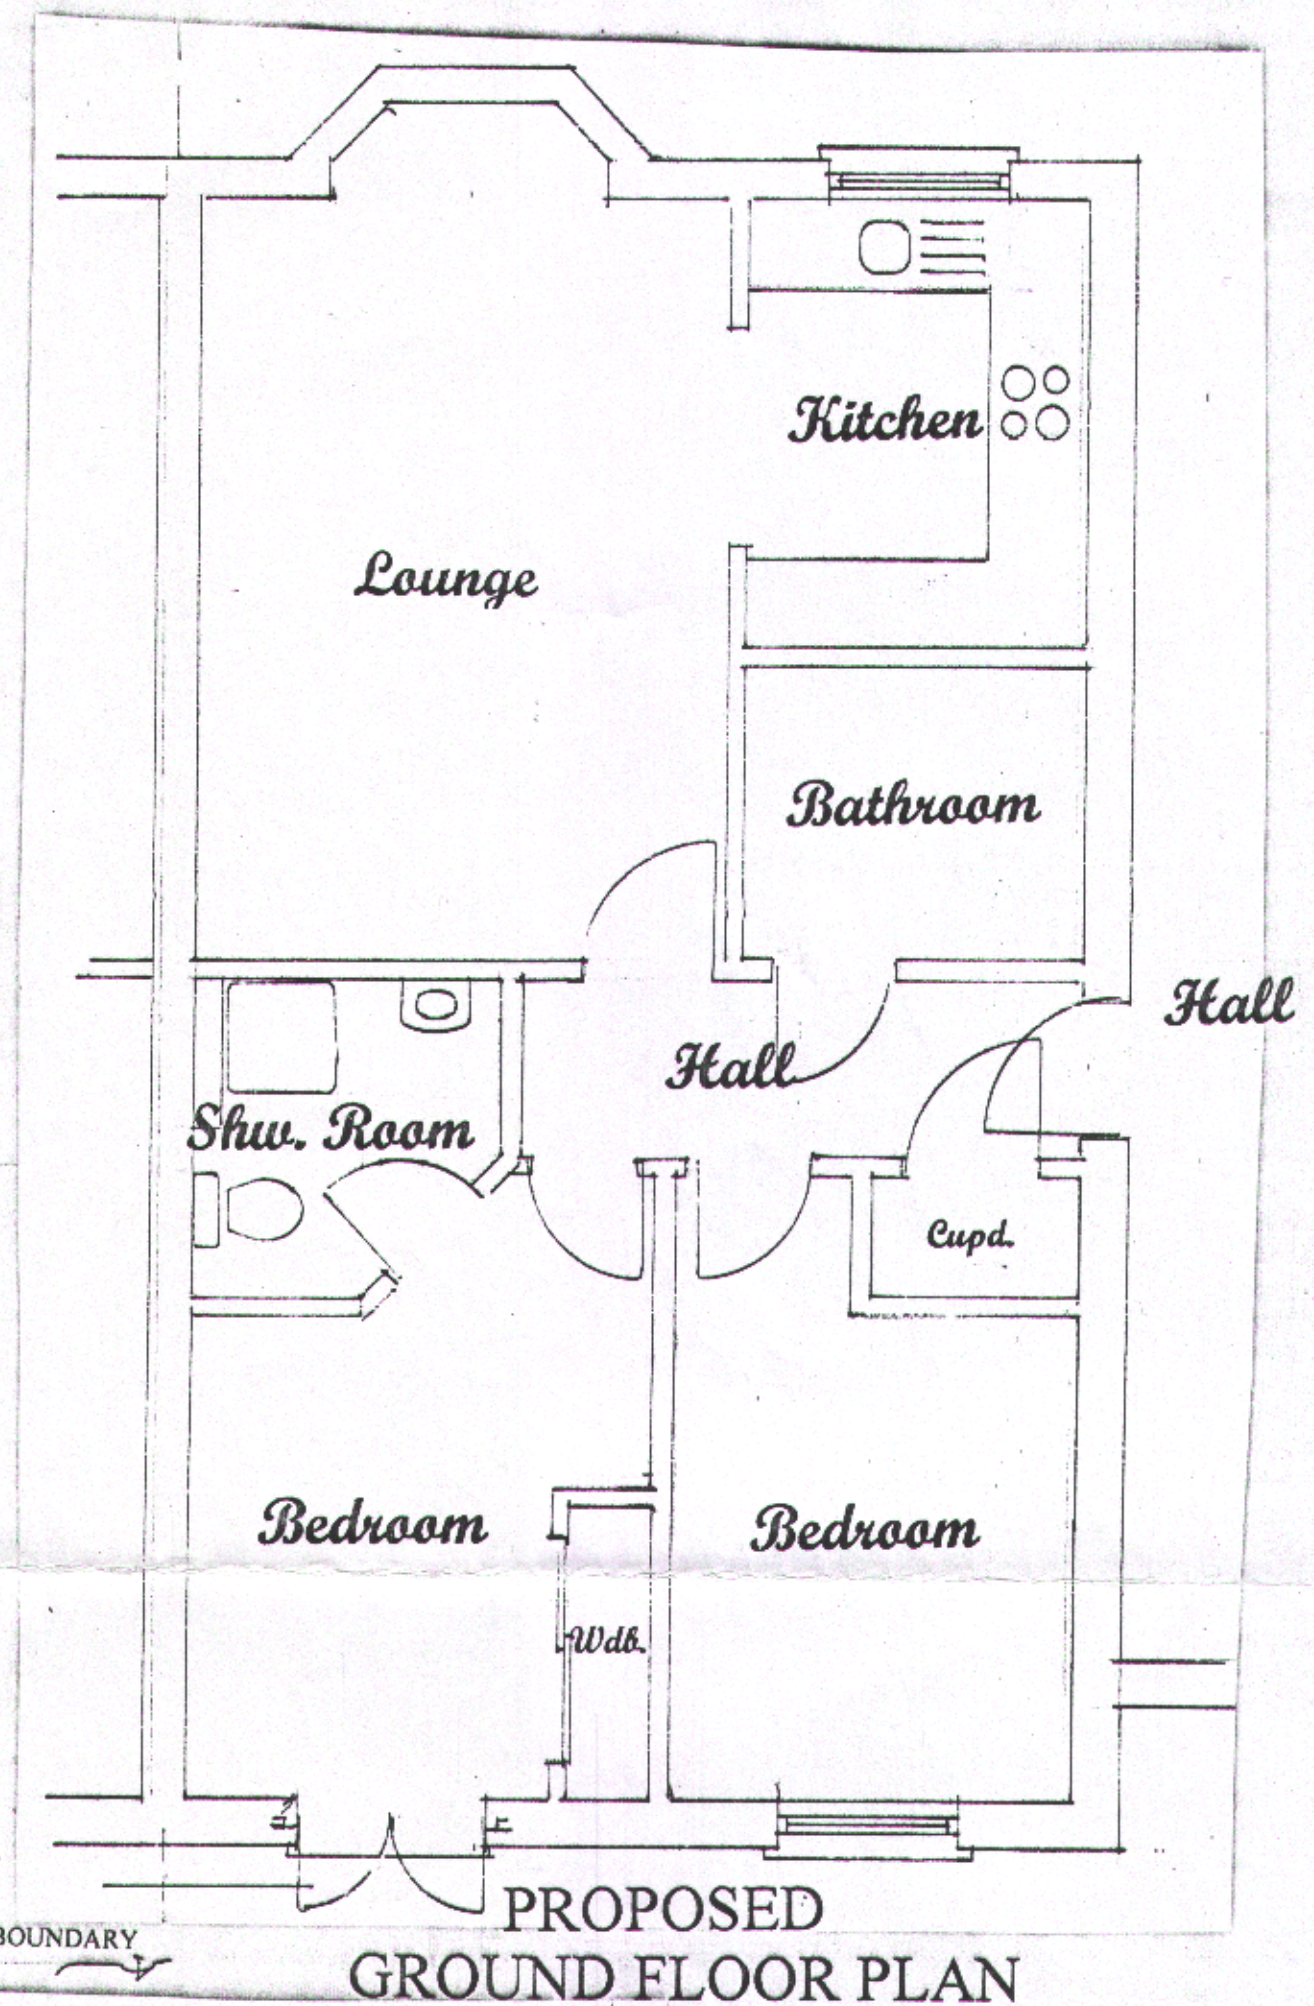
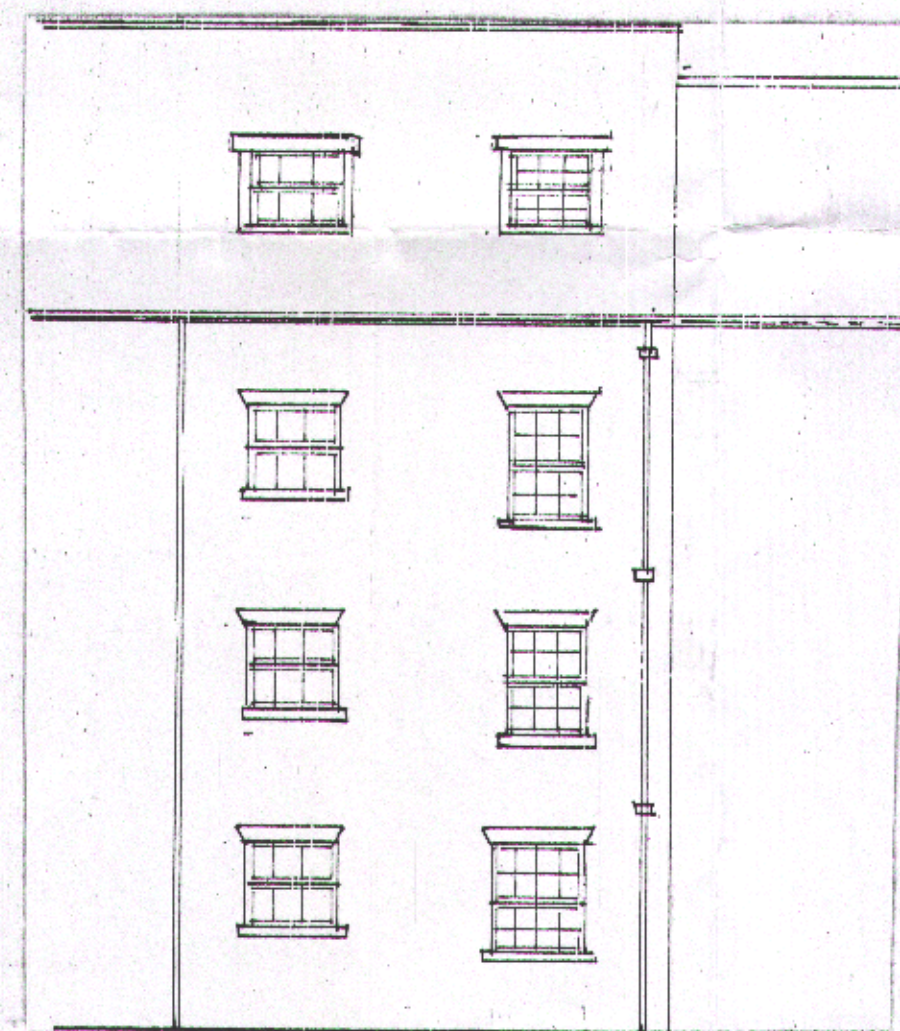
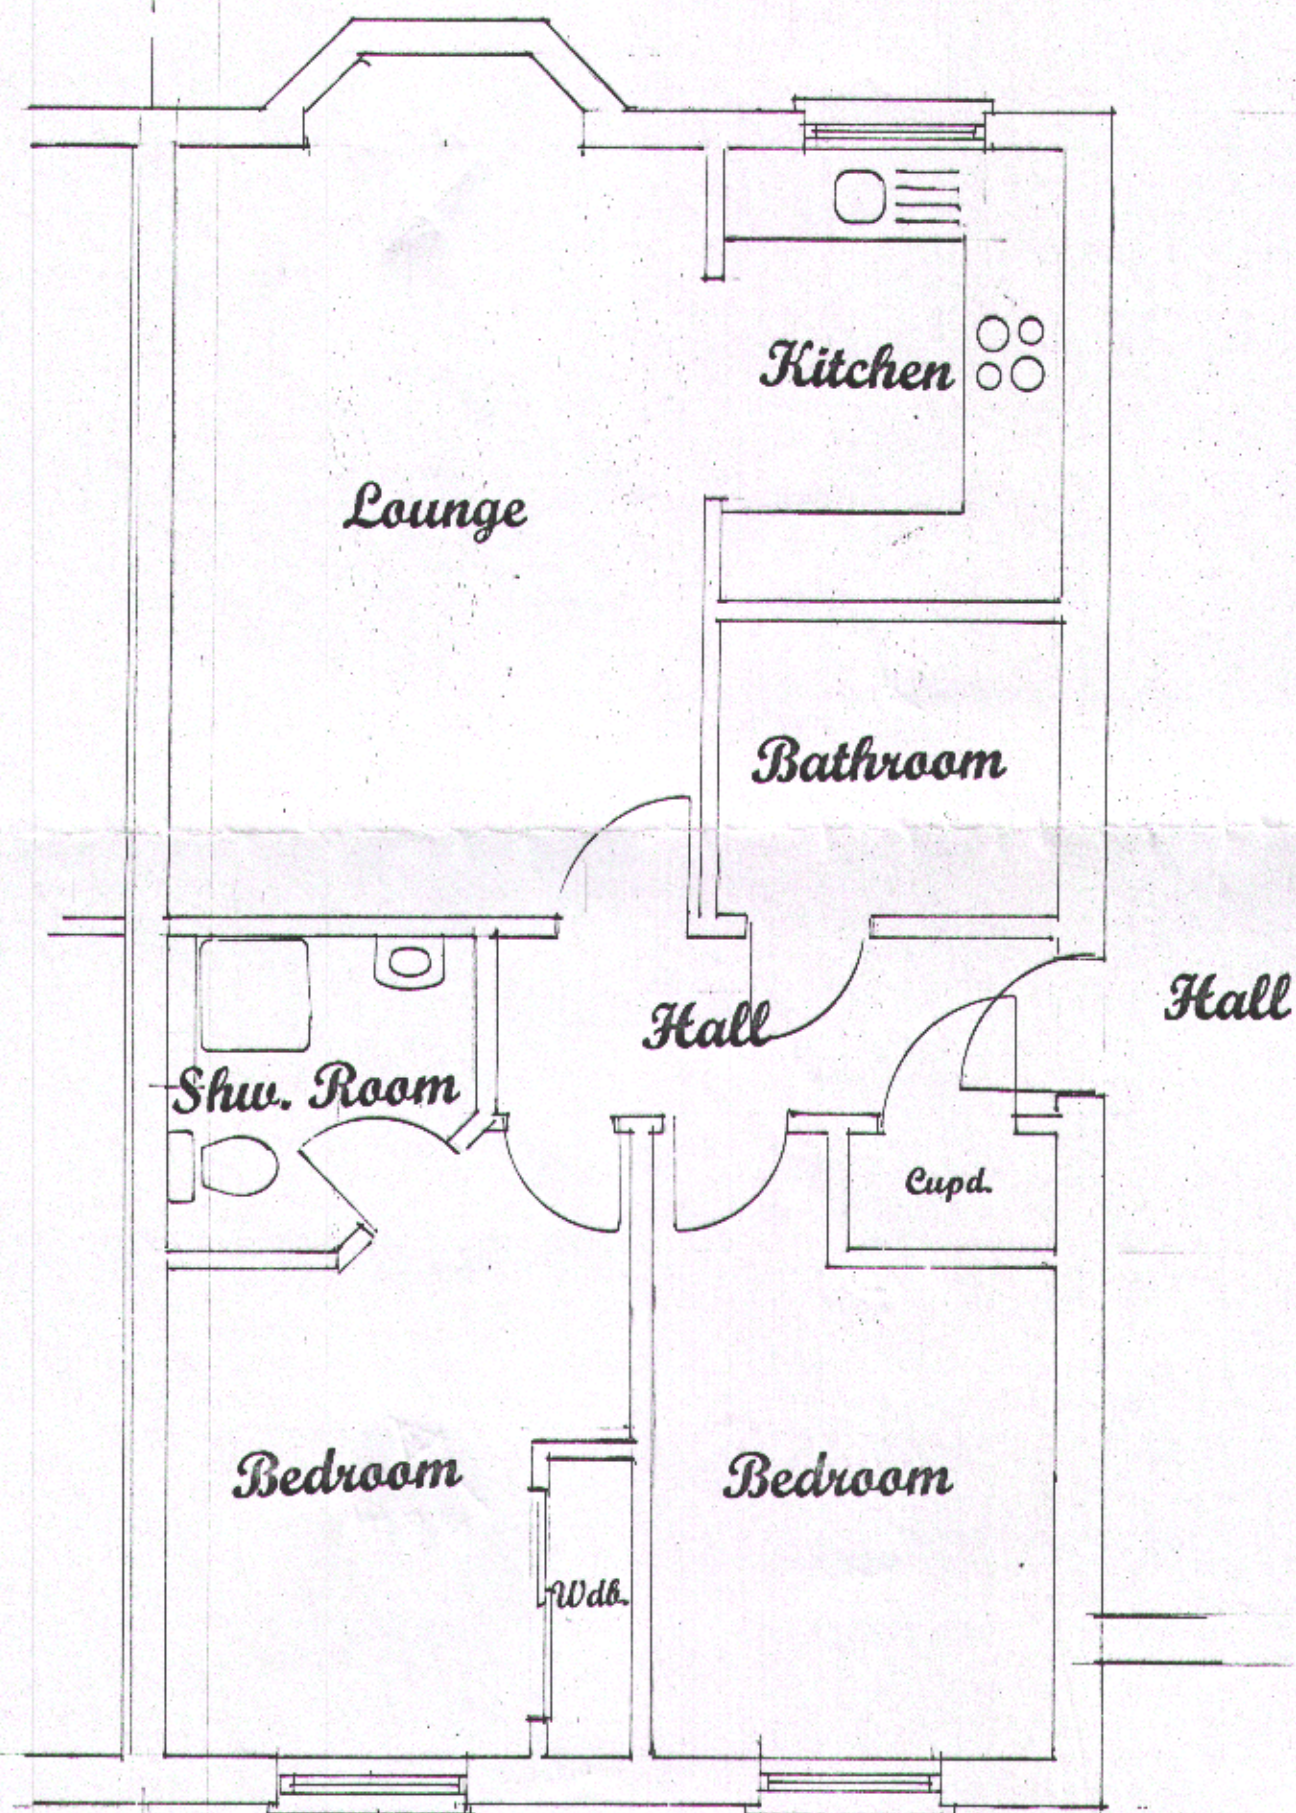


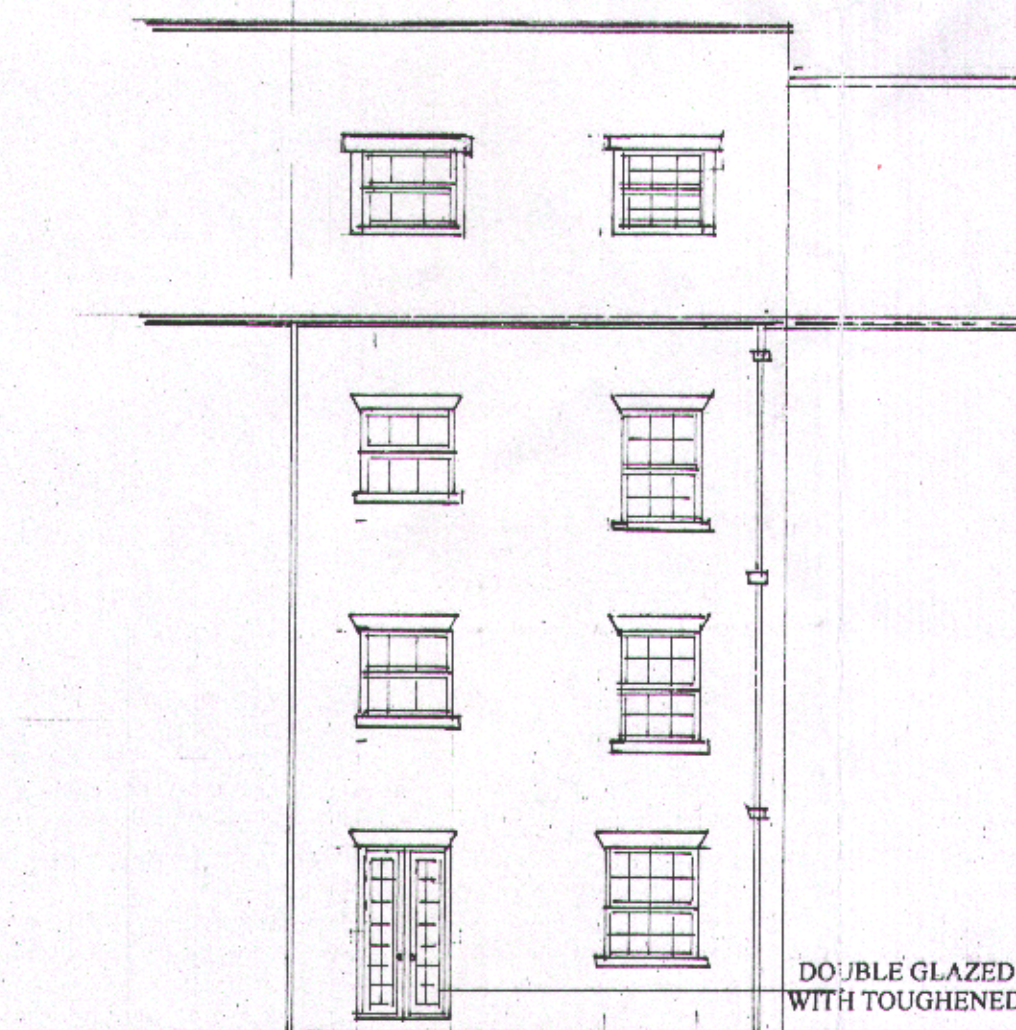

2011/2738
PLAN
13 DEC 2011

5 DE SOISSONS CLOSE
WELWYN GARDEN CITY
HERTFORDSHIRE

PROPOSED FRENCH DOORS TO
REAR ELEVATION

SCALE 1:50 1:100 1:500 1:1250
DATE : OCTOBER 2011
DRAWING NO.01
A2 SIZE PLAN

CLIENT
MR L. PRICE

NEIL ANDERSON
PLANNING & BUILDING
DESIGN SERVICES
1A WOODLAND WAY
OAKLANDS
WELWYN
HERTFORDSHIRE AL6 0RZ
TEL. 01438 717854