


Unit 9600

Hatfield Business Park


Frobisher Way

Hatfield

AL10 9TQ

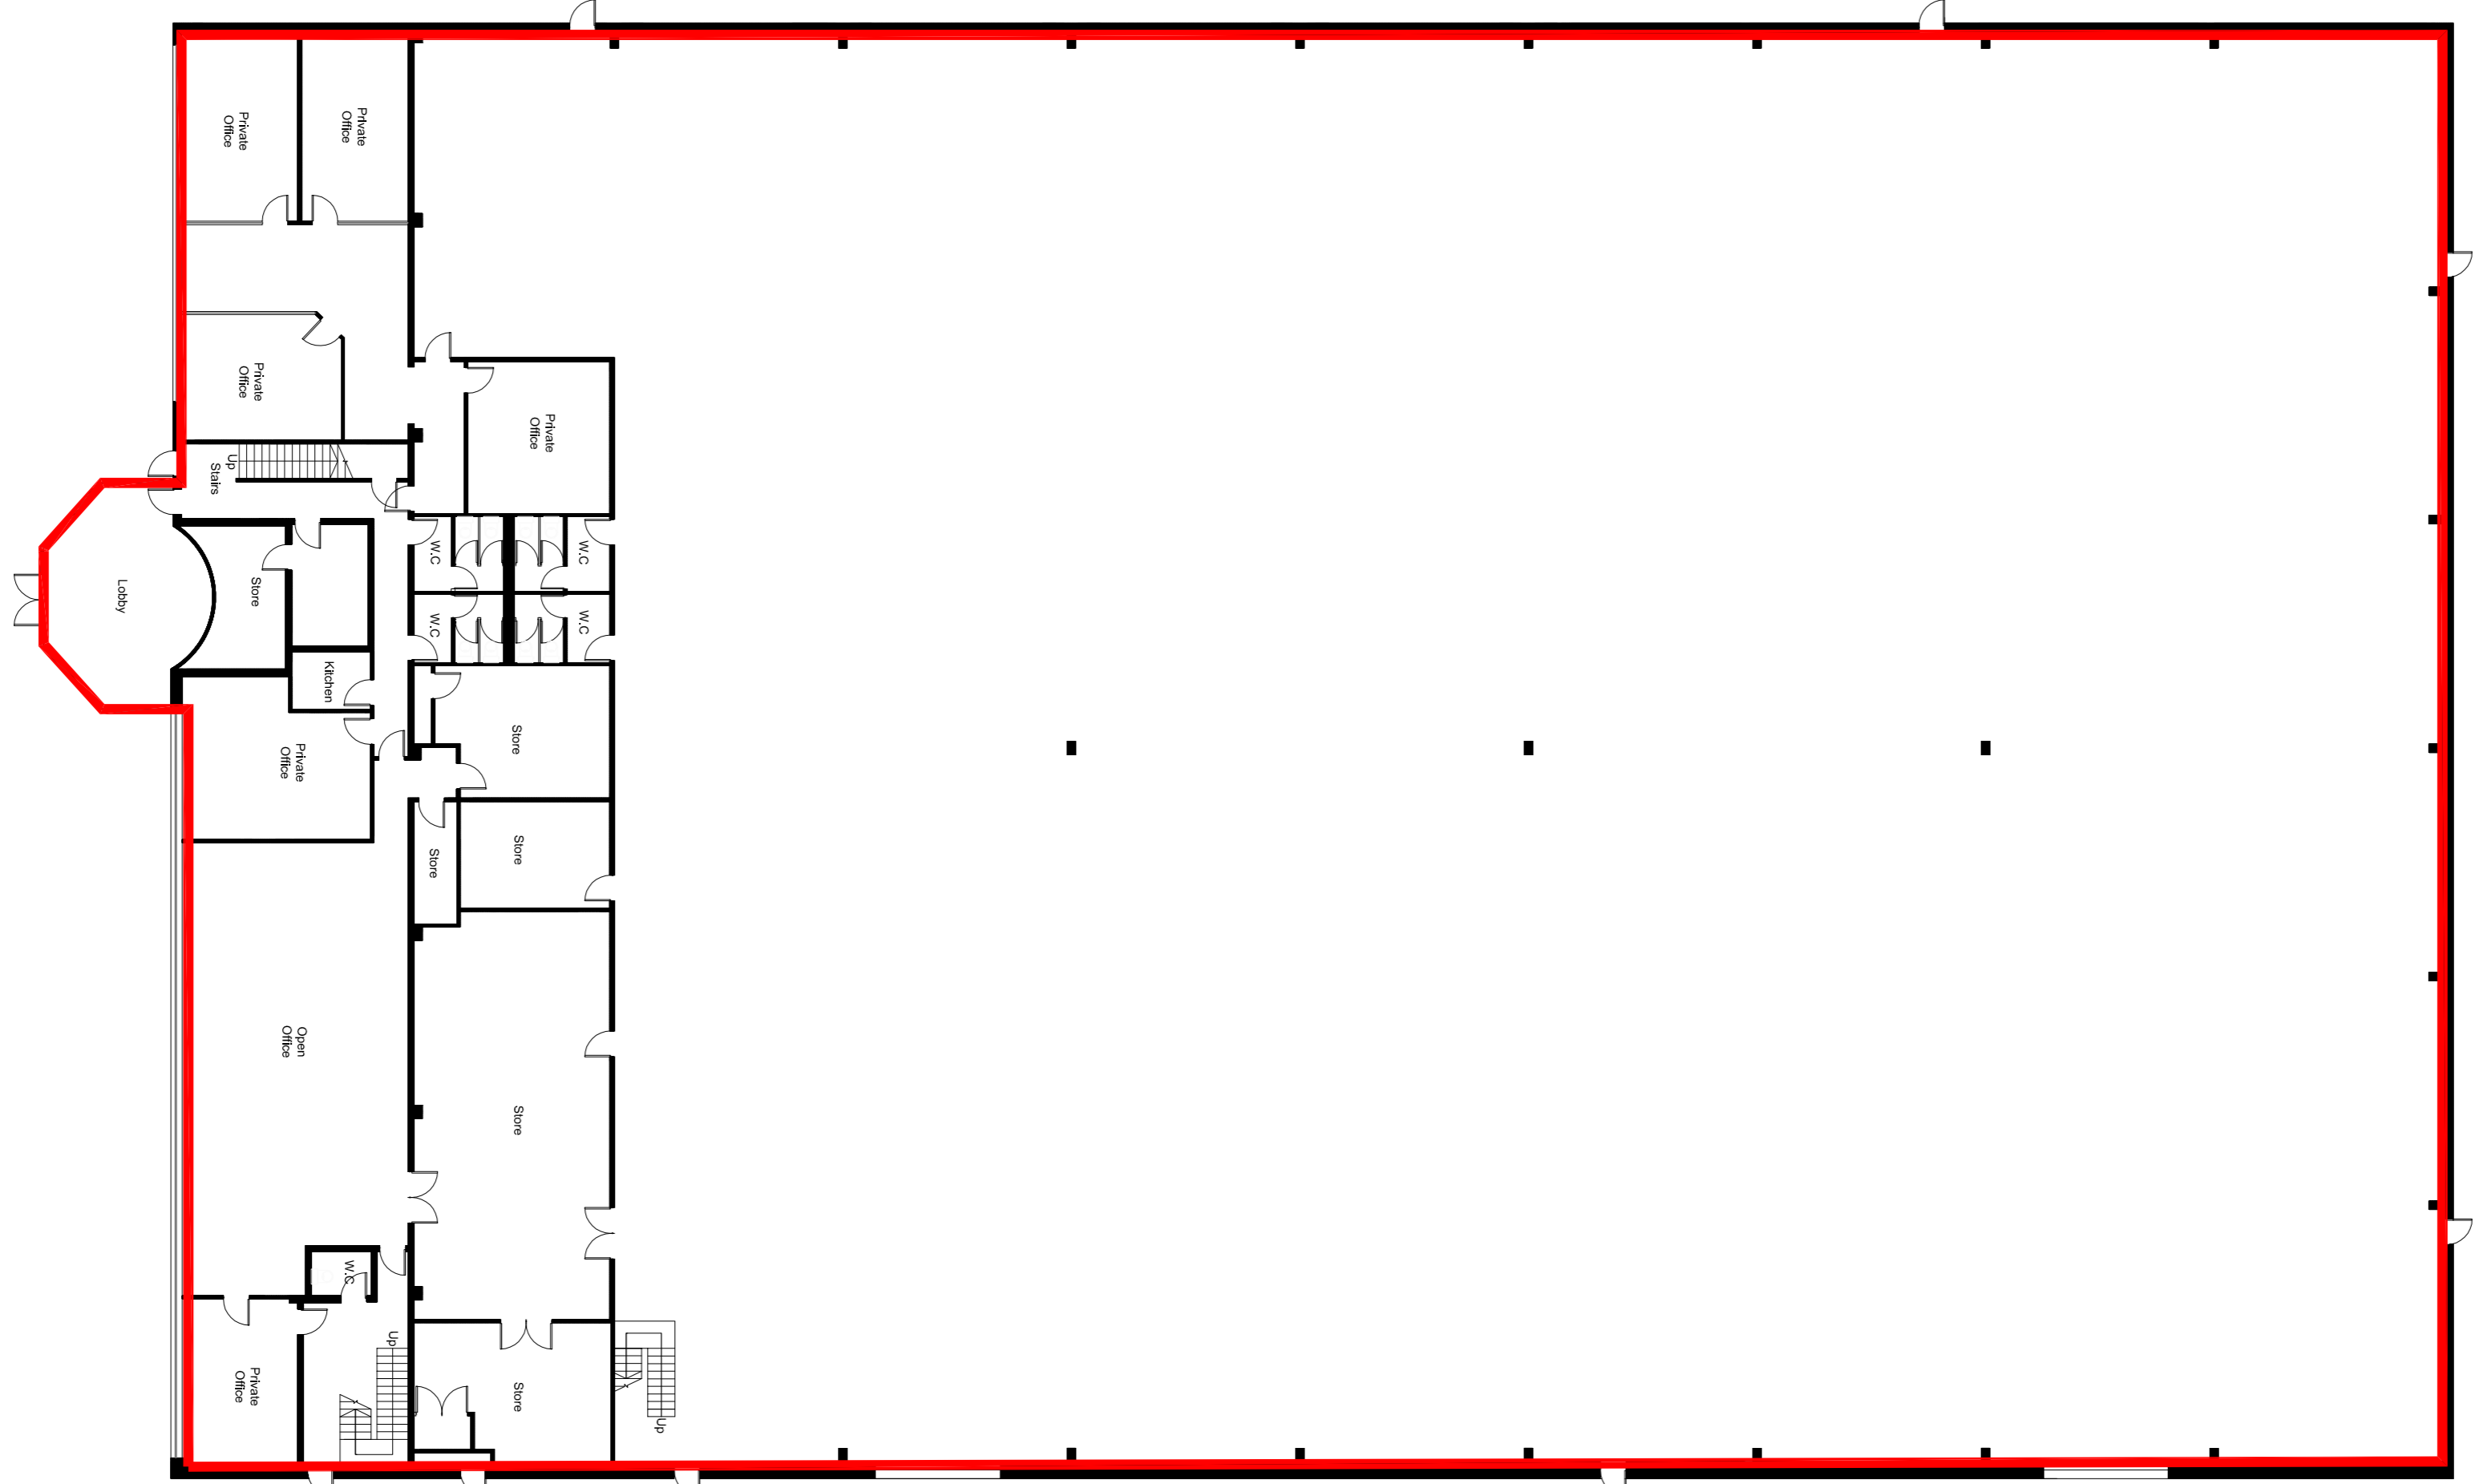

Existing Ground Floor Plan

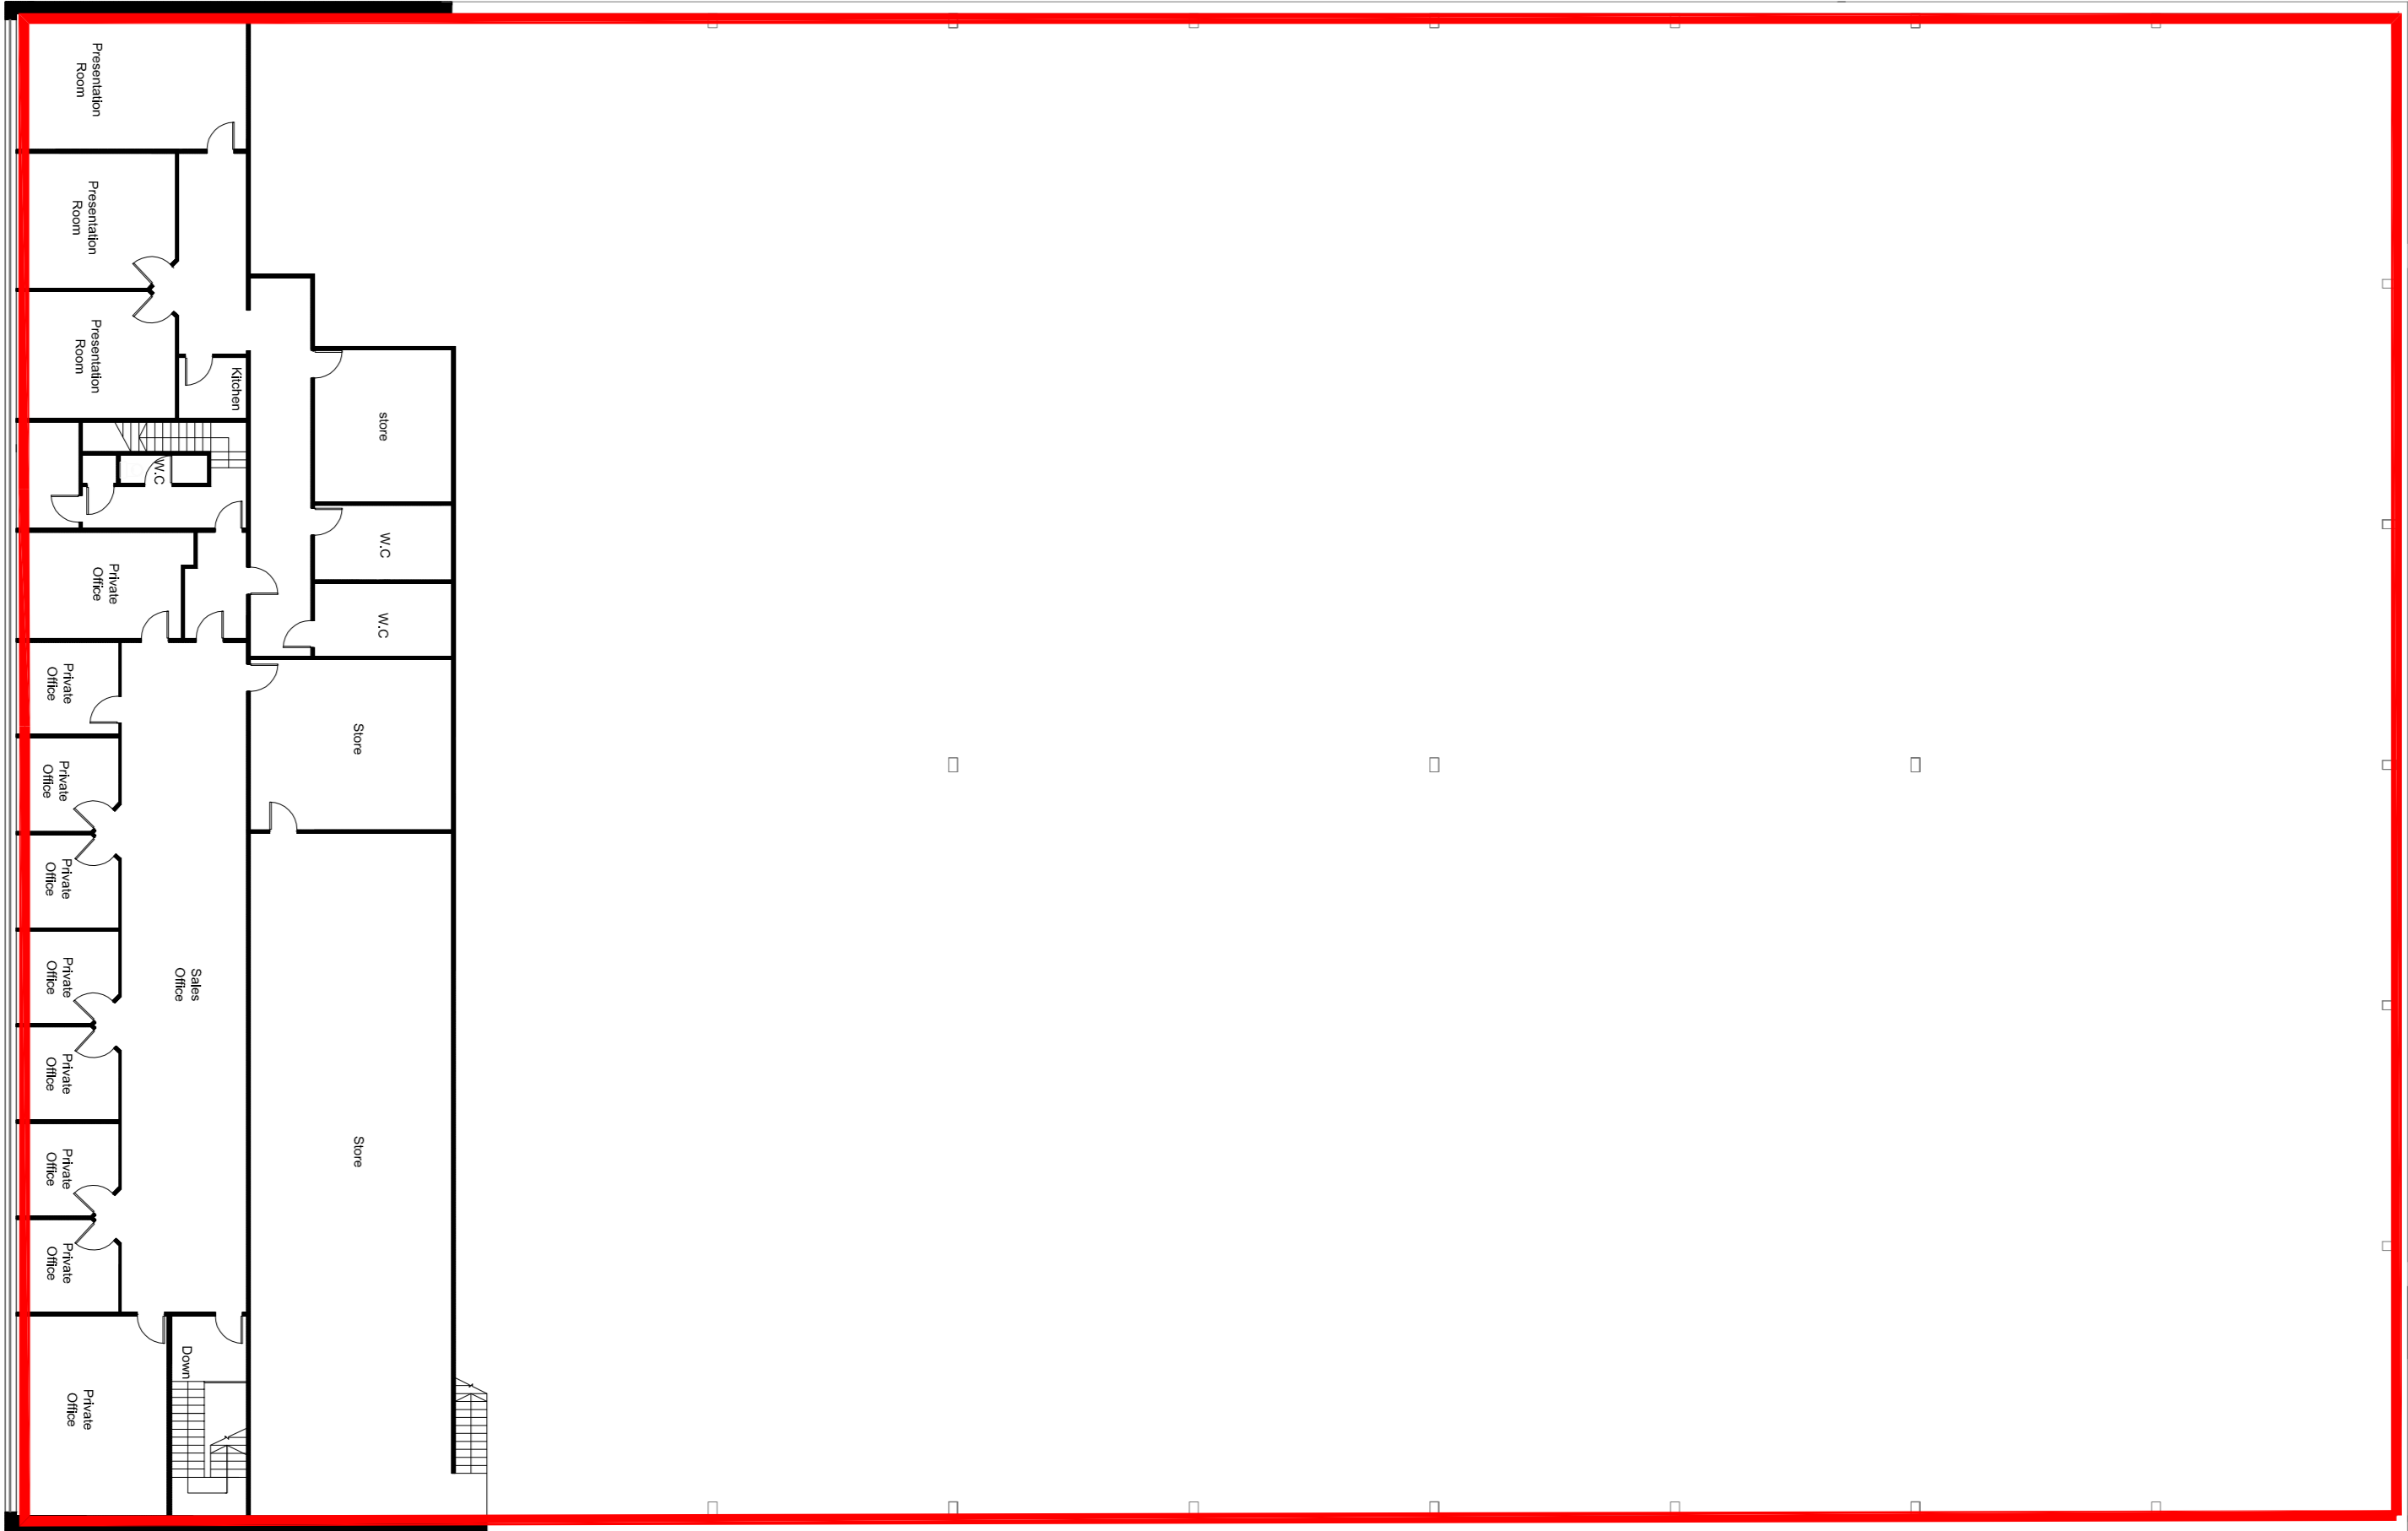


Existing First Floor Plan

Scale 1:200 @ A1



Existing Ground and First Floor Plans

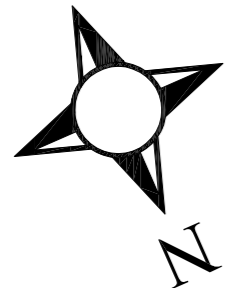

REVISION	DESCRIPTION	DATE			
PROJECT					
Unit 9600					
Hatfield Business Park					
Frobisher Way					
Hatfield					
AL10 9TQ					
TITLE					
Existing Ground & First Floor					
SCALE					
1:200 @ A1					
MEASURED SURVEY					
DRAWN BY		DATE			
		20/02/12			
DRAWING NUMBER		0			