




Unit 9600  
Hatfield Business Park  
Frobisher Way  
Hatfield  
AL10 9TQ

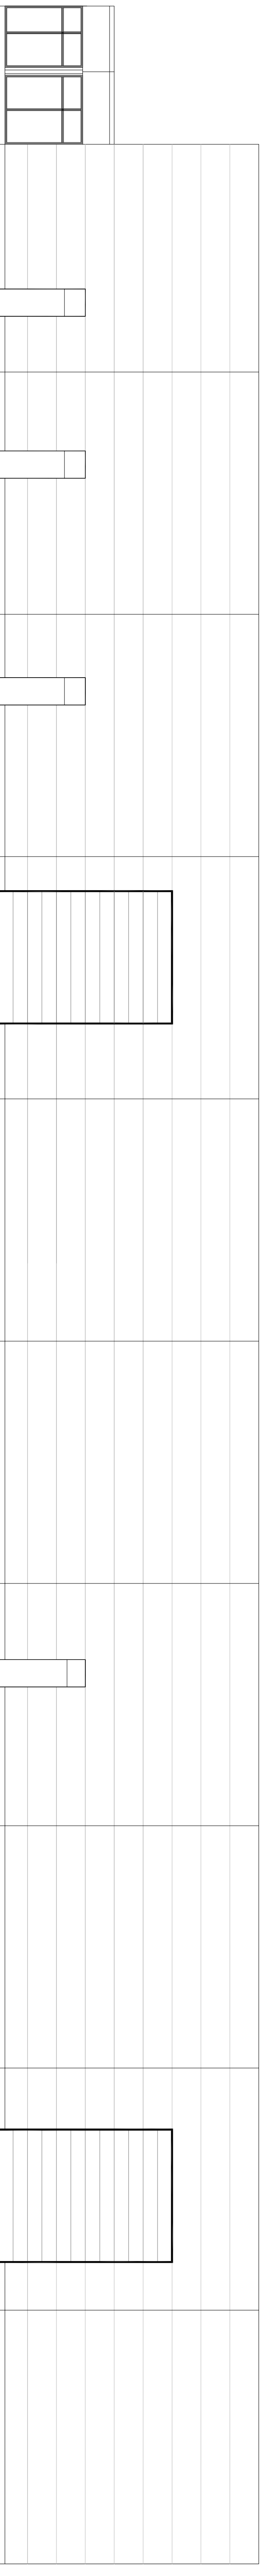


Scale 1:100 @ A1

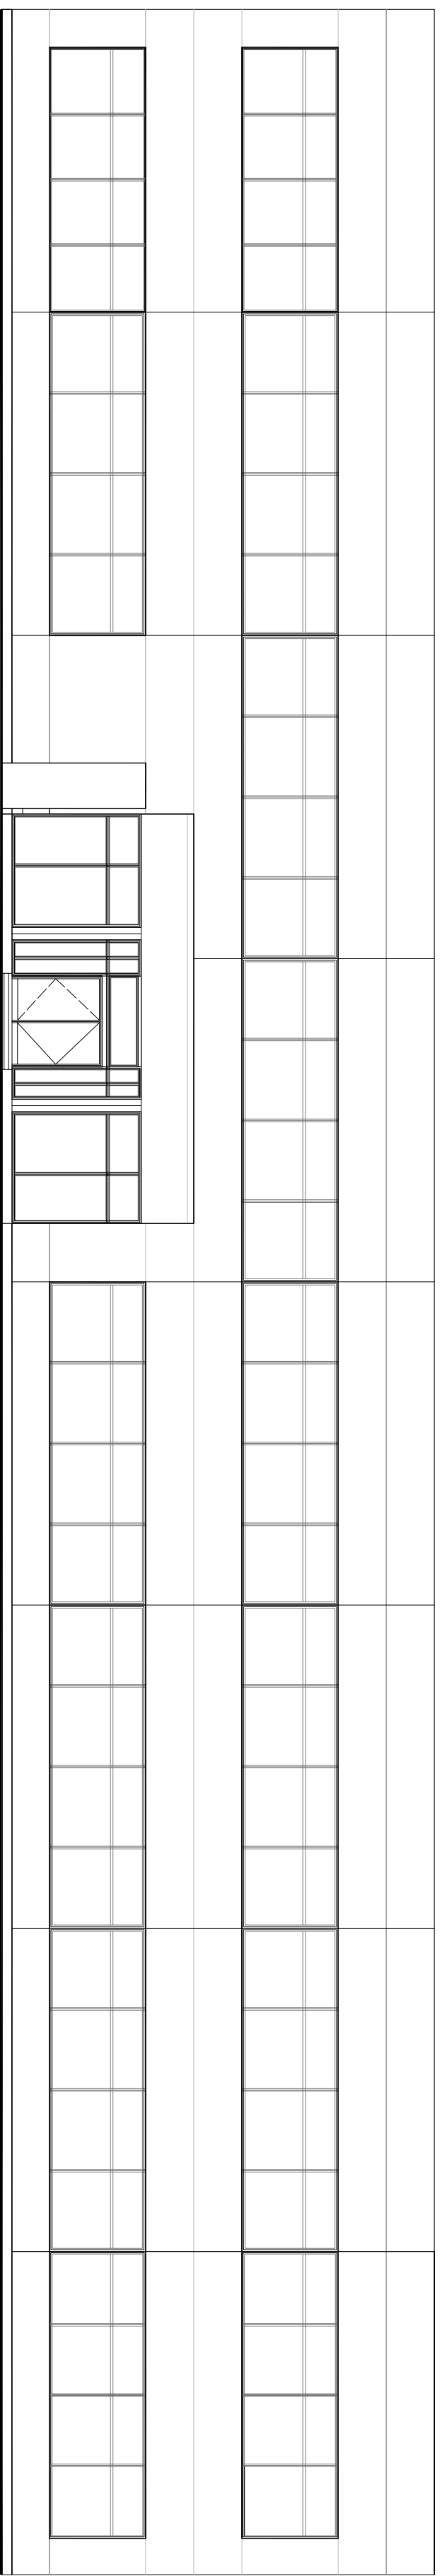

## Proposed External Elevations

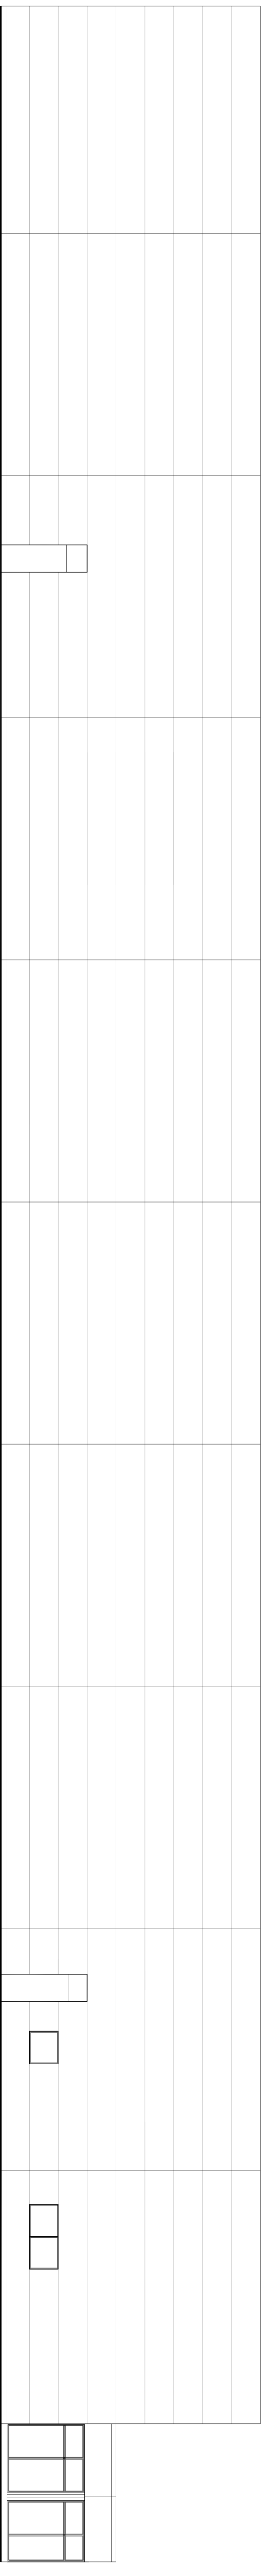

### Proposed South Elevation

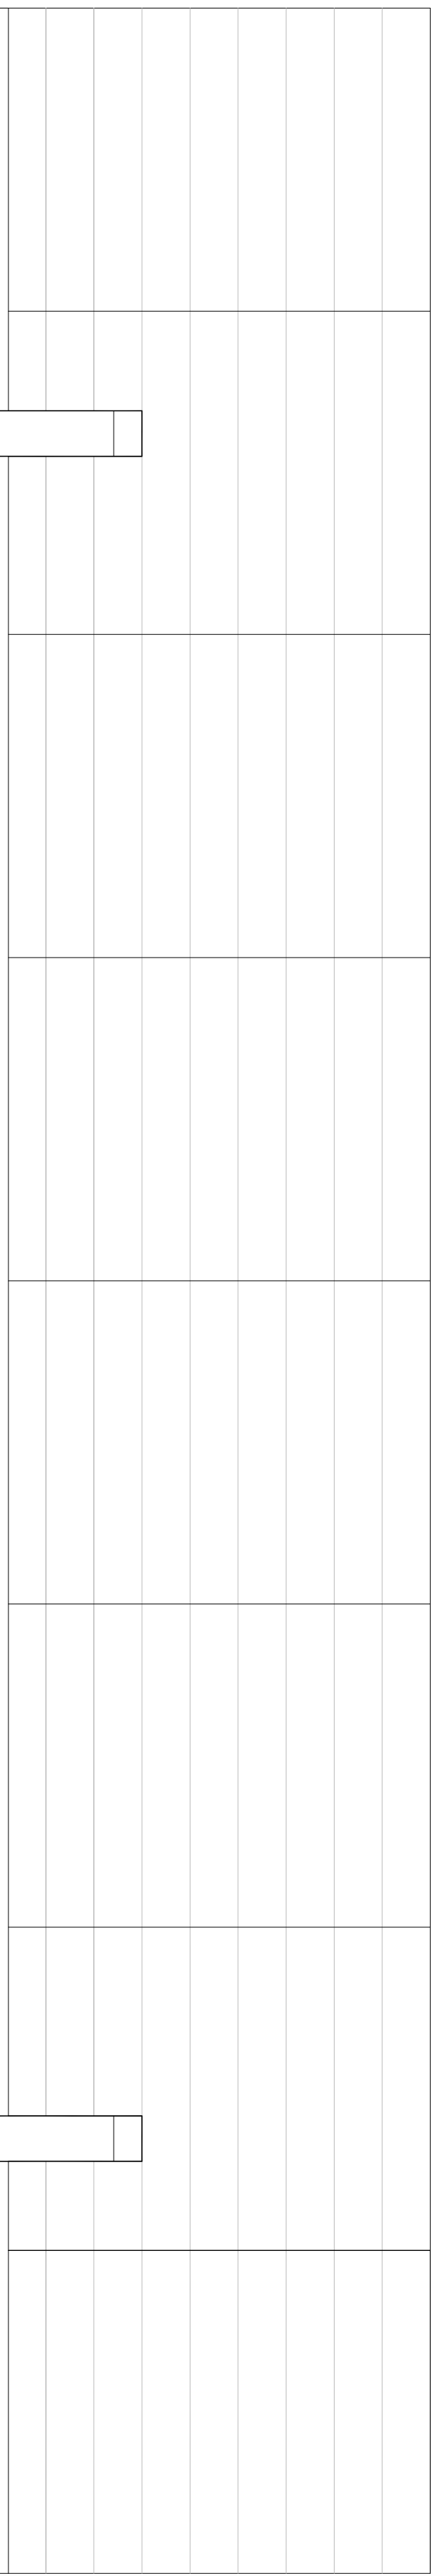[illegible]