






REAR ELEVATION

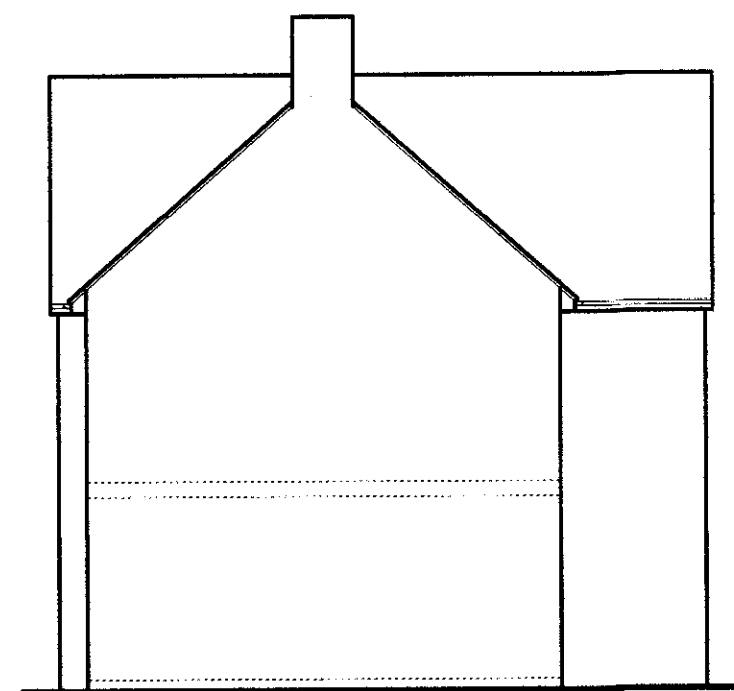


SIDE ELEVATION

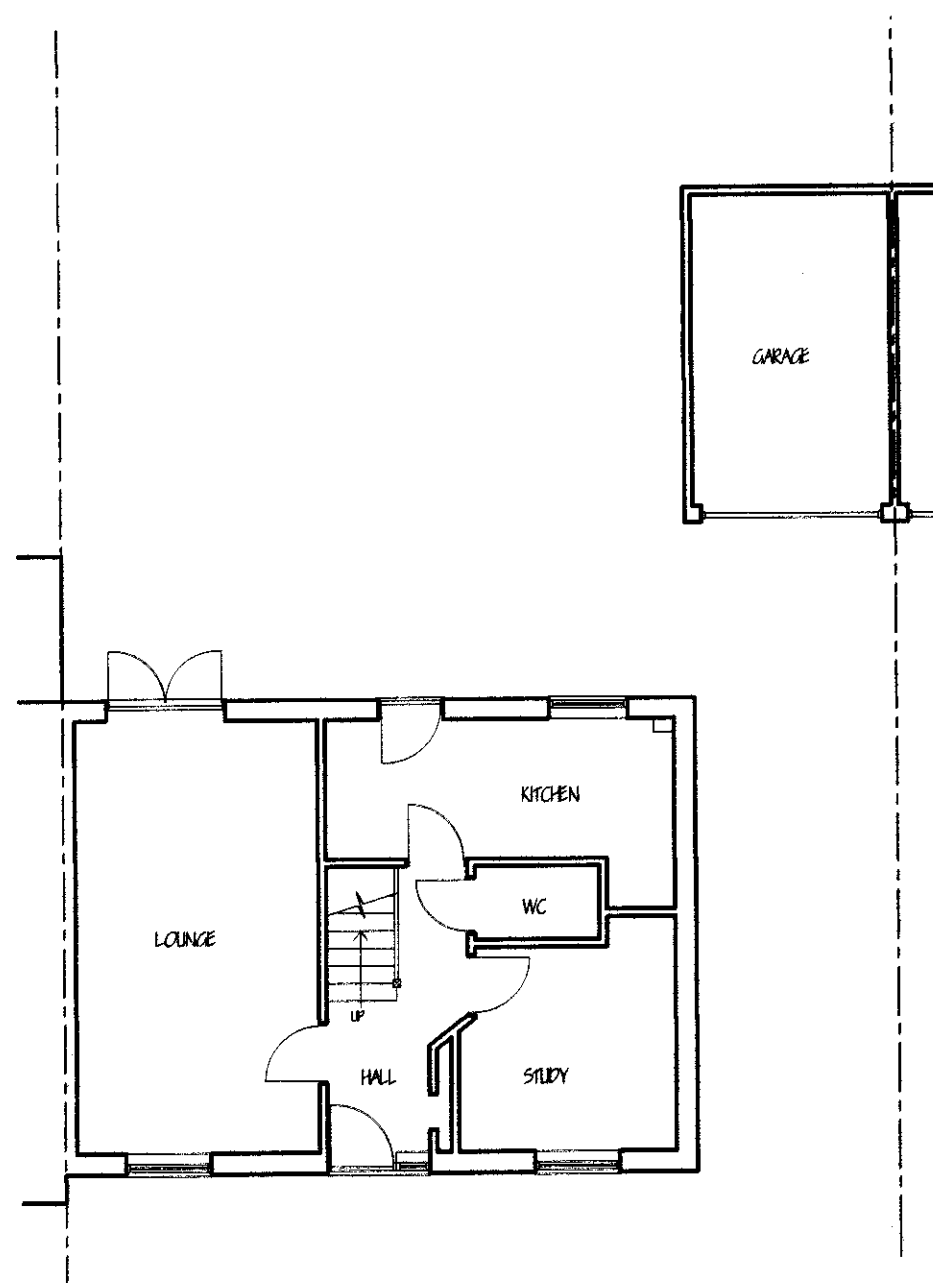

GROUND FLOOR PLAN

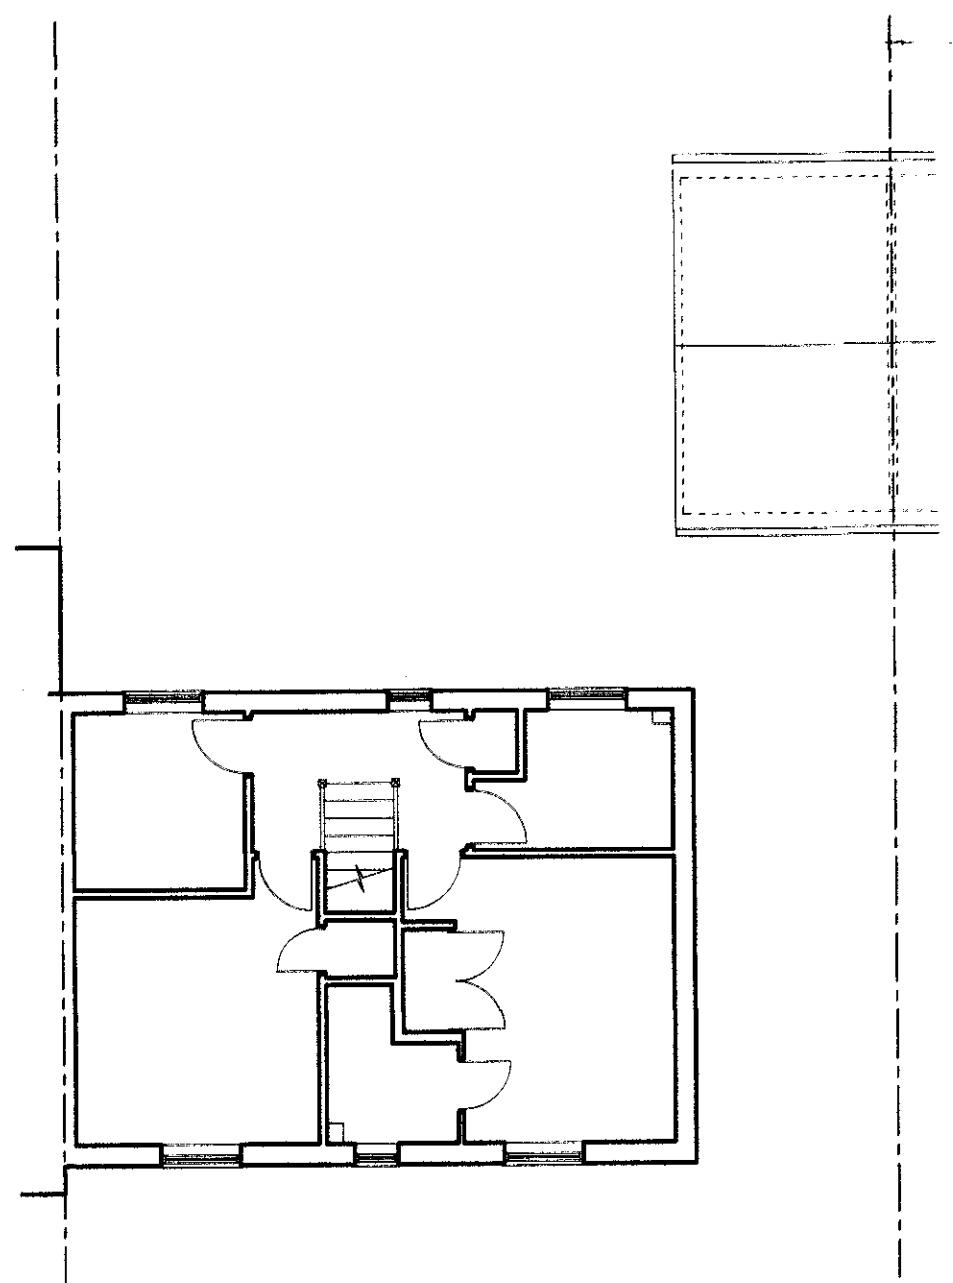

FIRST FLOOR PLAN

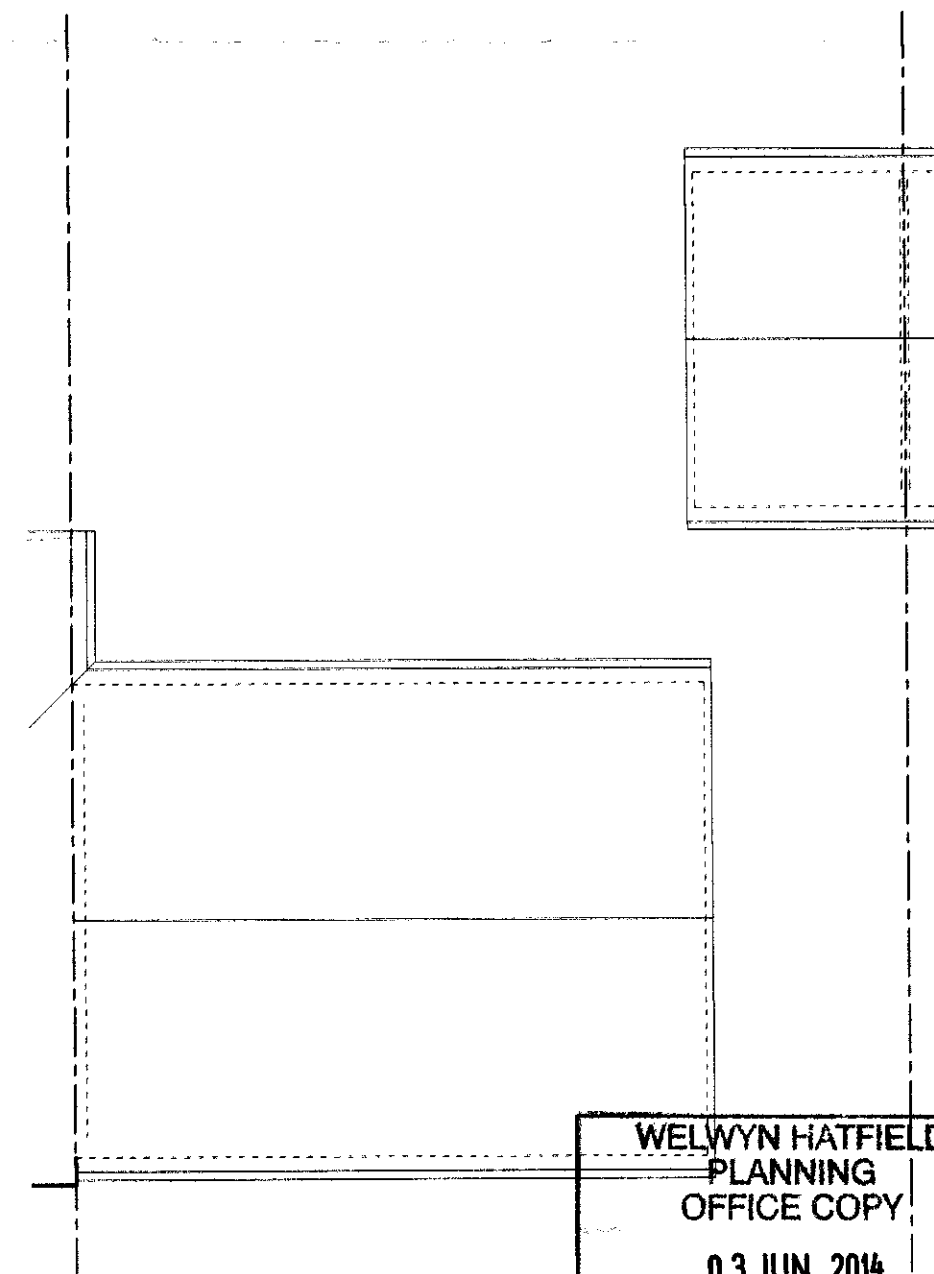

ROOF PLAN

WELWYN HATFIELD
PLANNING
OFFICE COPY
03 JUN 2014
No: N6/2014/1153/NM

THIS DRAWING PRINTED ON A2 SIZE PAPER



HOME EXTENSION DESIGNS
60 BRIDGE ROAD EAST
WELWYN GARDEN CITY
HERTS AL7 1JU
tel : 01707 393971
fax : 01707 393980
e:stuartc@hed.co.uk

Project: 77 EDDINGTON CRESCENT
WGC.

Drawing Title: PLANS AND ELEVATIONS
AS EXISTING

Drawn By: ALI	Scale: 1:100	Date: aug 2013
Orig Status: EXISTING	Checked:	
Drawing No: 3108-E01	Revision:	

