







REAR ELEVATION

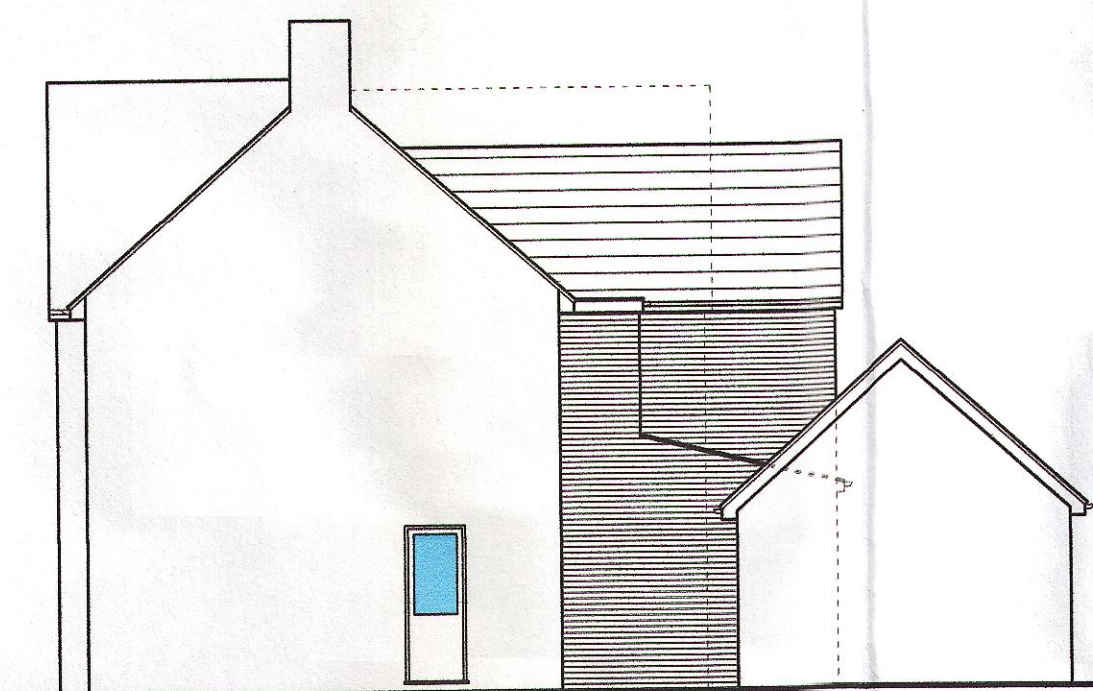


SIDE ELEVATION

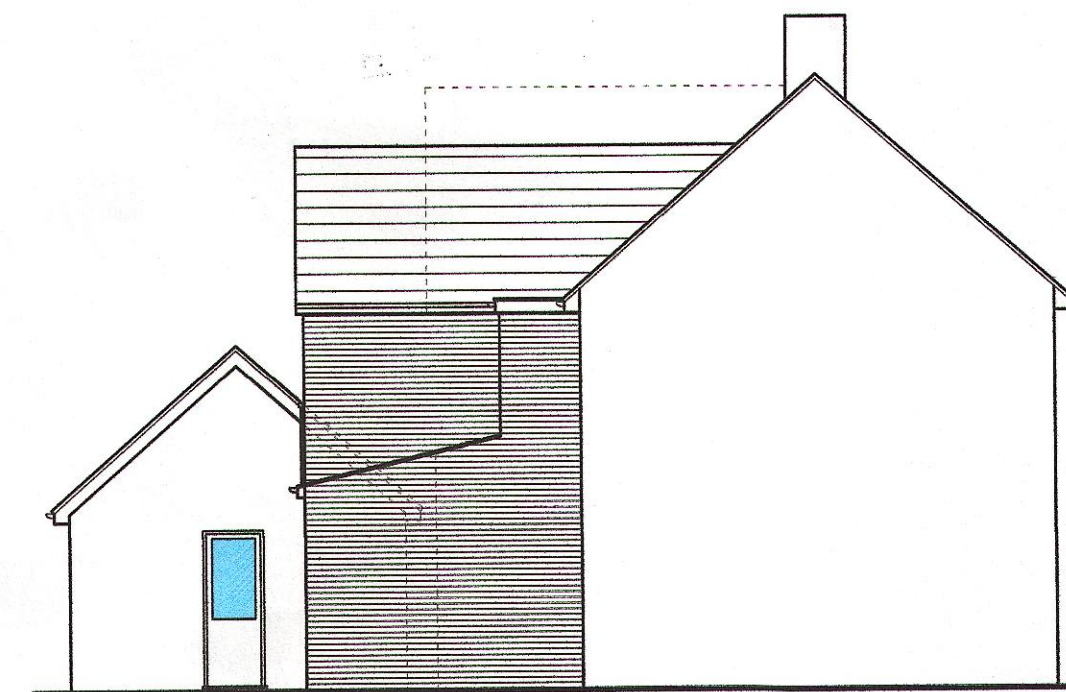


SIDE ELEVATION

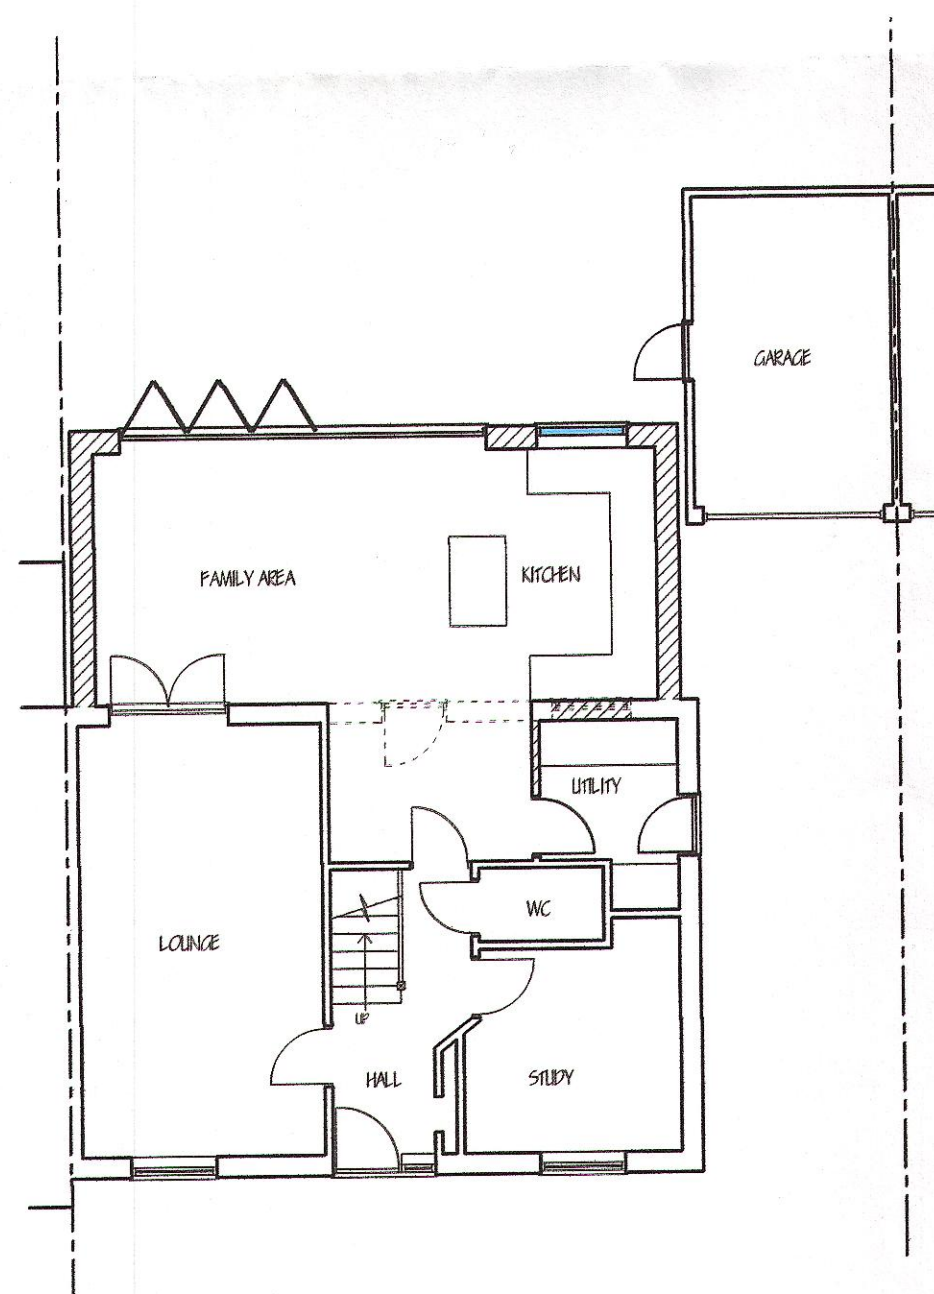 


GROUND FLOOR PLAN

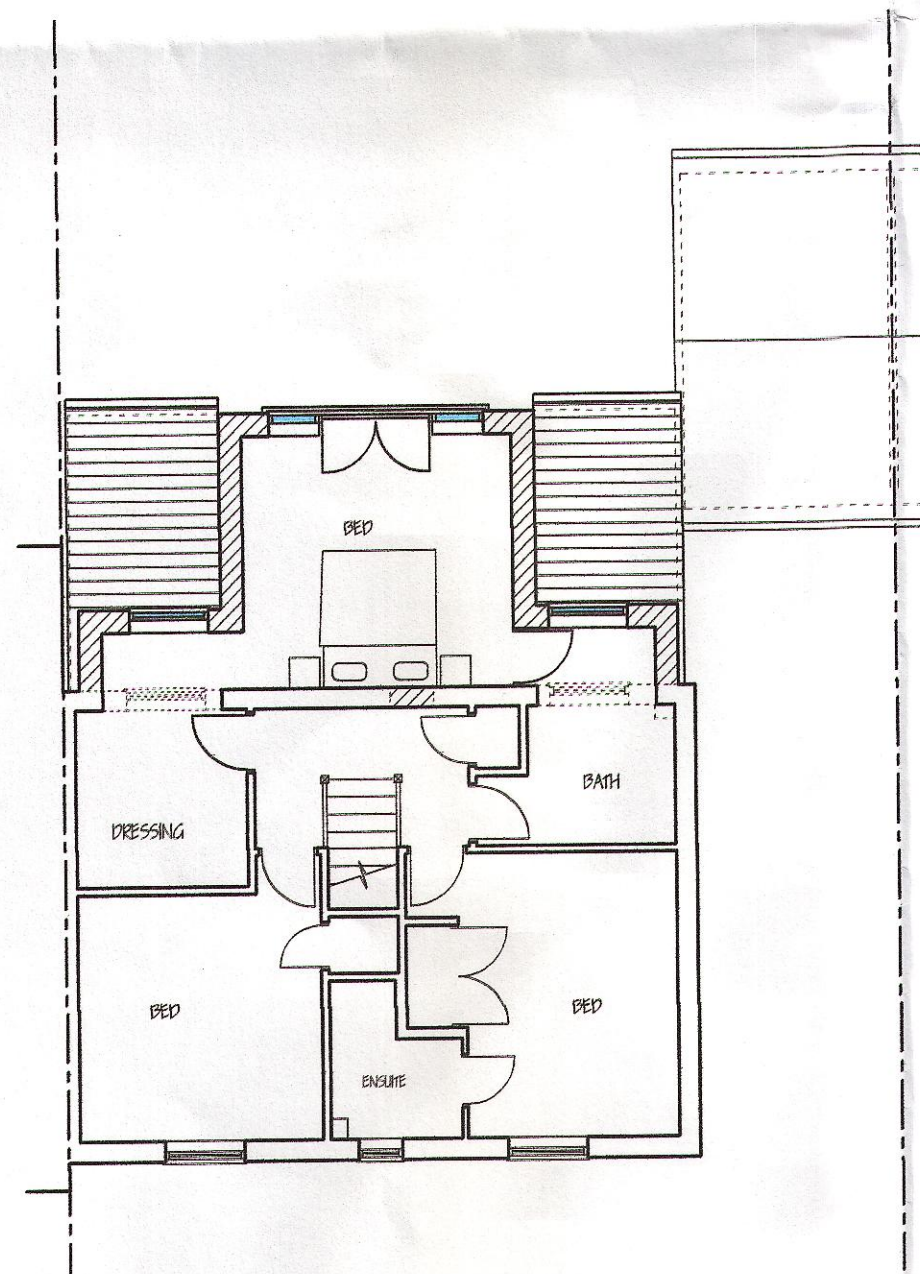

FIRST FLOOR PLAN

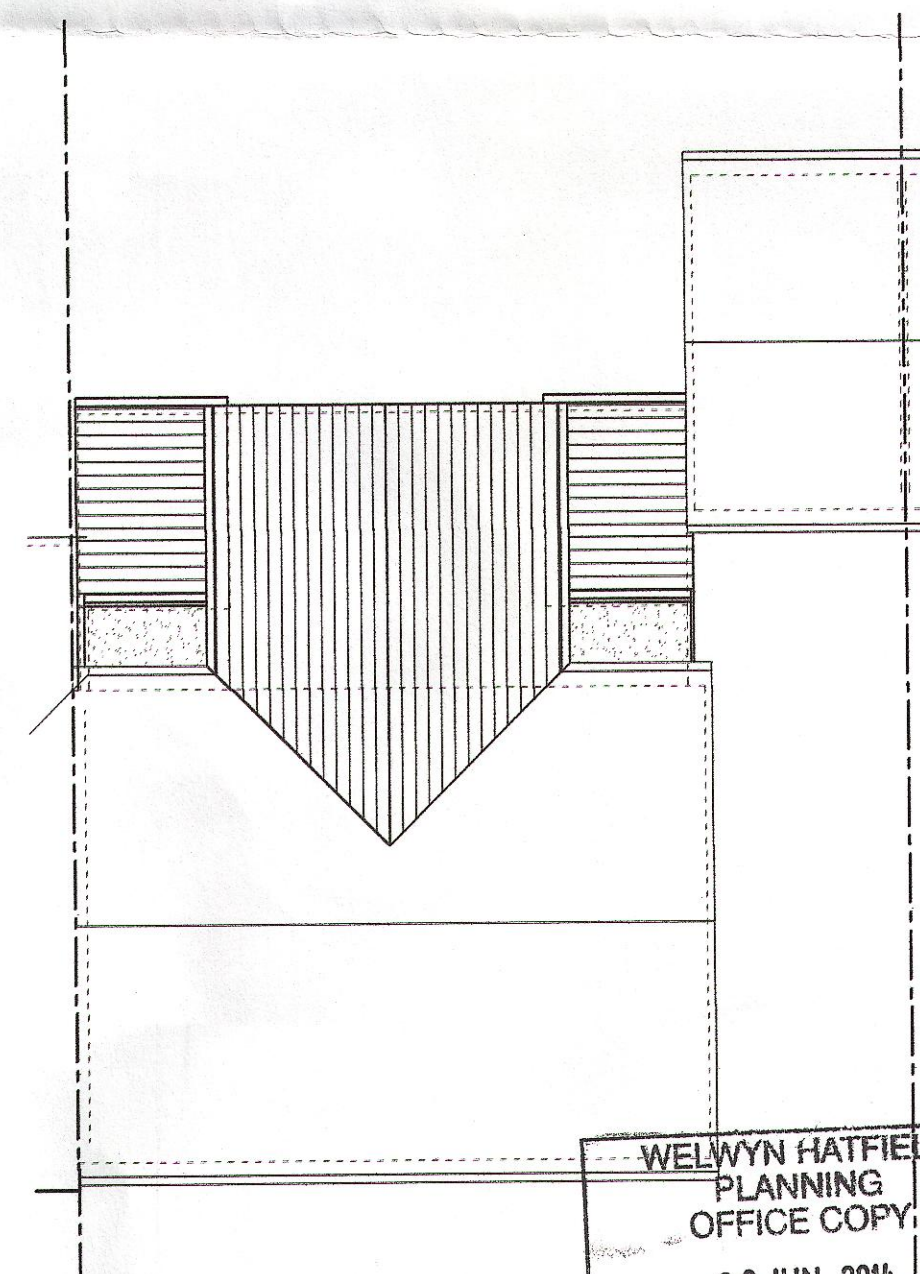

ROOF PLAN

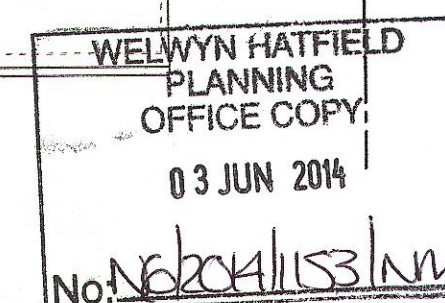

THIS DRAWING PRINTED ON A2 SIZE PAPER



HOME EXTENSION DESIGNS
60 BRIDGE ROAD EAST
WELWYN GARDEN CITY
HERTS AL7 1JU
tel : 01707 393971
fax : 01707 393980
e:stuartc@hed.co.uk

Project: 77 EDDINGTON CRESCENT
WGC.

Drawing Title: PLANS AND ELEVATIONS
AS PROPOSED

Drawn By: ALI	Scale: 1:100	Date: aug 2013
Draw Status: PLANNING	Checked:	
Drawing No: 3108-P01	Revision: D	