
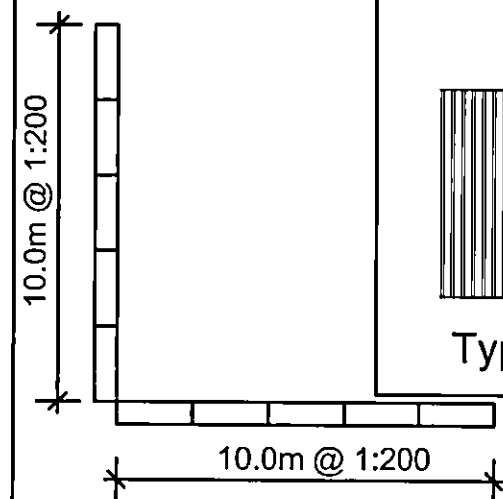


This drawing is copyright.

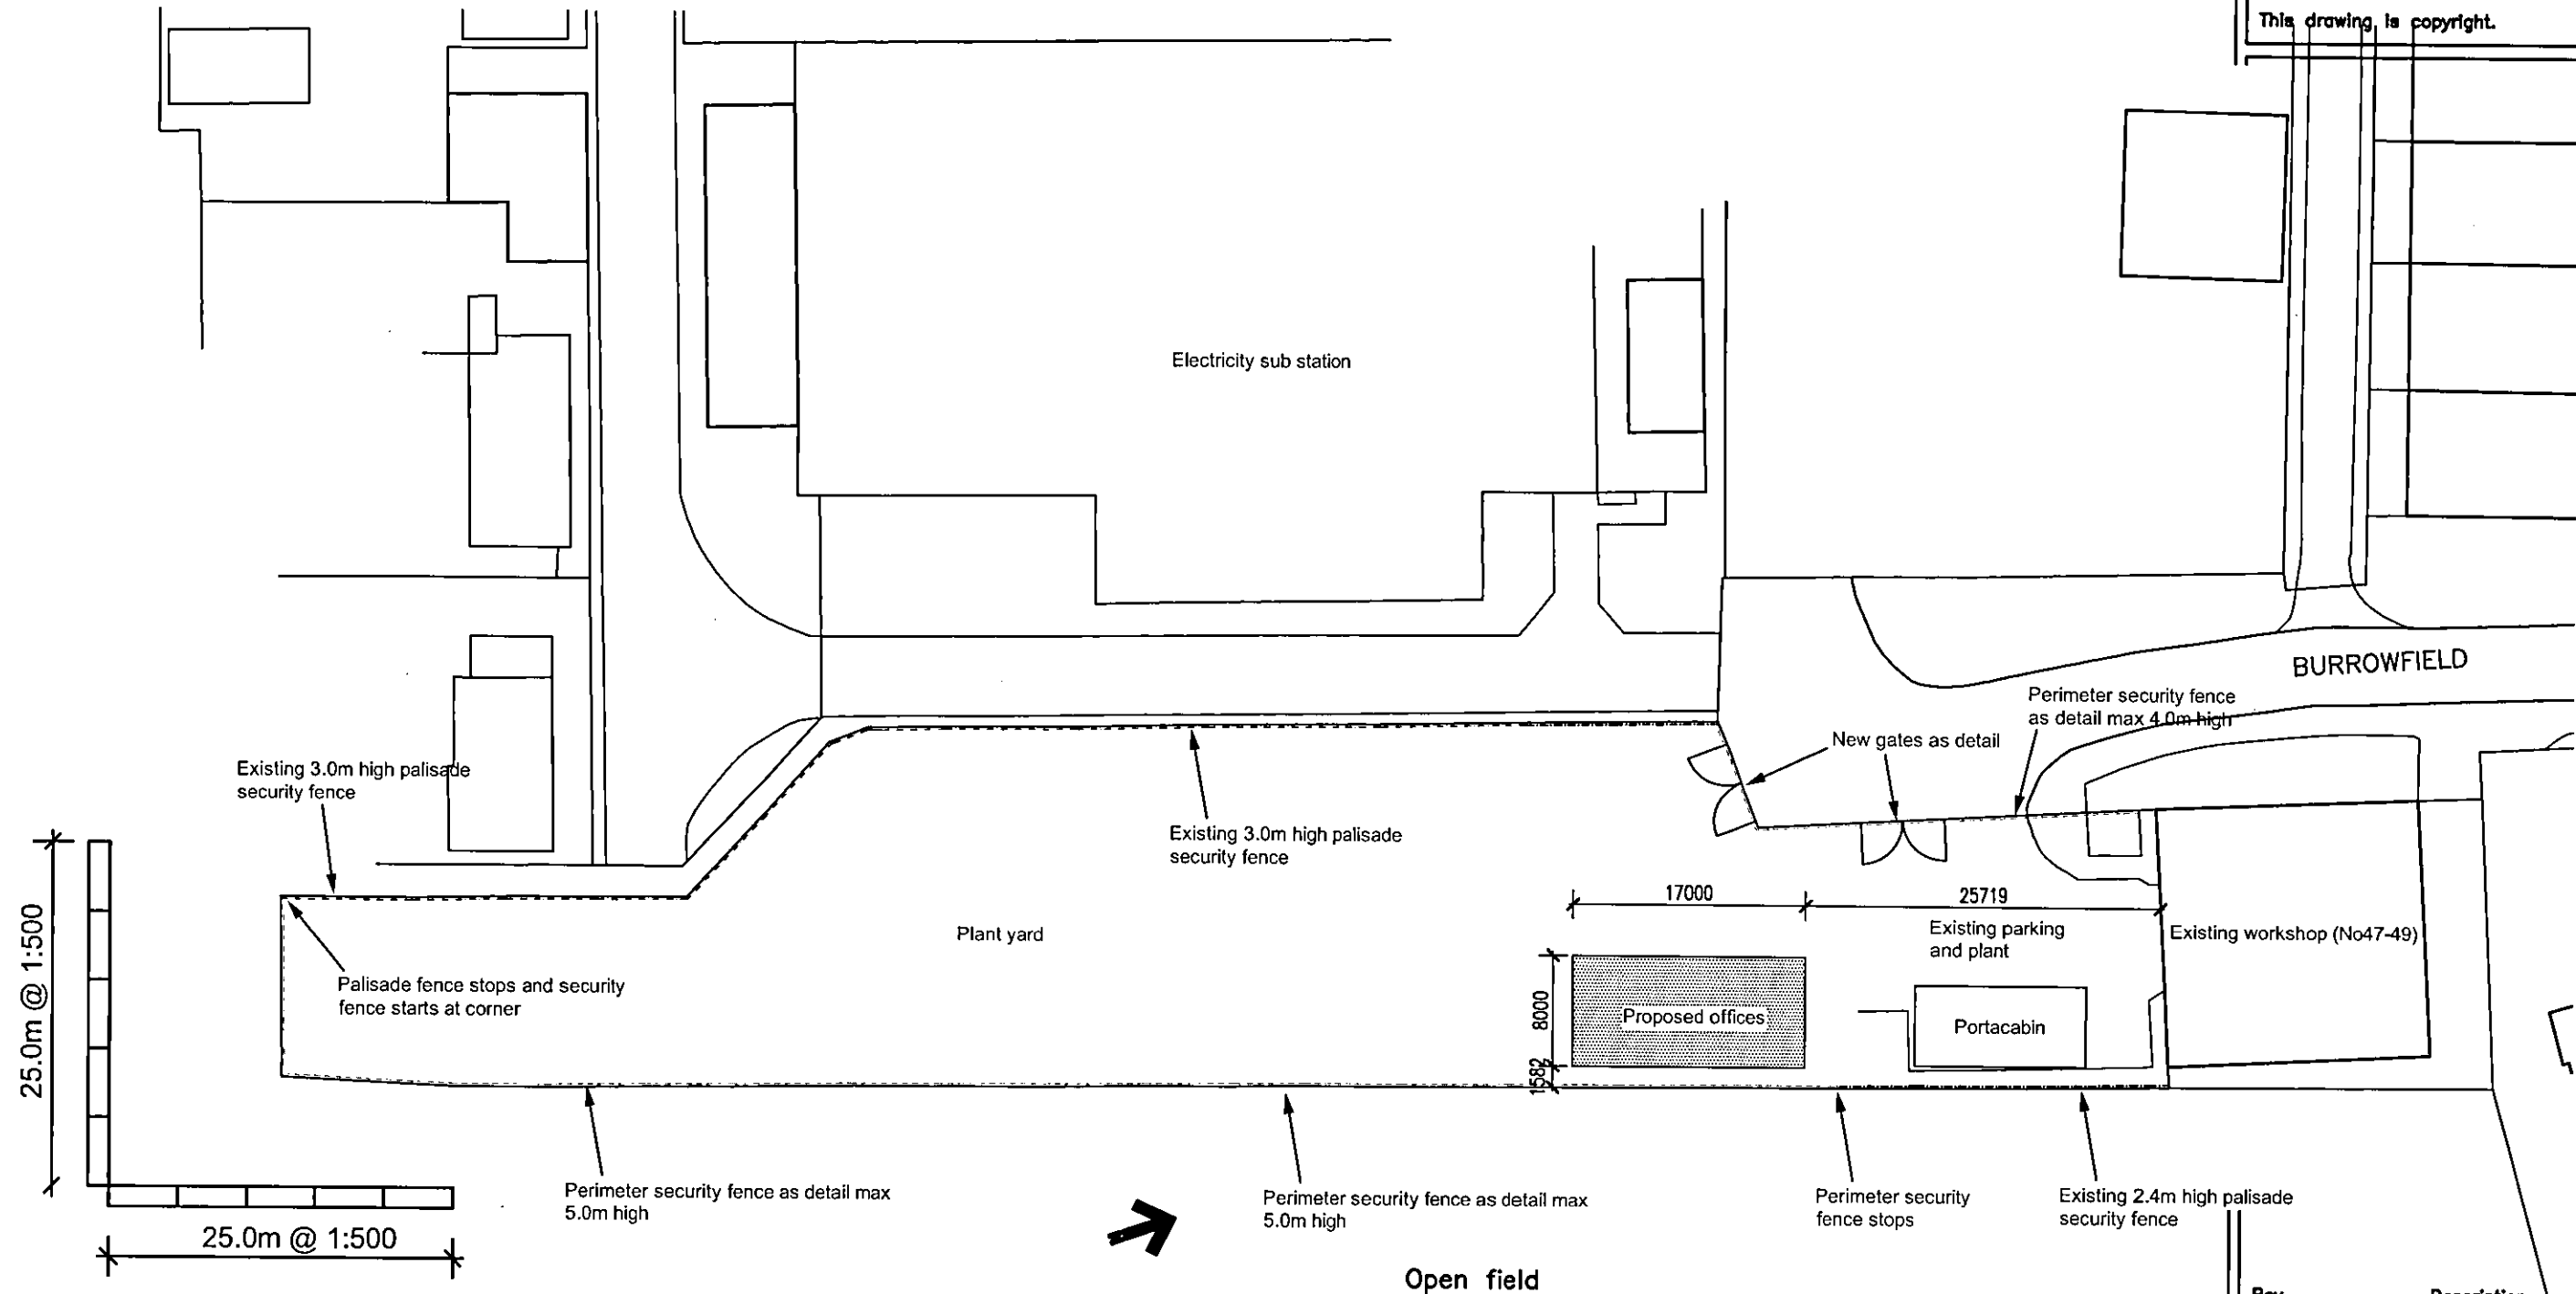

PLANNING
DEPARTMENT

16 MAY 2012

2012/1094

No.: 6

Rev.	Description.	Date.
------	--------------	-------

1	Adam Trigg - Architectural Technician 22 School Lane, Welwyn, Herts AL6 9PH Tel: 07931703297 - email: adamtrigg@hotmail.com	
---	---	--

Title:
Proposed new office building
47-49 Burrowfields
Welwyn Garden City
Herts AL7 4SS
Site Plan

Scale : 1:500 @ A3	Drawn by: AT
Date : September 2011	

Org.No: AT372-02