




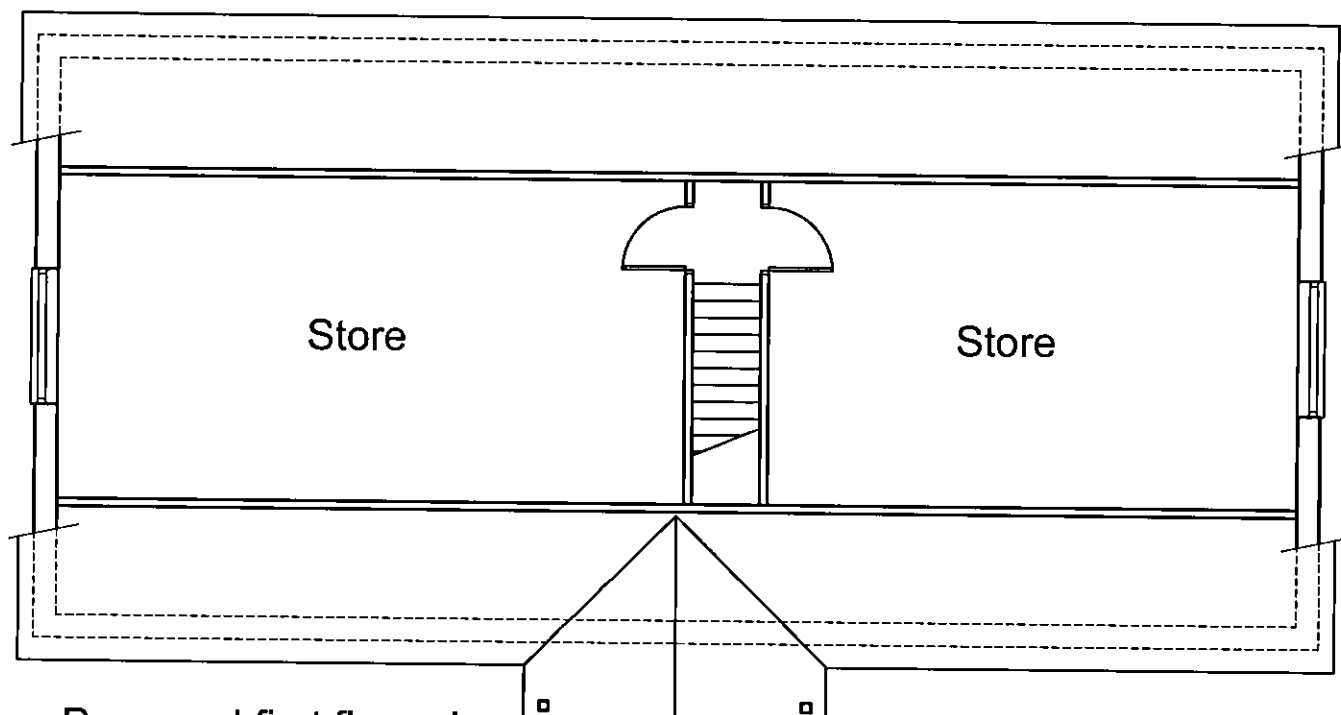

Proposed first floor plan

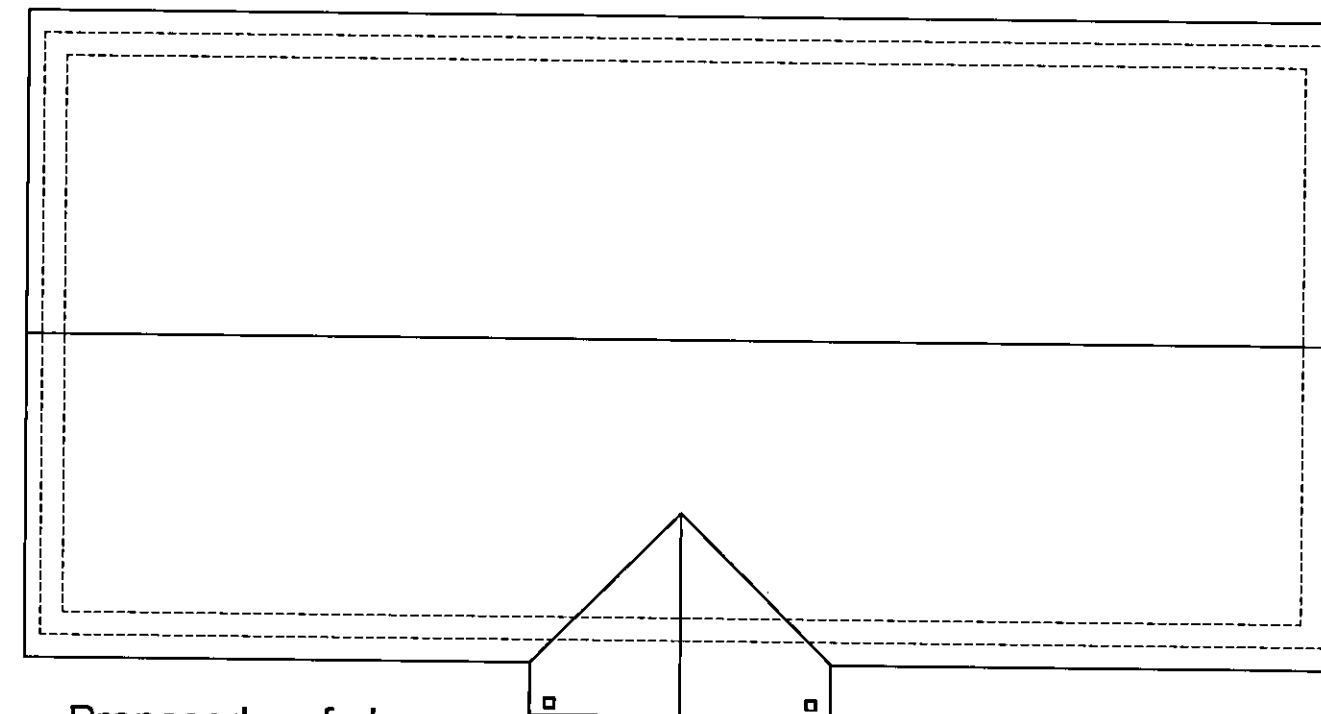

Proposed roof plan

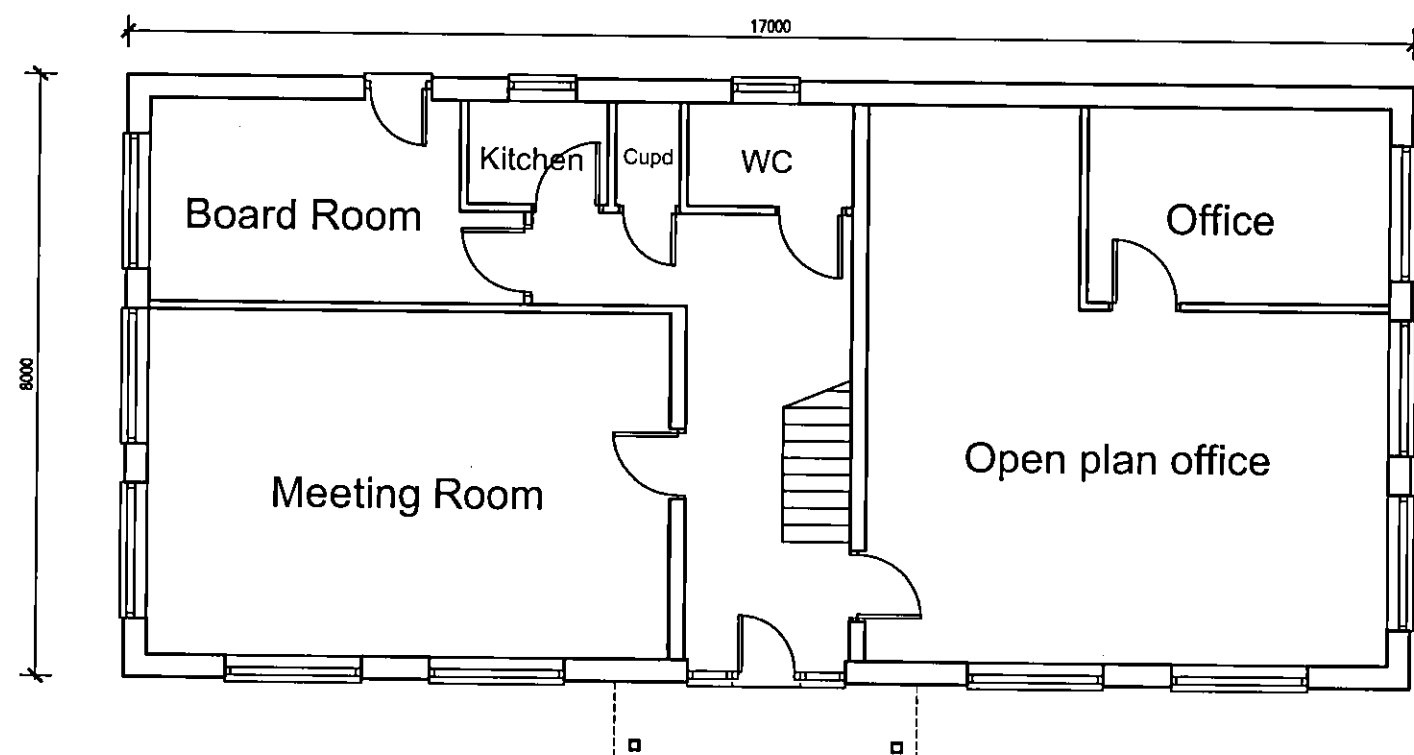


Proposed ground floor plan

PLANNING
DEPARTMENT

16 MAY 2012
2012/1094

No.: 6

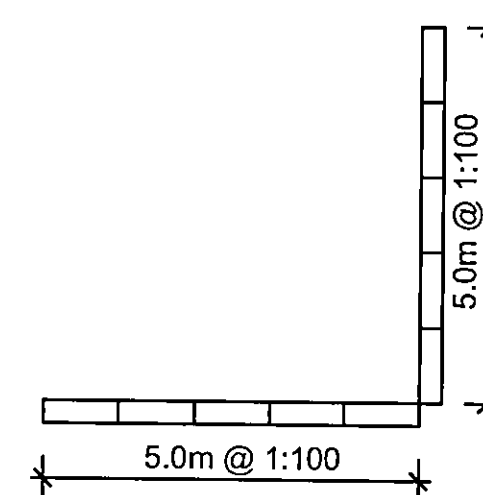

Rev.	Description.	Date.
------	--------------	-------

Adam Trigg - Architectural Technician 22 School Lane, Welwyn, Herts AL6 9PH Tel: 07931703297 - email: adamtrigg@hotmail.com

Title: Proposed new office building 47-49 Burrowfields Welwyn Garden City Herts AL7 4SS Proposed floor plans
--

Scale : 1:100 @ A3 Date : September 2011	Drawn by: AT
--	---------------------

Drg.No: AT372-03
