




GOORS
GLASS TO BS. 6206:1981

WELWYN HATFIELD
PLANNING
OFFICE COPY
27 NOV 2014
No: _____

PROPOSED DOORS
SITE BOUNDARY

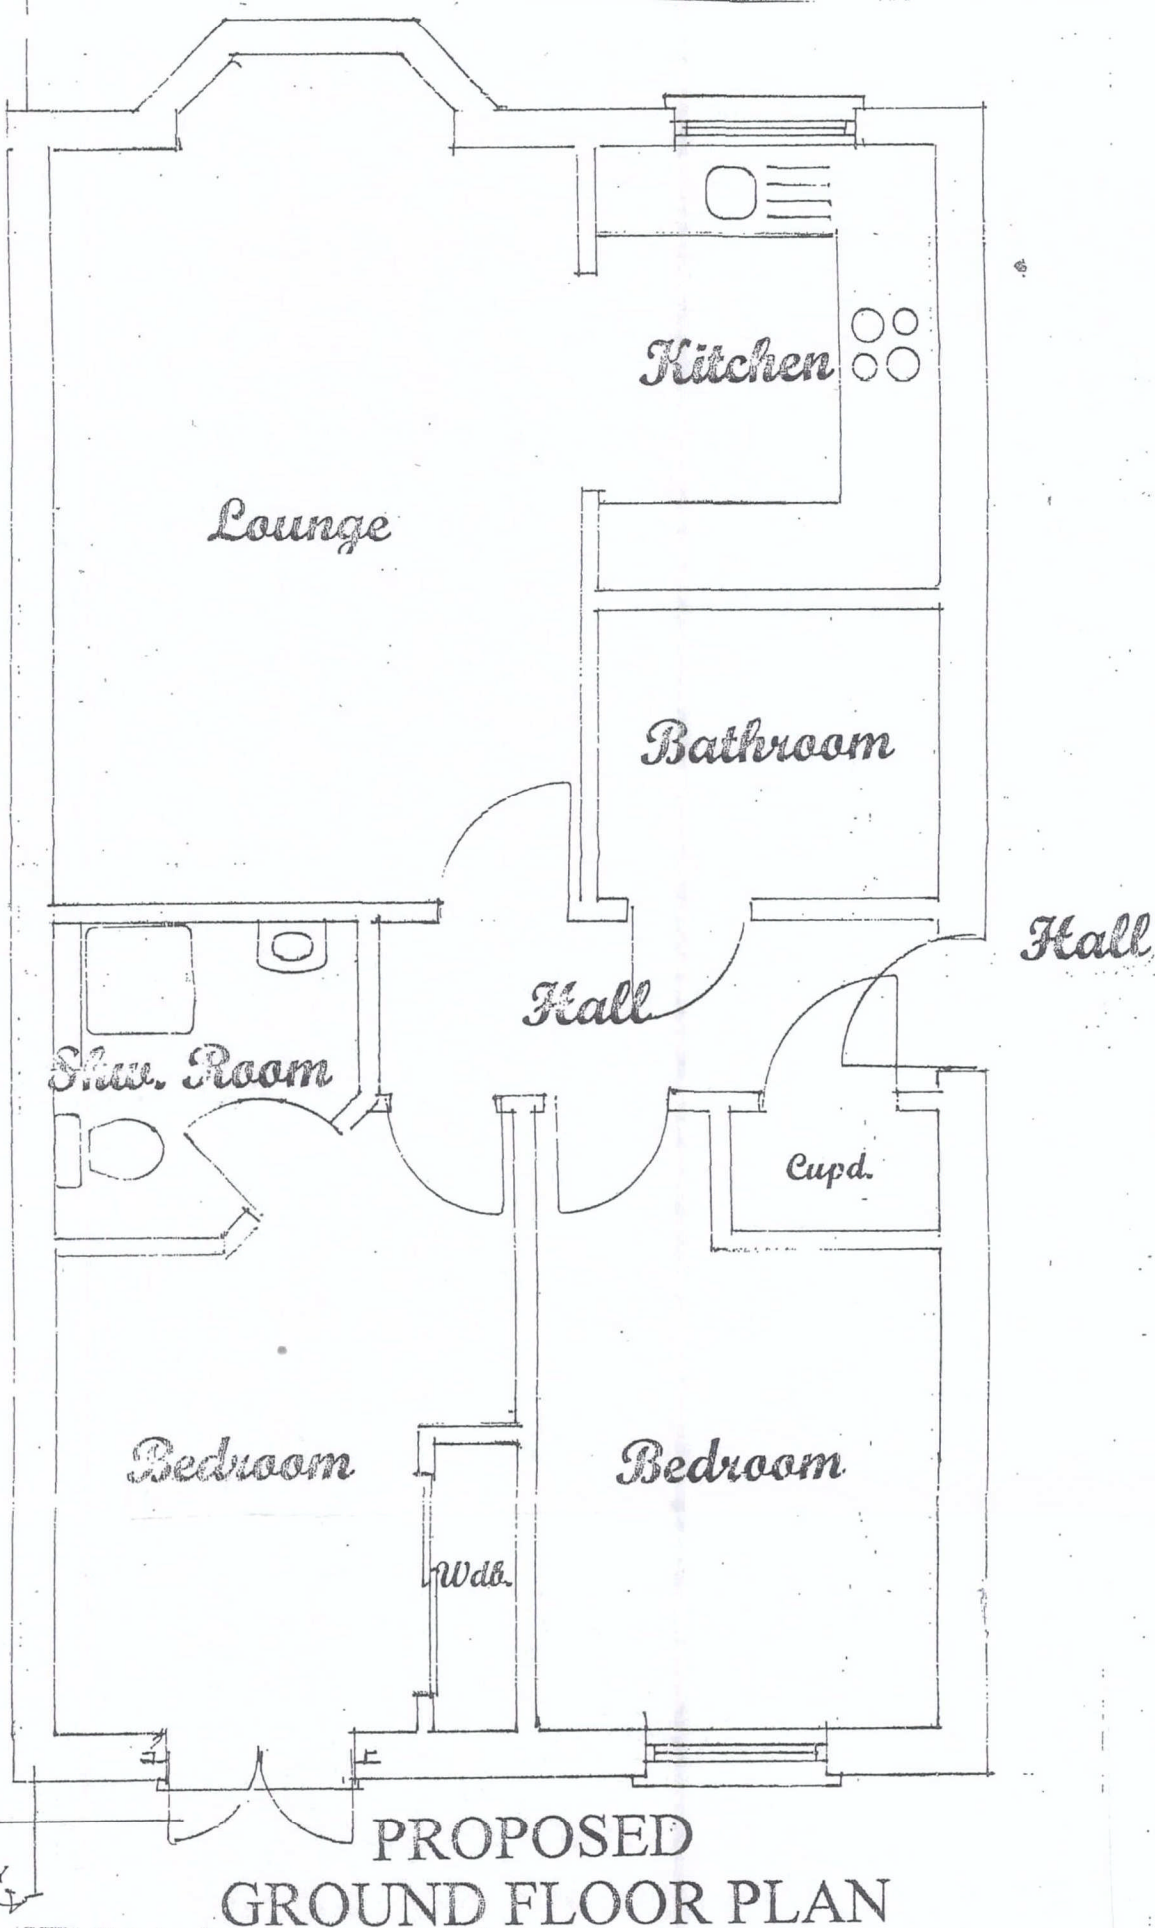

1:50

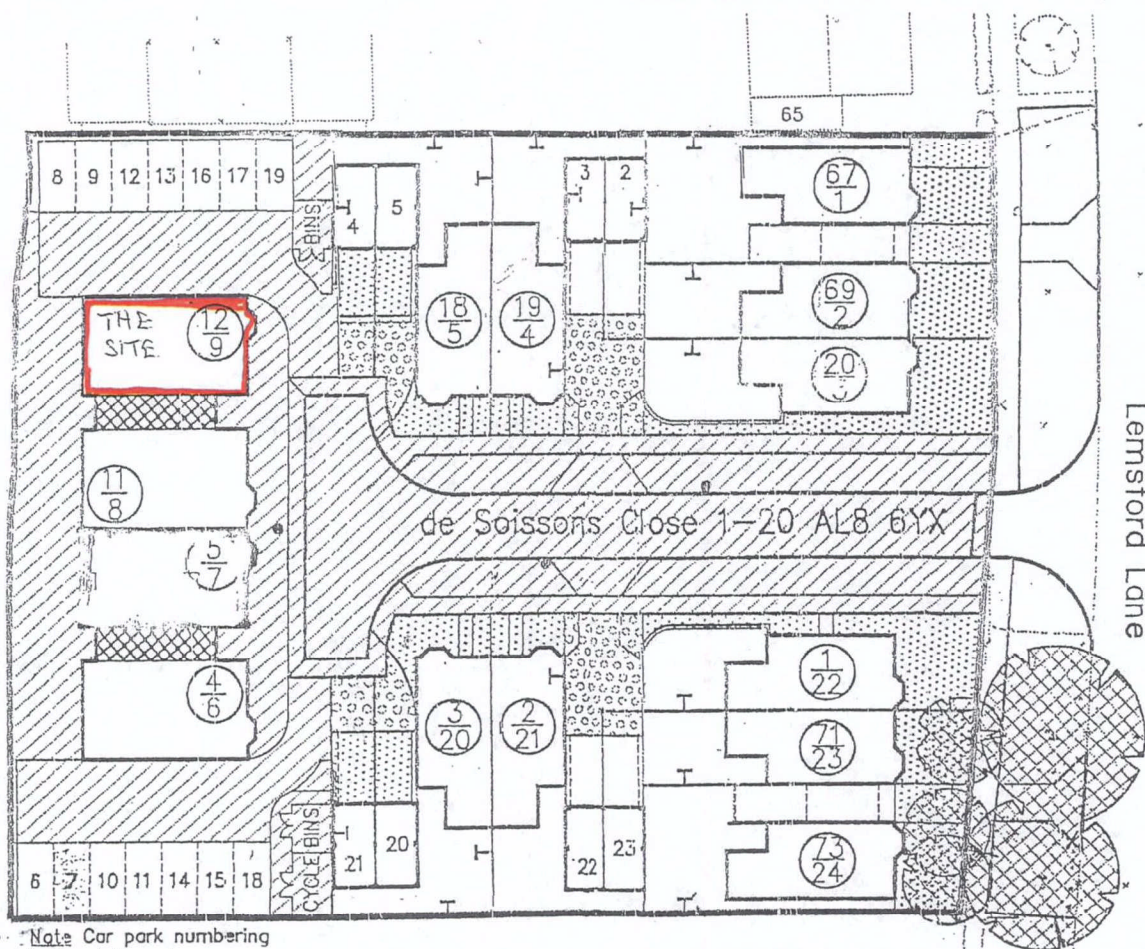 

Note Car park numbering
is by plot number

12 DE SOISSONS CLOSE
WELWYN GARDEN CITY
HERTFORDSHIRE

PROPOSED FRENCH DOORS TO
REAR ELEVATION

SCALE 1:50 1:100 1:500 1:1250

DATE: AUGUST 2014

DRAWING NO.01

A3 SIZE PLAN

CLIENT C. MATON