

GENERAL NOTES

All rights are reserved by the company. No part of this work covered by the copyright here, or may be reproduced, or used in any form or by any means, graphic, electronic or mechanical, including photocopying, recording, taping or information storage and retrieval systems, without the prior permission of the company proprietor.


All dimensions to be checked on site and any discrepancy to be notified to the supervising officer.

No dimension to be scaled from the drawings for construction purposes unless otherwise indicated. All work is to comply with current Building Regulations.

The sole purpose of this drawing is the procurement of Planning Permission and Building Regulations approval and work is NOT to commence before such approvals.

Where this drawing is used for the works, contractor should request of the firm of tender, from the tenderer, full specification and schedule of work. To avoid any disputes, this schedule of work in conjunction with the drawings would be used to resolve matters.

PLANNING

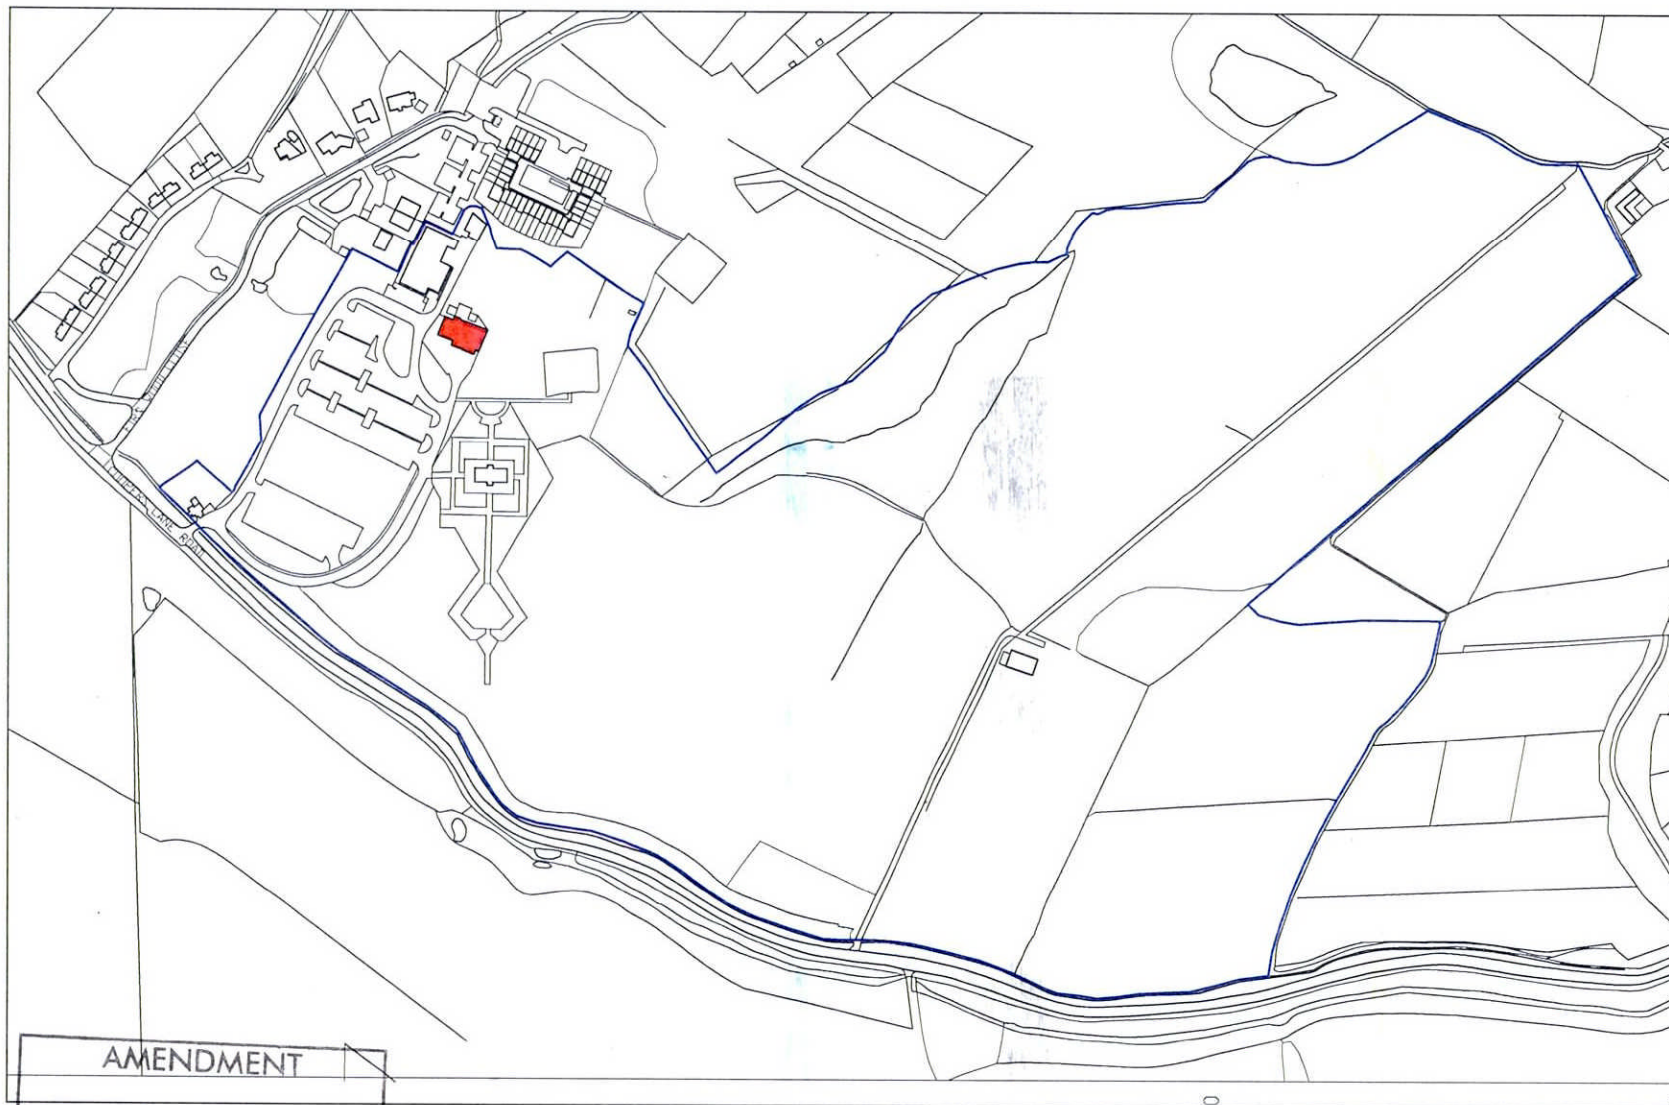


AMENDMENT

19 DEC 2012

NO: 86/2012/2549/PP

For guidance only. Do not scale off this drawing

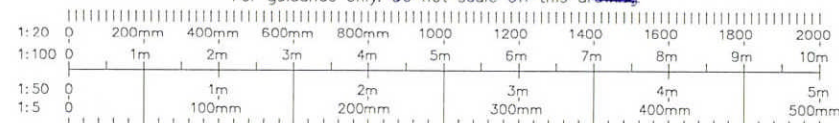

PI	SITE BOUNDARY IN BLUE - AS DRAWING	SR	18.12.2012
REVISION	DESCRIPTION	BY	DATE
 Saloria CHARTERED ARCHITECTS Unit 20 Cyprus Business Centre, Dalmeier Road NW10 2XA Tel: +44 (020) 8451 7833 +44 (020) 8459 5600 Fax: +44 (020) 8451 3370 Email: i.vokaria@saloria.co.uk website: www.saloria.co.uk			
PROJECT			
REAR CONSERVATORY EXTENSION AT: OSHWAL HOUSE, COOPERS LANE ROAD, NORTHAW, HERTFORDSHIRE, EN6 4DG			
DRAWING TITLE			
SITE PLAN			
DATE	18.12.2012	DRAWN BY	SR
SCALE	1:5000 @ A4	CHECKED BY	LV
DRAWING NO.	6842/02/P1		