

EXISTING DRAWINGS

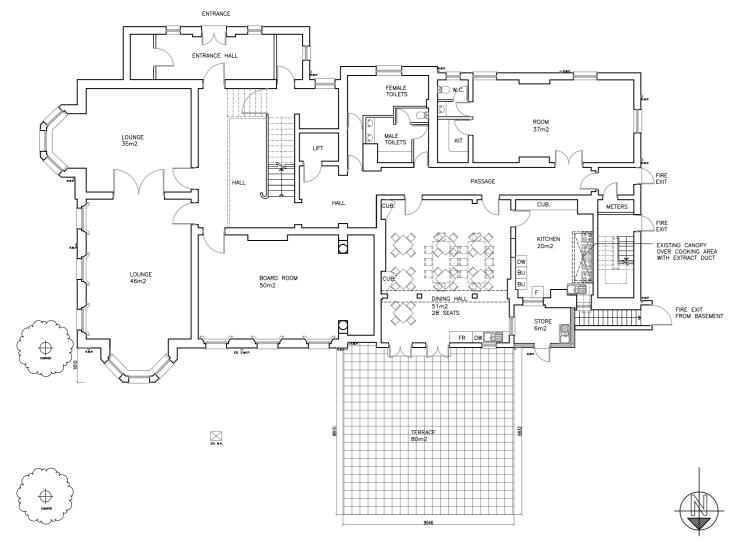


EXISTING GROUND FLOOR

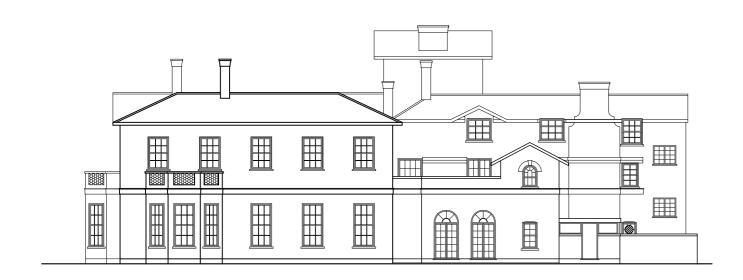

EXISTING NORTH ELEVATION

PROPOSED DRAWINGS

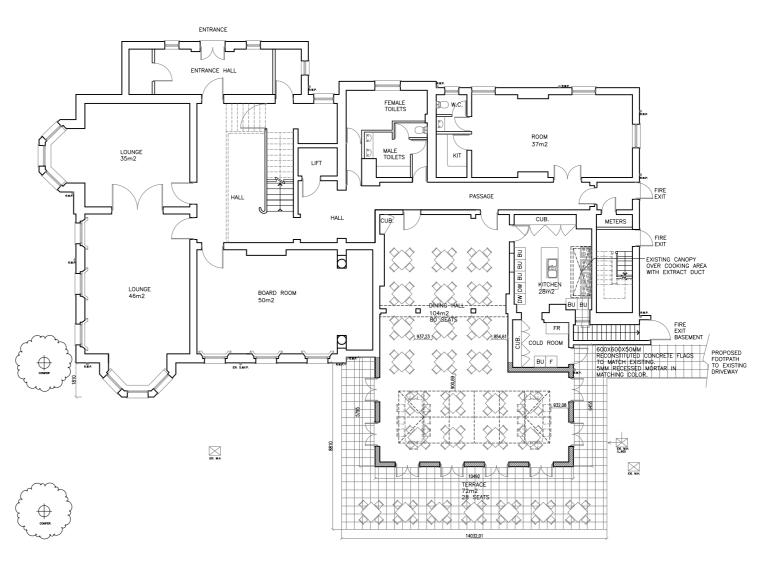

PROPOSED GROUND FLOOR



PROPOSED NORTH ELEVATION

GENERAL NOTES

PLANNING



Unit 26 Cygnus Business Centre, Dalmeyer Road NW10 2XA Tel.: +44 (020) 8451 7833 +44 (020) 8459 9600 Fax: +44 (020) 8451 3370

Email: I.vekaria@saloria.co.uk website: www.saloria.co.uk

REAR CONSERVATORY EXTENSION AT: OSHWAL HOUSE, COOPERS LANE ROAD, NORTHAW, HERTFORDSHIRE, EN6 4DG

DRAWING TITLE

EXISTING AND PROPOSED PLANS & ELEVATIONS

^{DATE} 28.05.2012

scale 1:200 @ A2

LV

6842/03/P0