



Do not scale from drawings
Copyright Sports Labs Ltd
Notes

- LC lighting column
- playing surface
- run-off
- paths
- Tree protection zone to be fenced off with restricted access in accordance with BS5837:2012 and as per details below


Default fencing

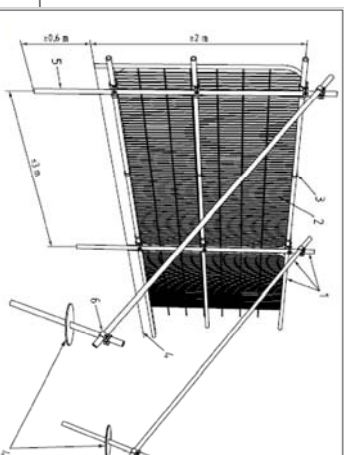

Above ground stabilising

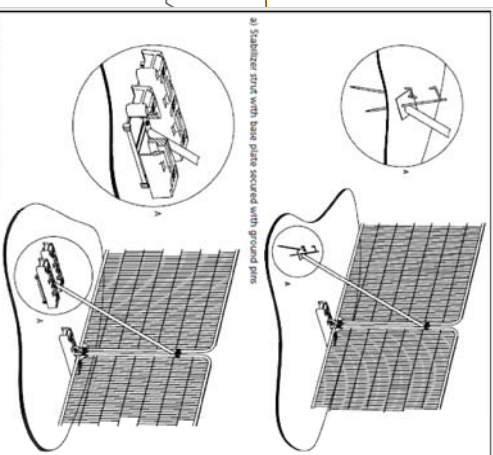



REVISION	DETAILS	BY	DATE	CHECKED

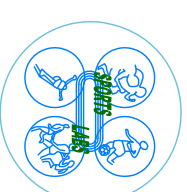

SPORTS LABS LTD
12B Nesmith Court
Houston Industrial Estate
Livingston, EH54 5EG
Tel. +44(0) 845 602 6354
Fax. +44(0) 845 602 6356
E-mail info@sportslabs.co.uk

01 | GENERAL ARRANGEMENT

SCALE: 1:500

 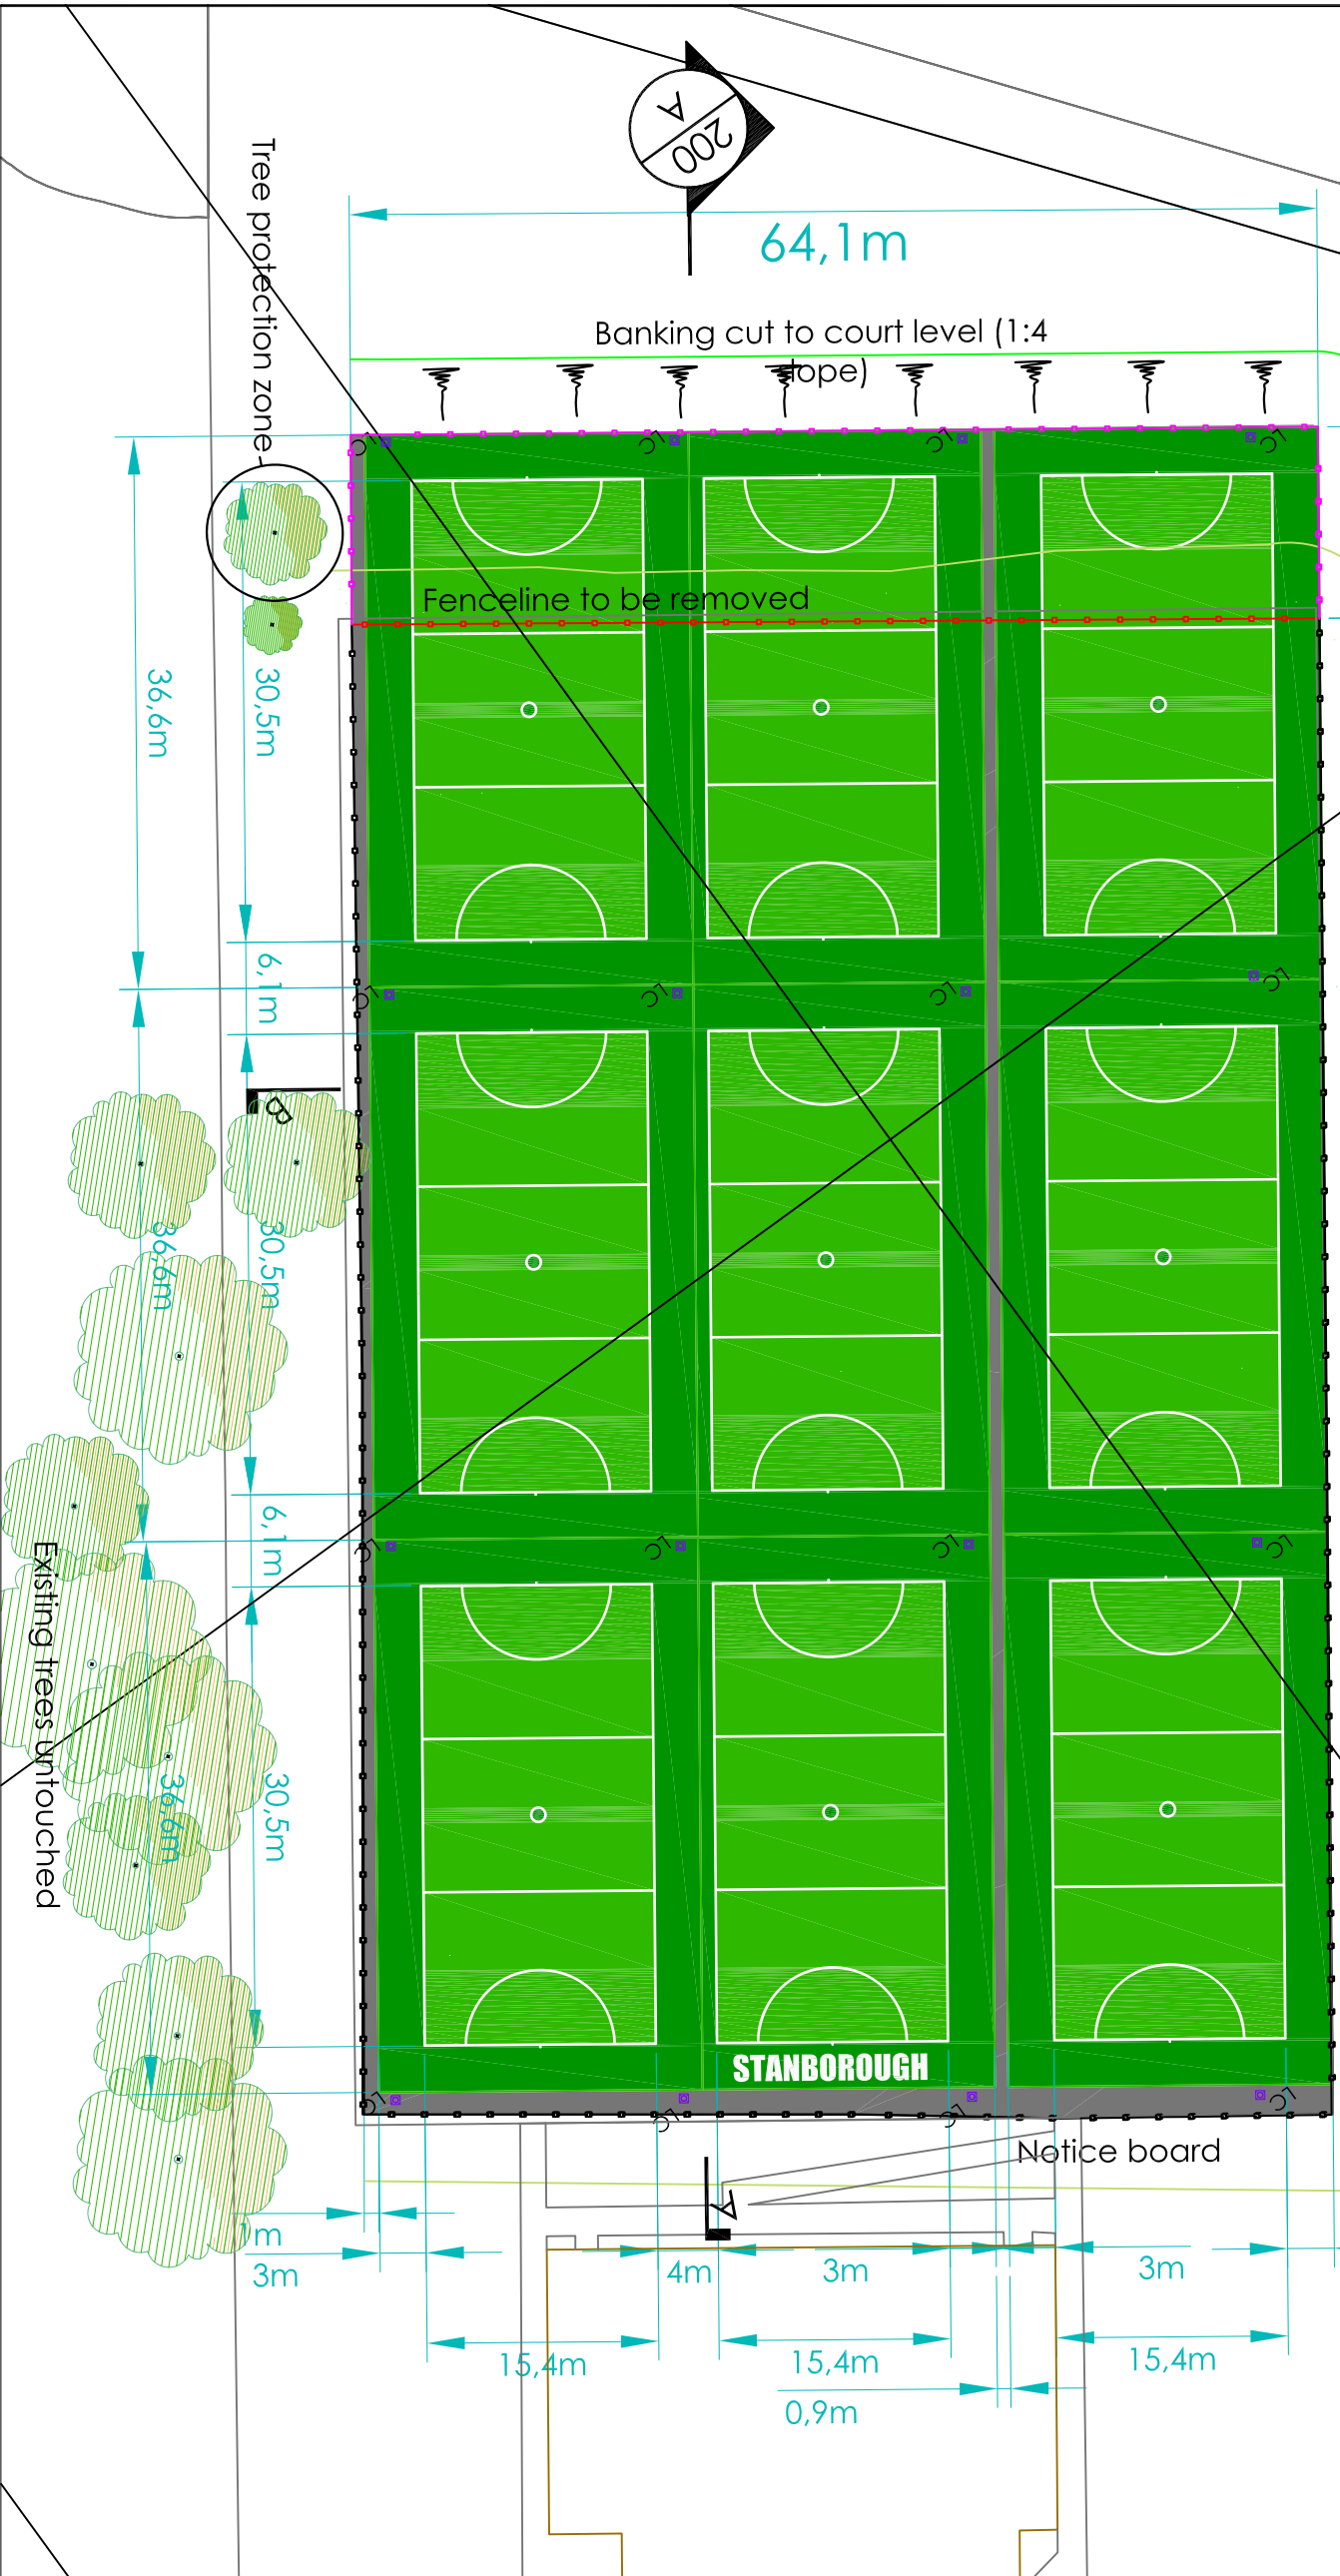

Avanti Imaging © 2013 Macmillan

STANBOROUGH SCHOOL
PROPOSED NETBALL COURTS
SITE PLAN & GENERAL ARRANGEMENT

Date: NOV 15	Job: No.	Drawn by: LD
Scale: As Shown		Checked by: RB