



WINDOW	SIDE	FLOOR	TYPE
N.28	SOUTH	FIRST	SASH DOUBLE HUNG


INSIDE LININGS ELEVATION

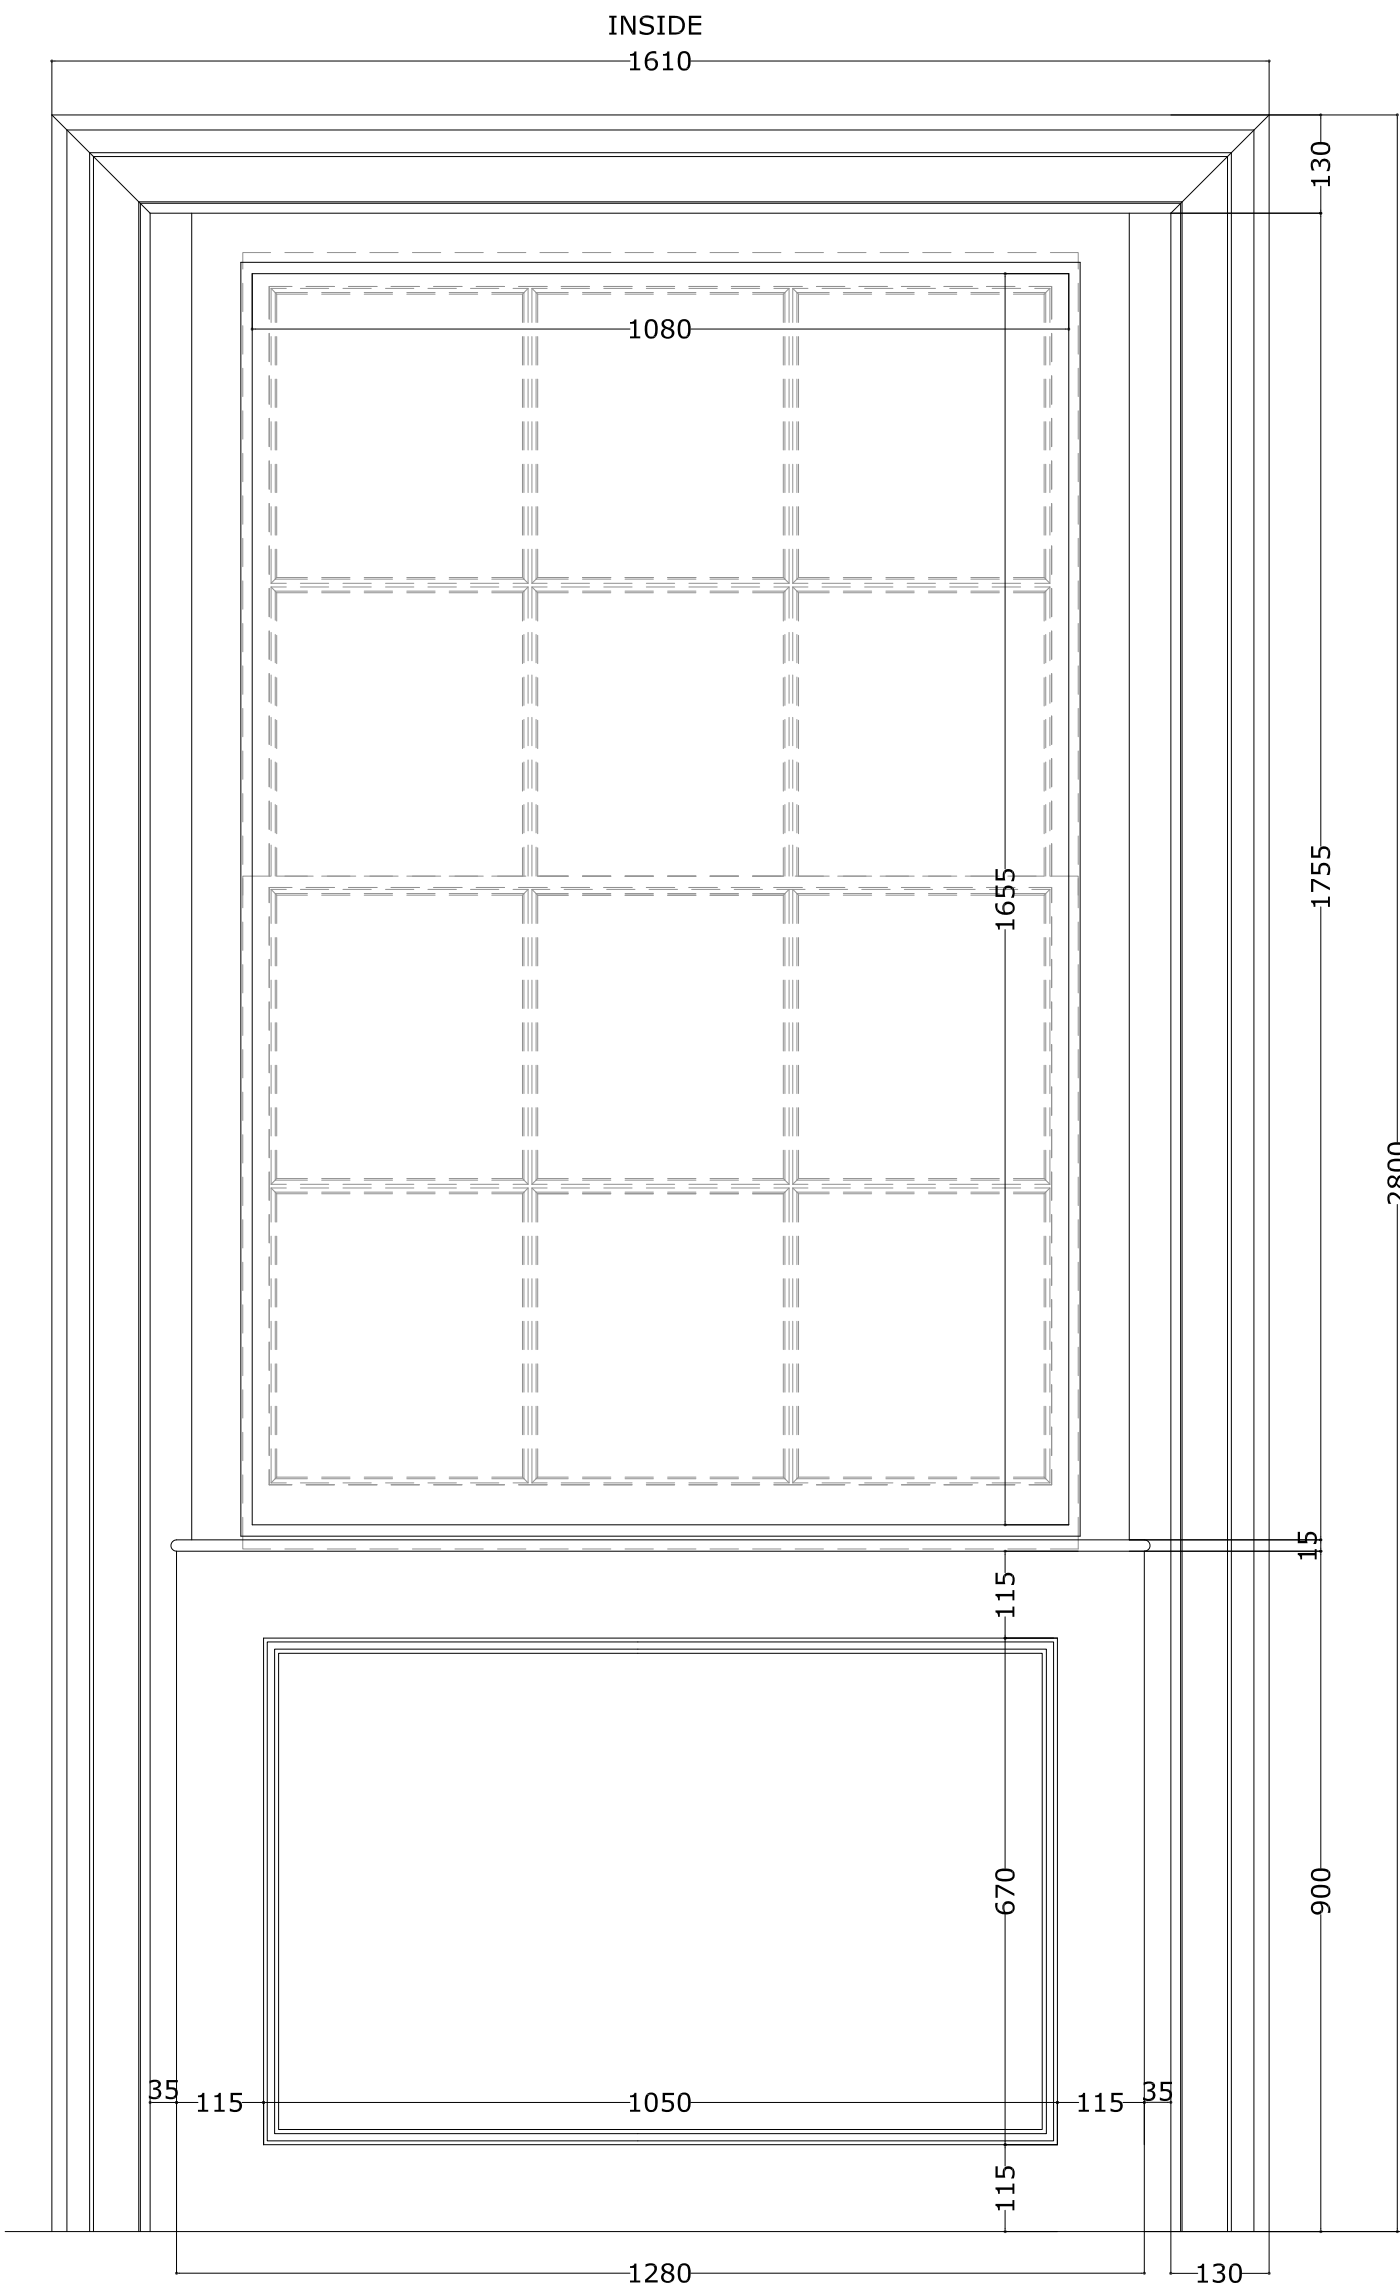

Scale 1:10  
PLAN SECTION  
OUTSIDE

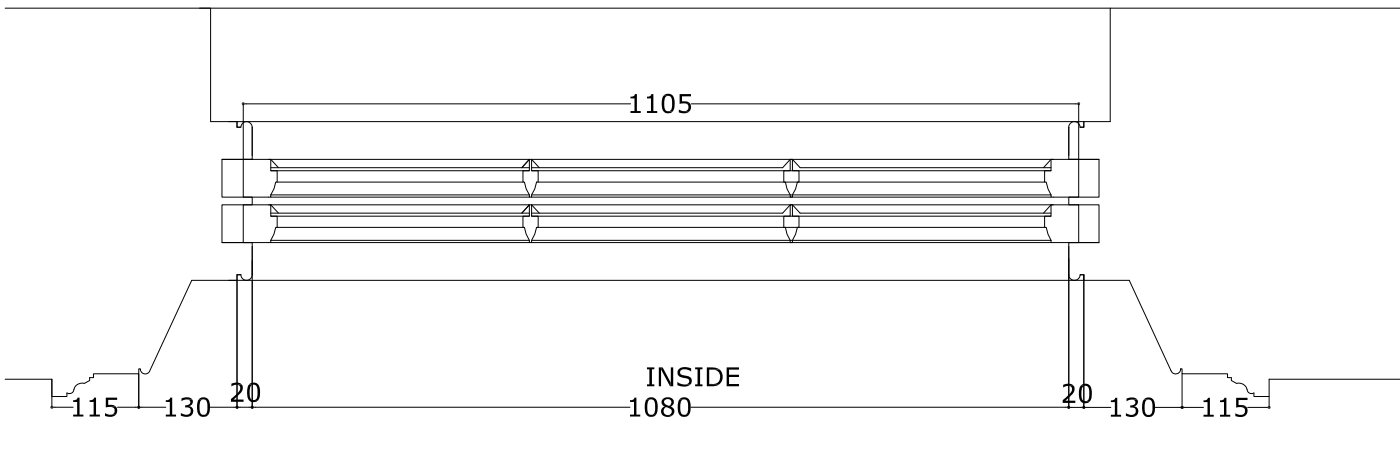


Scale 1:5

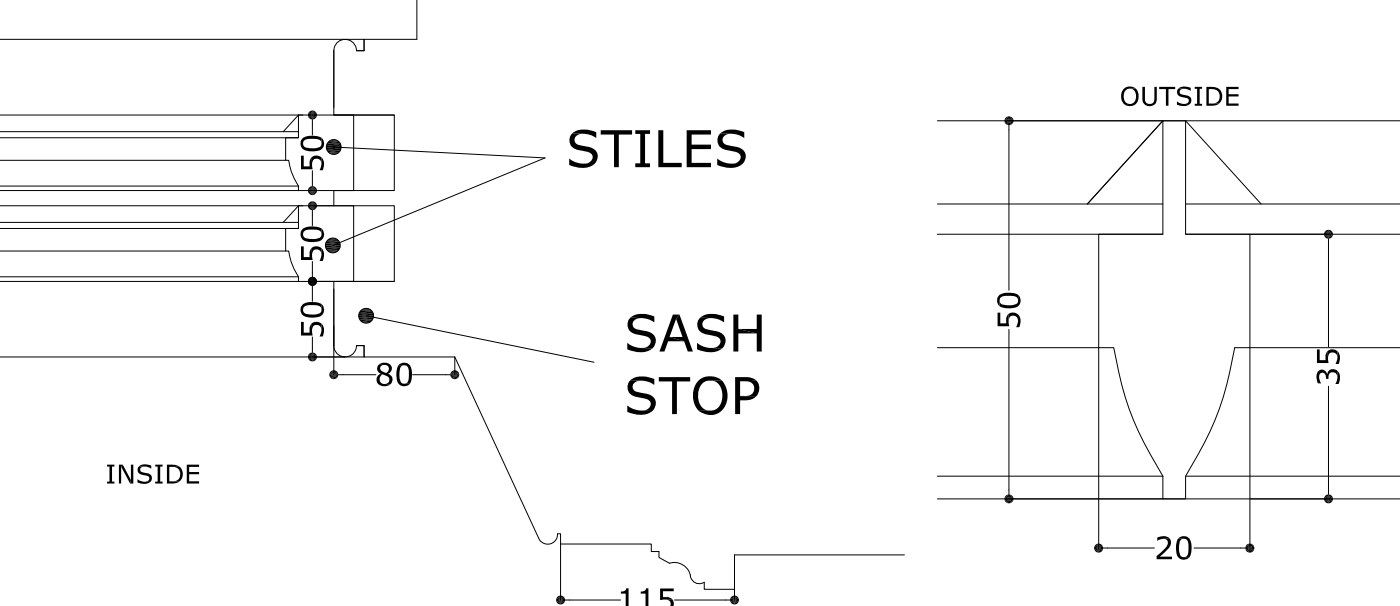


MUNTIN Scale 1:1

UPPER WINDOW

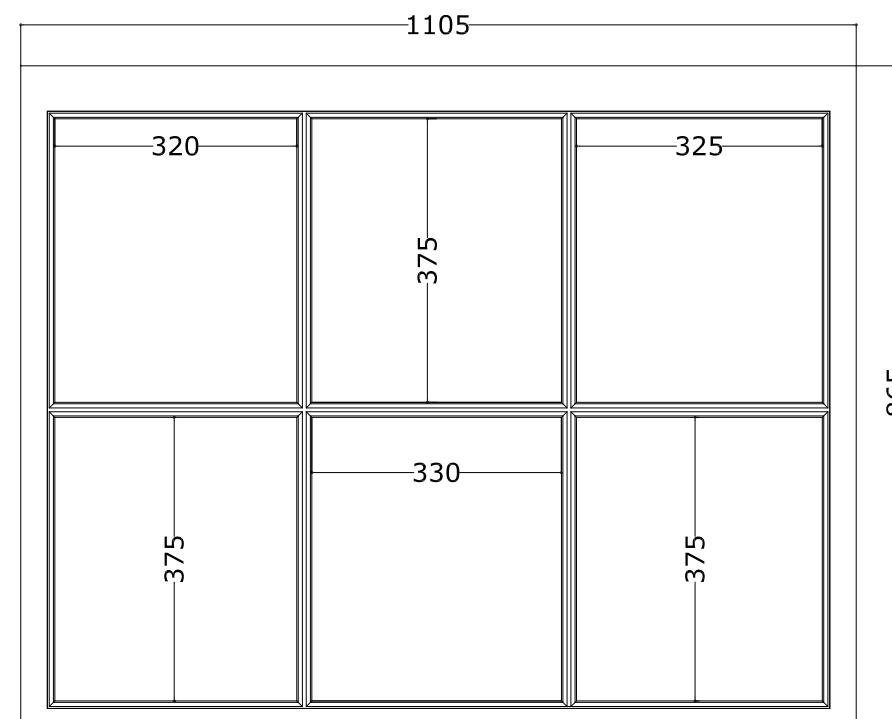


INSIDE

Scale 1:10

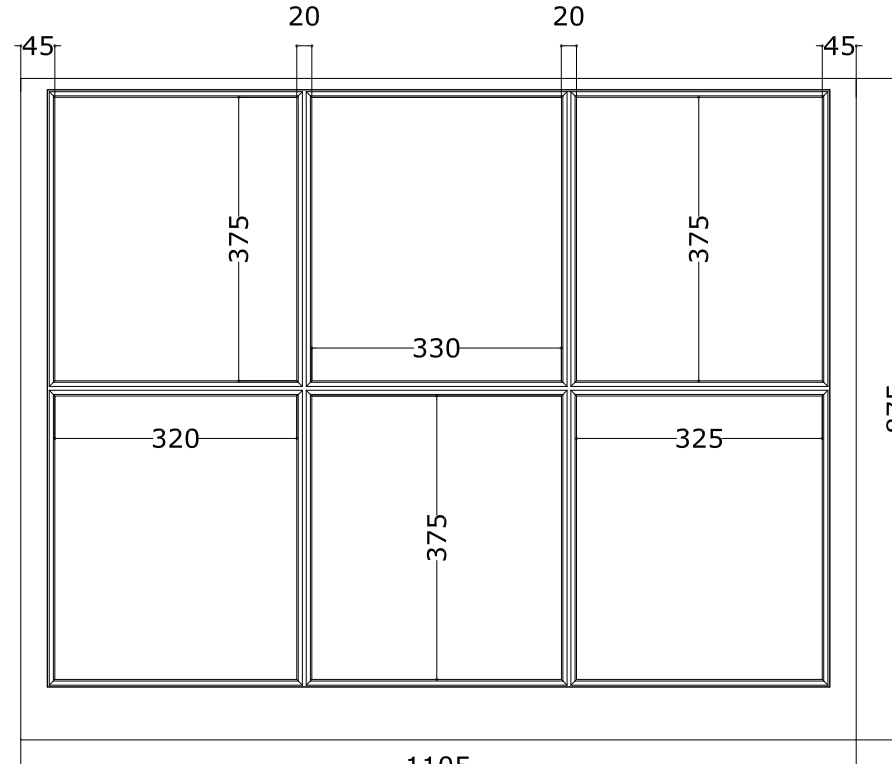


LOWER WINDOW

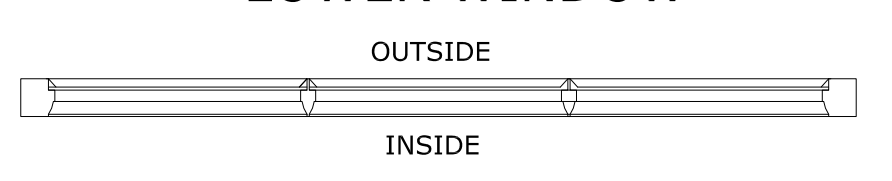

OUTSIDE


INSIDE

LOWER WINDOW UPPER WINDOW

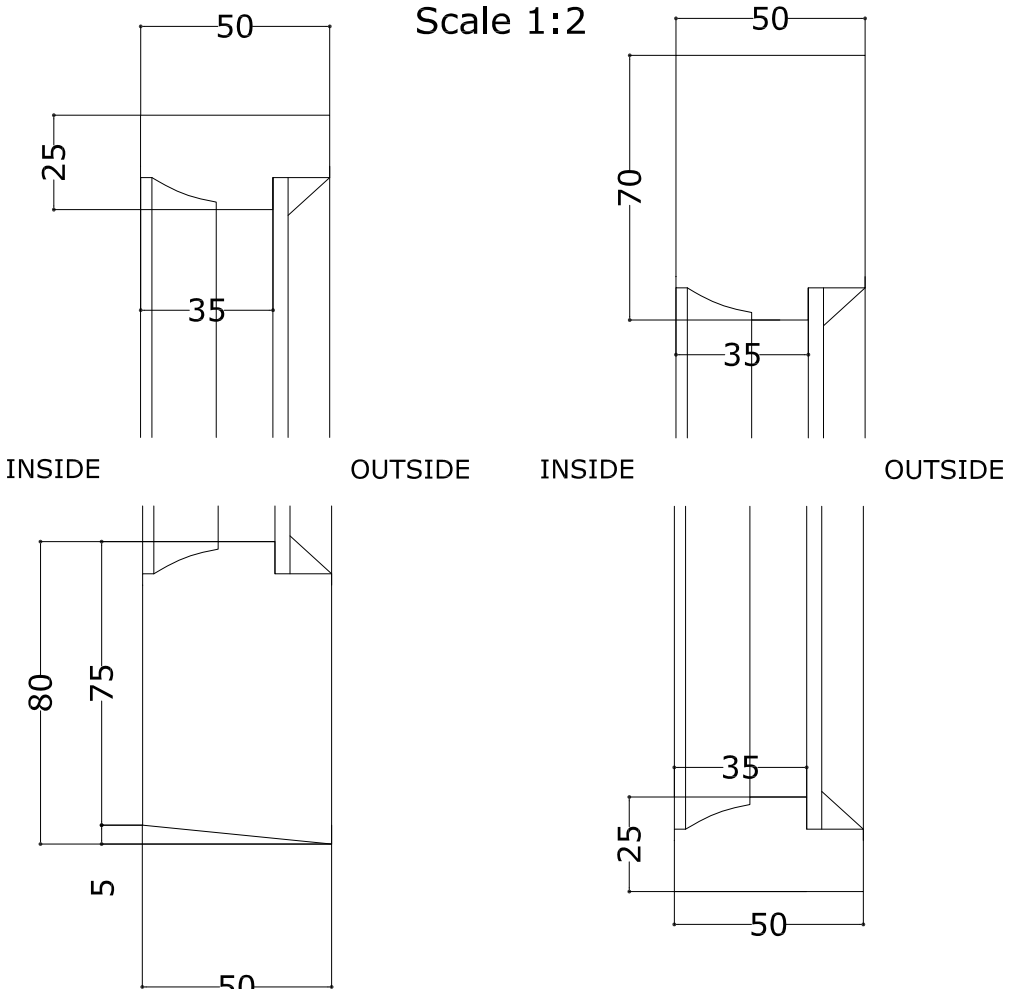


WINDOW	SIDE	FLOOR	TYPE
N.29	SOUTH	FIRST	SASH DOUBLE HUNG

INSIDE LININGS ELEVATION

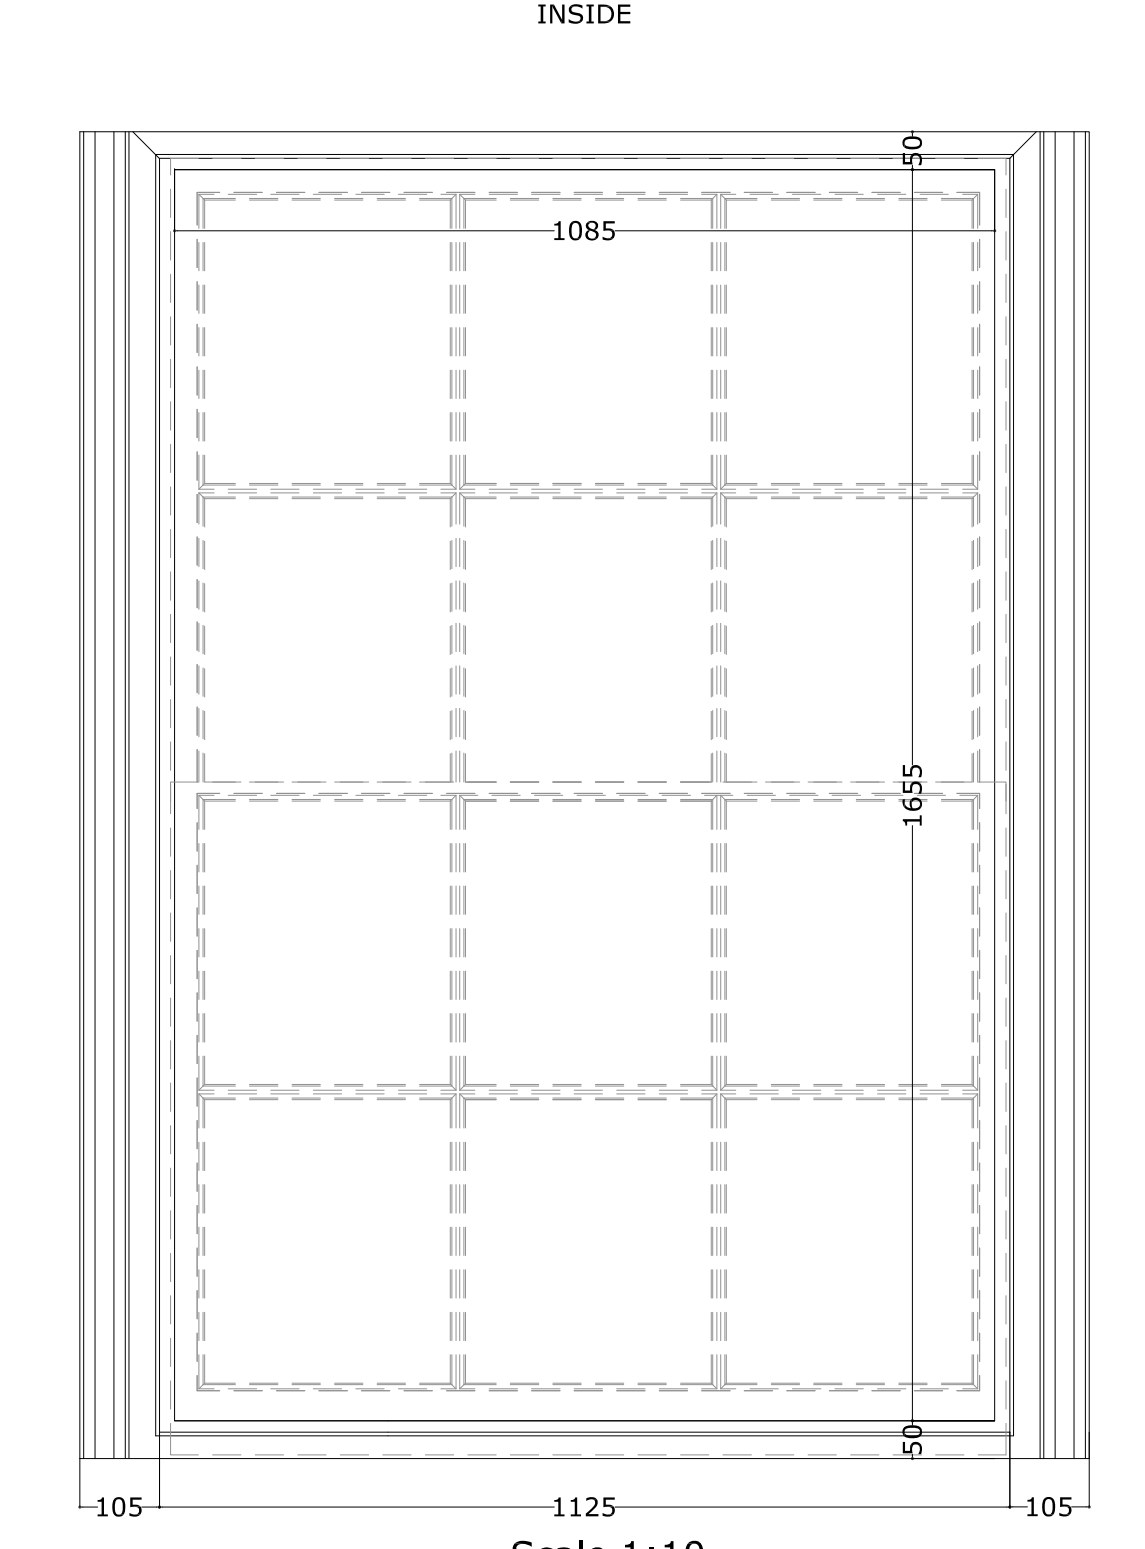

Scale 1:10

PLAN SECTION

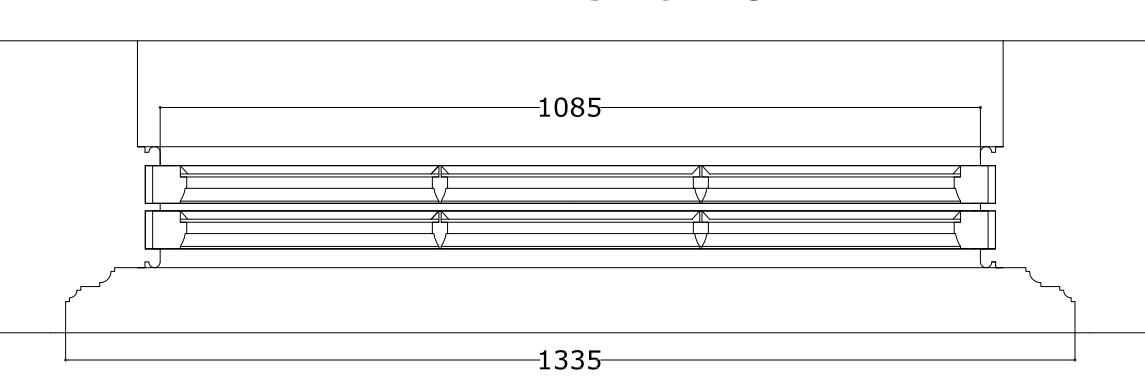


W 28



W 29




UPPER WINDOW

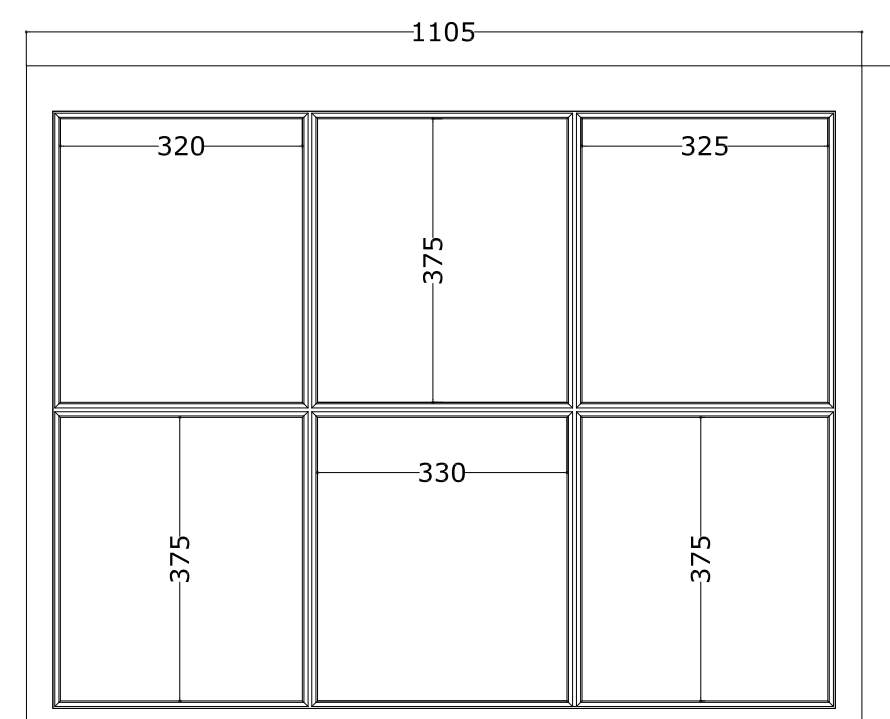


INSIDE

Scale 1:10

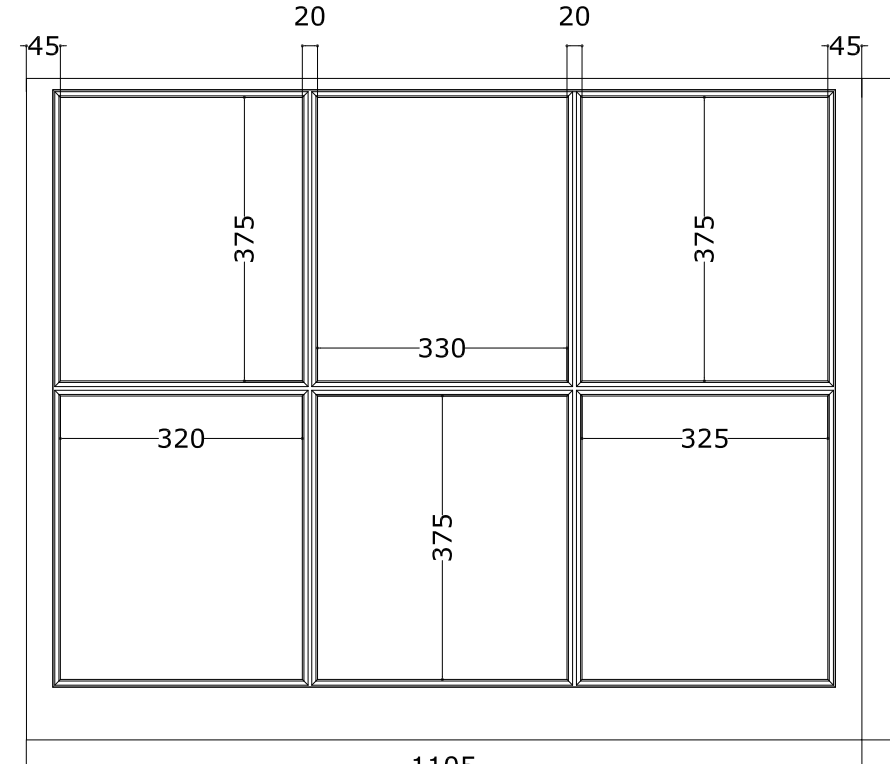



LOWER WINDOW

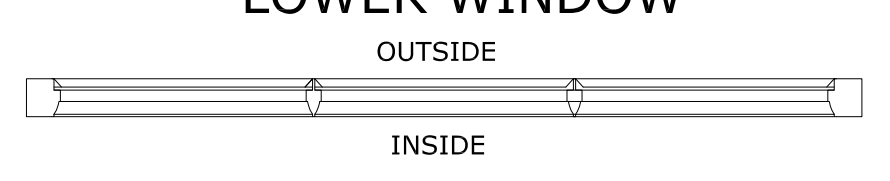

OUTSIDE


INSIDE

LOWER WINDOW UPPER WINDOW

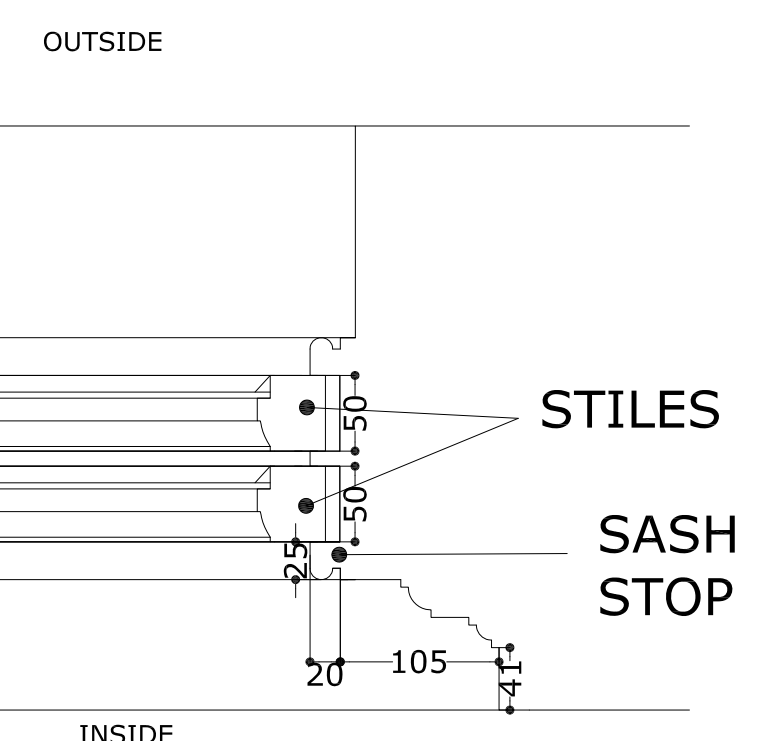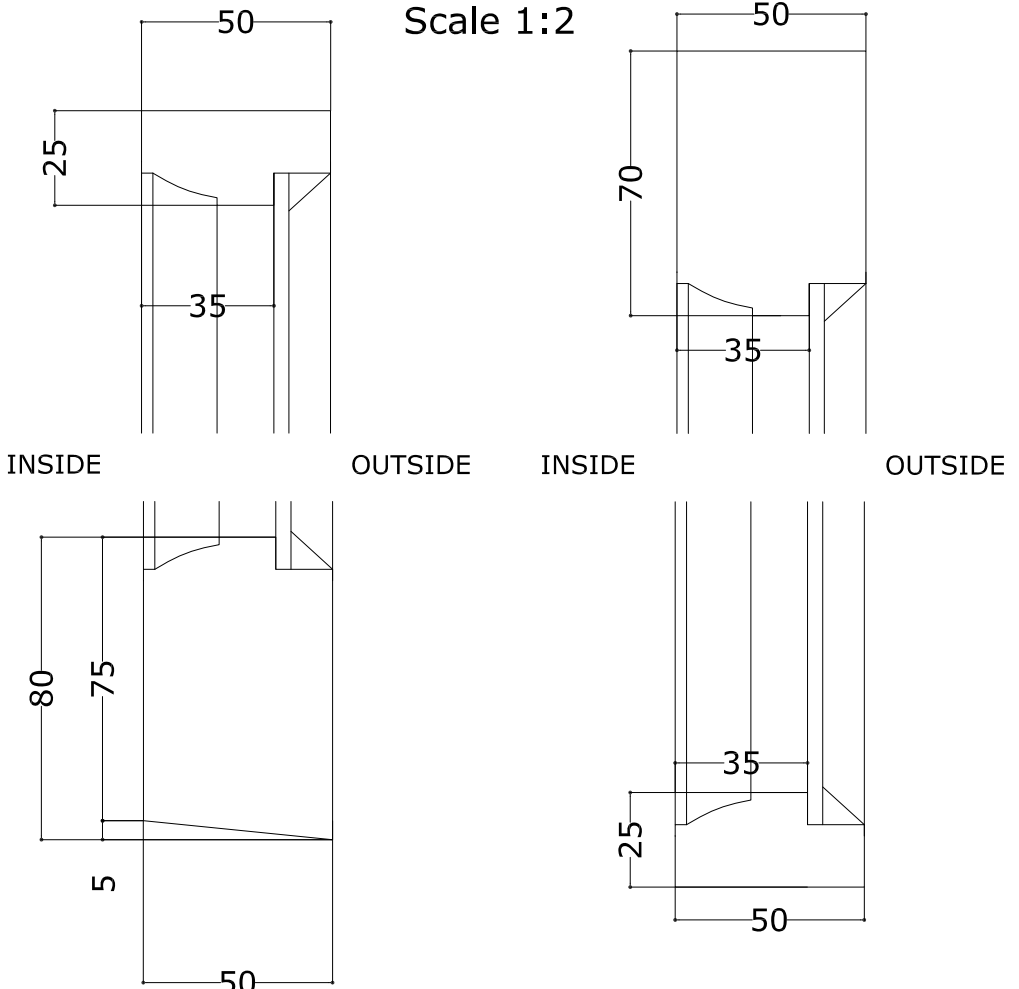

STILES  
SASH STOP


Scale 1:5

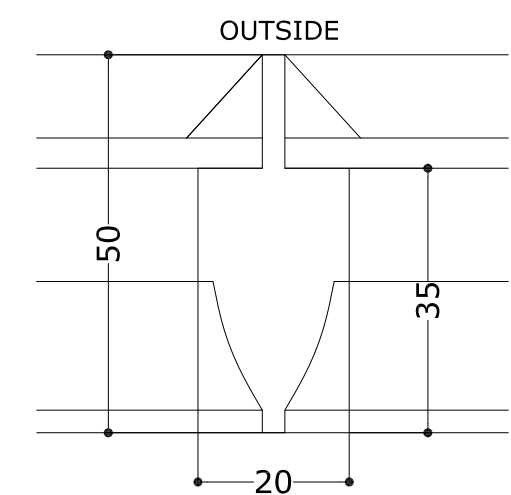

MUNTIN Scale 1:1

GENERAL NOTES

All dimensions to be checked on site and any discrepancy to be notified to the supervising officer.  
No dimension to be scaled from the drawings for construction purposes unless otherwise indicated. All work is to comply with Building Regulations including amendments made in April 2002.  
The sole purpose of this drawing is the procurement of Planning Permission and Building Regulation approval and work is NOT to commence before such approvals.  
Where this drawing is used for the works full specifications should be agreed with the tenderer to include Heating, Plumbing & other services where required.  
Heating work or other appliances involving Gas should be carried out by a 'CORGI' approved contractor.

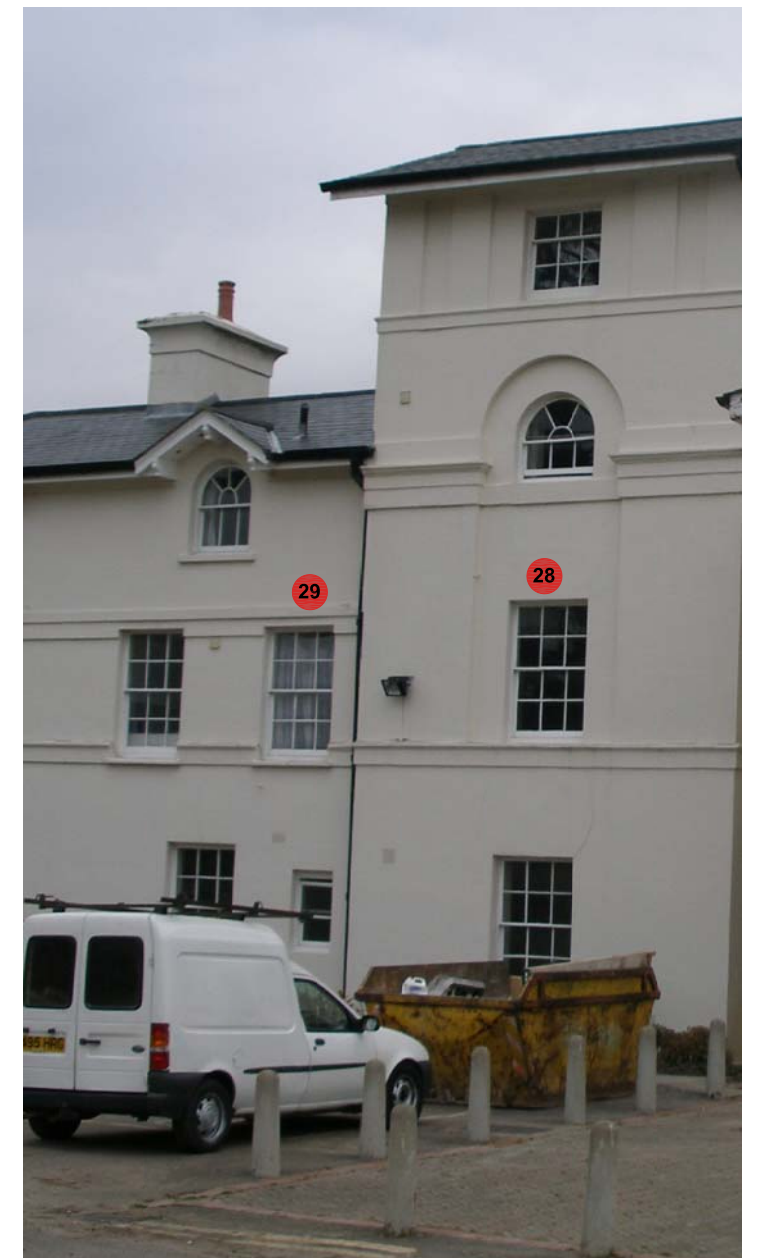

SOUTH ELEVATION

REVISION	DESCRIPTION	BY	DATE

**Saloria**  
CHARTERED ARCHITECTS  
Unit 26 Cygnus Business Centre, Dalmeyer Road NW10 2XA  
Tel.: +44 (020) 8451 7833 +44 (020) 8459 9600  
Fax: +44 (020) 8451 3370  
Email: l.vekaria@saloria.co.uk website: www.saloria.co.uk

PROJECT  
EXISTING WINDOWS - SURVEY -  
MAIN HOUSE AT OSHWAL CENTRE  
COOPERS LANE ROAD  
NORTHAW HEARTFORDSHIRE EN6 4DG

DRAWING TITLE  
**WINDOWS 28-29**

DATE 14.05.2015 DRAWN BY DP  
SCALE VARIOUS@A1, VARIOUS-1/2@A3 CHECKED BY LV

DRAWING NO. 6842-63-PO REVISION