



REAR ELEVATION


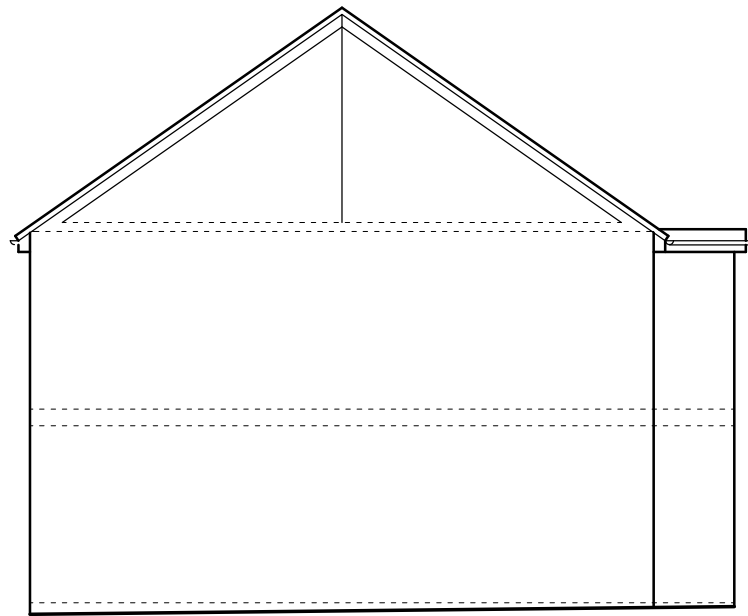


SIDE ELEVATION

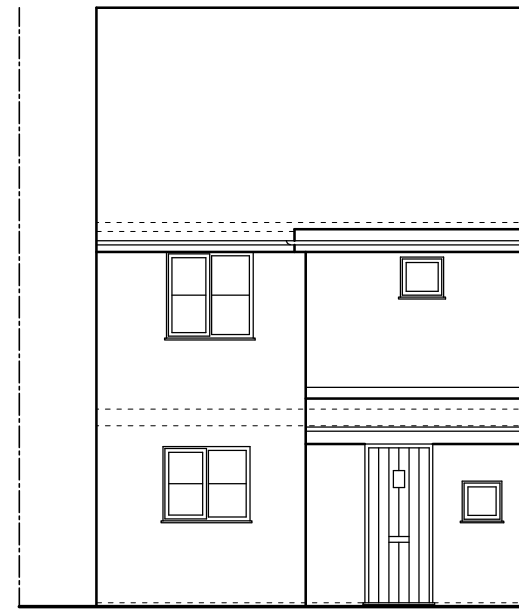


FRONT ELEVATION


THIS DRAWING PRINTED ON A2 SIZE PAPER

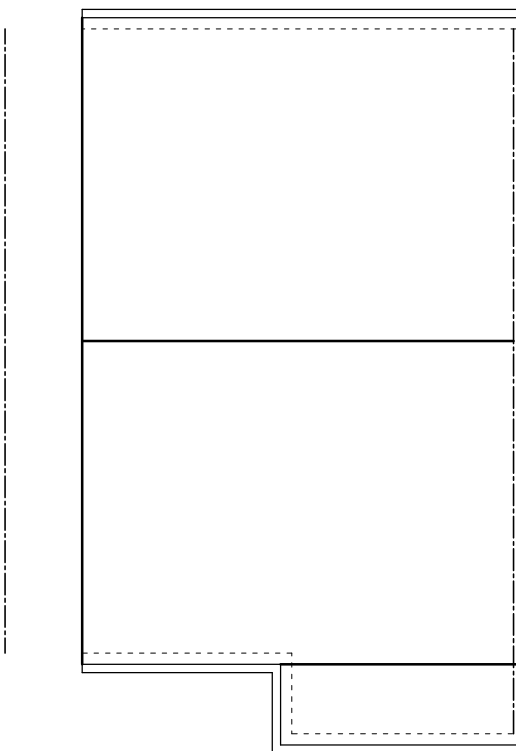 


ROOF PLAN

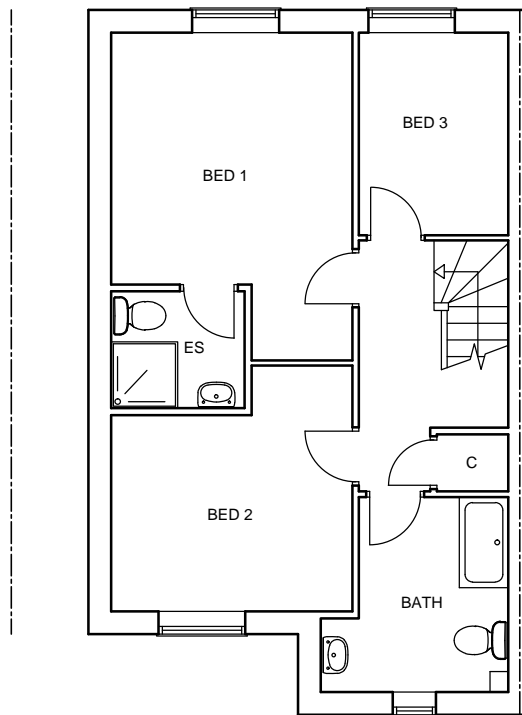

FIRST FLOOR PLAN

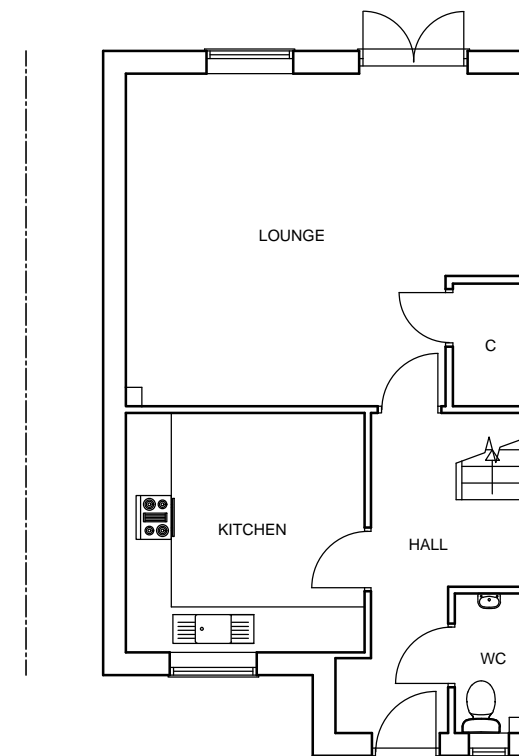

GROUND FLOOR PLAN

 

HOME EXTENSION DESIGNS
 60 BRIDGE ROAD EAST
 WELWYN GARDEN CITY
 HERTS AL7 1JU
 tel : 01707 393971
 fax : 01707 393980
 e:stuartc@hed.co.uk

Project:
 33 EDDINGTON CRESCENT
 WELWYN GARDEN CITY

Drawing Title:
 PLANS AND ELEVATIONS
 AS EXISTING

Drawn By: NIALL Scale: 1:100 Date: Sep 2016

Drg Status: EXISTING Checked:

Drawing No: 4001-E01 Revision: