




REAR ELEVATION

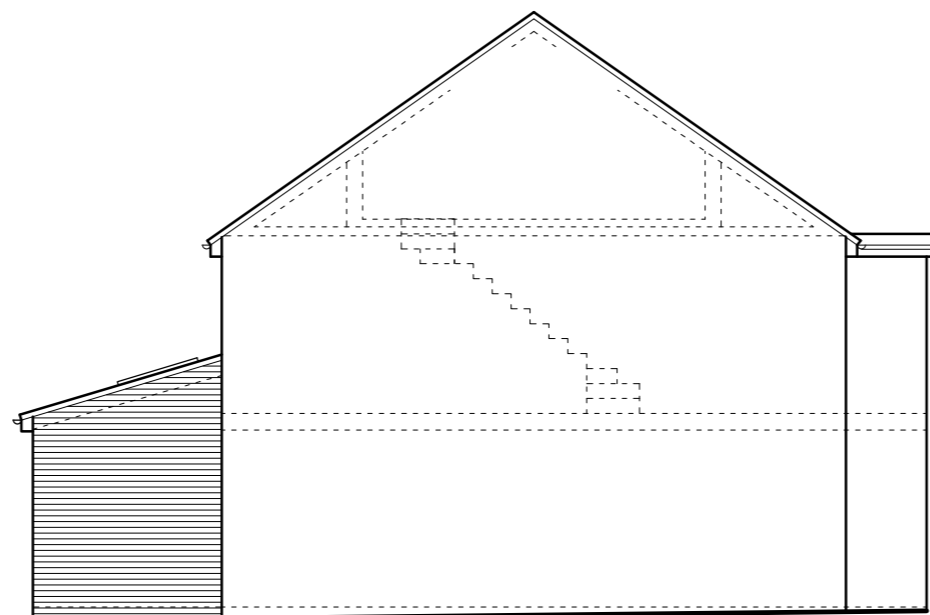


SIDE ELEVATION

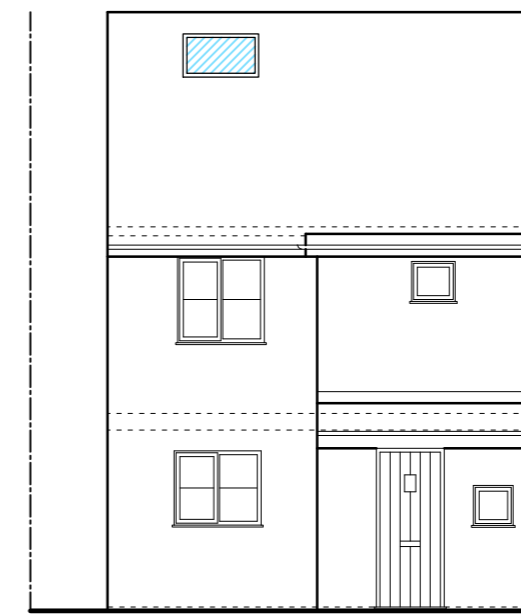


FRONT ELEVATION

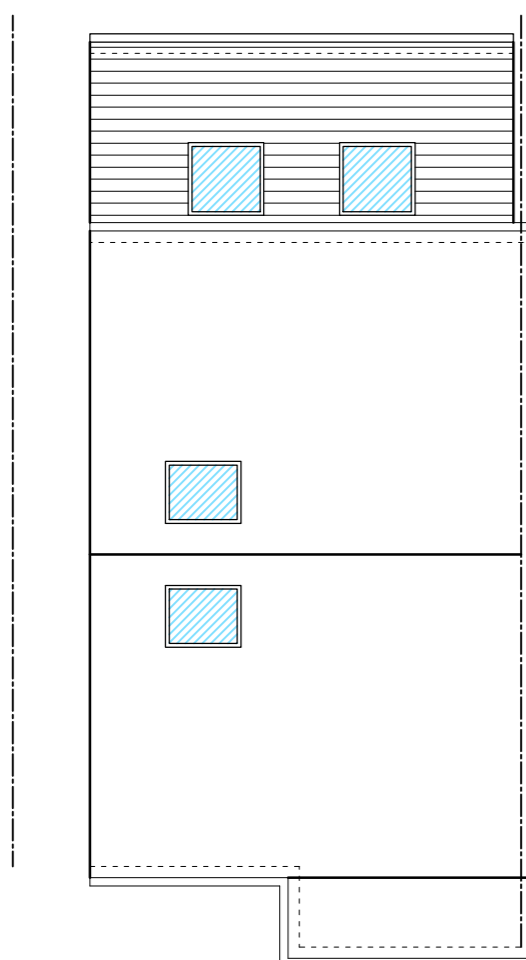


ROOF PLAN

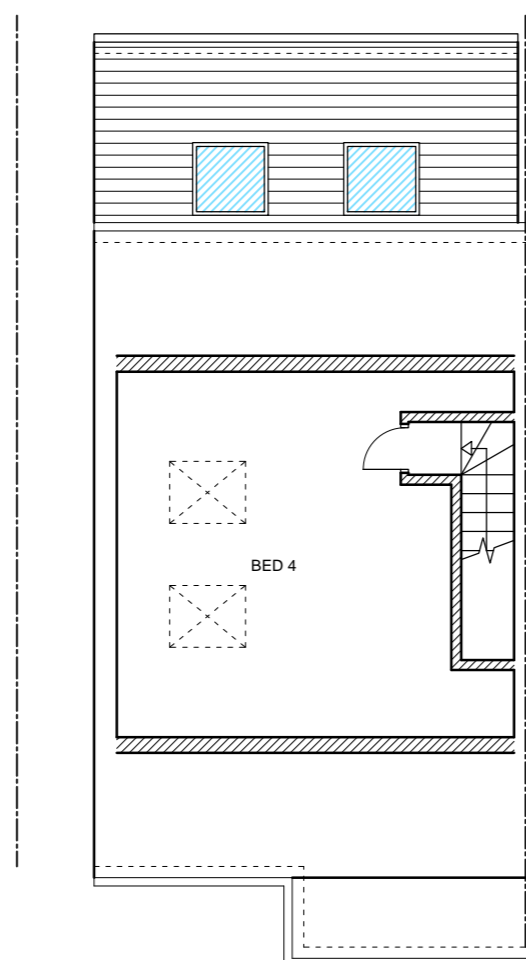


LOFT PLAN

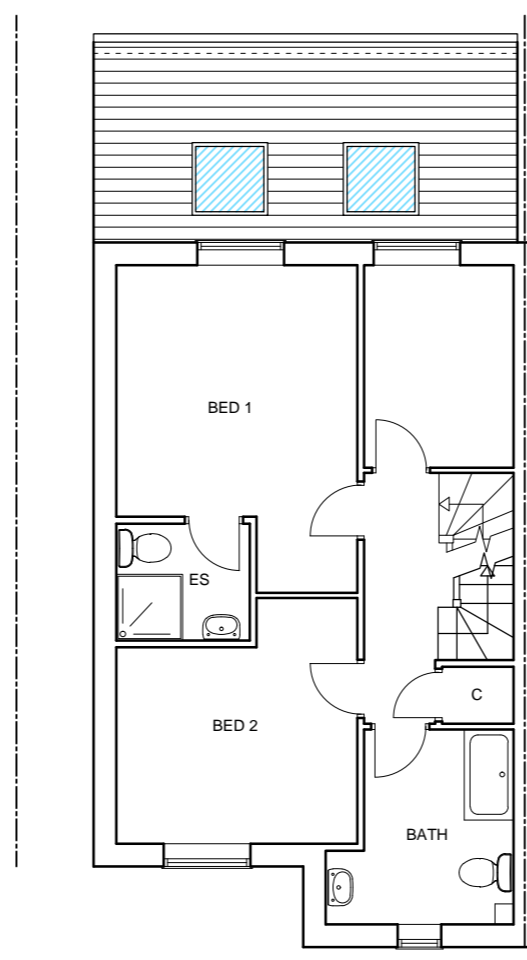

FIRST FLOOR PLAN

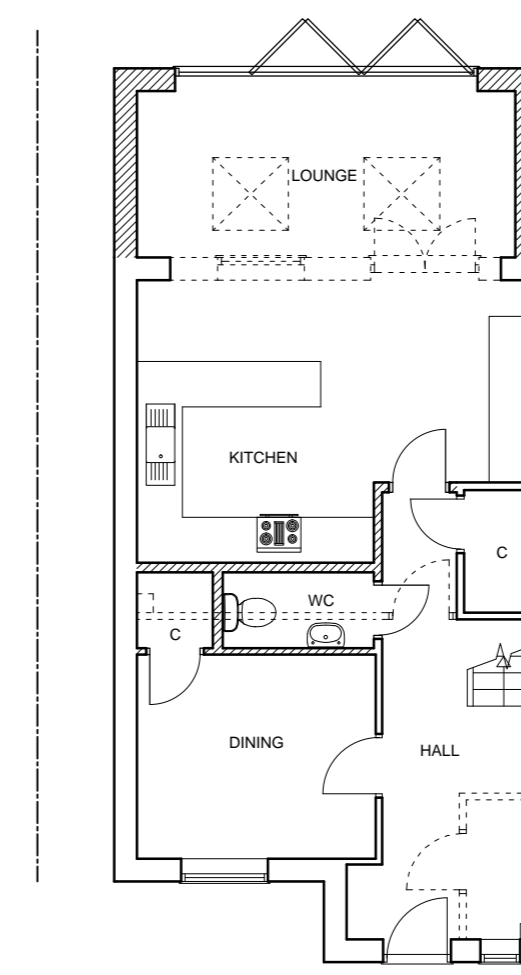

GROUND FLOOR PLAN

 

THIS DRAWING PRINTED ON A2 SIZE PAPER



HOME EXTENSION DESIGNS  
 60 BRIDGE ROAD EAST  
 WELWYN GARDEN CITY  
 HERTS AL7 1JU  
 tel : 01707 393971  
 fax : 01707 393980  
 e:stuartc@hed.co.uk

Project: 33 EDDINGTON CRESCENT  
 WELWYN GARDEN CITY

Drawing Title: PLANS AND ELEVATIONS  
 AS PROPOSED

Drawn By: NIALL Scale: 1:100 Date: OCT 2016

Dirg Status: PLANNING Checked:

Drawing No: 4001-P01 Revision:

