


1 EXISTING SOUTH ELEVATION
SCALE 1:250



2 PROPOSED SOUTH ELEVATION
SCALE 1:250

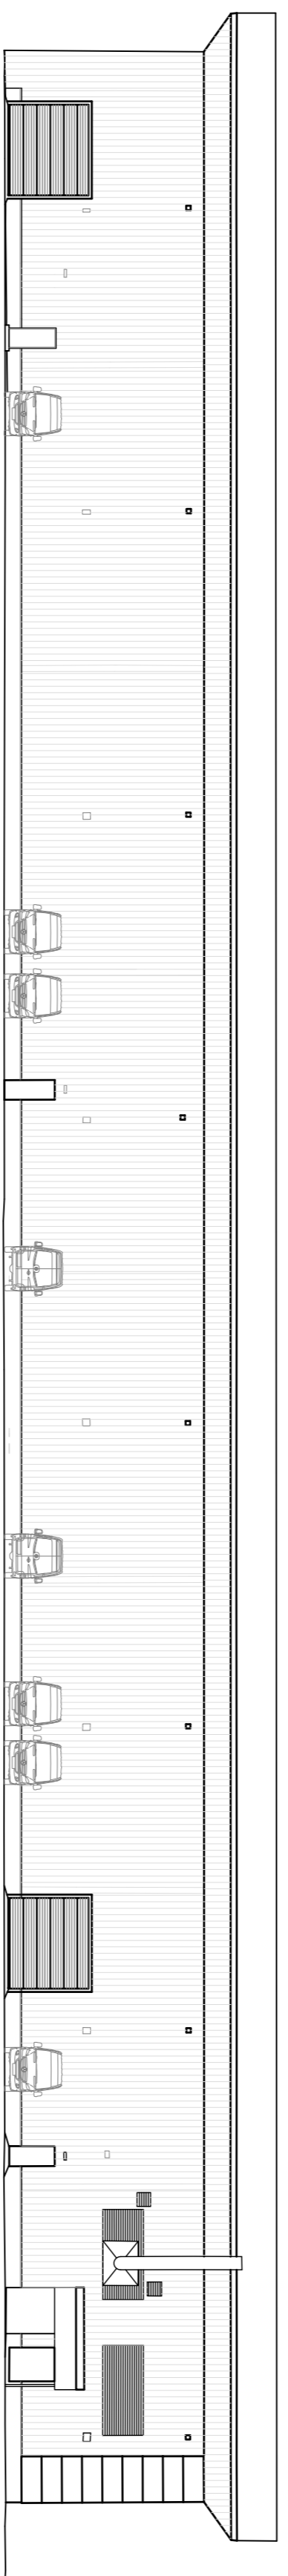

DESIGN FROZEN AND AGREED			
Name	Position	Signature	Date
Peter Fuller	PFW Operations Director		
Barry Gordon	Project Manager		
Steve O'Connor	PFW Operations Director		
APPROVAL OF DESIGN			
PARCELFORCE WORLDWIDE			
Name	Position	Signature	Date
ROYAL MAIL GROUP			
Name	Position	Signature	Date

SAFETY, HEALTH AND ENVIRONMENTAL INFORMATION	
In addition to the hazards/risks normally associated with the types of work detailed on this drawing, note the following:	
CONSTRUCTION	
MAINTENANCE/CLEANING	
DECOMMISSIONING/DEMOLITION	
It is assumed that all works will be carried out by a competent contractor working, where appropriate, to an approved method statement.	

Rev.	Date	Description	By	Check	Appt
P01	30/01/2017	Scale block added	MS	GHA	HL
T01	26/01/2017	Tender Issue	GA	KW	HL

Drawing Status		Stability		Project Title	
<p>Copyright © Atkins Limited (2015)</p> <p>ParcelForce Worldwide</p>		<p>Chilbrook Euras Business Park Eynsham OX29 4AH Tel: +44 (0)1865 822229 Fax: +44 (0)1865 823060 www.atkinsglobal.com</p>		<p>Hatfield LD Hatfield Business Park, Frobisher Road Hatfield, AL10 9SL Existing and Proposed South Elevation</p>	

Scale	1:250	Designed	GHA	Drawn	MS	Checked	GHA	Approved	HL	
Original Size	A1	Date	10/01/2016	Date	10/01/2016	Date	10/01/2016	Date	10/01/2016	
Drawing Number	RMHF-ATK-LD-00-DR-A-025								Revision	P 1