


0 10 100  
Millimetres

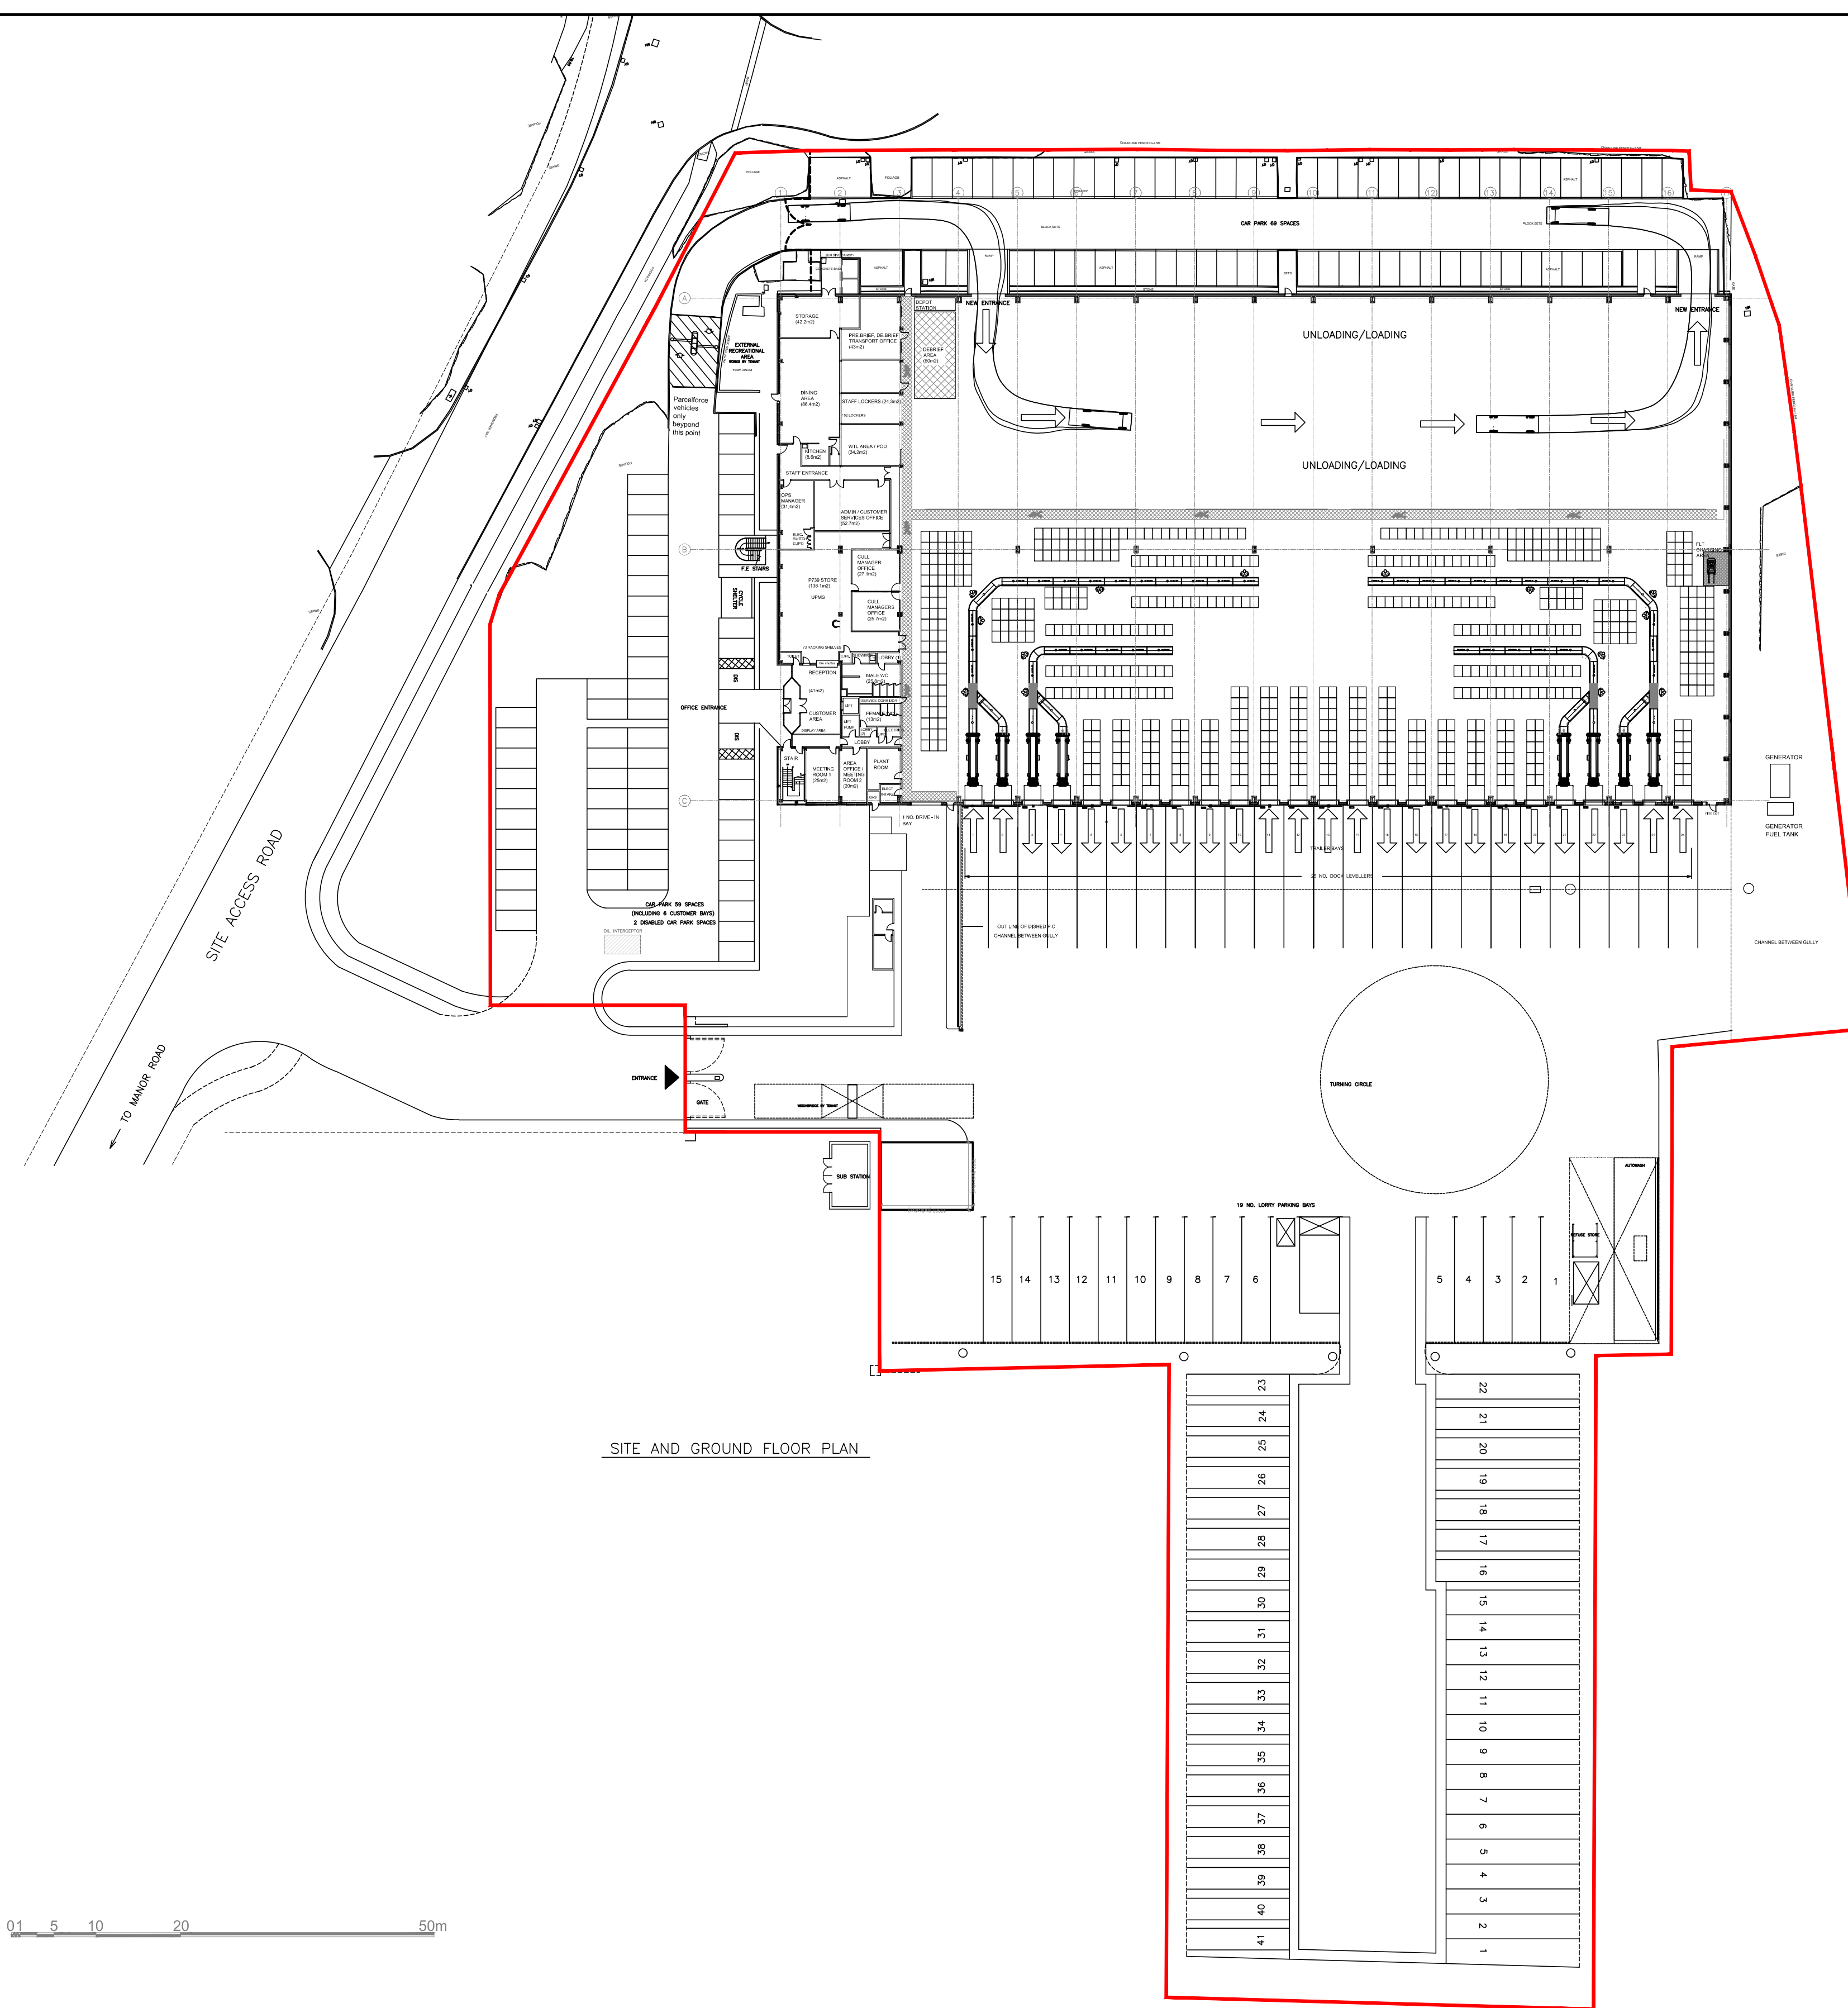

SITE AND GROUND FLOOR PLAN

0 1 5 10 20 50m

DESIGN FROZEN AND AGREED			
Name	Position	Signature	Date
Peter Fuller	PFW Operations Director		
Barry Gordon	Project Manager		
Steve O'Connor	PFW Operations Director		

SAFETY, HEALTH AND ENVIRONMENTAL INFORMATION	
In addition to the hazards/risks normally associated with the types of work detailed on this drawing, note the following:	
CONSTRUCTION	
MAINTENANCE/CLEANING	
DECOMMISSIONING/DEMOLITION	
It is assumed that all works will be carried out by a competent contractor working, where appropriate, to an approved method statement	

Rev.	Date	Description	By	Chk'd	App'd
P03	30/01/2017	Scale block added	MS	GHA	HL
P02	17/01/2017	Red and blue line site areas amended	MS	GHA	LL
P01	11/01/2017	For information	MS	GHA	LL

Client: **PARCELFORCE WORLDWIDE**

Copyright © Atkins Limited (2015)

**ATKINS**  
 Chilbrook Oasis Business Park  
 Eynsham Oxford OX29 4AH  
 Tel: +44 (0)1865 882629  
 Fax: +44 (0)1865 883060  
 www.atkinsglobal.com

Project Title		Scale		Designed	Drawn	Checked	Authorised
Hatfield LD Hatfield Business Park, Frobisher Road Hatfield, AL10 9SL		1:500	GHA	MS	GHA	HL	
Drawing Title		Original Size	Date	Date	Date	Date	Date
Proposed Site Plan		A1	10/01/2017	10/01/2017	10/01/2017	10/01/2017	10/01/2017
Drawing Number		Revision					
RMHF-ATK-LD-00-DR-A-027		P 3					