

site plan - scale 1:1250

GENERAL NOTES

All rights are Reserved by the company. No part may be reproduced or used in any form or by any means - graphic, electronic or mechanical, including photocopying, recording, copying, or otherwise, without the prior written permission of the company proprietor.

All dimensions to be checked on site and any discrepancy to be notified to the supervising officer.

No dimension to be scaled from the drawings for construction purposes unless otherwise indicated. All work is to comply with Building Regulations including amendments made in April 2002.

Party Wall etc. Act 1996 would apply and contractor is to ensure that no work is commenced until this formality is completed.

The sole purpose of this drawing is the procurement of Planning Permission and Building Regulation approval and work is NOT to commence before such approvals.


Where this drawing is used for the works, contractor should request at the time of tender, the date of issue of this drawing and the date of work. To avoid any disputes, this schedule of works in conjunction with the drawings would be used to resolve matters.

Where this drawing is used for the works full specifications should be agreed with the tenderer to include Heating, Plumbing & other services where required.

Contractor to ensure and satisfy himself that all work is done in accordance with the Building Regulations and appropriate standards and that the commencement of works.

REVISION	DESCRIPTION	BY	DATE
P0	planning	IC	07/01/17

PLANNING

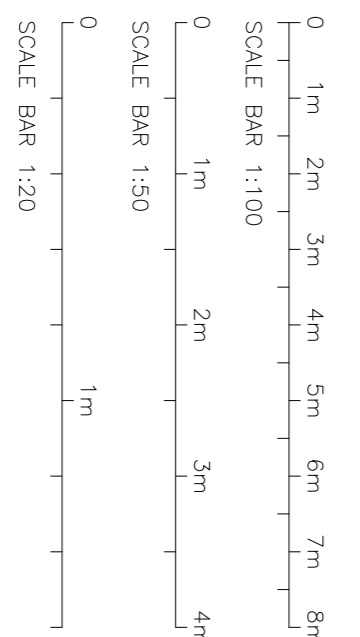

Salortia
 CHARTERED ARCHITECTS
 Unit 28 Cynpus Business Centre, Danmeyer Road NW10 2XA
 Tel: +44 (020) 8451 7833 +44 (020) 8459 9600
 Email: info@salortia.co.uk website: www.salortia.co.uk

**OSHWAL CENTRE
 THE TEMPLE**

SITE PLAN

DATE	DESIGNED BY	DRAWN BY
07-02-2016	PL	IC

6842-00-P0