




REAR ELEVATION

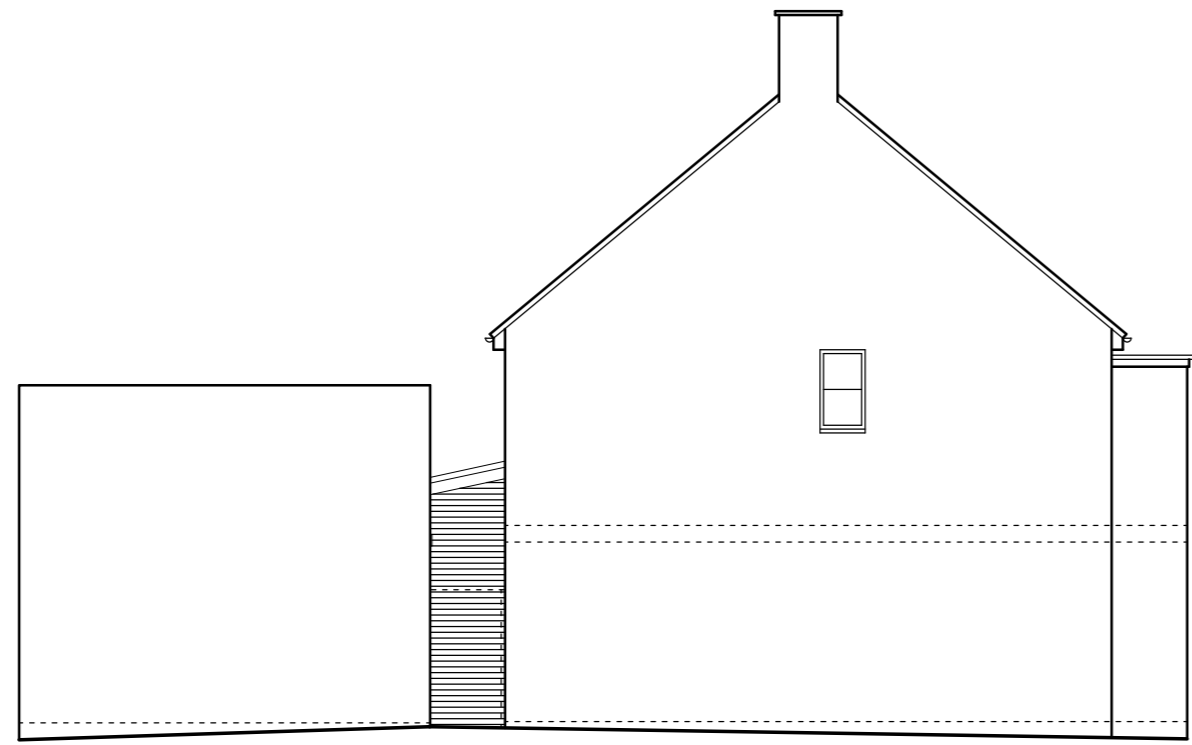



SIDE ELEVATION

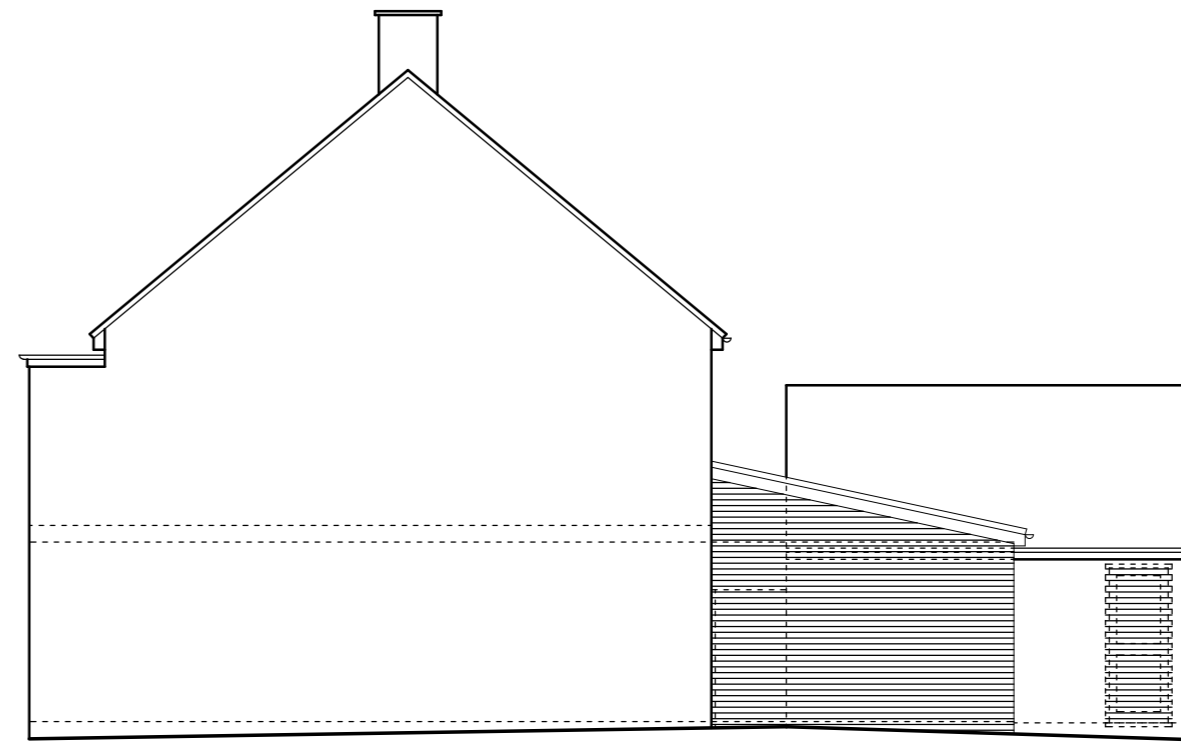



SIDE ELEVATION

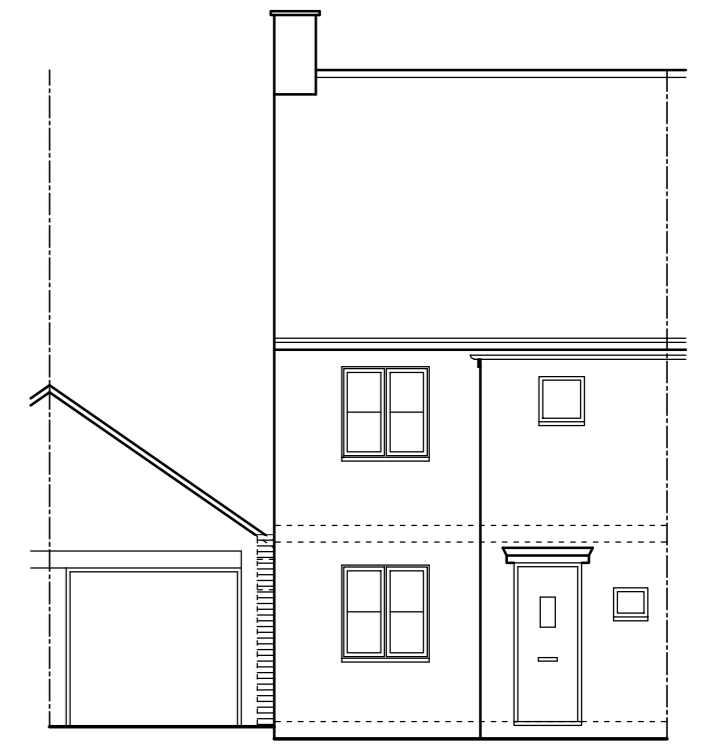

FRONT ELEVATION

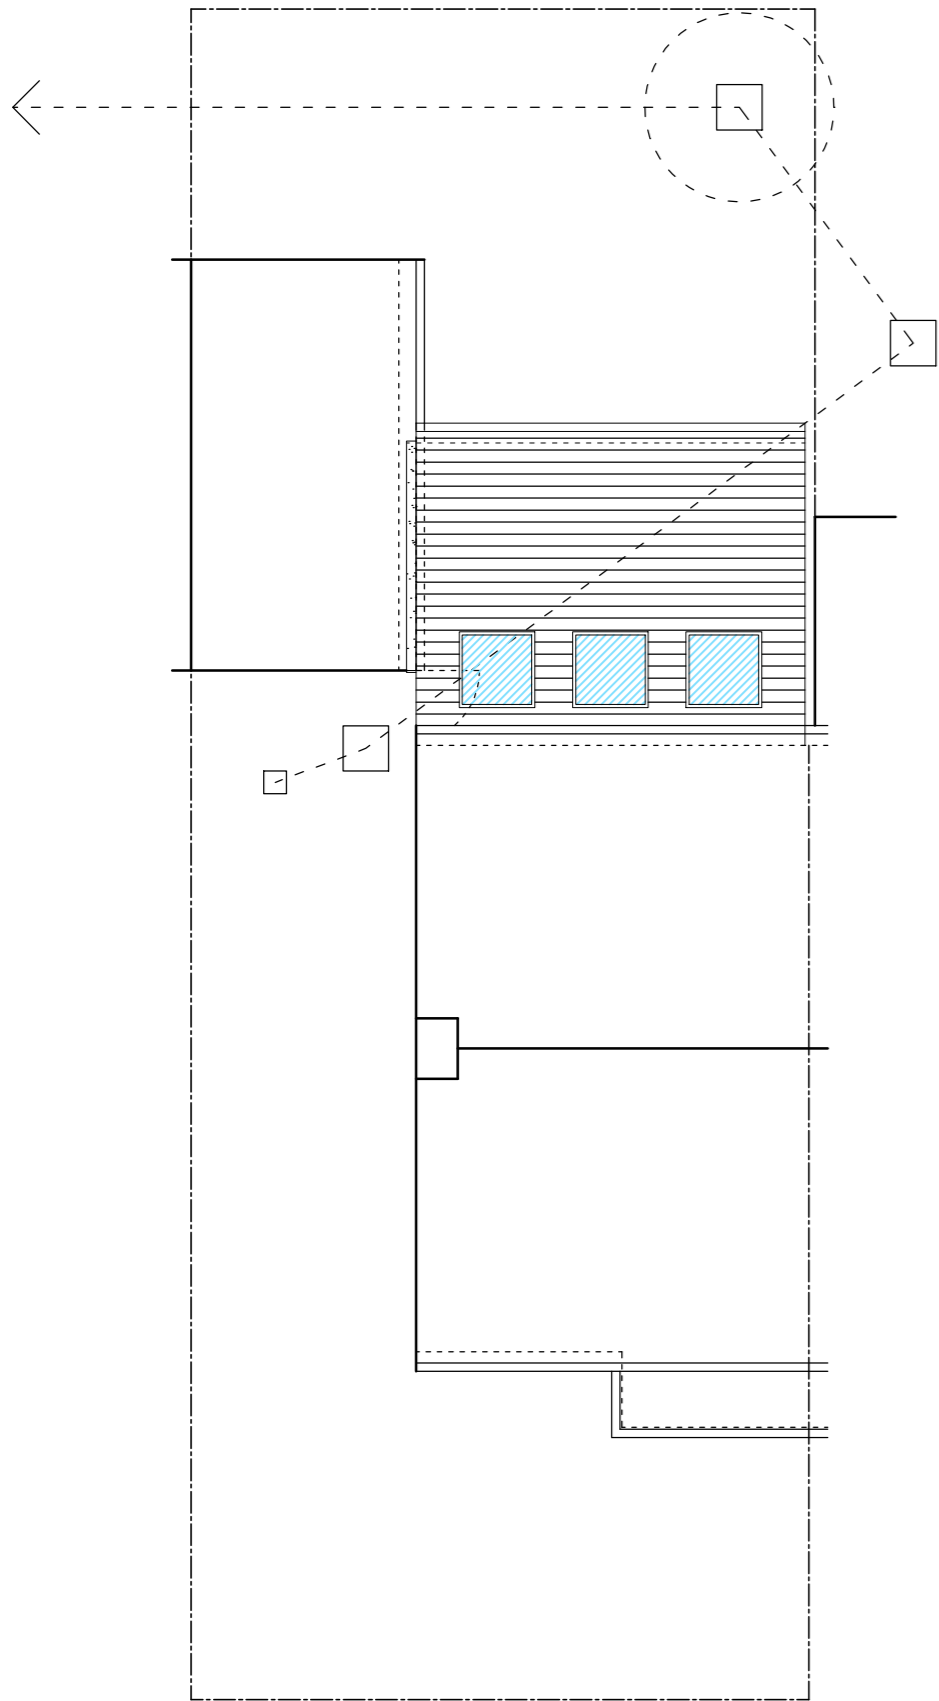 

ROOF PLAN

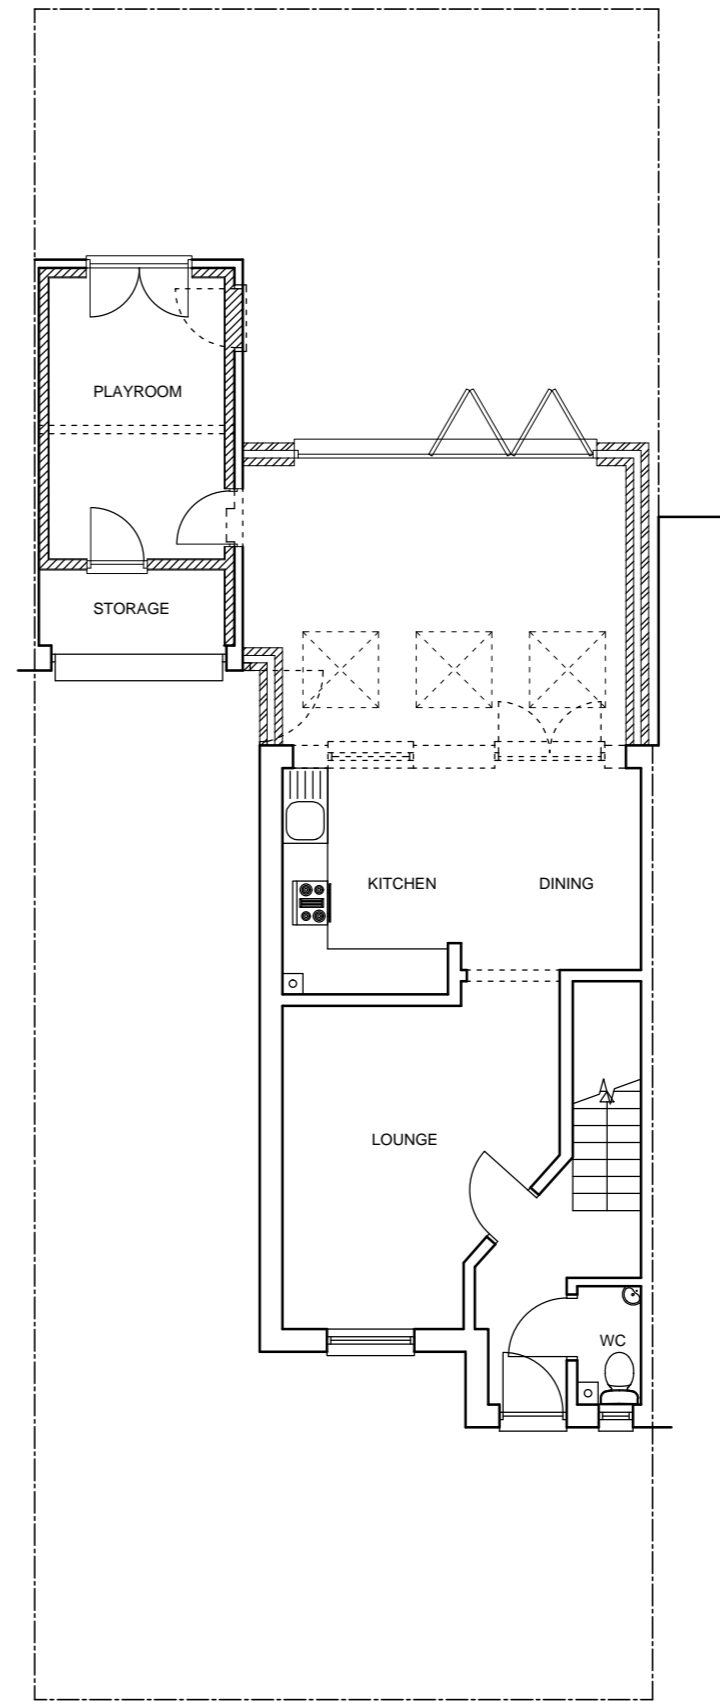 

GROUND FLOOR PLAN

THIS DRAWING PRINTED ON A2 SIZE PAPER



HOME EXTENSION DESIGNS
 60 BRIDGE ROAD EAST
 WELWYN GARDEN CITY
 HERTS AL7 1JU
 tel : 01707 393971
 fax : 01707 393980
 e:stuartc@hed.co.uk

Project: **111 EDDINGTON CRESENT
 WELWYN GARDEN CITY**

Drawing Title: **PLANS AND ELEVATIONS
 AS PLANNING**

Drawn By: **NIALL** Scale: **1:100** Date: **FEB 2017**

Dwg Status: **PROPOSED** Checked:

Drawing No: **4073-P01** Revision: **B**