


Site Plan  
as Existing

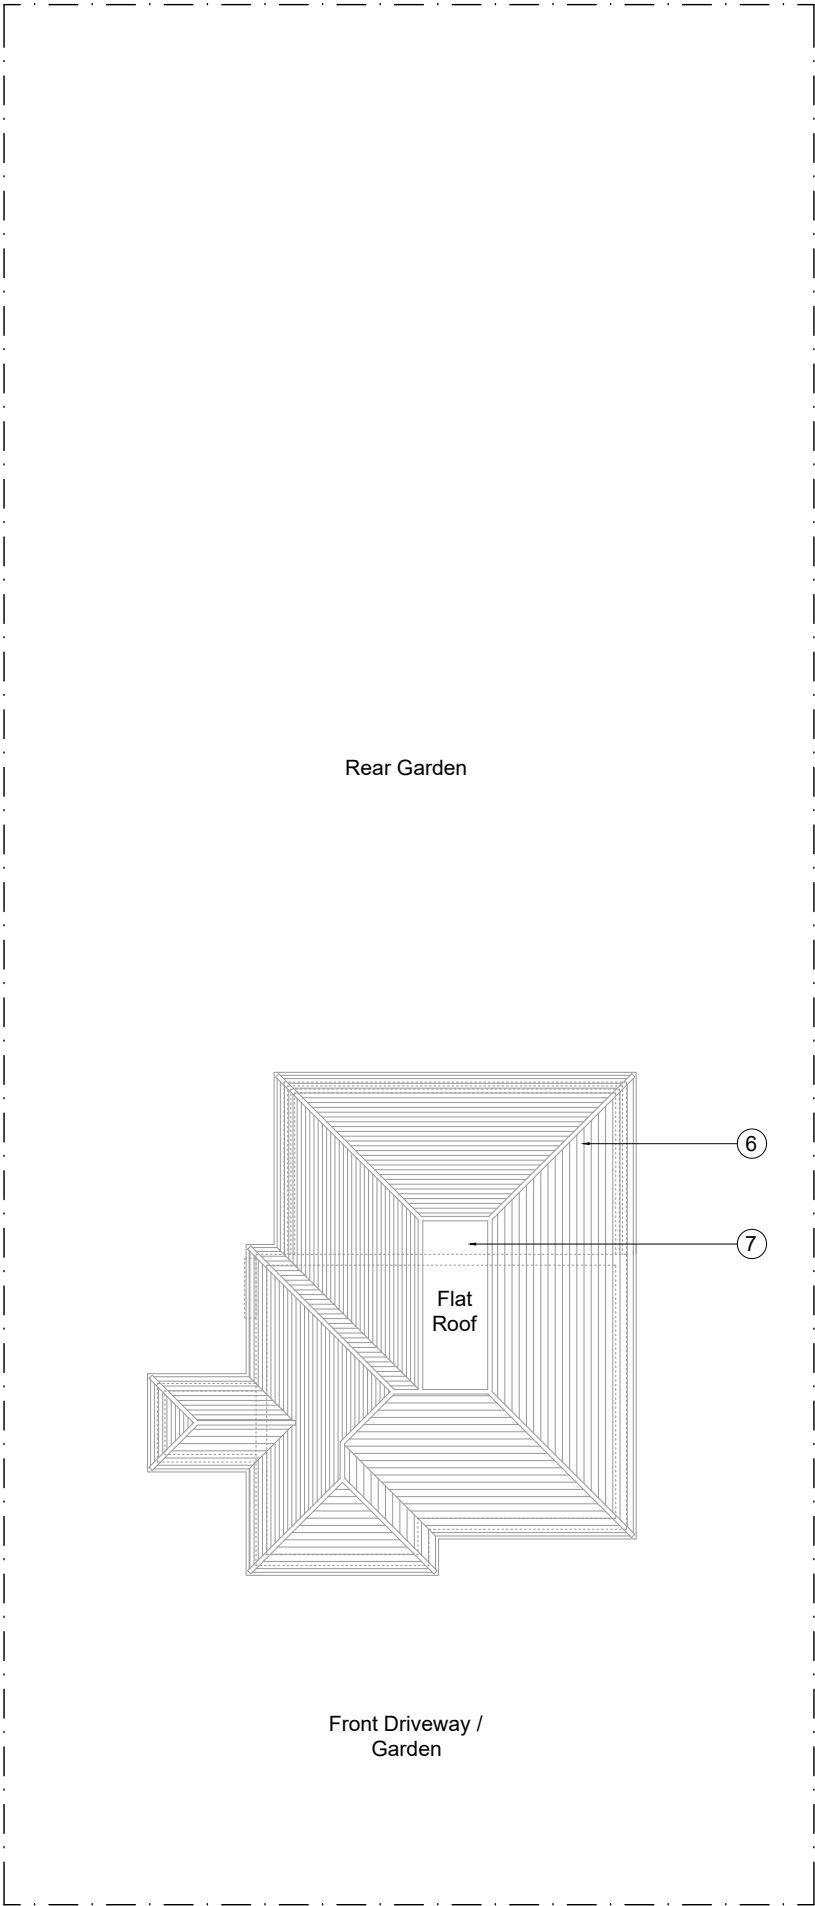


Site Plan  
as Proposed

Key

- 1 New cavity wall with brickwork to match existing
- 2 New aluminium bifolding doors
- 3 New uPVC doors/windows to match existing
- 4 New uPVC windows with obscure glazing to match existing
- 5 New Juliet balcony
- 6 New pitch roof with tiles to match existing
- 7 New crown roof

Key:

- Existing Walls/Floors
- Proposed Brickwork
- Proposed Blockwork
- Proposed Partitions
- Proposed Insulation
- Boundary

 

Rev.	Date	Note

Client:  
Mr & Mrs Vadhwana

Site:  
67 Pine Grove,  
Brookmans Park  
AL9 7BL

Title:  
Rear and Flank Elevation  
as Proposed

Scale: 1:200 | Drg. Size: A3

Drawn: NP | Drg. No. 170\_09

Date: July. 2017 | Rev. #

PPLX  
Architects

58 Pine Grove  
Brookmans Park  
Herts  
AL9 7BW

t: 07886 526 081  
f: 01707 642 026  
e: papalexandrakos@hotmail.com