




**FRONT ELEVATION**  
Scale 1:100

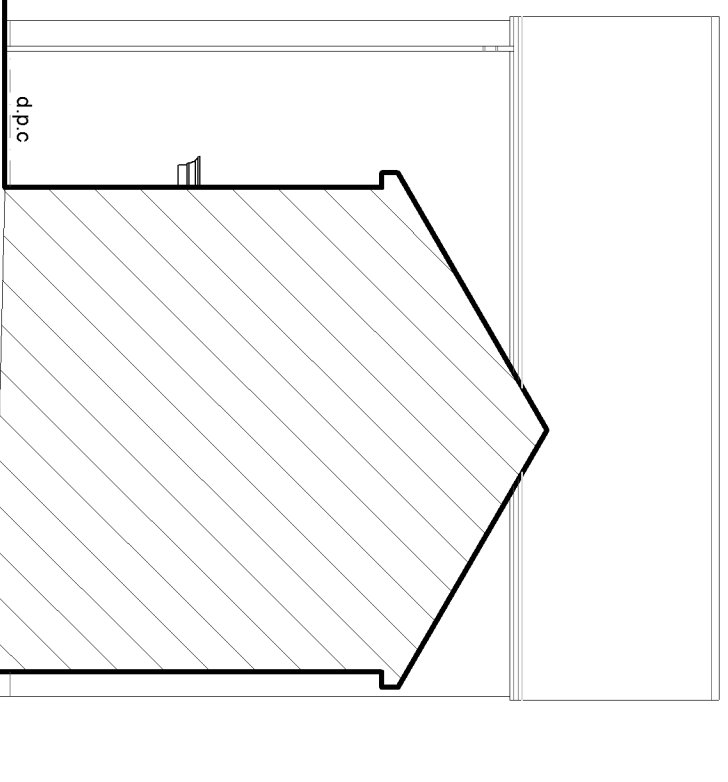


**FLANK ELEVATION**  
Scale 1:100

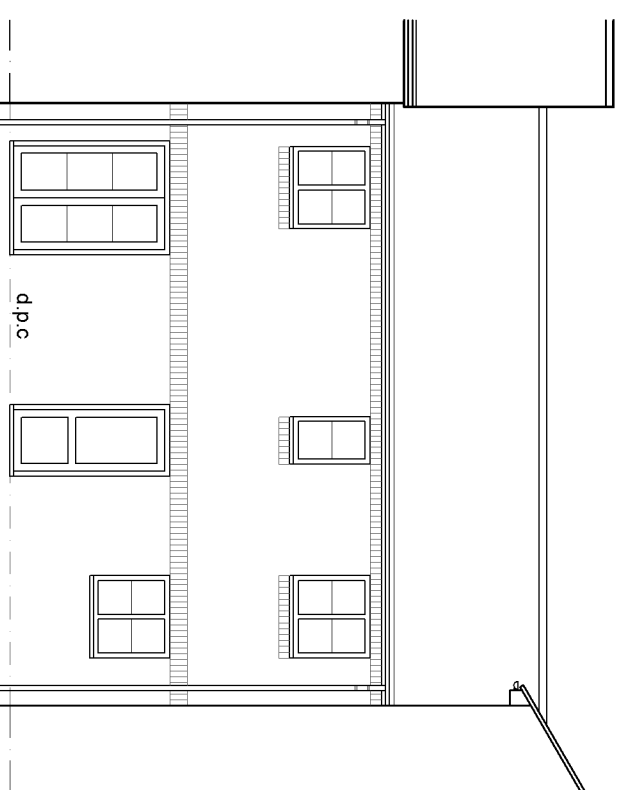

**REAR ELEVATION**  
Scale 1:100

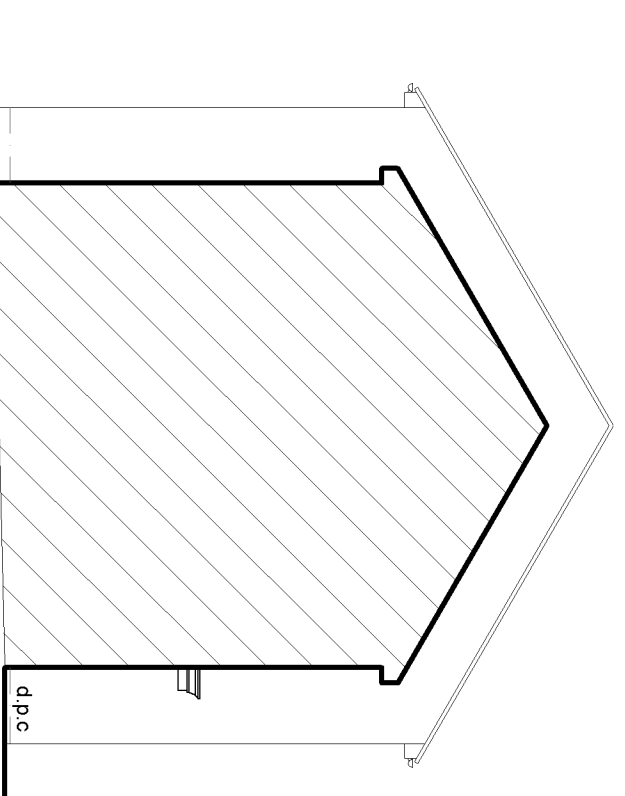

**SIDE ELEVATION**  
Scale 1:100

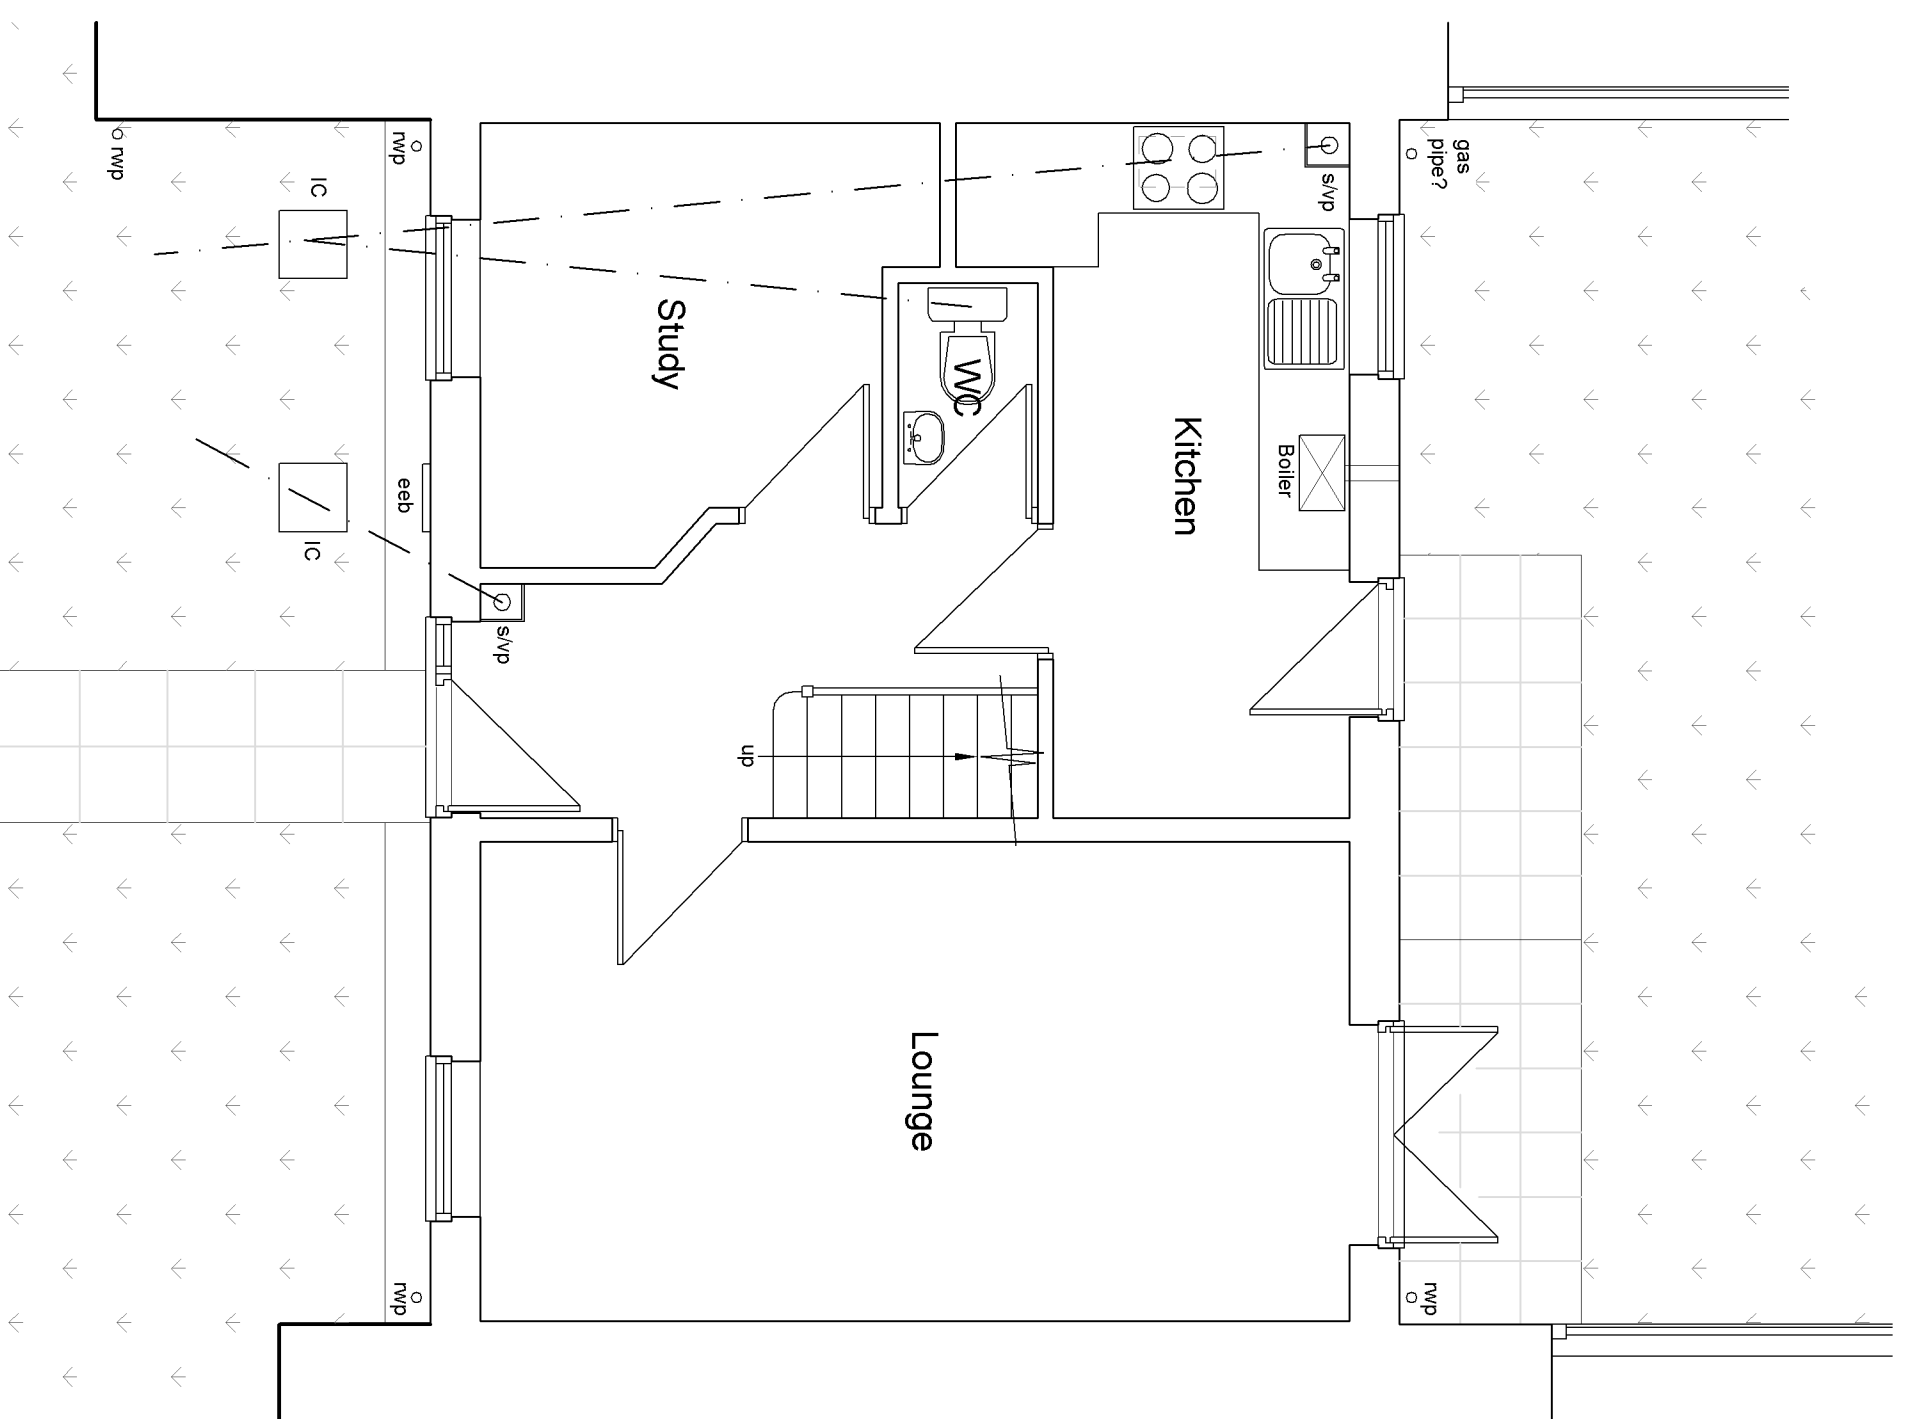

**GROUND FLOOR PLAN**  
Scale 1:50



**SITE LOCATION PLAN**  
Scale 1:1250



**BLOCK PLAN**  
Scale 1:500

A		Minor amendment to site location plan		08/10/17
Revisions				
<b>Project:</b> Proposed single storey rear extension to 56 Eddington Crescent, Wemyln Garden City, AL7 4SQ.				
<b>Title:</b> Existing floor plans, elevations, site and location plans				
<b>Scale:</b> As stated	<b>Date:</b> 04/10/2017	<b>Drawn:</b> SJC		
<b>Job No:</b> SC/2005546				
<b>Drawing No:</b> 01				<b>Rev:</b> A
<b>S &amp; S Coates Surveying &amp; Design</b>				
Unit 4 The Courtyard r/o 13 High St, Clophill, Beds, MK45 4BA Tel: 01525 862457 or 07960 215053 stevecoates72@gmail.com				