


Existing Side Elevation


Existing Front Elevation

Existing Side Elevation

 

Existing Plan View

SITE ADDRESS: EAST LODGE, JUDGES HILL, NORTHAW, EN6 4NL

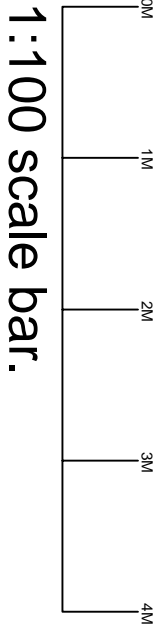

NOTE:
DO NOT SCALE FROM DRAWINGS EXCEPT FOR PLANNING PURPOSES.
THIS DRAWING IS THE COPYRIGHT OF PRIME OAK LTD & MUST NOT BE REPRODUCED IN PART OR WHOLE WITHOUT CONSENT.
ANY DISCREPANCIES IN THIS DRAWING TO BE REPORTED TO PRIME OAK LTD.

CLIENT : MR MASANI
JOB No. : 35954
DRAWING No. : 35954 EX
SCALE : 1:100 @ A3
DATE : 3 NOV 17
DRAWN BY : GE



Prime Oak Ltd.
Whitehouse Farm
Whitehouse Lane
Swindon
South Staffordshire
DY3 4PE
Tel: 01384 296611
Fax: 01384 273118
www.primeoak.co.uk