


Ground Floor Plan

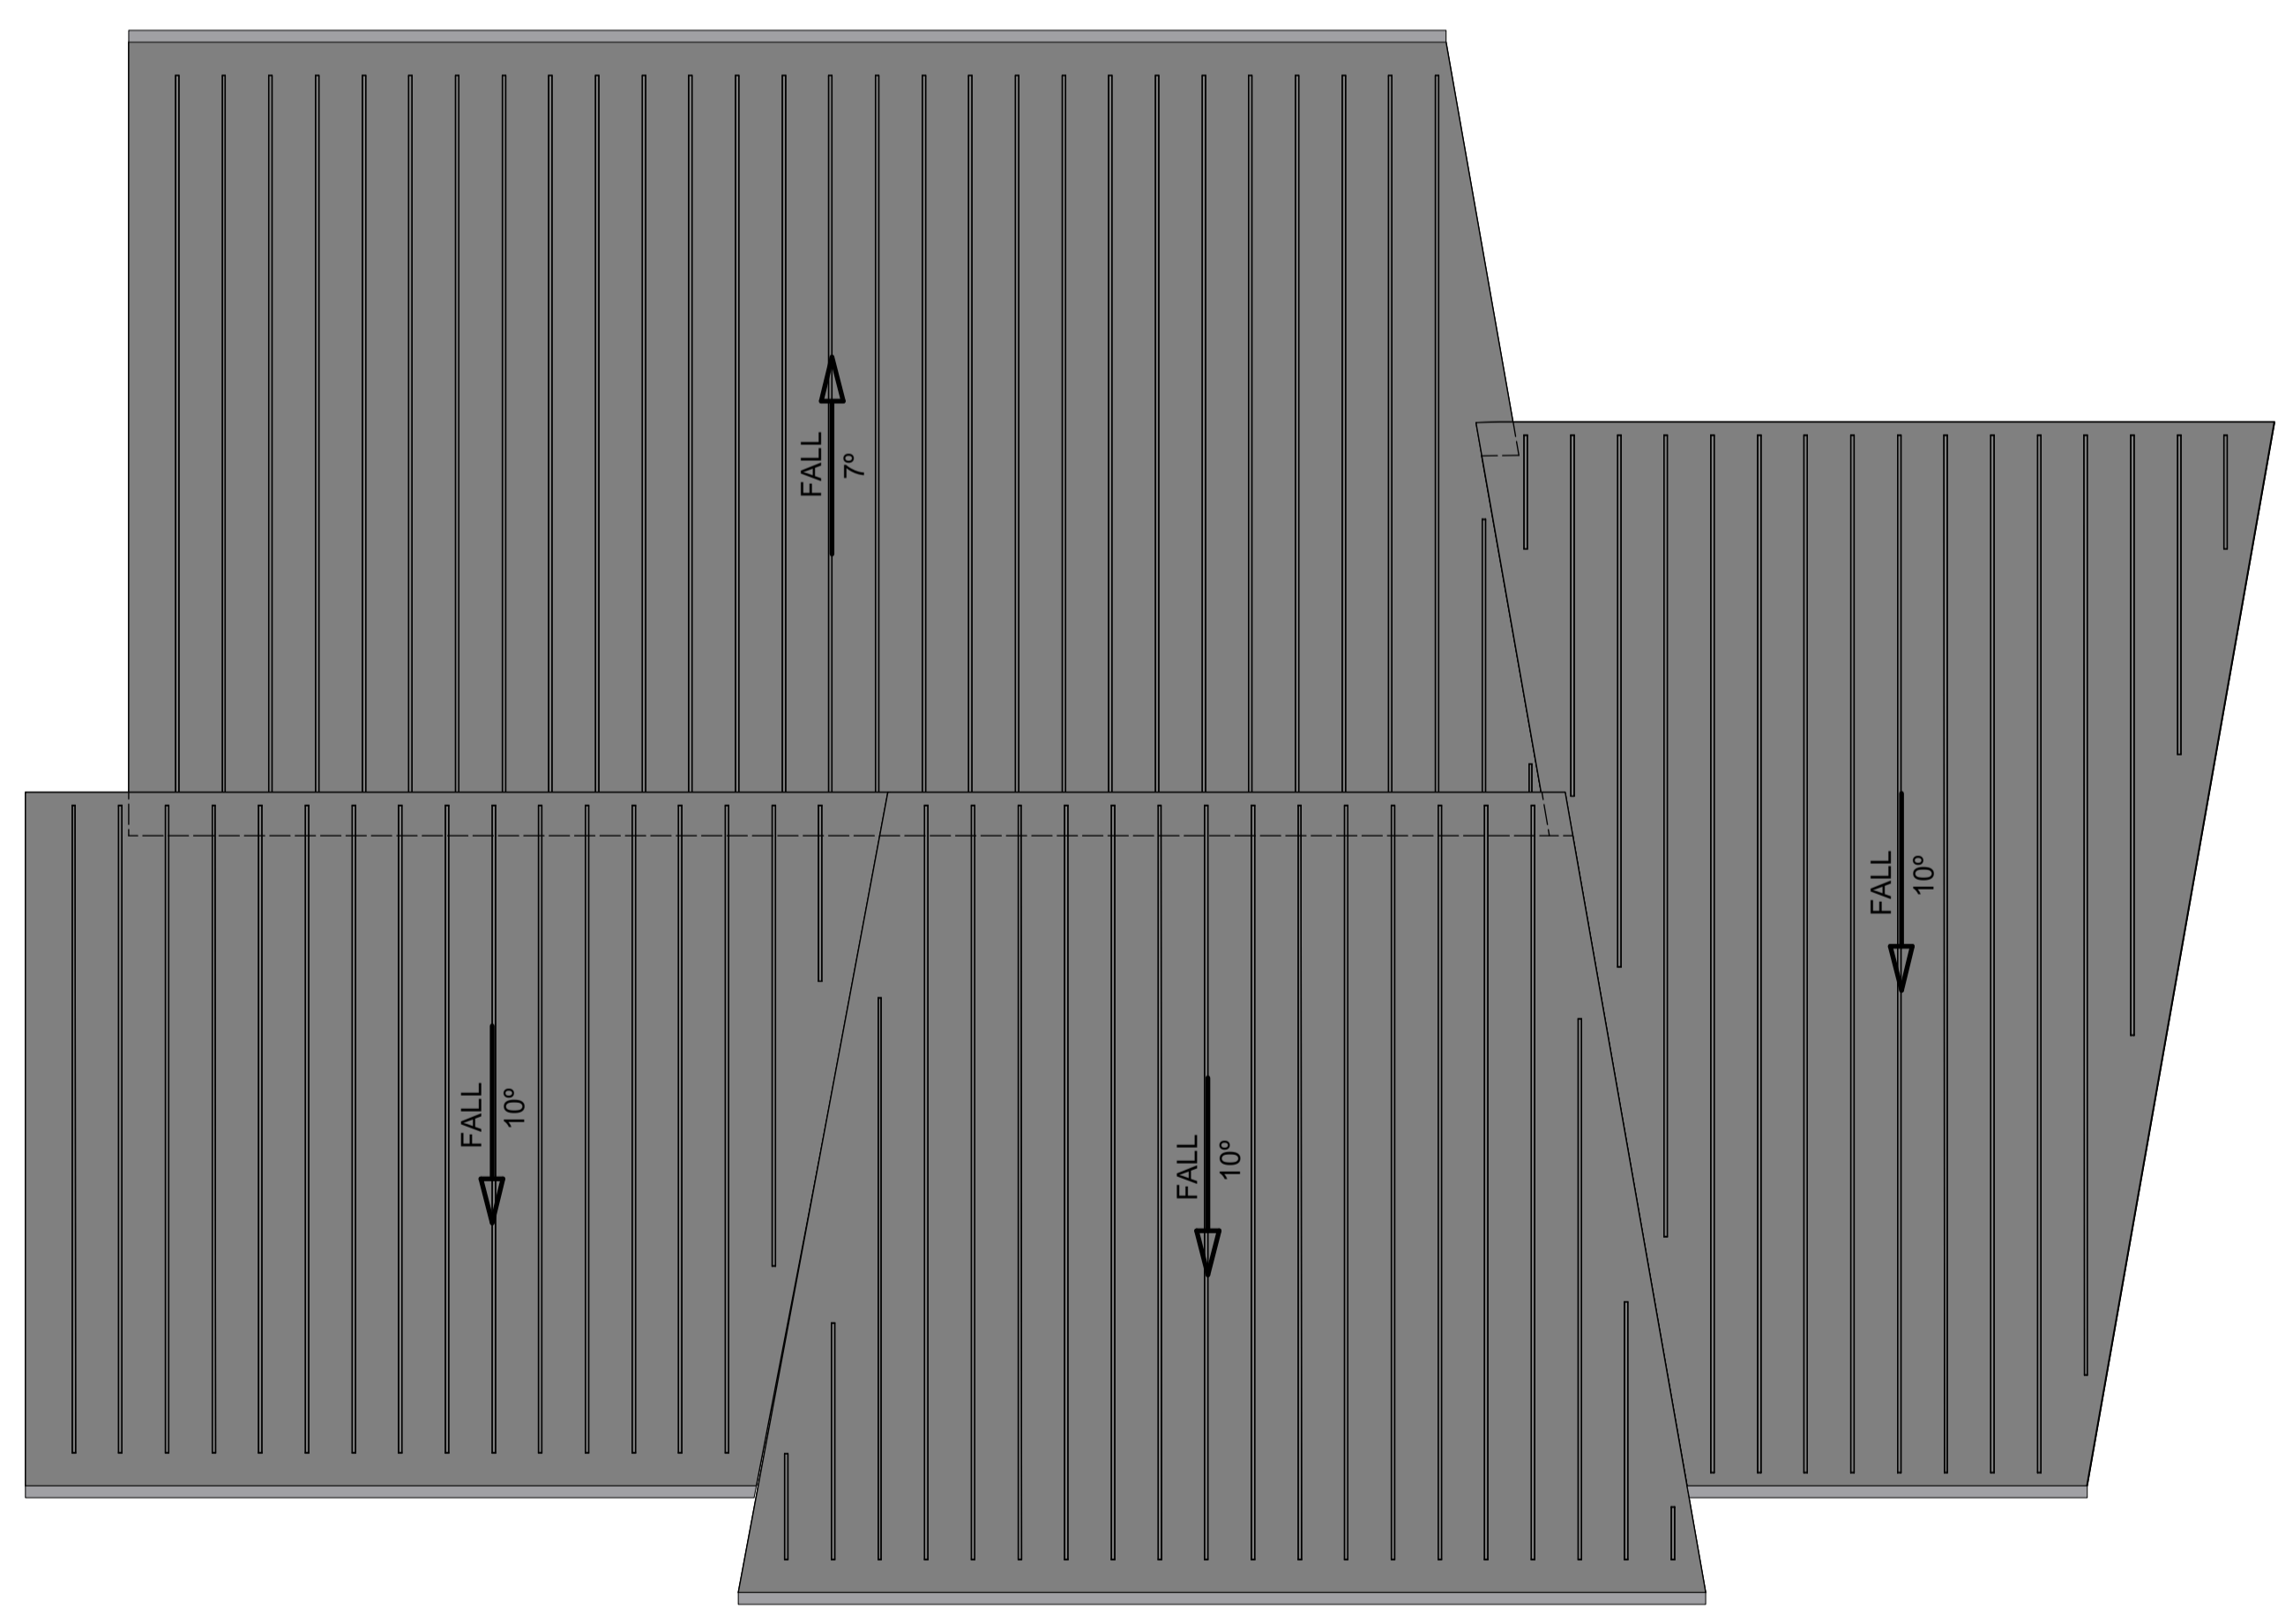

Roof Plan

Key

- Circulation
- Maths
- Business
- Science
- Psychology
- Prep Rooms
- Core studies
- Languages
- Media
- Special Needs
- Information / Technology
- Craft / Design / Food Technology
- English
- Performing Arts: music / drama
- Art / Craft
- Humanities: history / geography R.E
- Multi-purpose Spaces: halls lecture rooms library study rooms 6th Common Room / Classrooms
- Plant
- Careers
- Stores, Offices, Staff Rooms, Medical & General Admin.
- Kitchen, Dining Rooms & Social Areas
- Changing, Cloaks & WC's

**Lyster Grillet & Harding**

Architect  
1 Pemberton Place  
Cambridge CB2 1XB  
01223 351626  
01223 366604

job title  
**Stanborough School Music/Drama Block**

date 19/12/17 drawn JC scales 1:100 @ A1 1:200 @ A3

client  
**Hertfordshire County Council**

building + drawing title  
**Music Block Plans**

Rev.	Date	Notes	By	Chk
Clouded Areas Indicate revisions since last issue				

work stage **Preparation and Brief**

drawing status **Approval**

job no. + work stage + building + drawing no. **2142 / 03 / 0010** revision **-**