




A South West Elevation

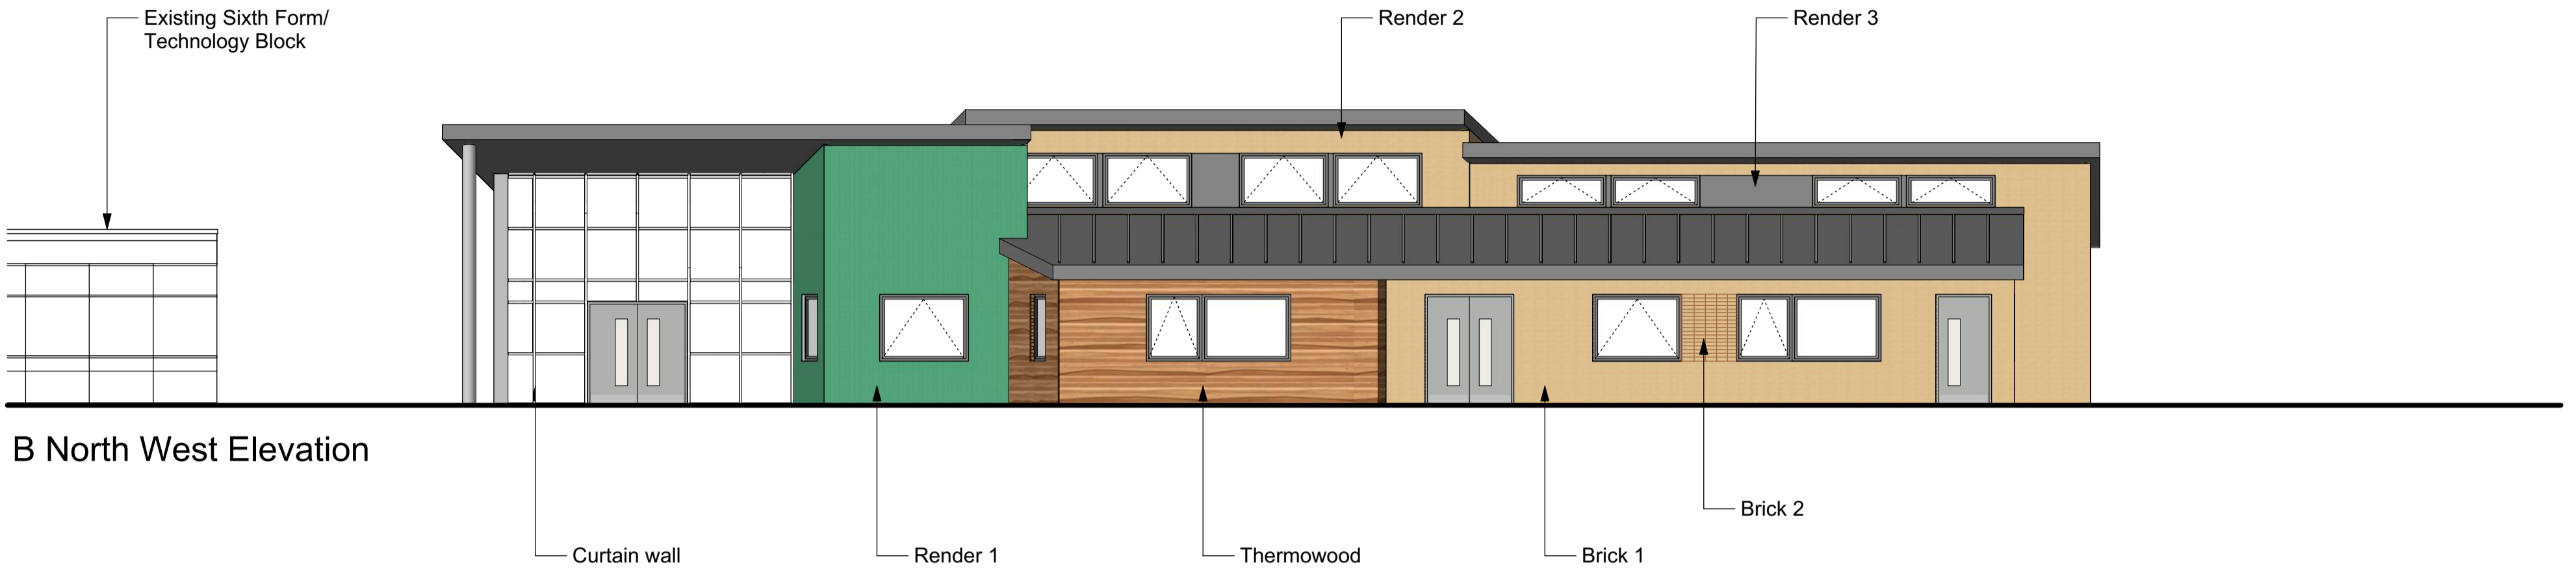




B North West Elevation

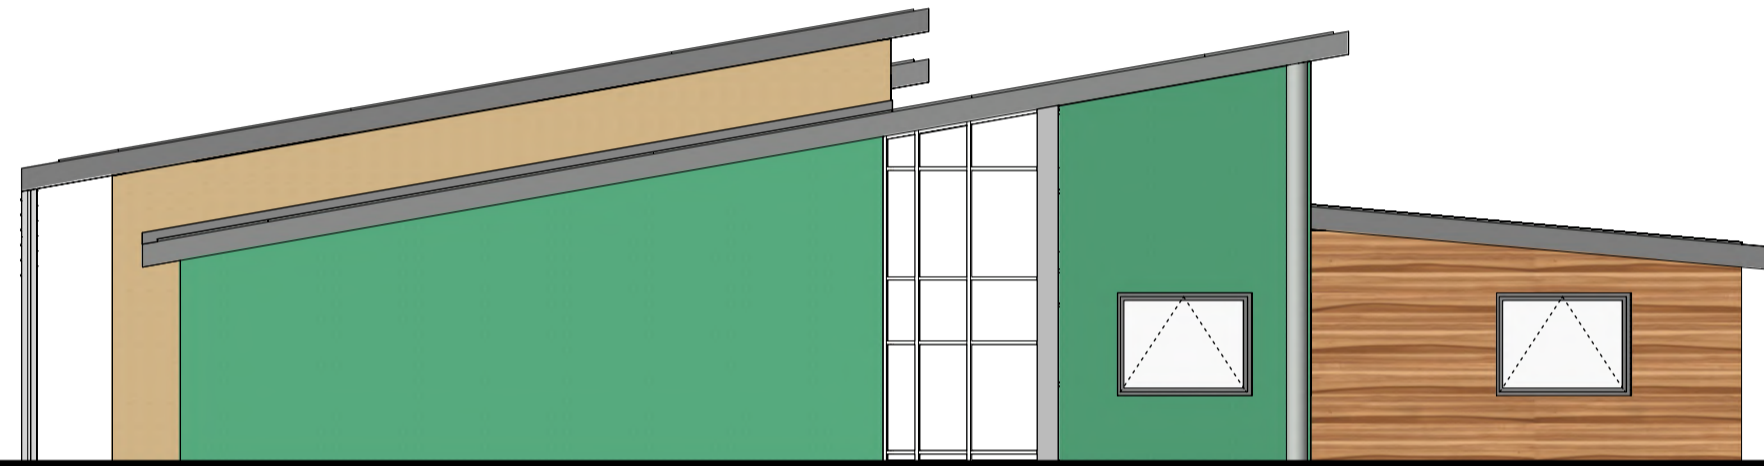

C North East Elevation

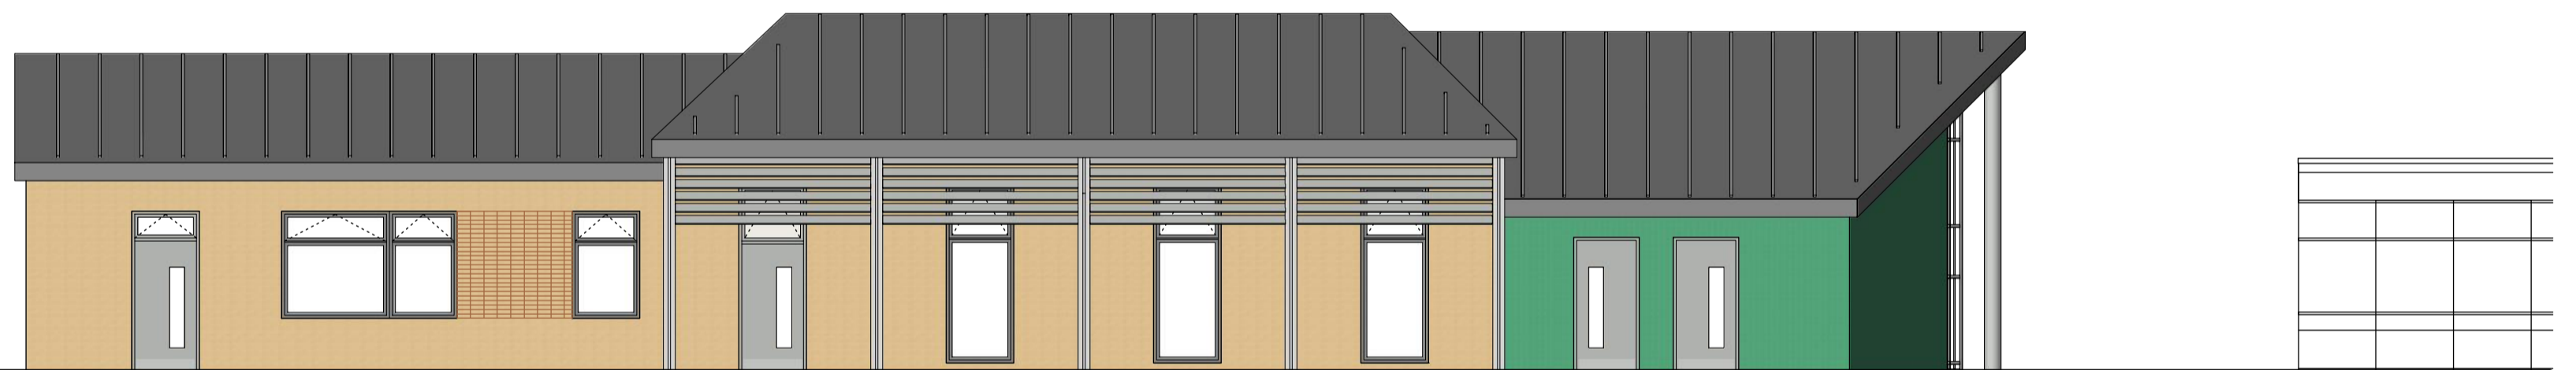

D South East Elevation

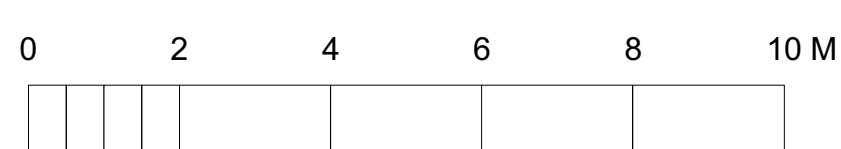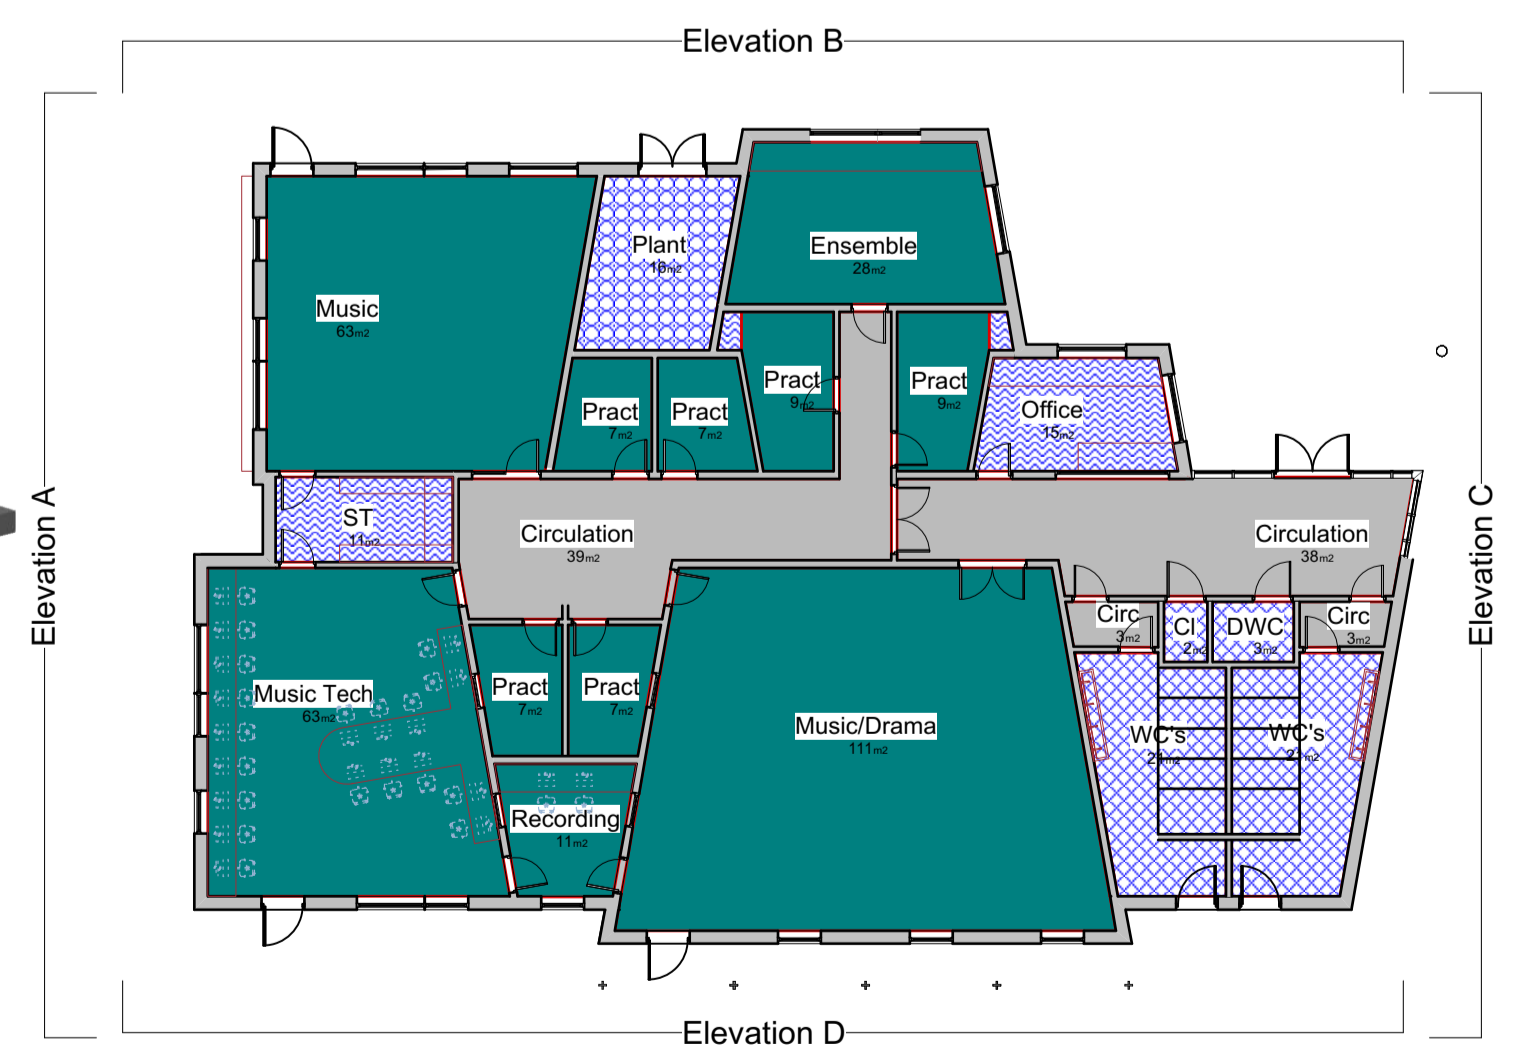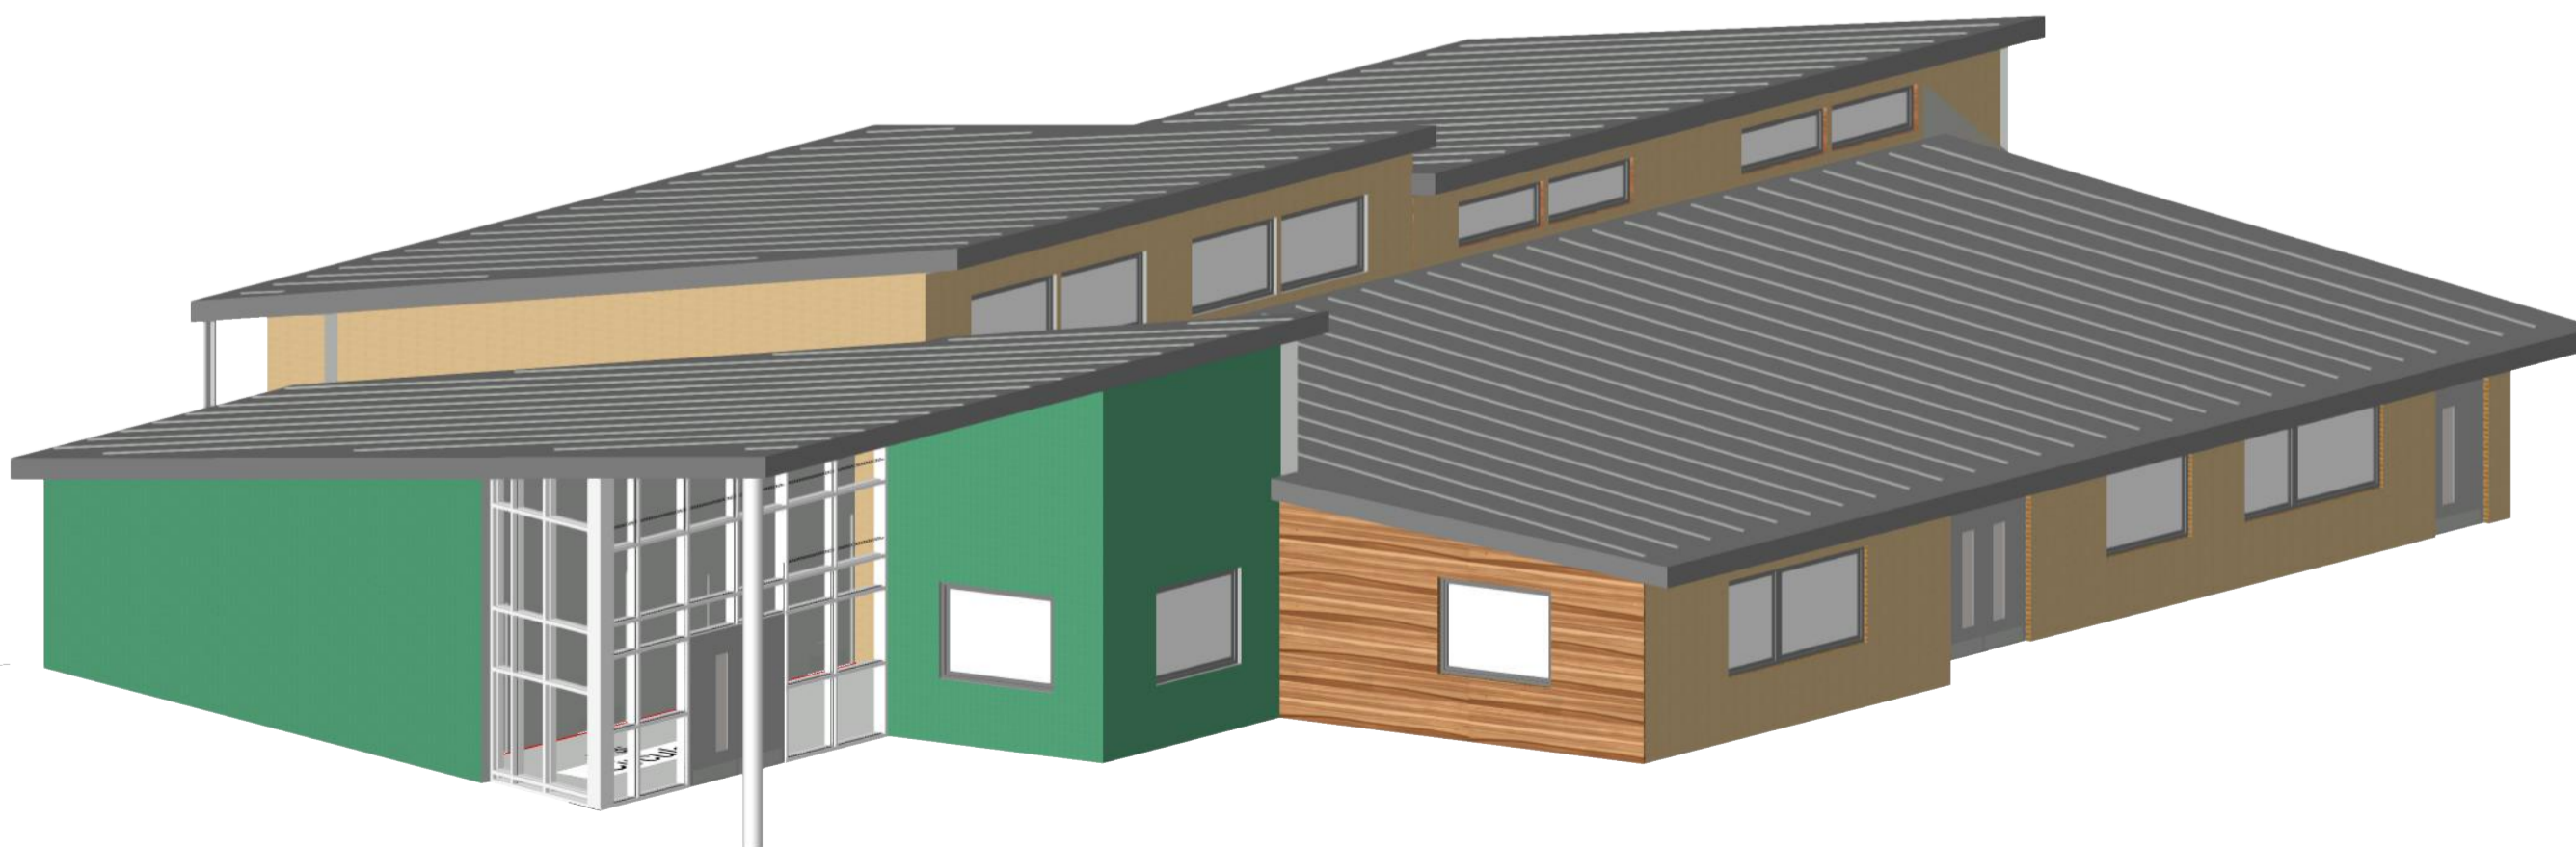

Lyster Grillet & Harding
 Architect
 1 Pemberton Place
 Cambridge CB2 1XB
 01223 351626
 01223 366604

job title
Stanborough School Music/Drama Block
 date 19/12/17 drawn JC scales 1:100 @ A1 1:200 @ A3

client
Hertfordshire County Council
 building + drawing title
Music Block Elevations

Rev.	Date	Notes	By	Chk
Clouded Areas Indicate revisions since last issue				
work stage		Preparation and Brief		
drawing status		Approval		
job no. + work stage + building + drawing no.				revision
2142 / 03 / 0015				-