

A South West Elevation

Render 1
colour ref tbc
Brick 1
Brick 2



B North West Elevation

Existing Sixth Form/
Technology Block

Render 2
colour ref tbc

Weatherboarding

Curtain wall

Render 1
colour ref tbc

Render 2
colour ref tbc

Brick 1

Brick 2



C North East Elevation

Brick 2

Curtain wall

Render 1
colour ref tbc

Render 2
colour ref tbc



D South East Elevation


Brick 1

Brick 2

Render 2
colour ref tbc

Brise Soleil

Brick 2

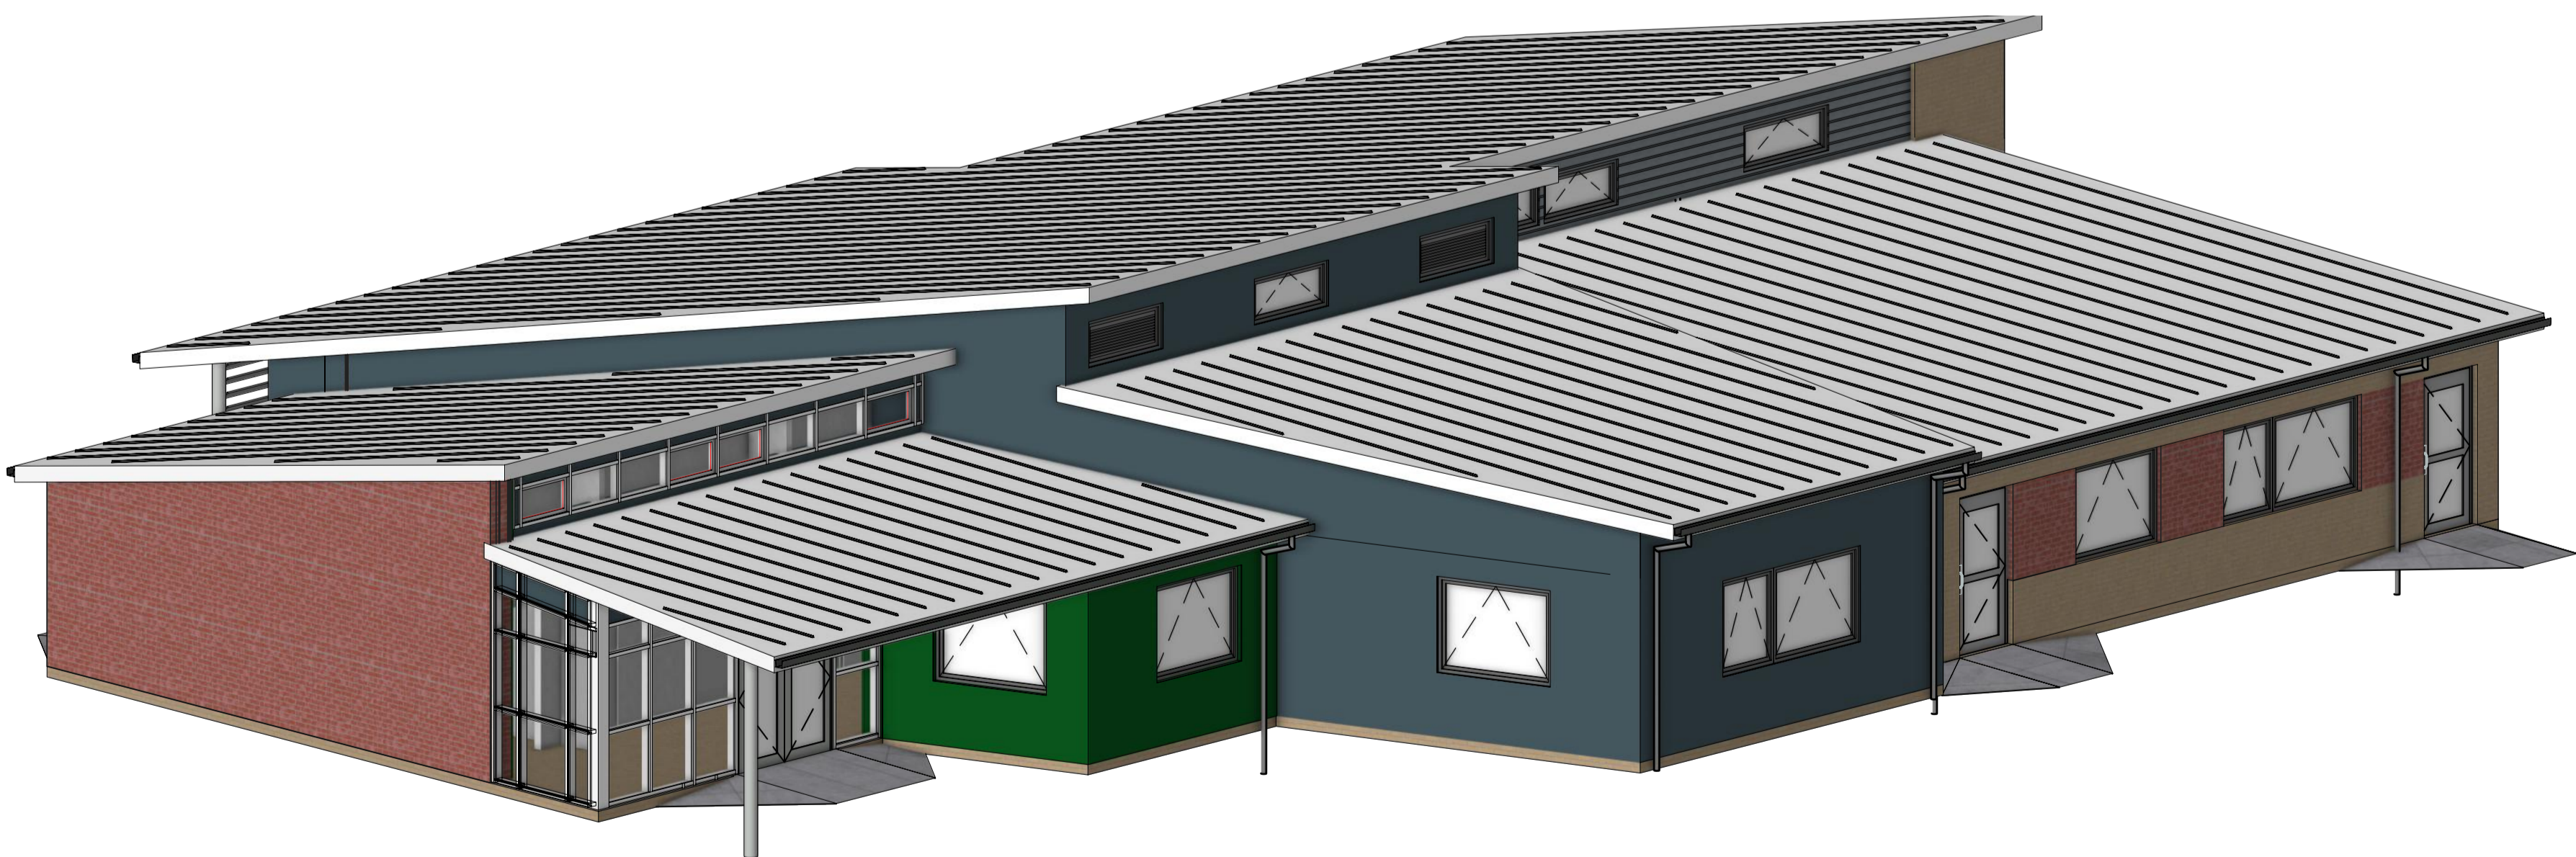

A	19/7/19	Updated to reflect Client comments 12/7/19	SB	SB
Rev.	Date	Notes	By	Chk

Clouded Areas Indicate revisions since last issue

Lyster Grillet & Harding
 Architect
 1 Pemberton Place
 Cambridge CB2 1XB
 01223 351626
 01223 366604

job title
**Stanborough School
 ESFA CIF BID 19/20**

client
Governors of Stanborough School

date
 Nov '18

drawn
 JC

scales
 1:100 @ A1
 1:200 @ A3

scales @ A3
 building + drawing title
Music Block Elevations

work stage
 Technical Design

drawing status
APPROVAL

job no. + work stage + building + drawing no.
2142 / 04 / 0015

revision
A