


Existing Side Elevation


Existing Front Elevation

Existing Side Elevation

 

Existing Plan View

SITE ADDRESS: EAST LODGE, JUDGES HILL, NORTHAW, EN6 4NL

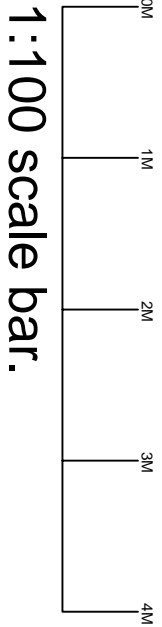

1:100 scale bar.

**NOTE:**  
DO NOT SCALE FROM DRAWINGS EXCEPT FOR PLANNING PURPOSES.  
THIS DRAWING IS THE COPYRIGHT OF PRIME OAK LTD & MUST NOT BE REPRODUCED IN PART OR WHOLE WITHOUT CONSENT.  
ANY DISCREPANCIES IN THIS DRAWING TO BE REPORTED TO PRIME OAK LTD.

CLIENT : MR MASANI  
JOB No. : 35954  
DRAWING No. : 35954 EX  
SCALE : 1:100 @ A3  
DATE : 3 NOV 17  
DRAWN BY : GE



Prime Oak Ltd.  
Whitehouse Farm  
Whitehouse Lane  
Swindon  
South Staffordshire  
DY3 4PE  
Tel: 01384 296611  
Fax: 01384 273118  
www.primeoak.co.uk