


NOTES

REFERENCE DRAWINGS:

P018849-SK-326-0004 - TREATMENT AREA SECTIONS 1 of 2
 P018849-SK-326-0005 - TREATMENT AREA SECTIONS 2 of 2

PIPEWORK LEGEND
 (DASHED LINES DENOTE BURIED SERVICES)

- SERVICE WATER
- RAW WATER
- TREATED WATER
- THICKENED SLUDGE
- PACL

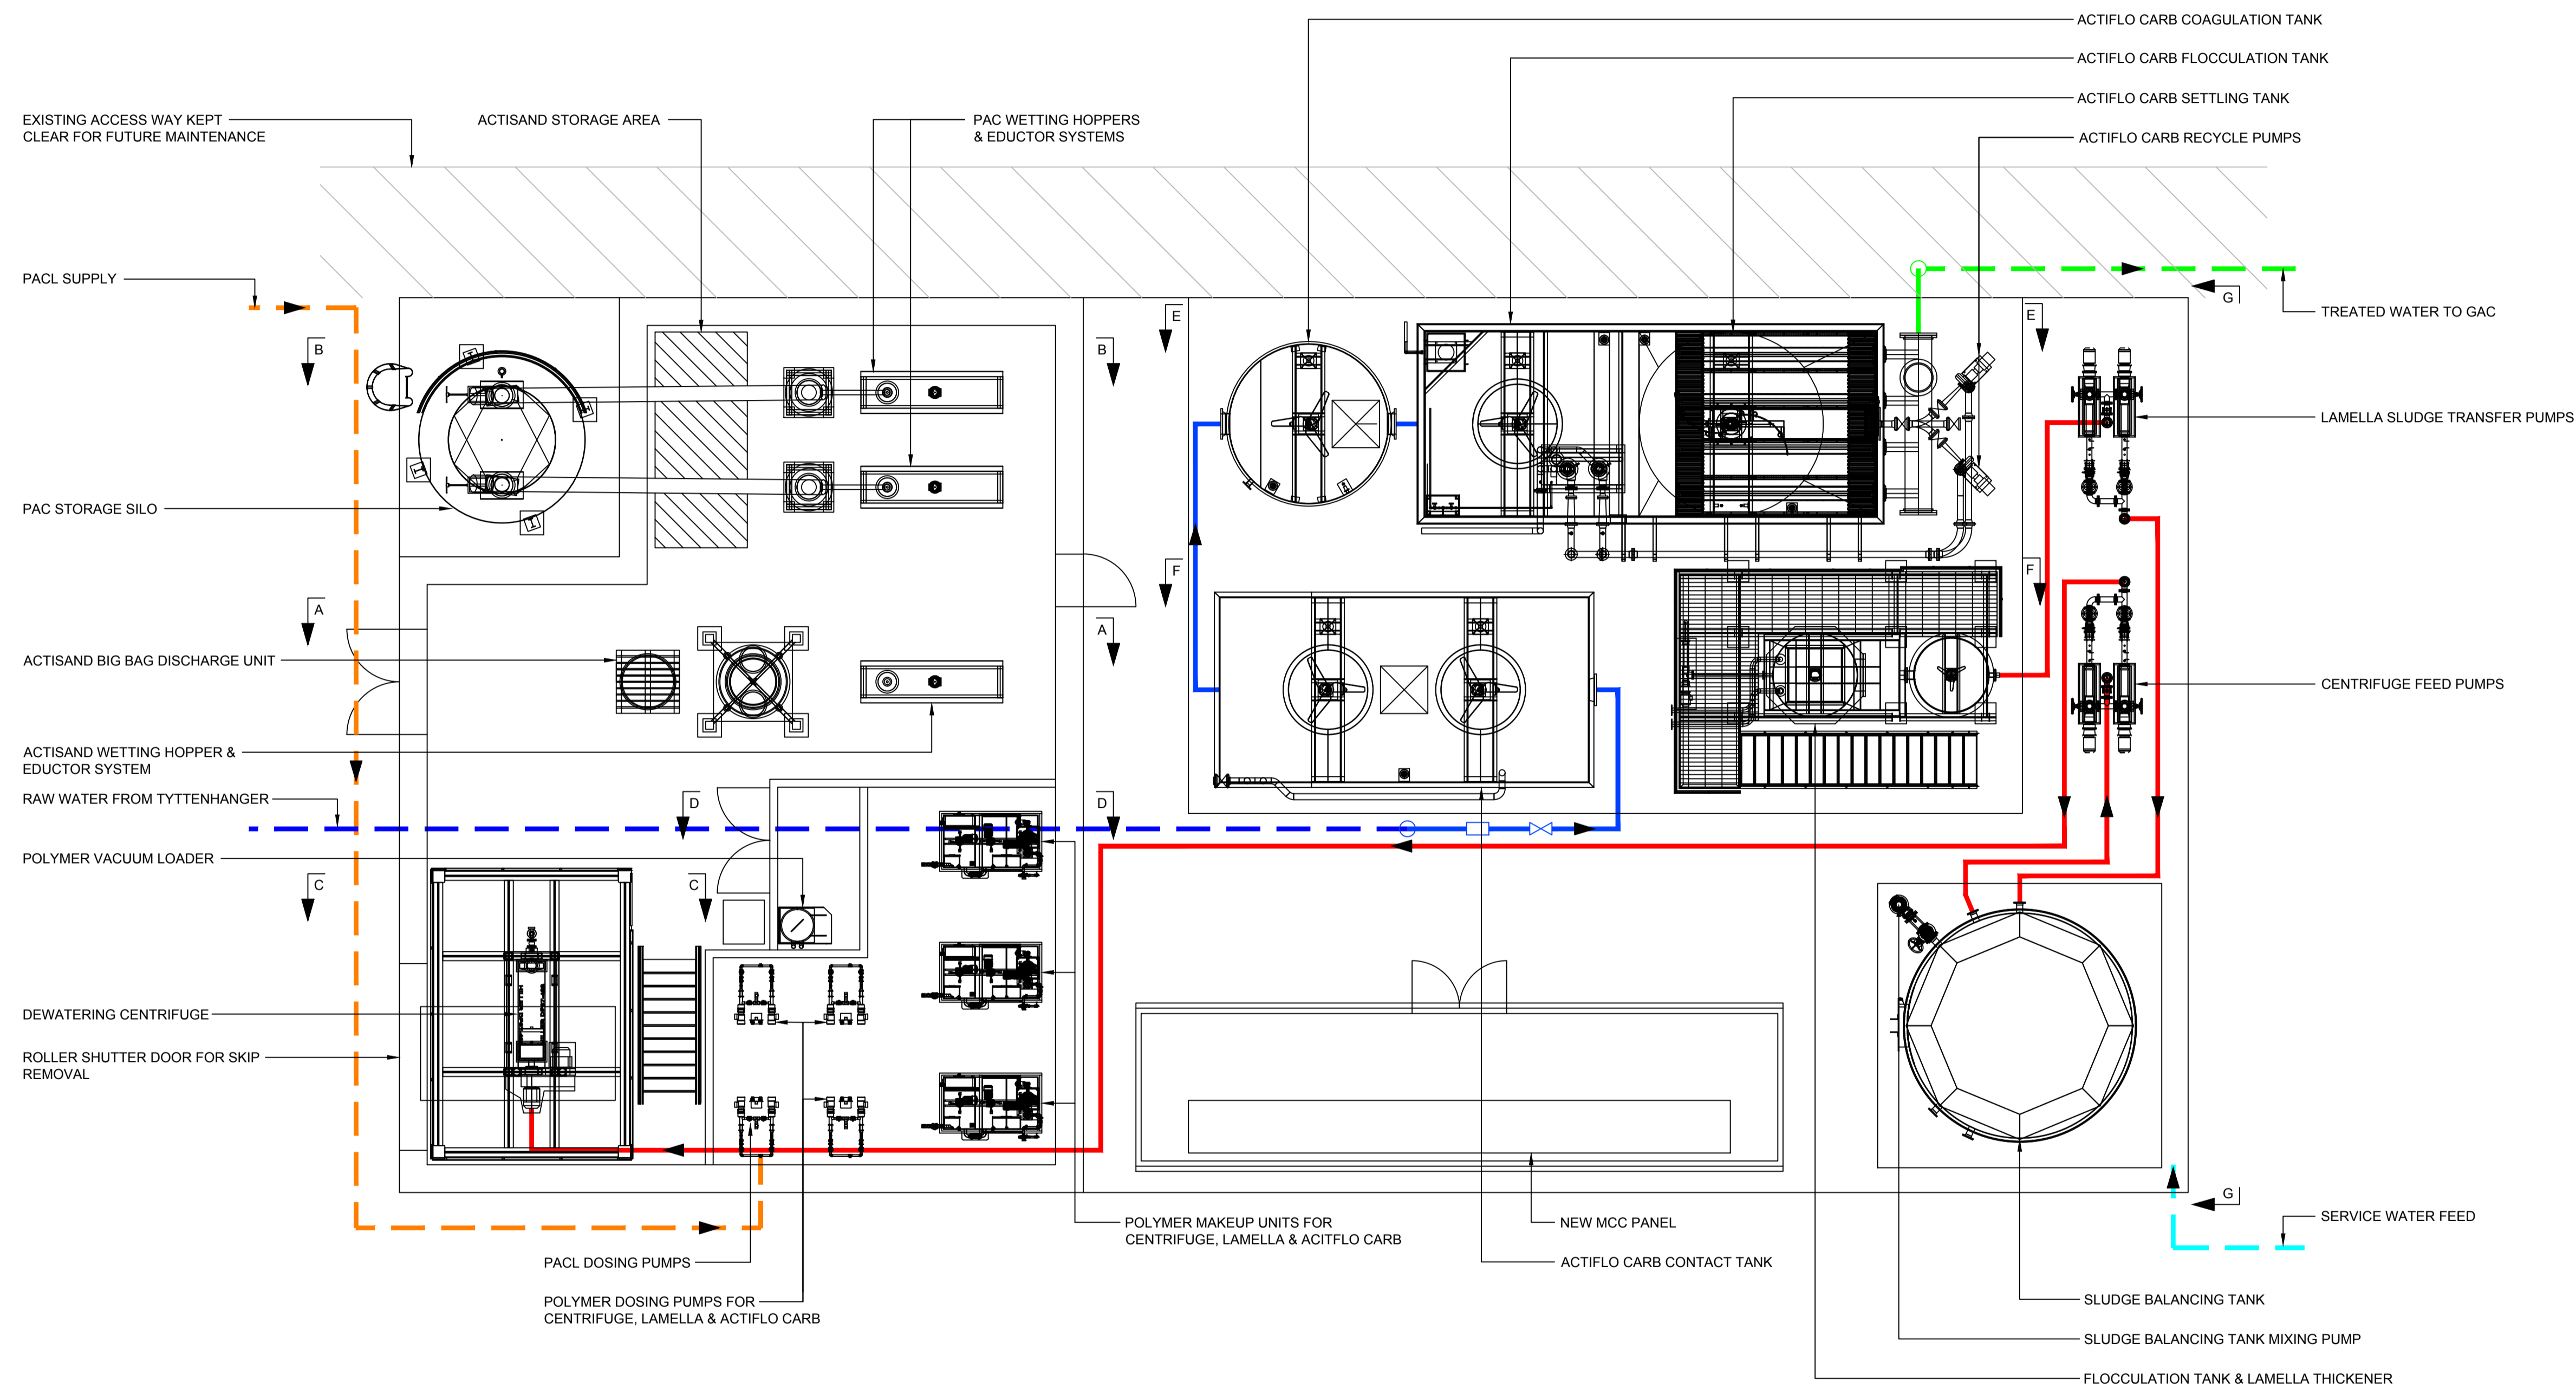

PLAN VIEW
 SCALE 1:75



TRANT Engineering Ltd.
 Head Office: Rushington House,
 Rushington,
 Southampton SO40 9LT.
 Telephone: (023) 8066 5544
 E-Mail: engineering@trant.co.uk

Rev	Description	Design	Check	Approve	Date
A	PRELIMINARY ISSUE	RR	DJM	PO'C	18.04.18



Affinity Water Limited
 Tomblin Way
 Hatfield
 Herts. AL10 9EZ

Site: **NORTH MYMMS**

Project: **METALDEHYDE REMOVAL**

Title: **TREATMENT AREA OVERALL SITE PLAN**

Job No:	RR	Sheet Size:	A1	Scale:	1:75
Design:	RR	Checked By:	DJM	Approved By:	PO'C
Sheet 1 of 1 Sheets	Dos Location:				

Drawing No: **P018849-SK-326-0003** Rev: **A**