

1 2 3 4 5 6 7 8 9 10

A

B

C

D


E

F

G

NOTES

REFERENCE DRAWINGS:
 P018849-SK-326-0003 - TREATMENT AREA OVERALL SITE PLAN
 P018849-SK-326-0006 - TREATMENT AREA SECTIONS 2 of 2

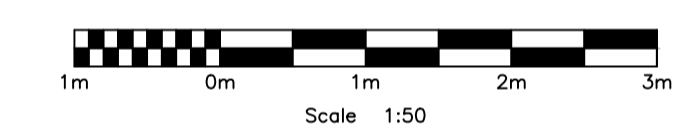


TRANT Engineering Ltd.
 Head Office: Rushington House,
 Rushington,
 Southampton SO40 9LT.
 Telephone: (023) 8066 5544
 E-Mail: engineering@trant.co.uk

Rev	Description	Design	Check	Approval	Date
A	PRELIMINARY ISSUE	RR	DJM	P.O'C	18.04.18




Site: **NORTH MYMMS**
 Project: **METALDEHYDE REMOVAL**
 Title: **TREATMENT AREA SECTIONS 1 of 2**


Job No:	RR	Sheet Size:	A1	Scale:	1:50
Design:	RR	Checked By:	DJM	Approved By:	P.O'C
Sheet 1 of 1 Sheets	Dos Location:				
Drawing No:	P018849-SK-326-0004				Rev: A

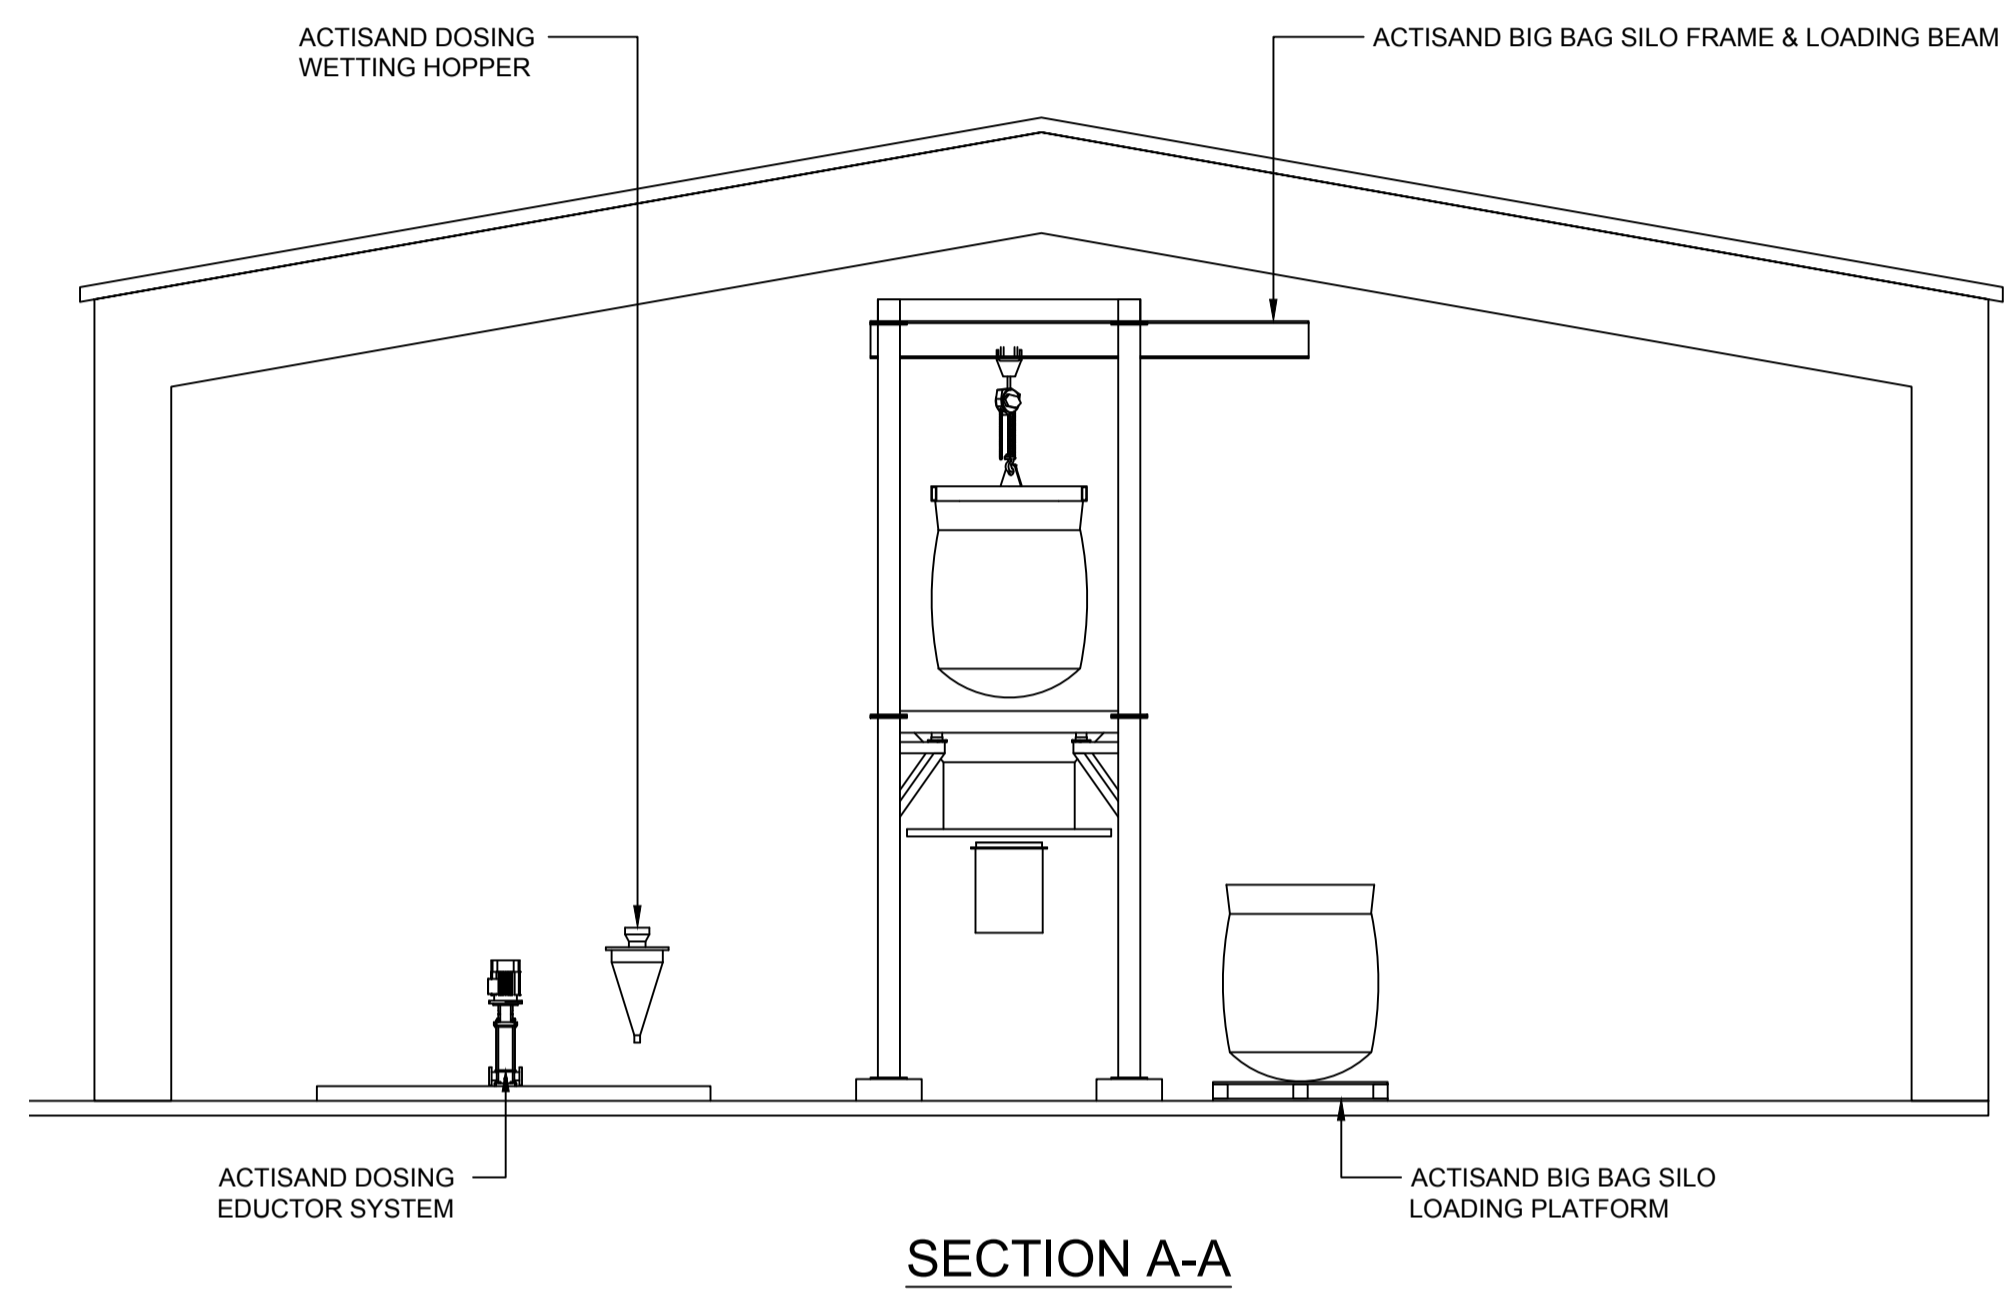


SECTION A-A

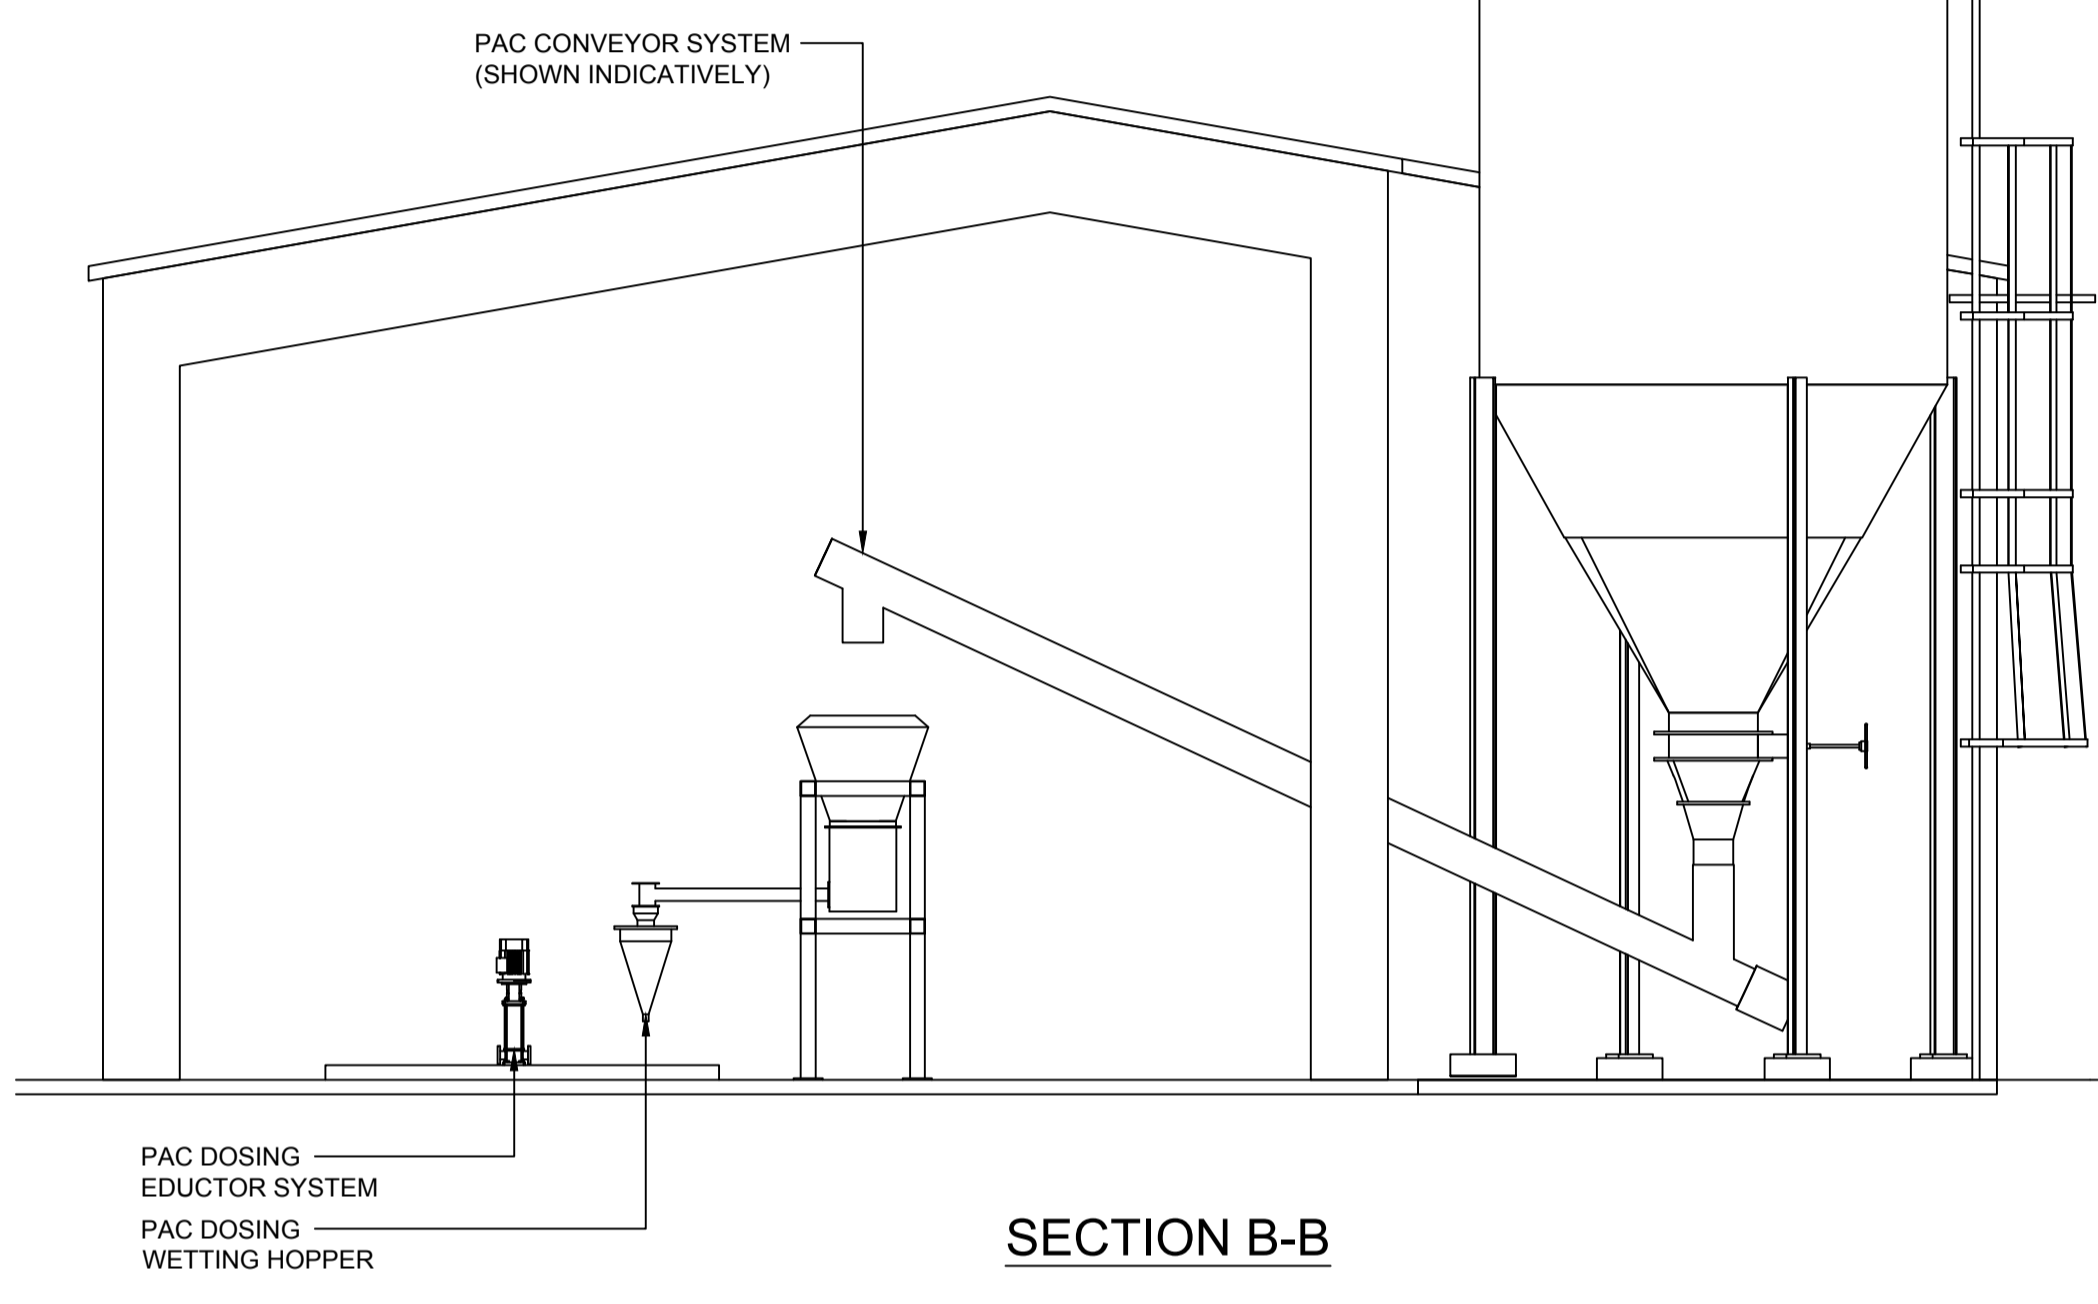

SECTION B-B

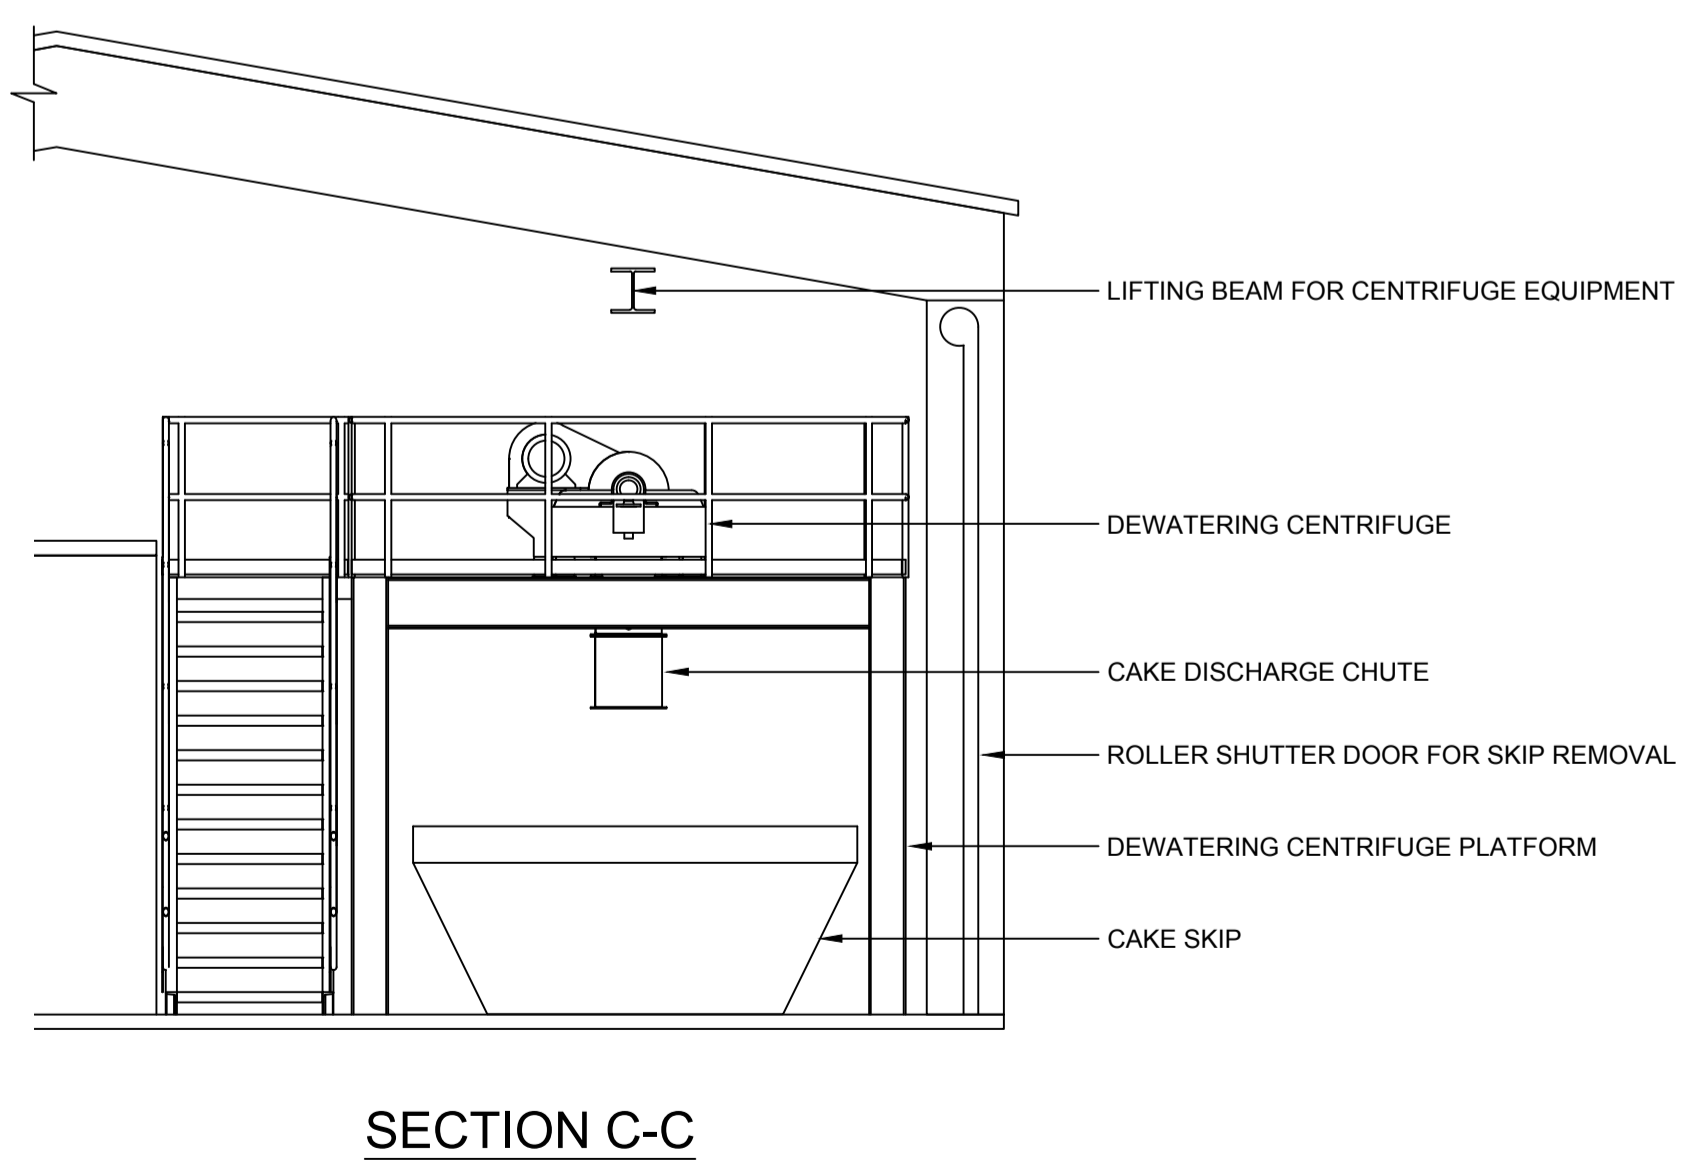

SECTION C-C

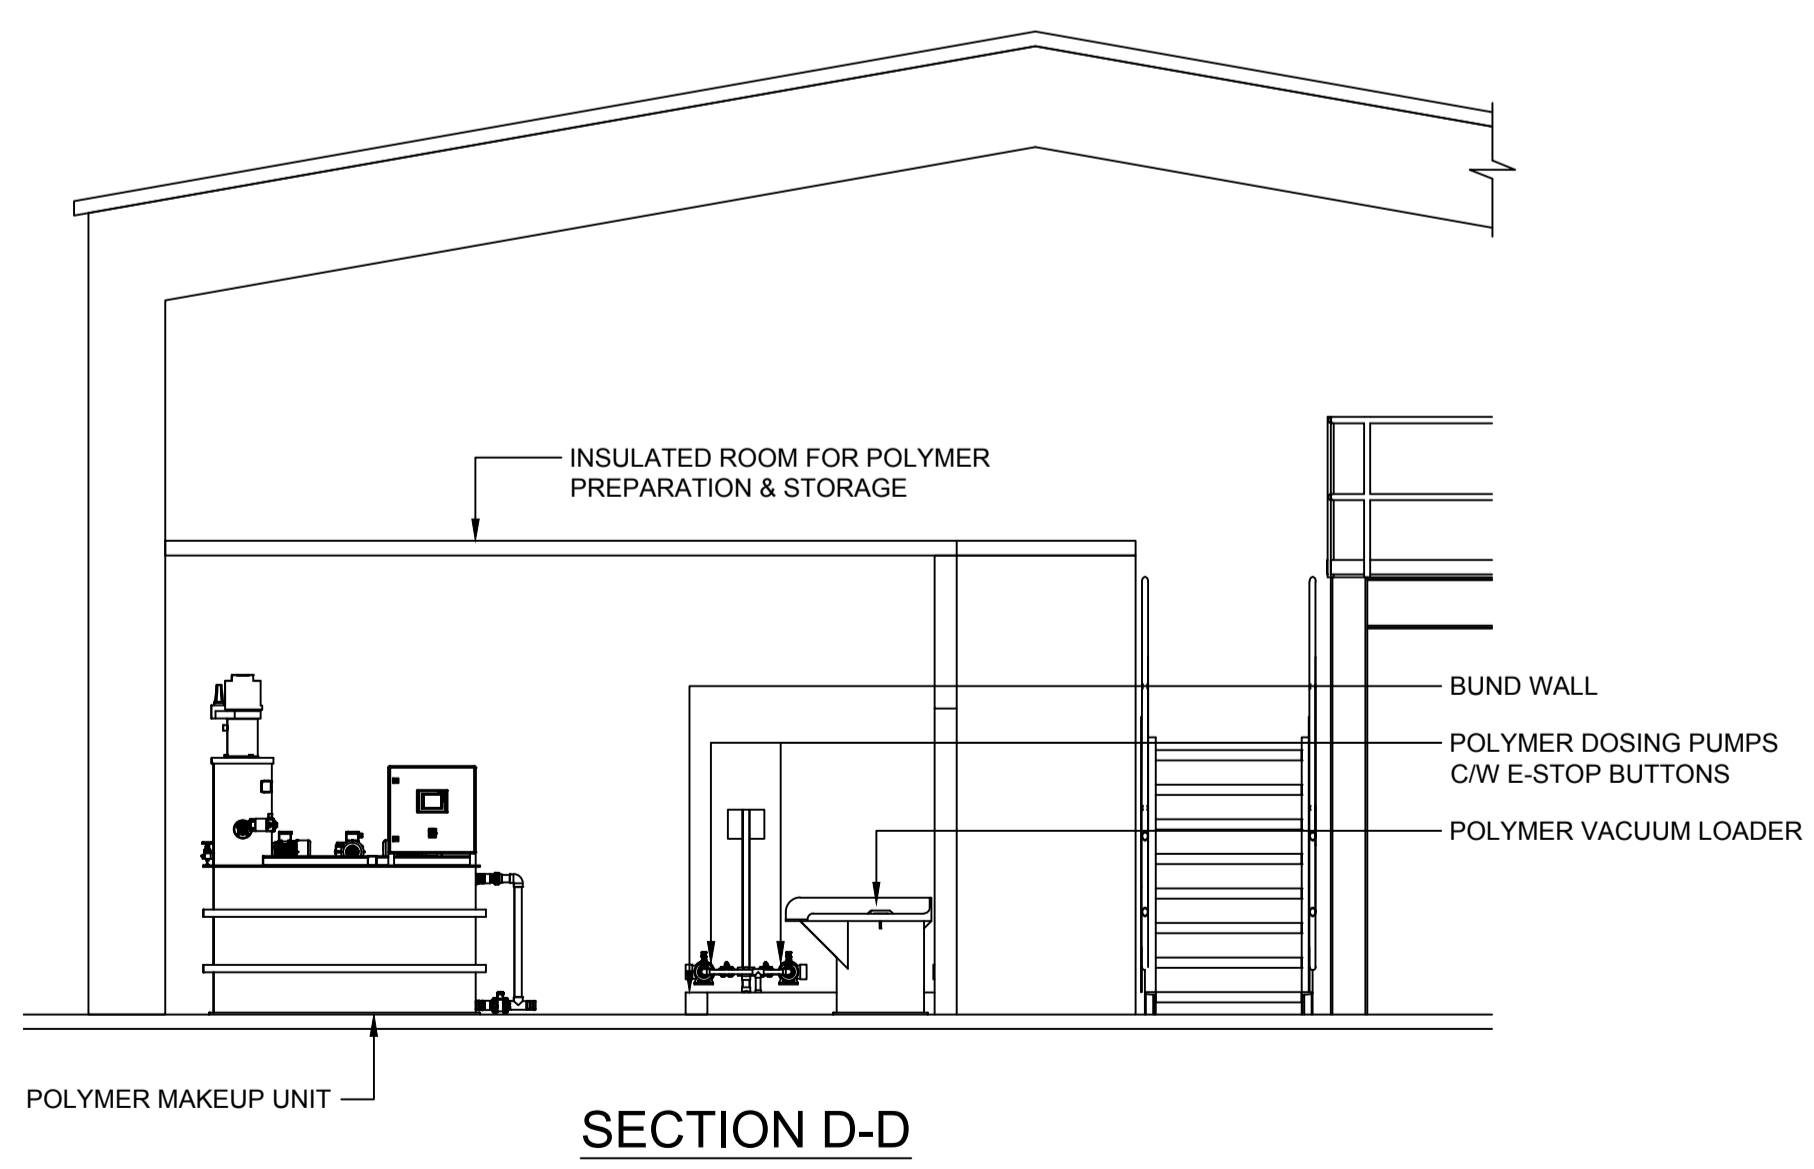

SECTION D-D

1 2 3 4 5 6 7 8 9 10