

1 2 3 4 5 6 7 8 9 10



A
B
C
D
E
F
G

NOTES

REFERENCE DRAWINGS:
 P018849-SK-326-0002 - PROPOSED SITE LAYOUT
 P018849-SK-326-0006 - ISOMETRIC VIEWS
 P018849-SK-326-0007 - PLANNING ELEVATIONS SHEET 1 OF 2



NORTH ELEVATION
SCALE 1:100

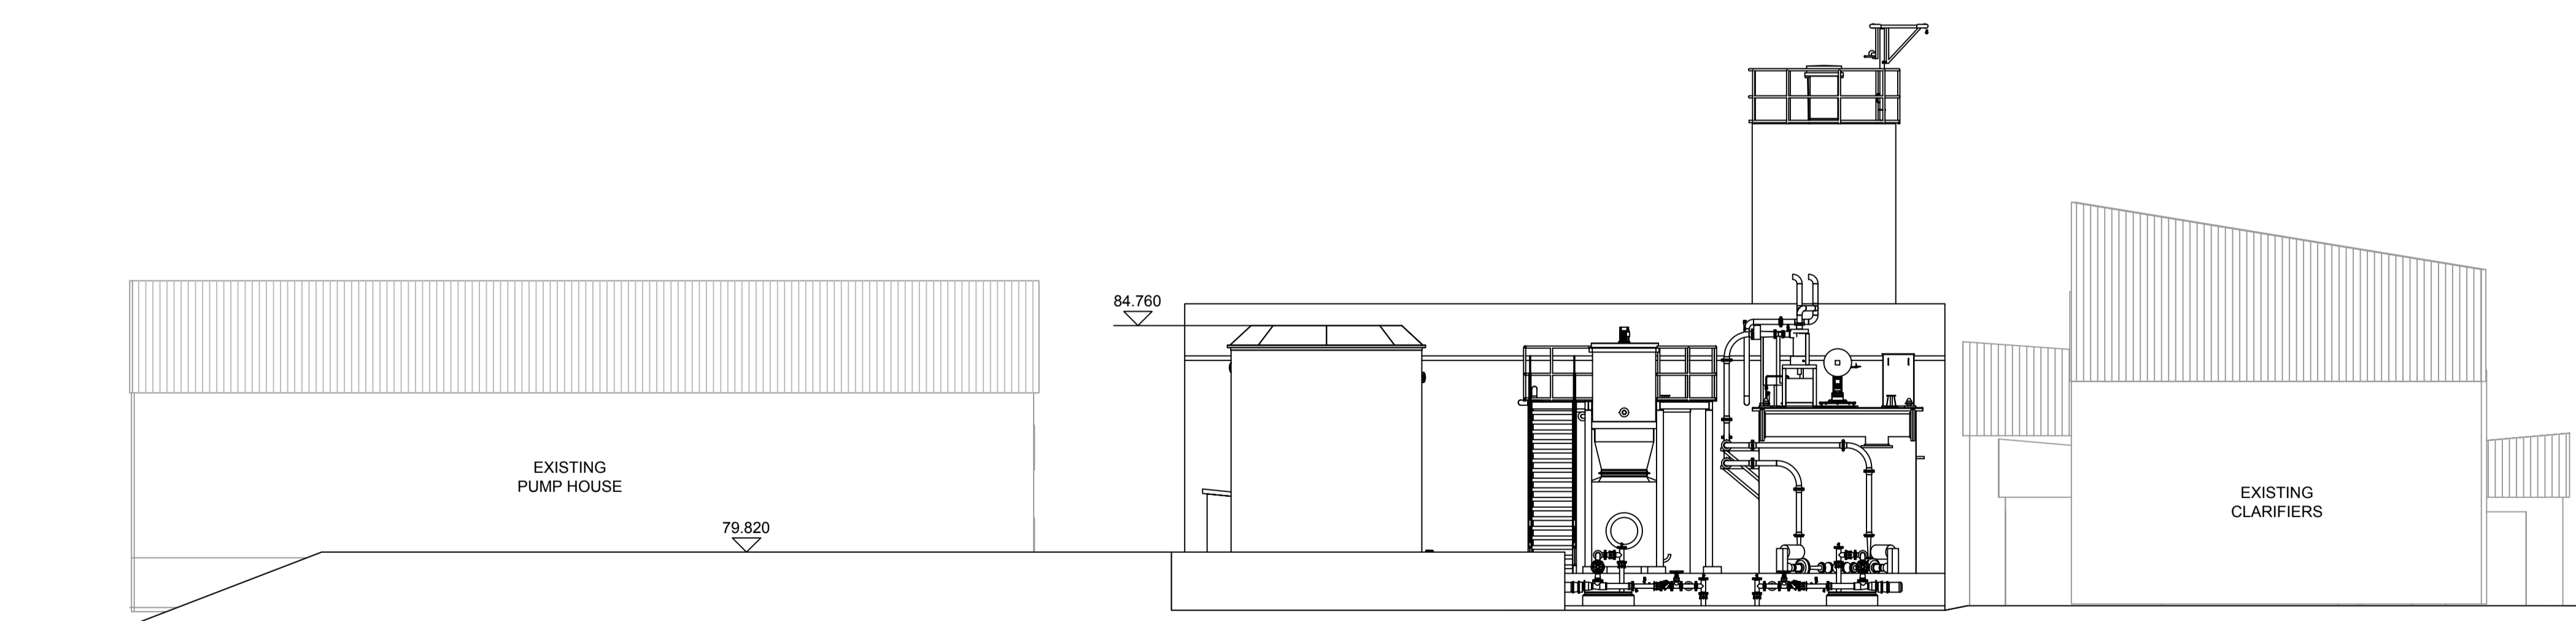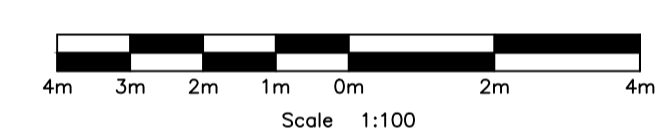

SOUTH ELEVATION
SCALE 1:100



TRANT Engineering Ltd.
 Head Office: Rushington House,
 Rushington,
 Southampton SO40 9LT.
 Telephone: (023) 8066 5544
 E-Mail: engineering@trant.co.uk

Rev	Description	Design	Check	Approval	Date
A	PRELIMINARY ISSUE	RR	DJM	P.O'C	18.04.18



Affinity Water Limited
 Tamblin Way
 Hatfield
 Herts. AL10 9EZ

Site: **NORTH MYMMS**
 Project: **METALDEHYDE REMOVAL**
 Title: **PLANNING ELEVATIONS SHEET 2 OF 2**

Job No:	RR	Sheet Size:	A1	Scale:	1:250
Design:	RR	Checked By:	DJM	Approved By:	P.O'C
Sheet 1 of 1 Sheets	Dos Location:				
Drawing No:	P018849-SK-326-0008				Rev: A

1 2 3 4 5 6 7 8 9 10