


Foundation Plan  
1 : 50

NOTES

- General Notes**
1. These drawings are to be read in conjunction with all relevant Architect's and Engineer's drawings and specifications.
  2. Except where specific dimensions are shown on these drawings, all setting out shall be in accordance with the architects drawings and specifications. Any discrepancy between these drawings and the architects drawings or the actual site dimensions should be referred to the engineer immediately and confirmed in writing. The contractor is responsible for the accuracy of all dimensions and the setting out.
  3. All materials and workmanship to be in accordance with relevant British Standards and recognised codes of practice.
  4. Do not scale from these drawings. If in doubt, ask.
  5. All dimensions are in millimetres unless noted otherwise.
  6. All proprietary materials to be in accordance with manufacturers specifications and to Engineer's approval.
  7. Refer to Drg. No.00 for Structural Specification

**NOTE:**  
Architectural details & locations shown indicative only. Refer to Trant drawings for detailed design & dimensions.  
  
Final set out and location of all steel members is subject to confirmation of all dimensions on site prior to fabrication.

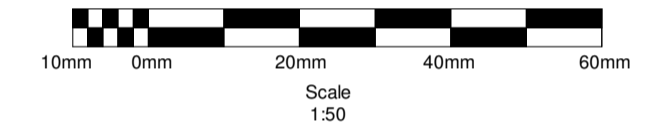

**GAP LTD**  
**GODSELL • ARNOLD**  
PARTNERSHIP LTD  
  
Consulting Civil and Structural Engineers

7 Arrowsmith Court  
Station Approach  
Broadstone  
Dorset BH18 8AX  
Tel 01202 600 900  
Fax 01202 640 317  
www.gaptd.eu.com

GAP Project No: 18104



**TRANT Engineering Ltd.**  
Head Office: Rushington House,  
Rushington,  
Southampton SO40 8LT.  
Telephone: (023) 8066 5544  
E-Mail: engineering@trant.co.uk

Rev.	Description	Drawn	Check	Date
A	Work in Progress	AP		25.09.18

"P" Preliminary "T" Tender "C" Construction "R" Record



Affinity Water Limited  
Tombin Way  
Hatfield  
Herts. AL10 9EZ

Site: **North Mymms**  
Project: **Metaldehyde Building**  
Title: **Foundation Plan - Outside Area**

Job No: 18104	Sheet Size: A1	Scale: As indicated
Design: Designer	Checked By: JHW	Approved By: -
Sheet 1 of 1 Sheets	Doc Location:	Rev: <b>A</b>

PO18849-DR-293-0050