


NOTES

1. LEVEL OF CLARIFIER BUILDING ROOF SHOWN INDICATIVELY.
2. RL = ROAD LEVEL
3. GL = GROUND LEVEL
4. ALL LEVELS SHOWN IN METRES ABOVE ORDINANCE DATUM.
5. NEW CLADDING & BRICKWORK MATERIAL PATTERNS SELECTED TO MATCH EXISTING STRUCTURES.
6. ALL TREES & FOLIAGE OMITTED FOR CLARITY.
7. THE LEVELS SHOWN FOR THE FILTER BLOCK AND SEDIMENTATION TANKS HAVE BEEN ESTIMATED USING DRAWING - NORTH MYMMS RECONSTRUCTION GENERAL ELEVATIONS - 30\_125\_18.


REFERENCE DRAWINGS:

P018849-DR-325-0050 - PLANNING ELEVATIONS SHEET 1 OF 2  
 P018849-DR-325-0052 - PLANNING SITE LAYOUT  
 P018849-DR-325-0053 - EXISTING PLANNING ELEVATIONS SHEET 1 OF 2  
 P018849-DR-325-0055 - EXISTING PLANNING SITE LAYOUT NORTH MYMMS RECONSTRUCTION GENERAL ELEVATIONS

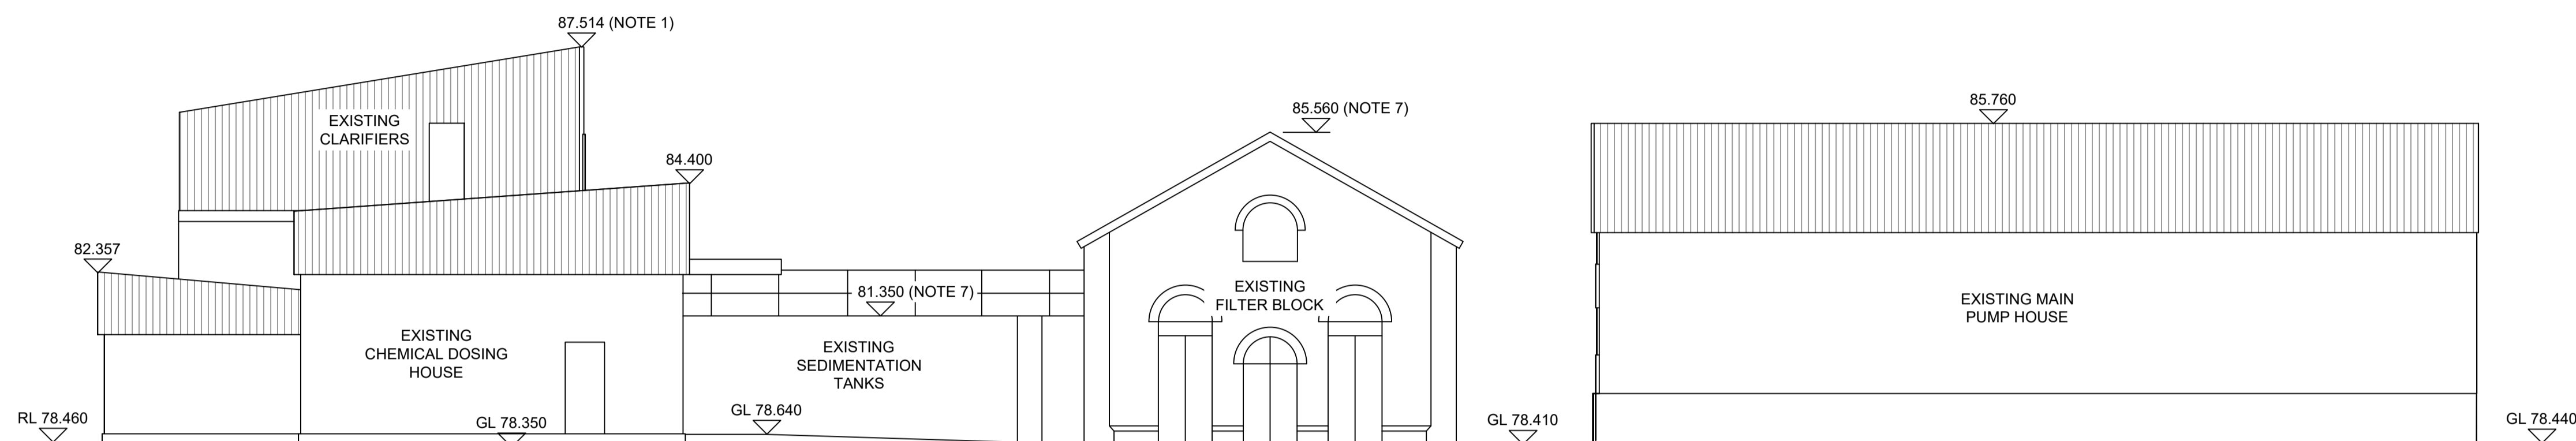


NORTH ELEVATION  
SCALE 1:100

WORKING COPY  
19/03/19

 

TRANT Engineering Ltd.  
 Head Office: Rushington House,  
 Rushington,  
 Southampton SO40 9LT.  
 Telephone: (023) 8066 5544  
 E-Mail: engineering@trant.co.uk

Rev	Description	Design	Check	Approve	Date
A	FOR INFORMATION	RR			xx.03.19

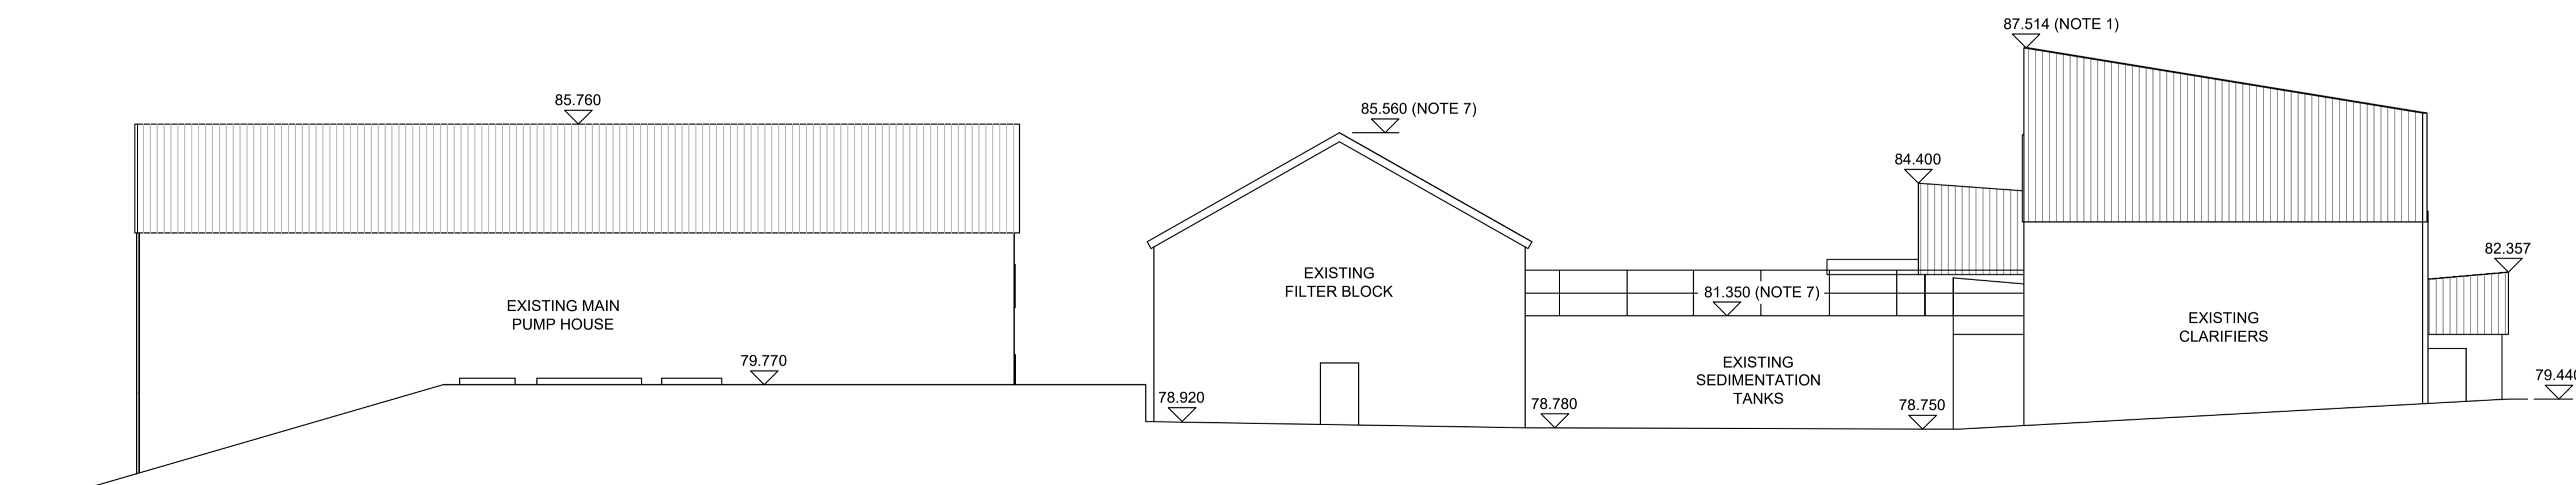

SOUTH ELEVATION  
SCALE 1:100



Affinity Water Limited  
 Tamblin Way  
 Hatfield  
 Herts. AL10 9EZ

Site: **NORTH MYMMS**  
 Project: **METALDEHYDE REMOVAL**  
 Title: **EXISTING PLANNING ELEVATIONS SHEET 2 OF 2**

Job No:	Sheet Size:	A1	Scale:	1:100
Design: RR	Checked By: EG	Approved By: POC		
Sheet 1 of 1 Sheets	Dwg Location:			
Drawing No:	P018849-DR-325-0054			Rev: <b>A</b>