


NOTES

1. LEVEL OF CLARIFIER BUILDING ROOF SHOWN INDICATIVELY.
2. RL = ROAD LEVEL
3. GL = GROUND LEVEL
4. ALL LEVELS SHOWN IN METRES ABOVE ORDINANCE DATUM.
5. NEW CLADDING & BRICKWORK MATERIAL PATTERNS SELECTED TO MATCH EXISTING STRUCTURES.
6. ALL TREES & FOLIAGE OMITTED FOR CLARITY.

REFERENCE DRAWINGS:

- P018849-DR-325-0050 - PLANNING ELEVATIONS SHEET 1 OF 2
- P018849-DR-325-0052 - PLANNING SITE LAYOUT
- P018849-DR-325-0053 - EXISTING PLANNING ELEVATIONS SHEET 1 OF 2
- P018849-DR-325-0055 - EXISTING PLANNING SITE LAYOUT

WORKING COPY
 13/03/19

 

TRANT Engineering Ltd.
 Head Office: Rushington House,
 Rushington,
 Southampton SO40 9LT.
 Telephone: (023) 8066 5544
 E-Mail: engineering@trant.co.uk


Rev	Description	Design	Check	Approve	Date
A	FOR INFORMATION	RR			13.03.19




Affinity Water Limited
 Tamblin Way
 Hatfield
 Herts. AL10 9EZ

Site: **NORTH MYMMS**
 Project: **METALDEHYDE REMOVAL**
 Title: **EXISTING PLANNING ELEVATIONS SHEET 2 OF 2**

Job No:	Sheet Size:	A1	Scale:	1:100
Design: RR	Checked By: EG	Approved By: PO'C		
Sheet 1 of 1 Sheets		Drawing No: P018849-DR-325-0054		
				Rev: AA

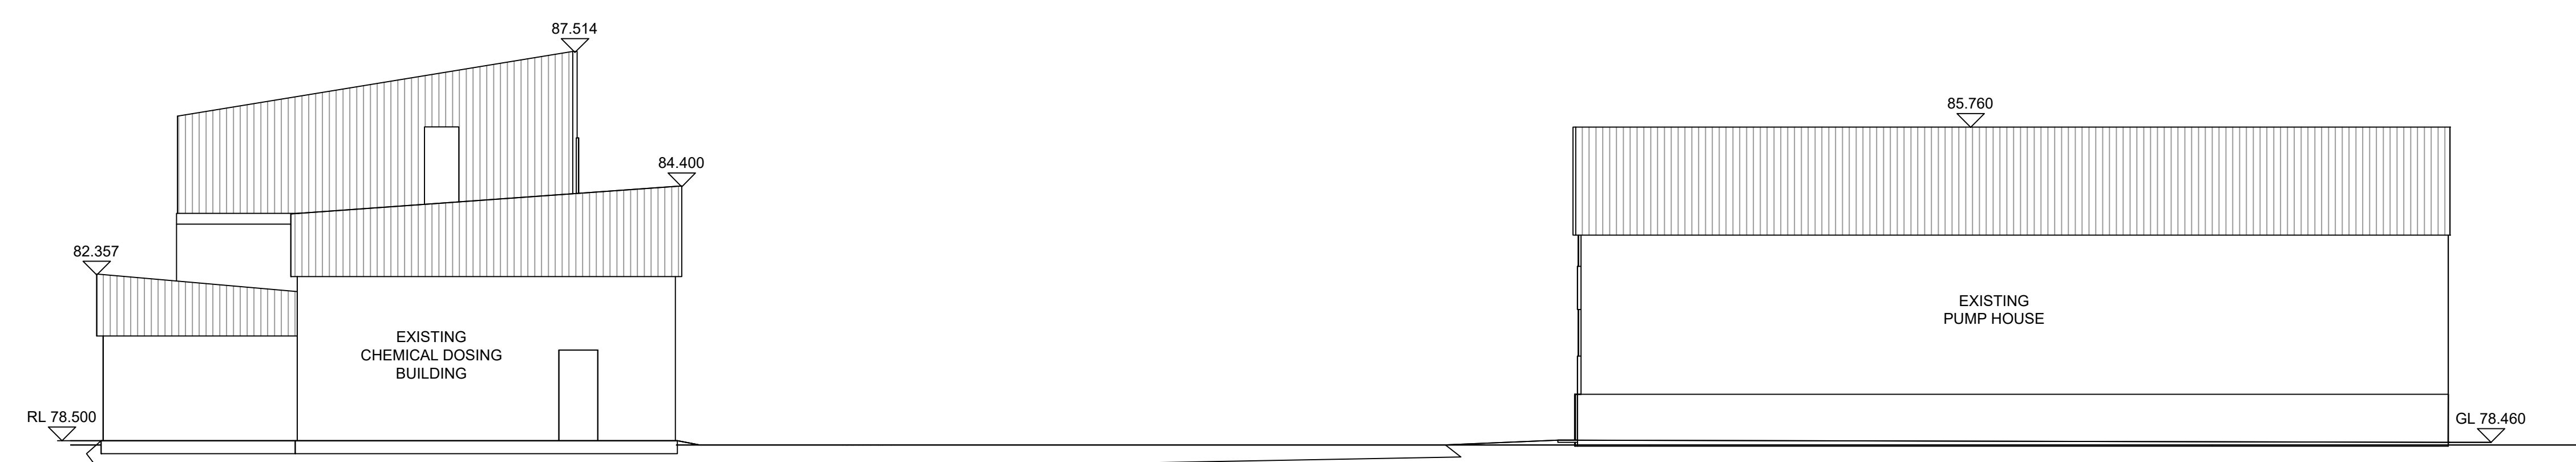

NORTH ELEVATION
 SCALE 1:100

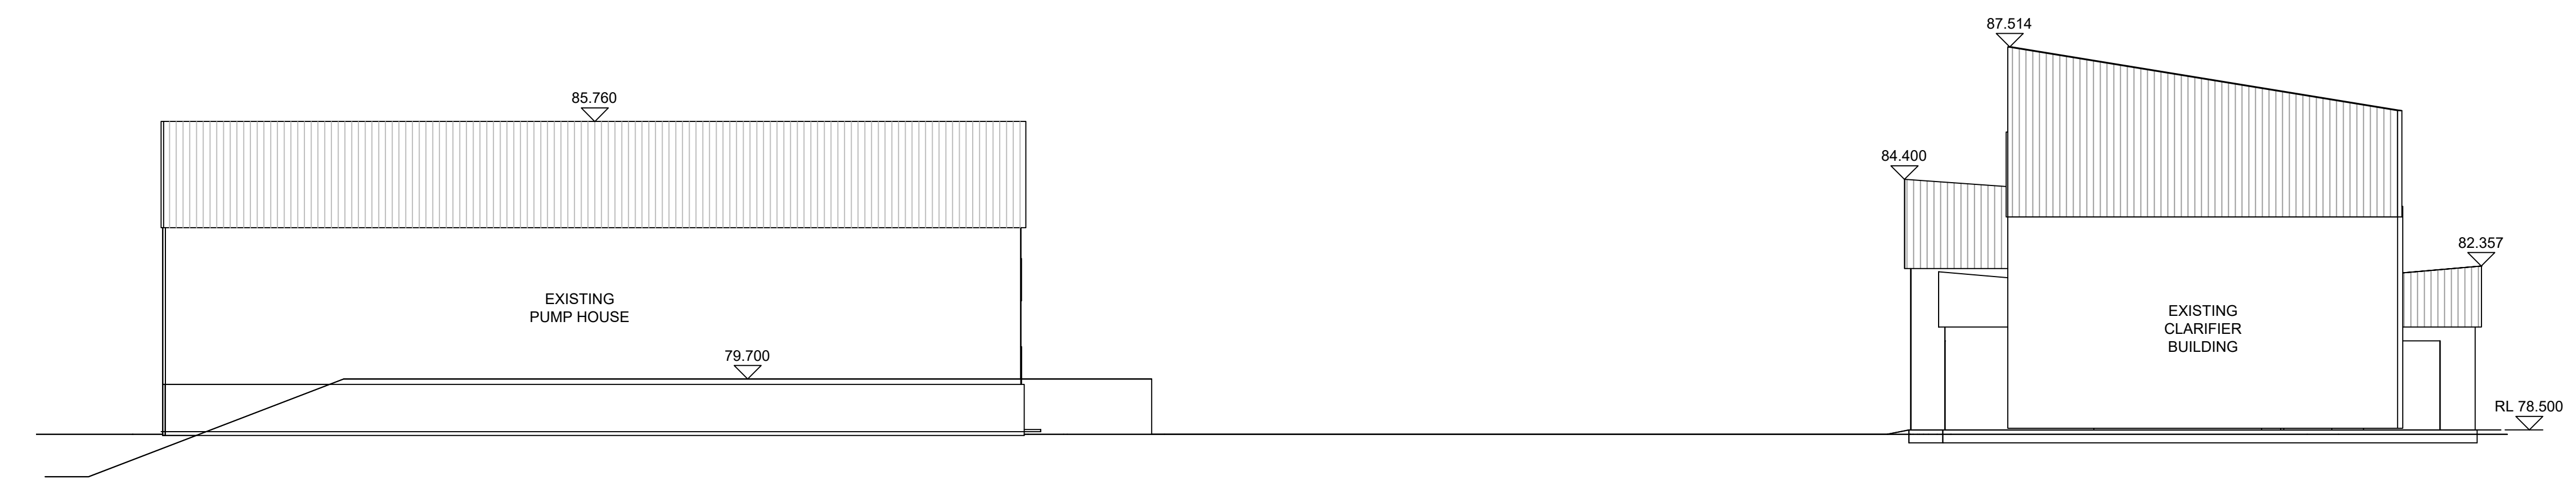

SOUTH ELEVATION
 SCALE 1:100