


WEST ELEVATION
SCALE 1:100

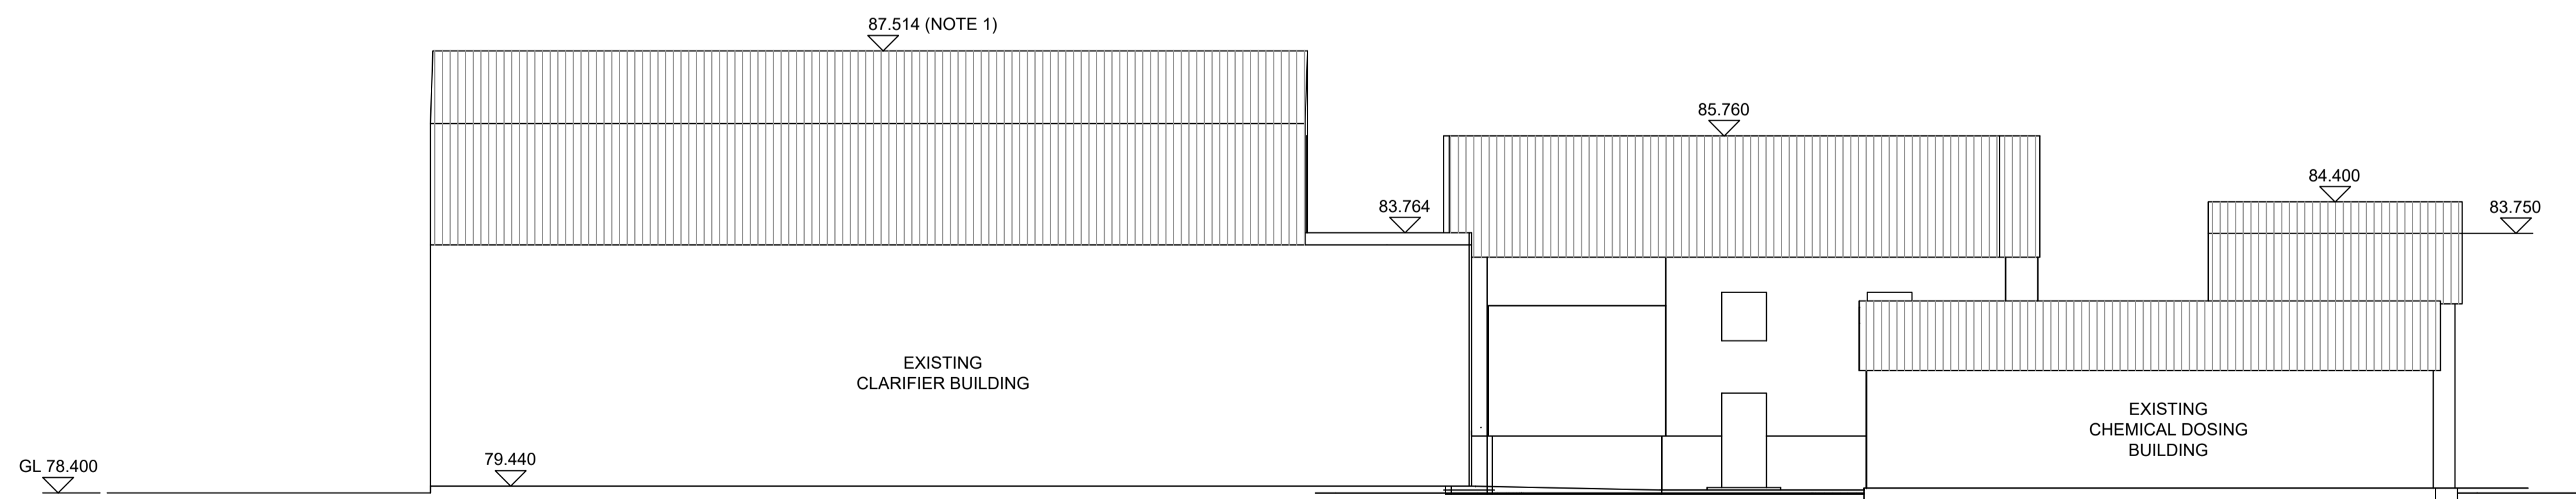

EAST ELEVATION
SCALE 1:100


NOTES

1. LEVEL OF CLARIFIER BUILDING ROOF SHOWN INDICATIVELY.
2. RL = ROAD LEVEL
3. GL = GROUND LEVEL
4. ALL LEVELS SHOWN IN METRES ABOVE ORDINANCE DATUM.
5. ALL TREES & FOLIAGE OMITTED FOR CLARITY.

REFERENCE DRAWINGS:

- P018849-DR-325-0051 - PLANNING ELEVATIONS SHEET 2 OF 2
- P018849-DR-325-0052 - PLANNING SITE LAYOUT
- P018849-DR-325-0054 - EXISTING PLANNING ELEVATIONS SHEET 2 OF 2
- P018849-DR-325-0055 - EXISTING PLANNING SITE LAYOUT

WORKING COPY
13/03/19

 

TRANT Engineering Ltd.
Head Office: Rushington House,
Rushington,
Southampton SO40 9LT.
Telephone: (023) 8066 5544
E-Mail: engineering@trant.co.uk

Rev	Description	Design	Check	Approve	Date
A	FOR INFORMATION	RR			13.03.19



Affinity Water Limited
Tamblin Way
Hatfield
Herts. AL10 9EZ

Site: **NORTH MYMMS**
Project: **METALDEHYDE REMOVAL**
Title: **EXISTING PLANNING ELEVATIONS SHEET 1 OF 2**

Job No:	RR	Sheet Size:	A1	Scale:	1:100
Design:	RR	Checked By:	EG	Approved By:	PO'C
Sheet	1 of 1 Sheets	Dos Location:			
Drawing No:	P018849-DR-325-0053				Rev:
					AA